



NORTH-EAST ELEVATION

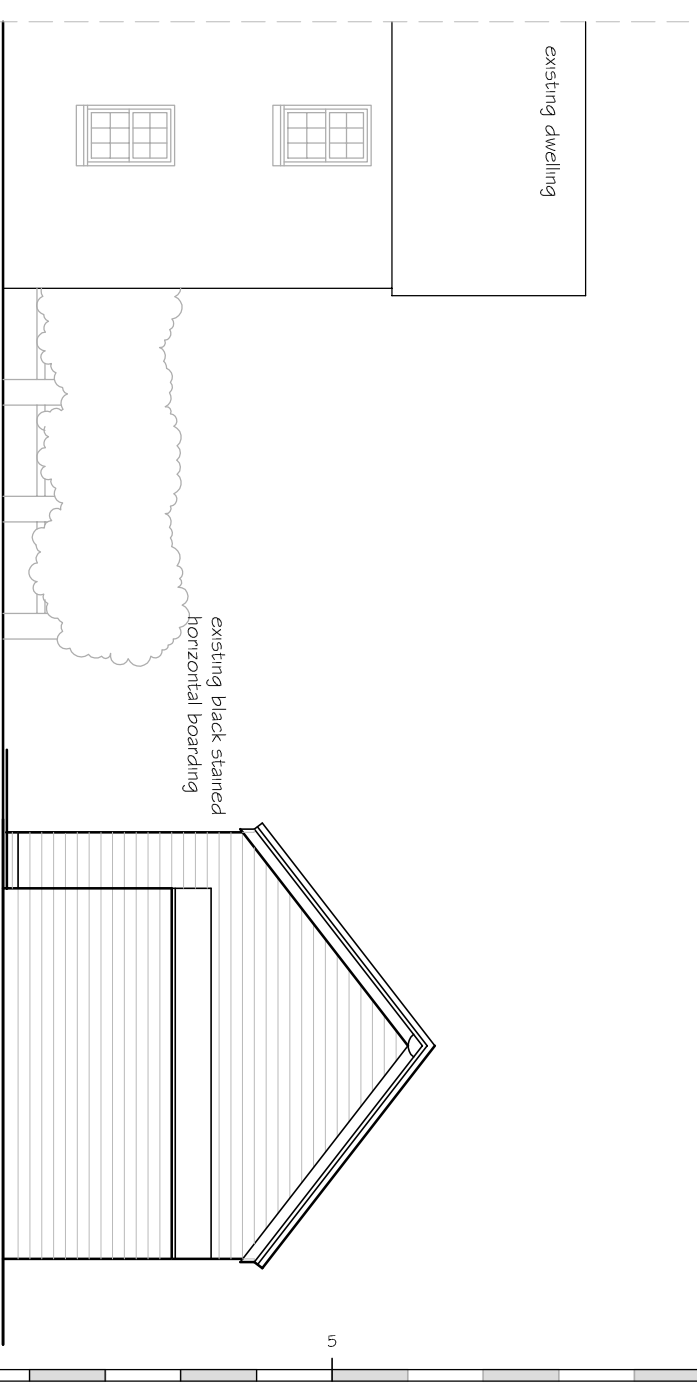


FRONT ELEVATION

NORTH-WEST ELEVATION

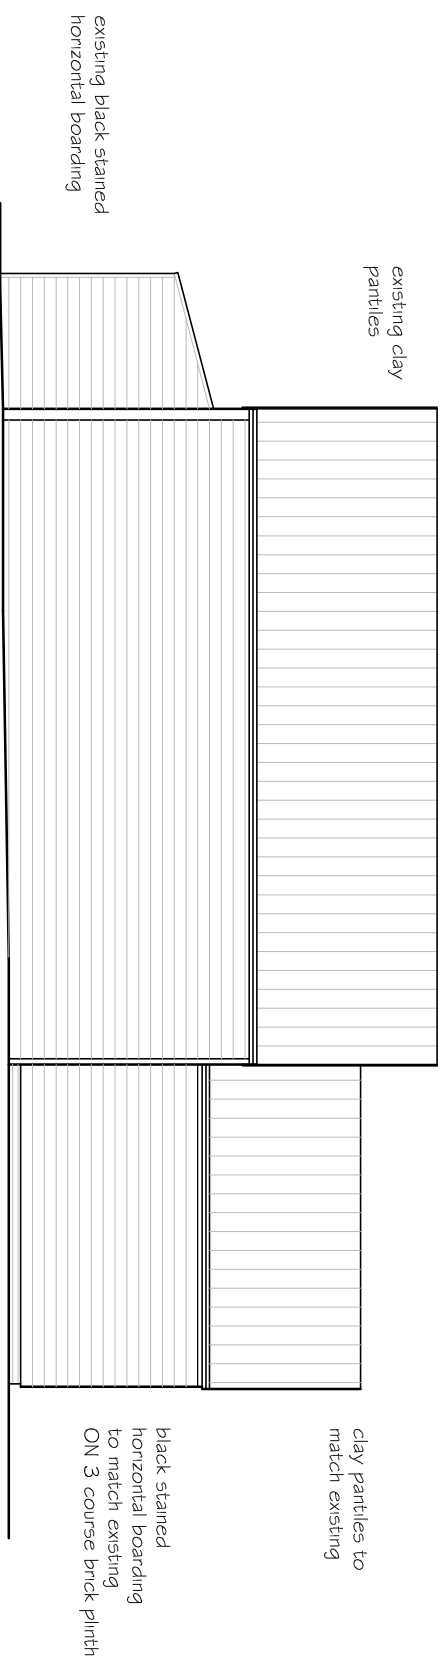

SOUTH-WEST ELEVATION

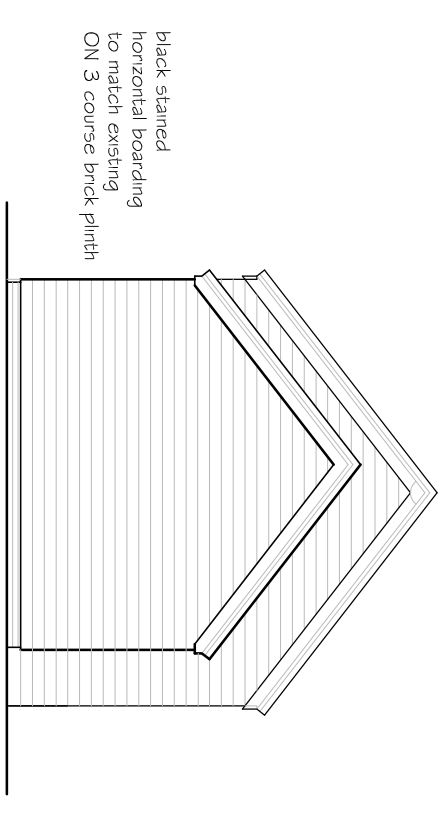

SOUTH-EAST ELEVATION

Nicky. M. King MBIAT

2, Rockfield Cottages
Crouchfield, Ware, Herts, SG12 0HA

Email:- nicky.king09@hotmail.co.uk
Mobile:- 07855 858512

Job Title:

REAR EXTENSION to BARN
Elm Tree Farm
Chapmore End, SG12 0HF

Drawing Title:

PROPOSED
Barn Elevations

Date:

Sept 2021

Scale:

1:100 @ A3

Drawing No:

106/04