


**Elm Tree Farm, Chapmore End, Ware, Hertfordshire, SG12 0HF**

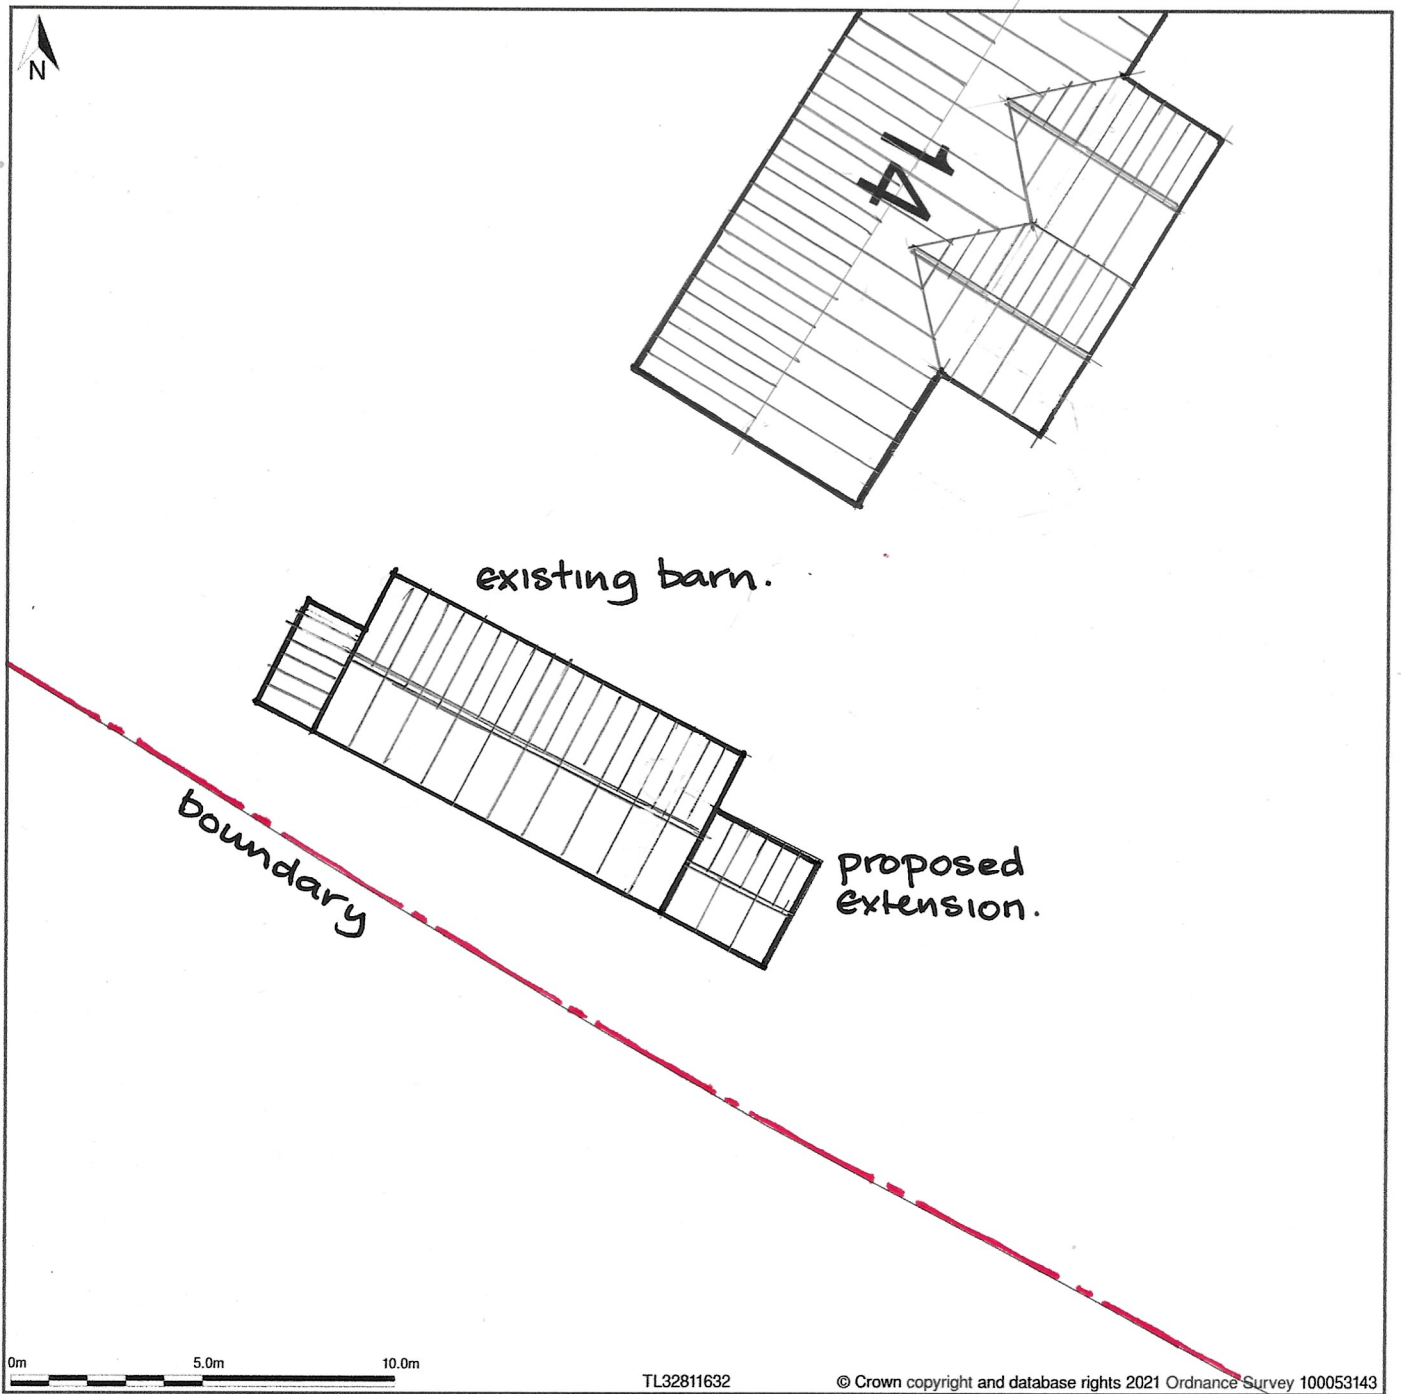

Block Plan shows area bounded by: 532801.34, 216302.98 532837.34, 216338.98 (at a scale of 1:200), OSGridRef: TL32811632. The representation of a road, track or path is no evidence of a right of way. The representation of features as lines is no evidence of a property boundary.

Produced on 18th Jun 2021 from the Ordnance Survey National Geographic Database and incorporating surveyed revision available at this date. Reproduction in whole or part is prohibited without the prior permission of Ordnance Survey. © Crown copyright 2021. Supplied by www.buyaplan.co.uk a licensed Ordnance Survey partner (100053143). Unique plan reference: #00643078-B92381

Ordnance Survey and the OS Symbol are registered trademarks of Ordnance Survey, the national mapping agency of Great Britain. Buy A Plan logo, pdf design and the www.buyaplan.co.uk website are Copyright © Pass Inc Ltd 2021

**Nicky. M. King MBIAT**

2, Rockfield Cottages  
Crouchfield, Ware, Herts, SG12 0HA

Email:- nicky.king09@hotmail.co.uk  
Mobile:- 07855 858512

**Job Title:**

REAR EXTENSION to  
Barn at Elm Tree Farm  
Chapmore End, SG12 0HF

**Drawing Title:**

PROPOSED SITE PLAN

**Date:**

Sept 2021

**Scale:**

1:500 @ A4

**Drawing No:**

106/SP02