




NORTH-EAST ELEVATION

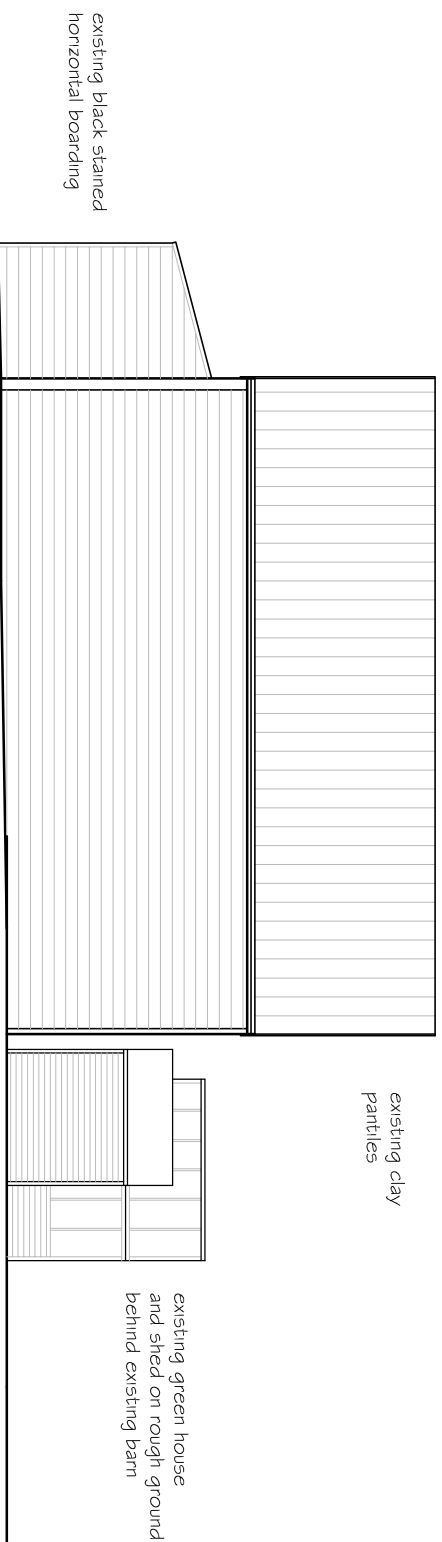


SOUTH-WEST ELEVATION

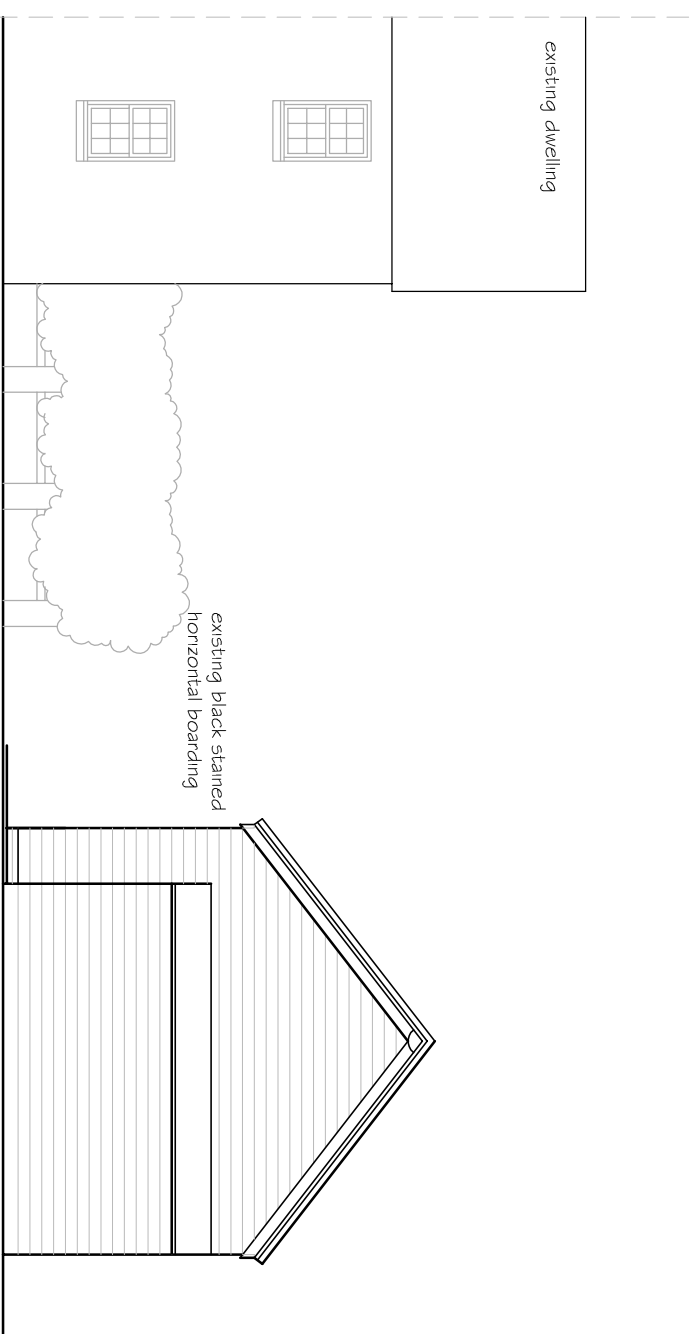


FRONT ELEVATION

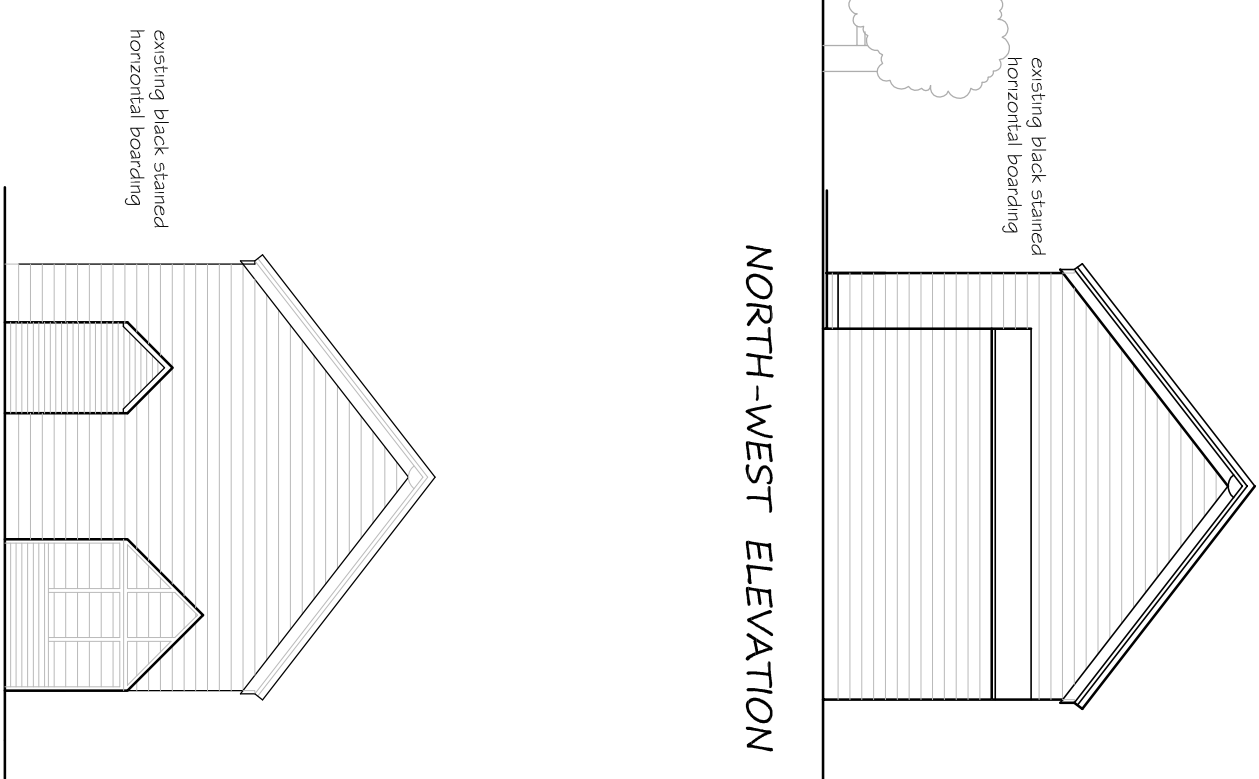

NORTH-WEST ELEVATION

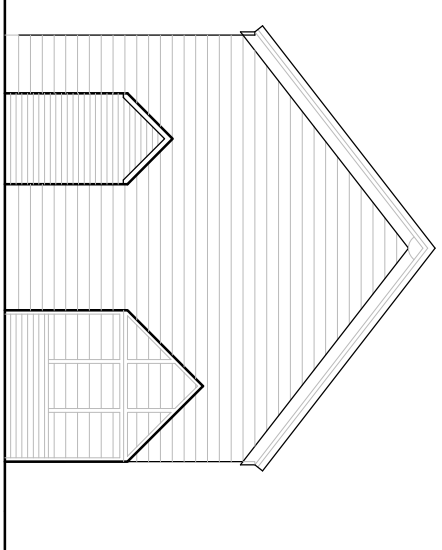

SOUTH-EAST ELEVATION

 

| | | | |
|---|----------------------------------------------|---|---------------------------------------------------------------------------------|
| <p>Nicky. M. King MBIAT 2, Rockfield Cottages Crouchfield, Ware, Herts, SG12 0HA Email:- nicky.king09@hotmail.co.uk Mobile:- 07855 858512</p> | | <p>Job Title: REAR EXTENSION to BARN Elm Tree Farm Chapmore End, SG12 0HF</p> | <p>Drawing Title: EXISTING Barn Elevations</p> |
| <p>Date: July 2021</p> | <p>Scale: 1:100 @ A3</p> | <p>Drawing No: 106/02</p> | |