


PROPOSED GROUND FLOOR PLAN

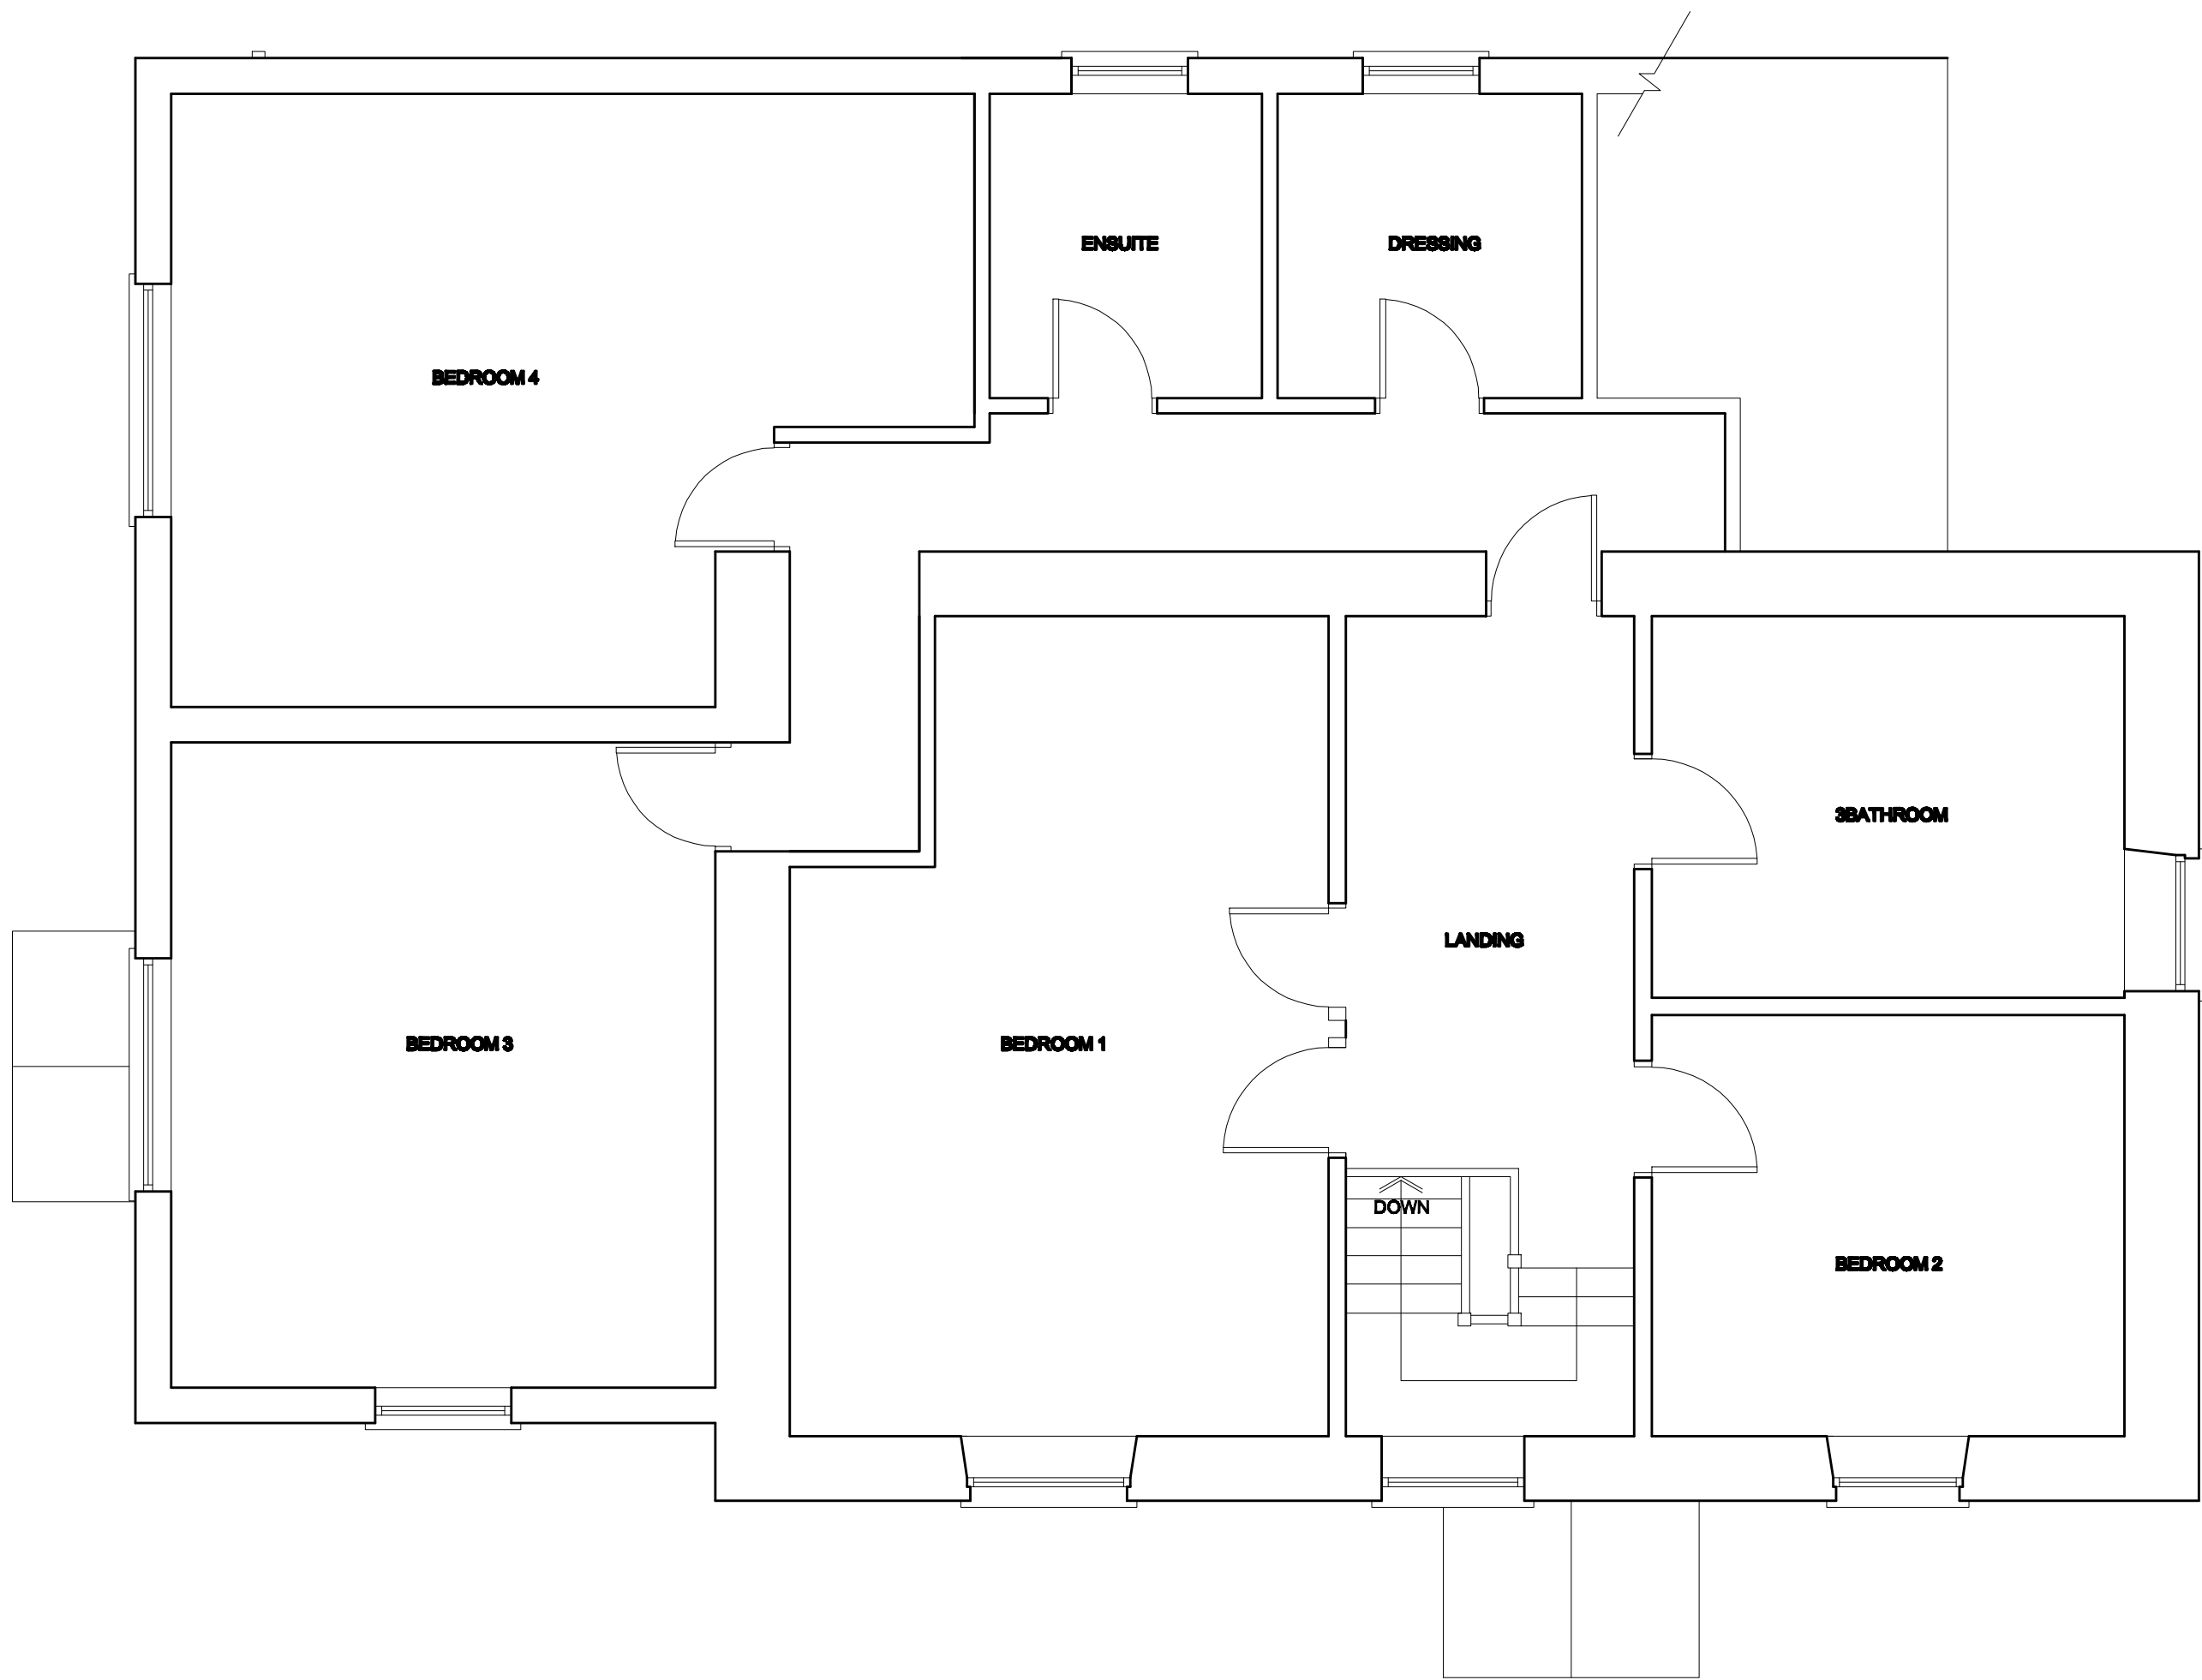

PROPOSED FIRST FLOOR PLAN

TY MAEN FARM, MOUNTAIN RD, BEDWAS, CAERPHILLY CF83 8ER PROPOSED TWO STOREY EXTENSION TO SIDE	
STEPHEN HOBDAY MBE CHARTERED ARCHITECT	19 FITMAN ST, PONTCANNA, CARDIFF TEL. 029 20235655
DRAWING TITLE: PROPOSED PLANS	
DRAWING NUMBER 16. 18. 3C	SCALE 1:50 • A1 AND 1:100 • A3