




EXISTING SOUTH ELEVATION

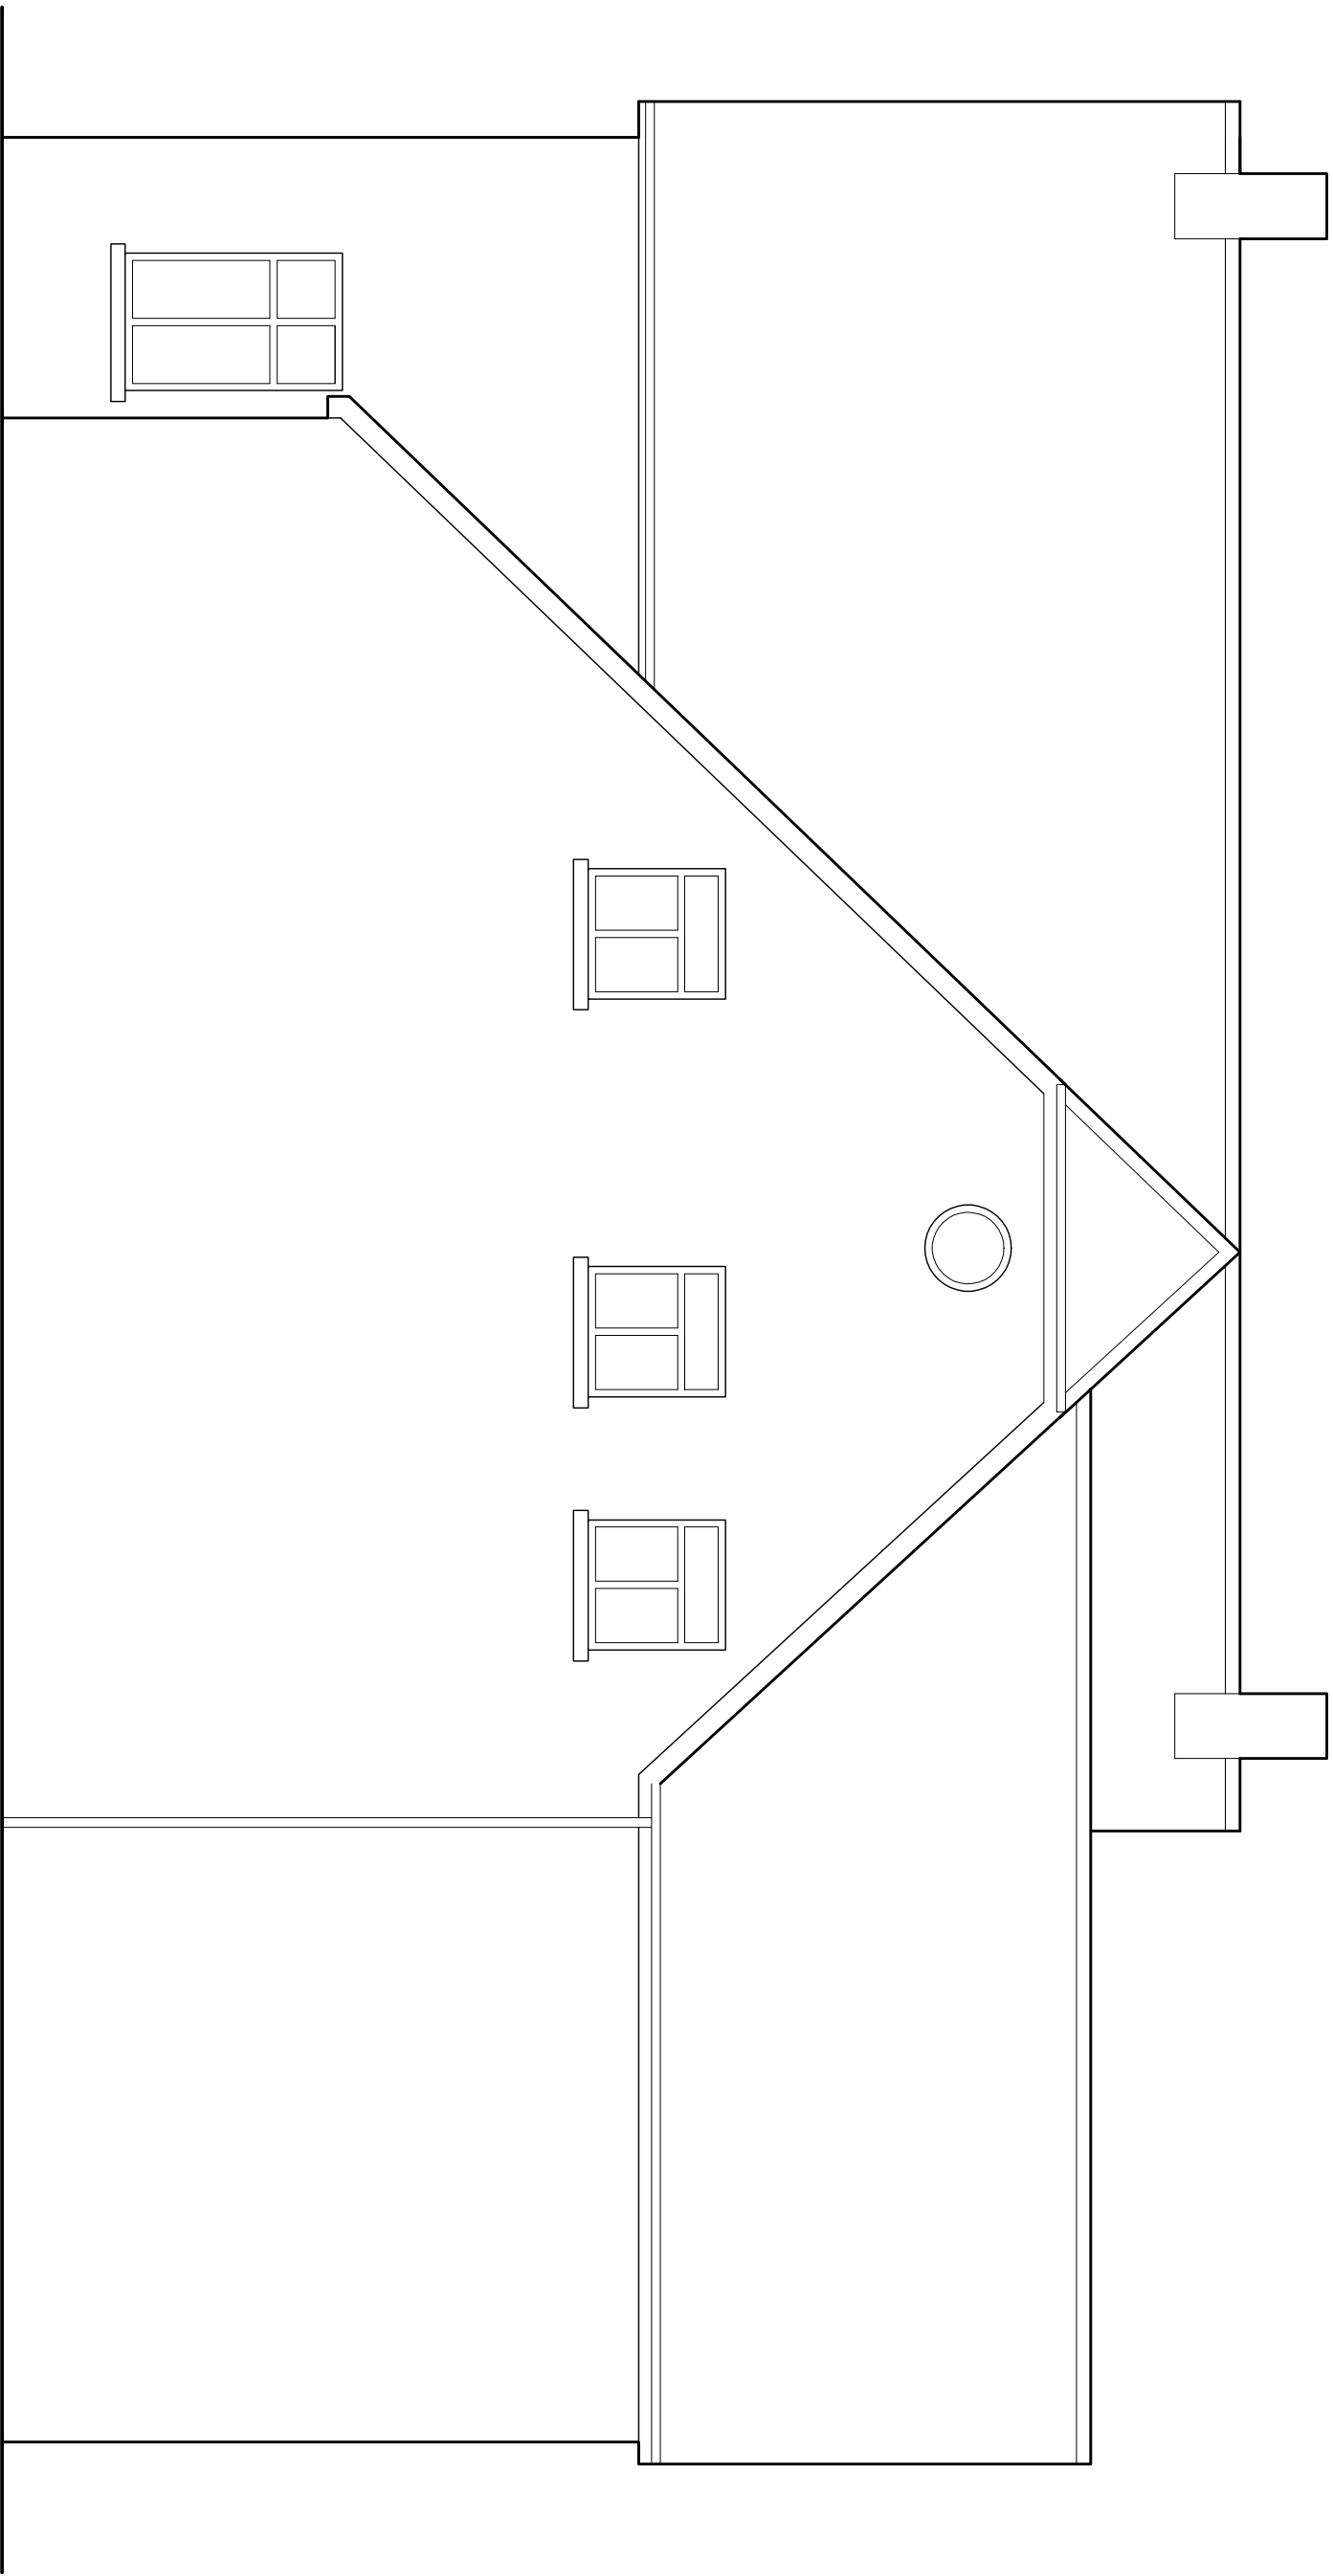

EXISTING NORTH ELEVATION

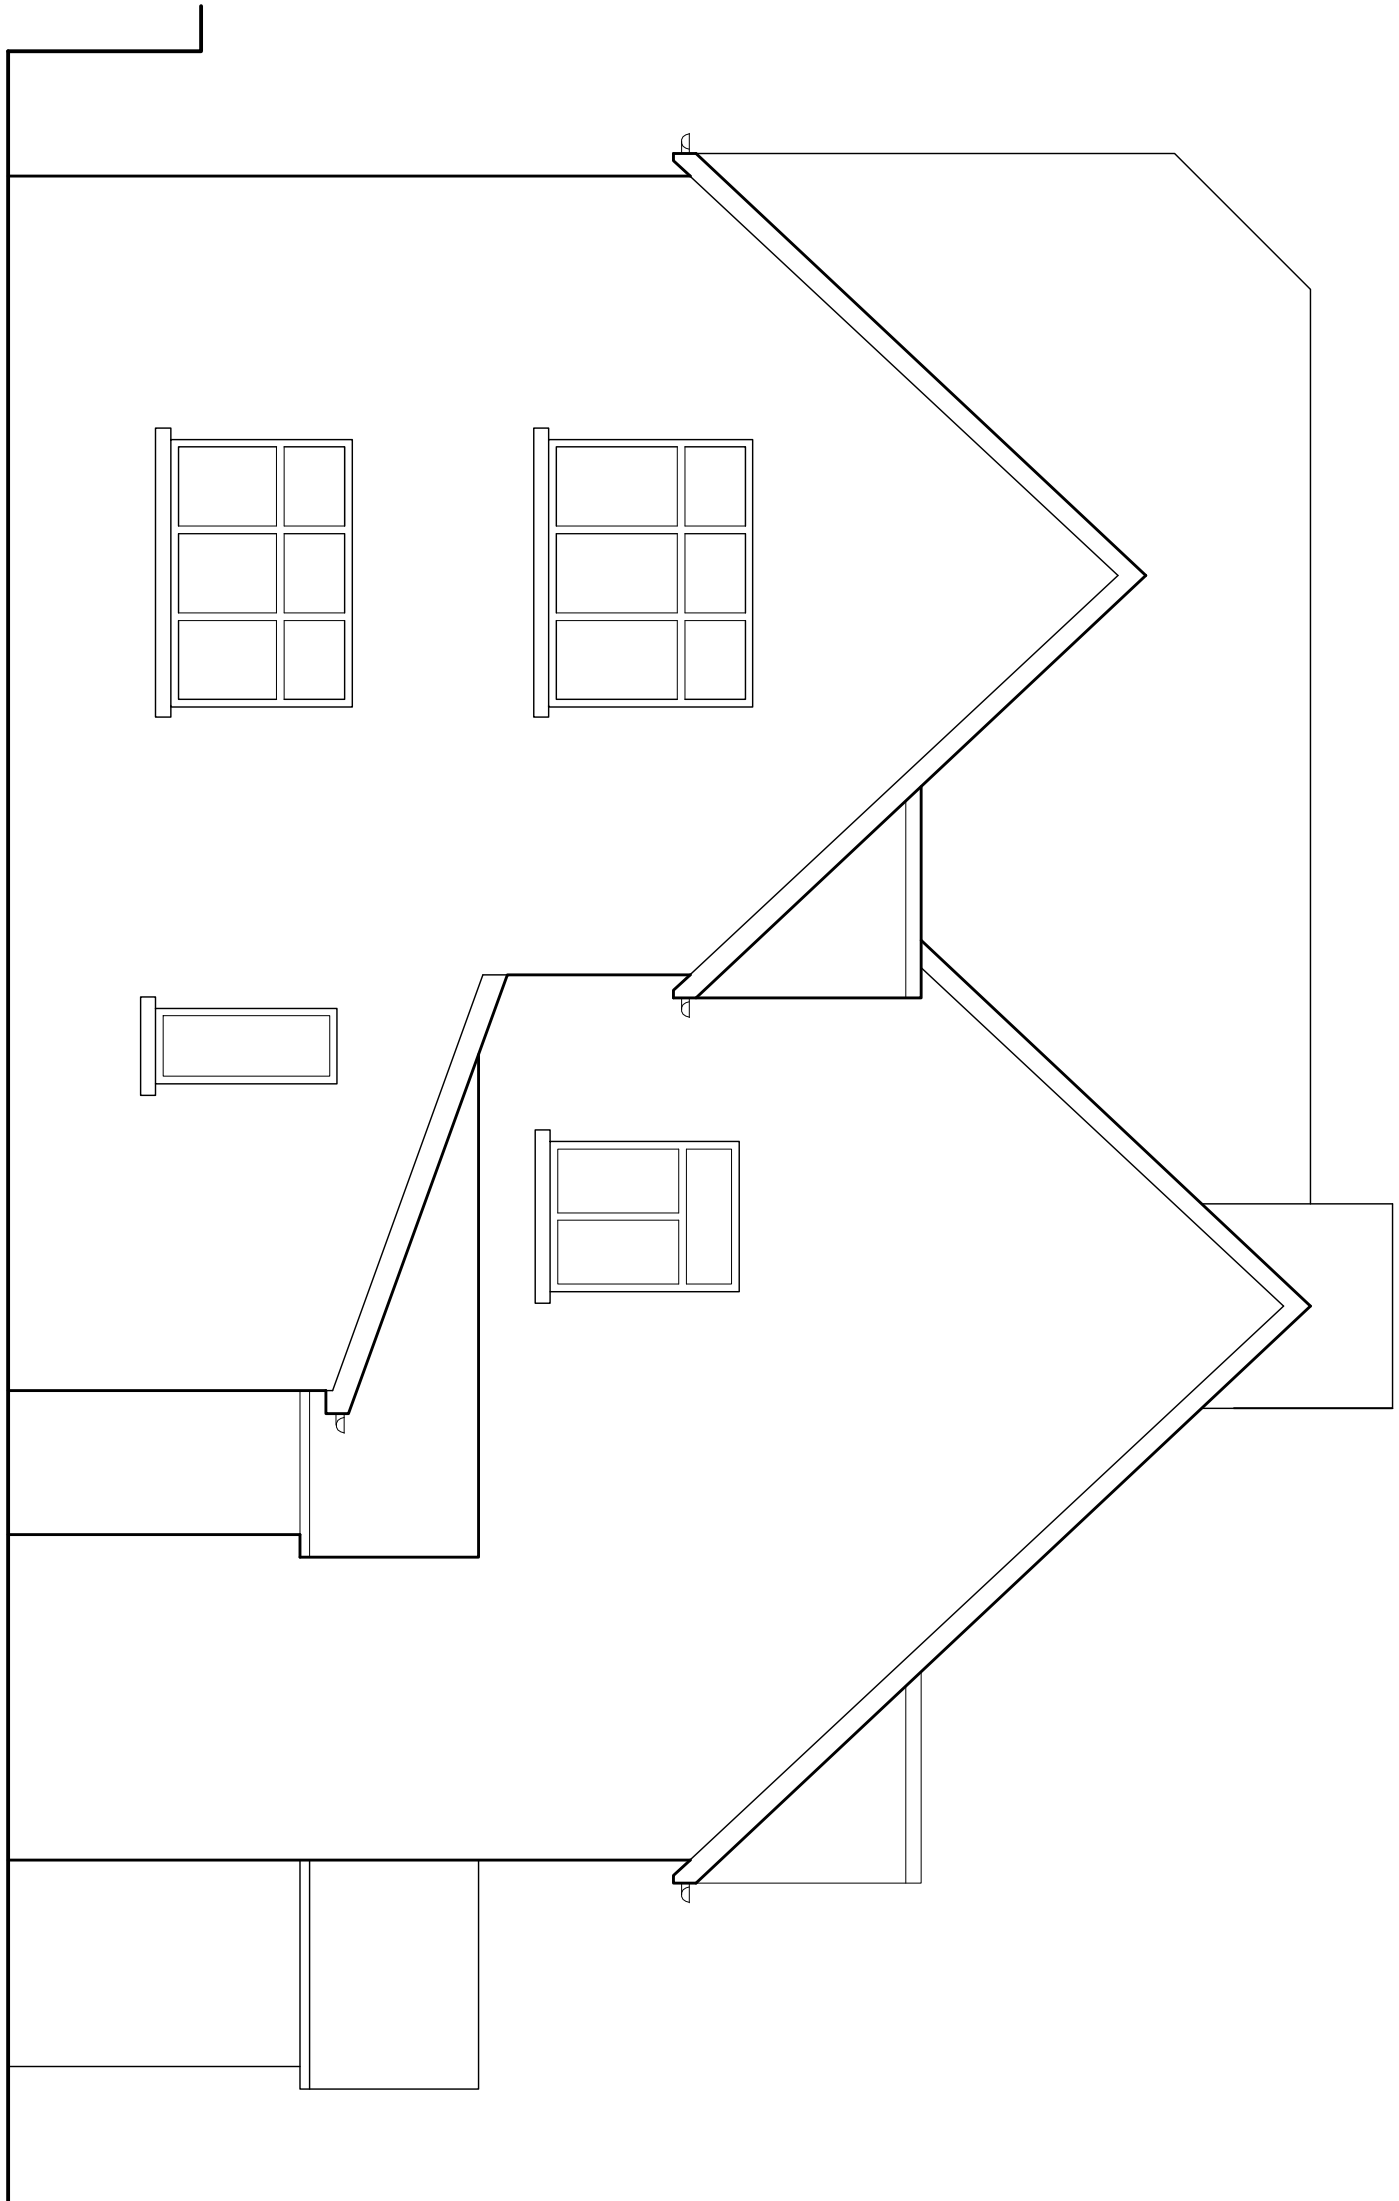

EXISTING WEST ELEVATION

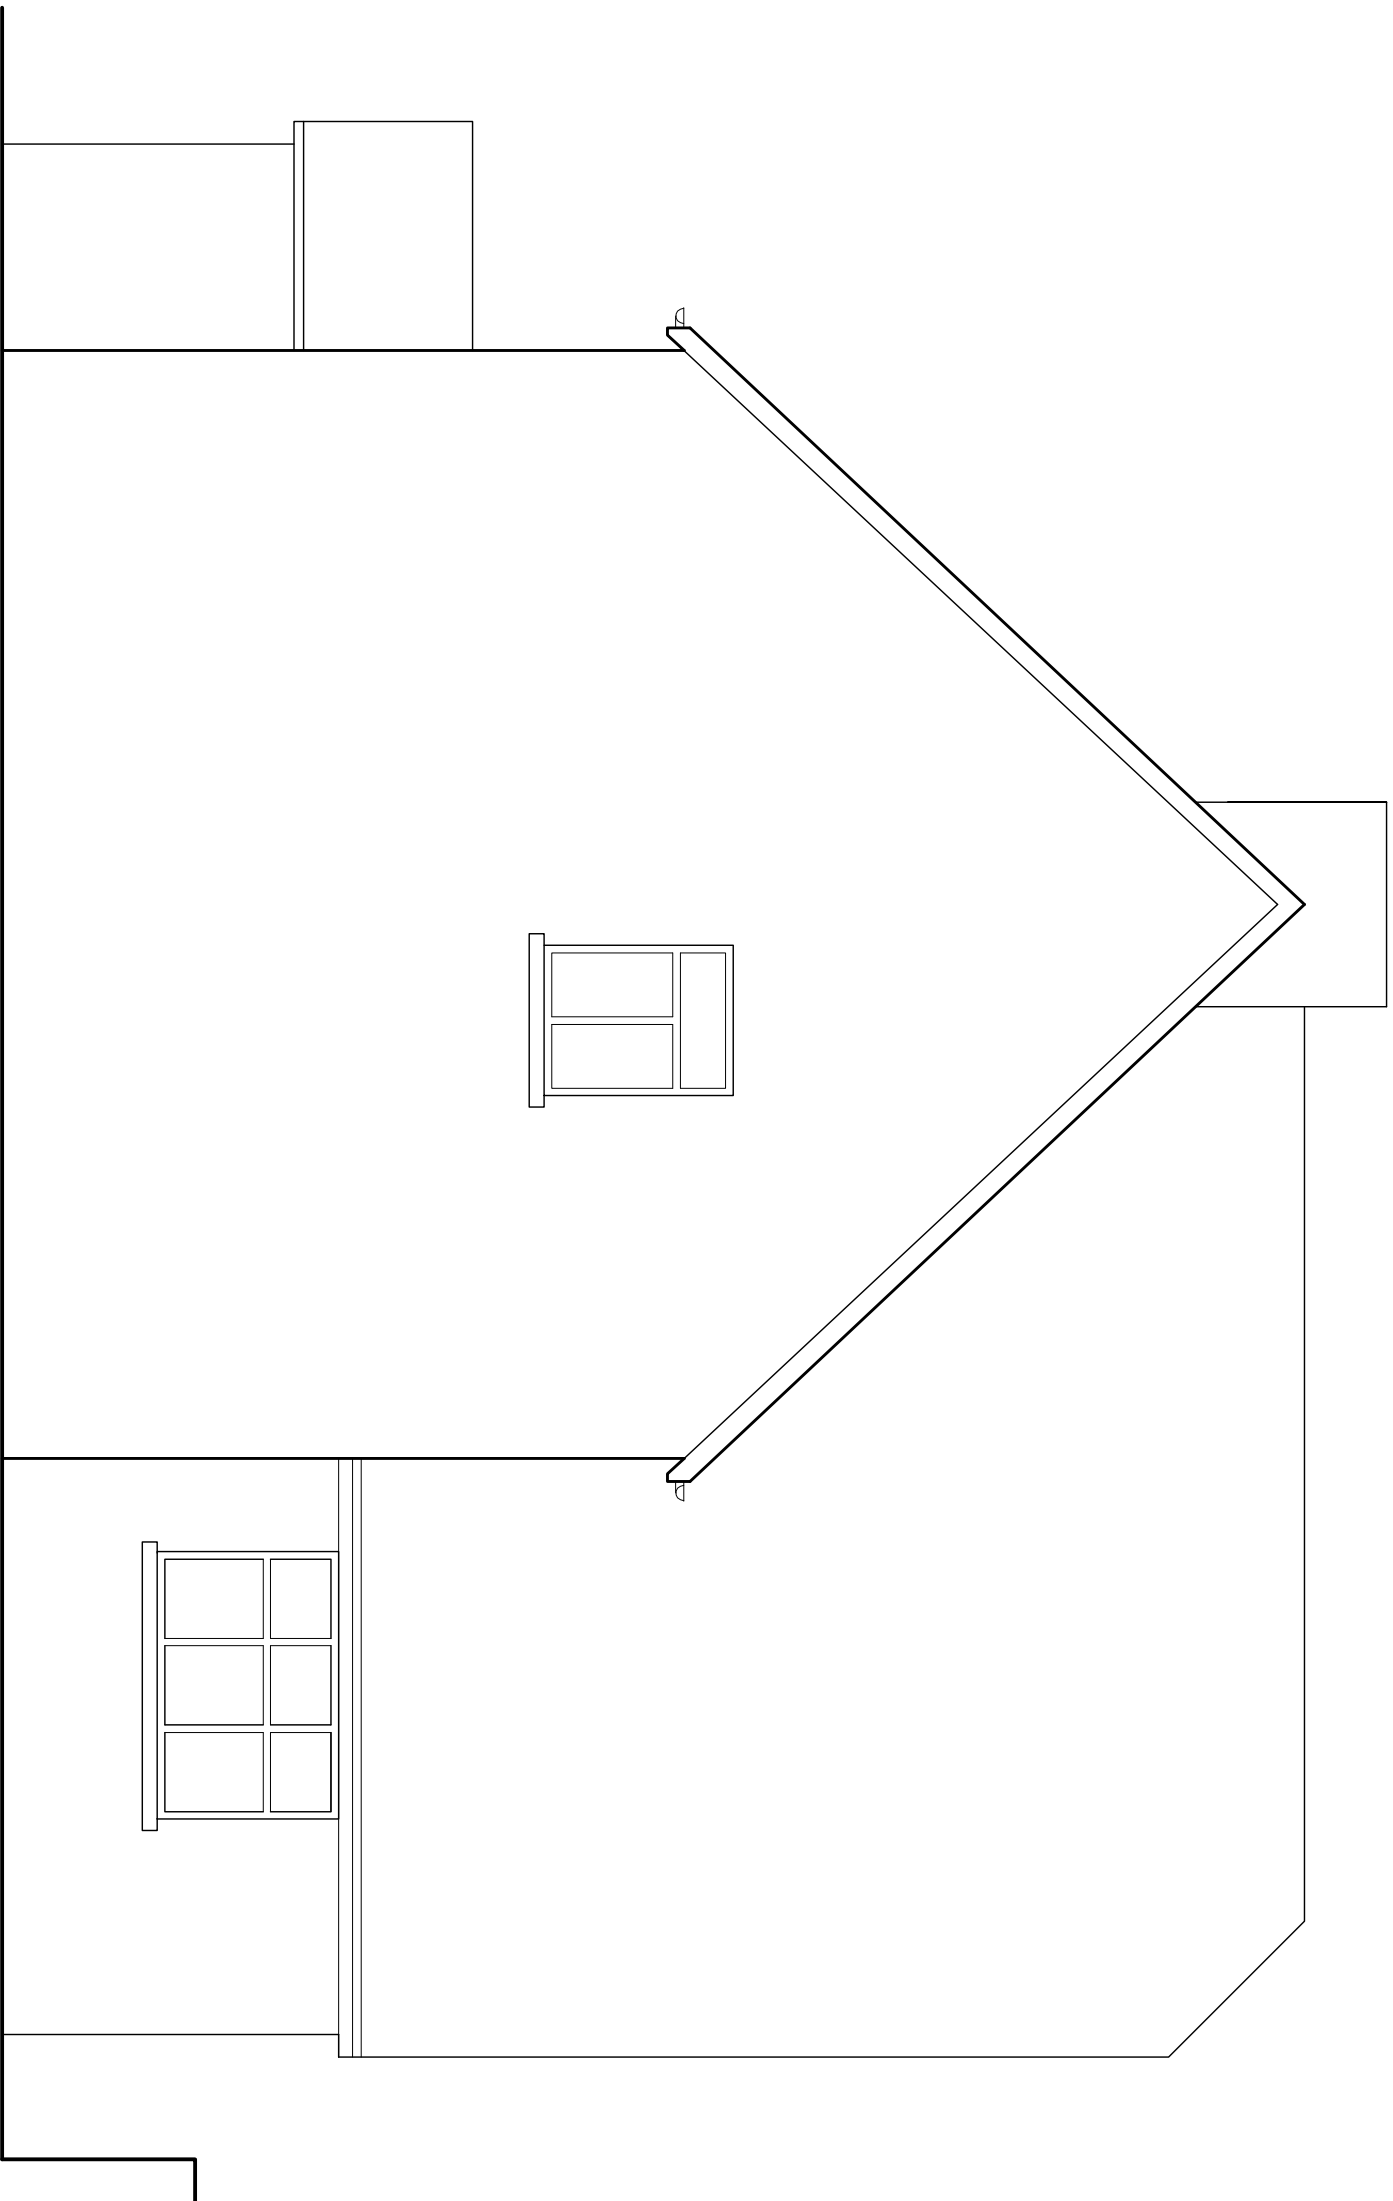

EXISTING EAST ELEVATION

TY MAEN FARM, MOUNTAIN RD, BEDWAS, CAERPHILLY CF83 8ER	
PROPOSED TWO STOREY EXTENSION TO SIDE	
STEPHEN HOBDAY MBE	19 PITMAN ST, PONTCAINNA,
CHARTERED ARCHITECT	CARDIFF TEL. 029 20236655
DRAWING TITLE: EXISTING ELEVATIONS	
DRAWING NUMBER 16. 1B. 2	
SCALE 1:50 • A1 AND 1:100 • A3	