



PROPOSED FRONT ELEVATION



PROPOSED SIDE ELEVATION




PROPOSED REAR ELEVATION



PROPOSED GROUND FLOOR PLAN



PROPOSED FIRST FLOOR PLAN

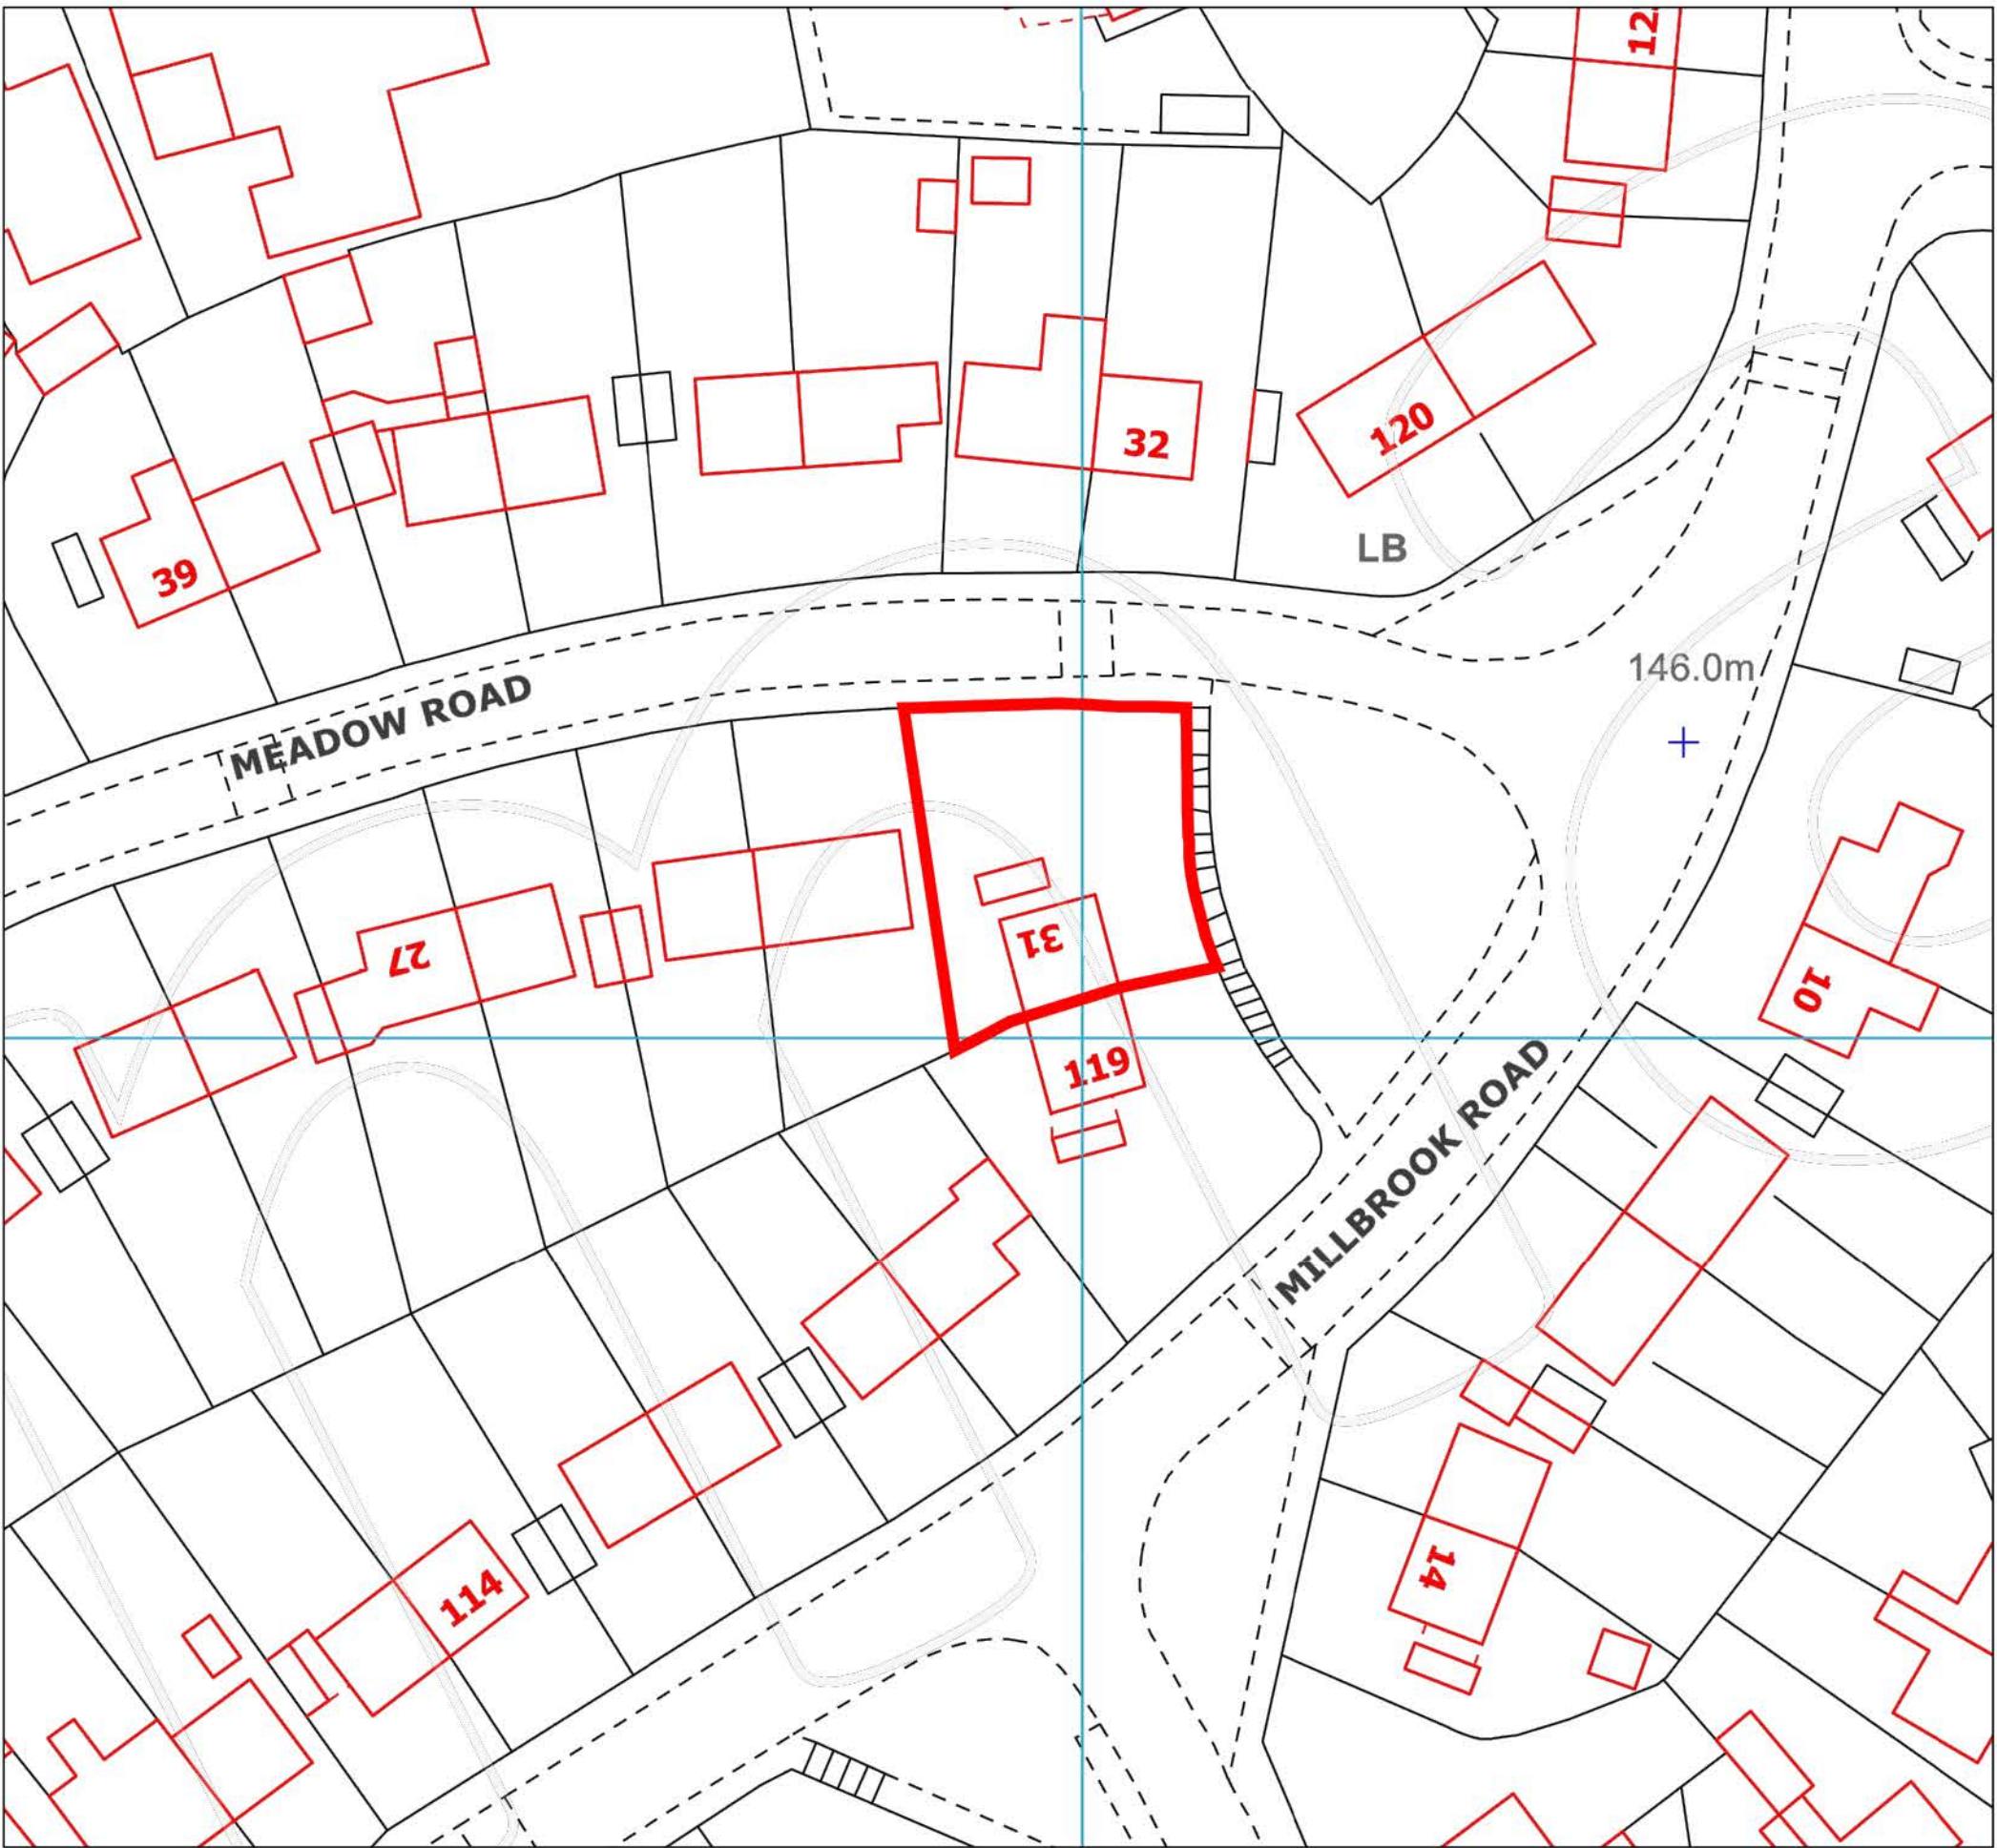

Project 31 MEADOW ROAD, PONTLLANFRAITH, NP12 2AQ	
Drawing PROPOSED PLANS AND ELEVATIONS	
Scale 1/50 @ A1	Date SEPTEMBER 2021
Dwg No. PL 03	Scale 1:50 0 1 2 5M
PLANNING	