




DO NOT SCALE DIMENSIONS FROM DRAWING

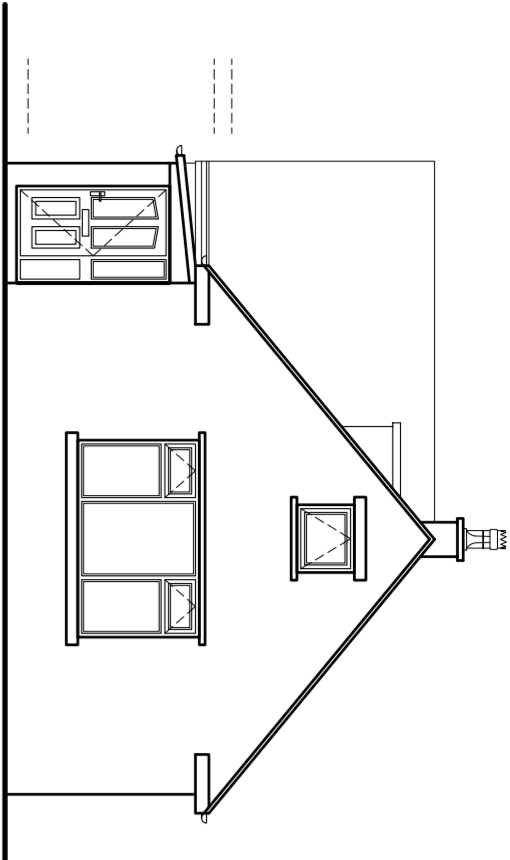


FRONT ELEVATION

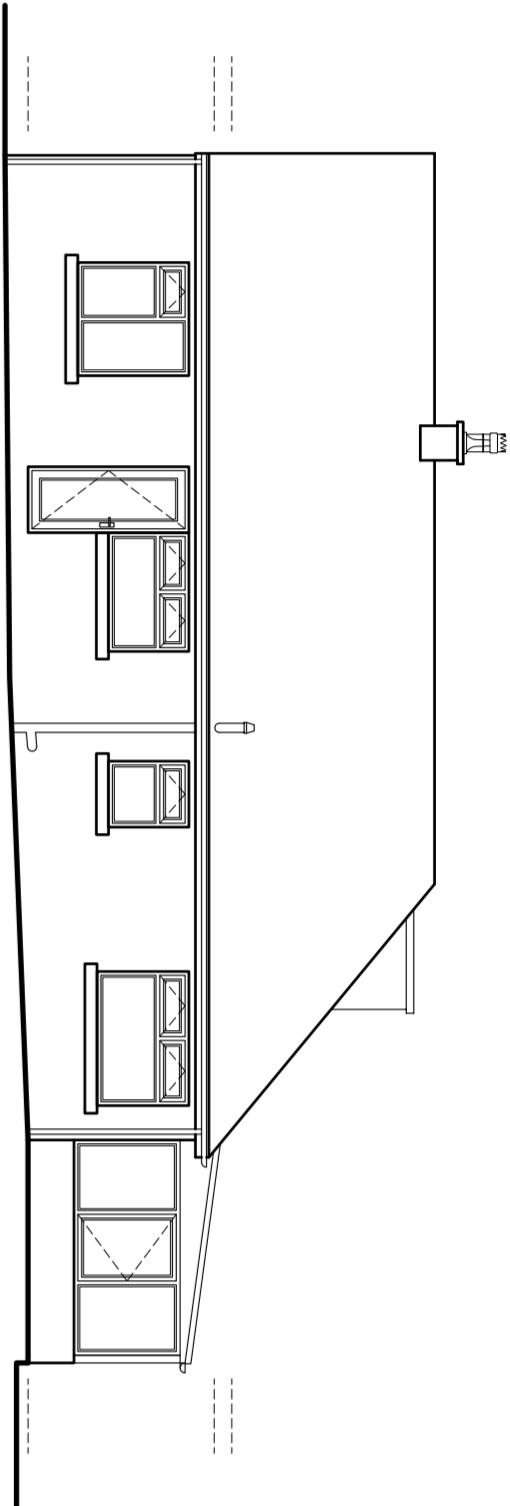

SIDE ELEVATION

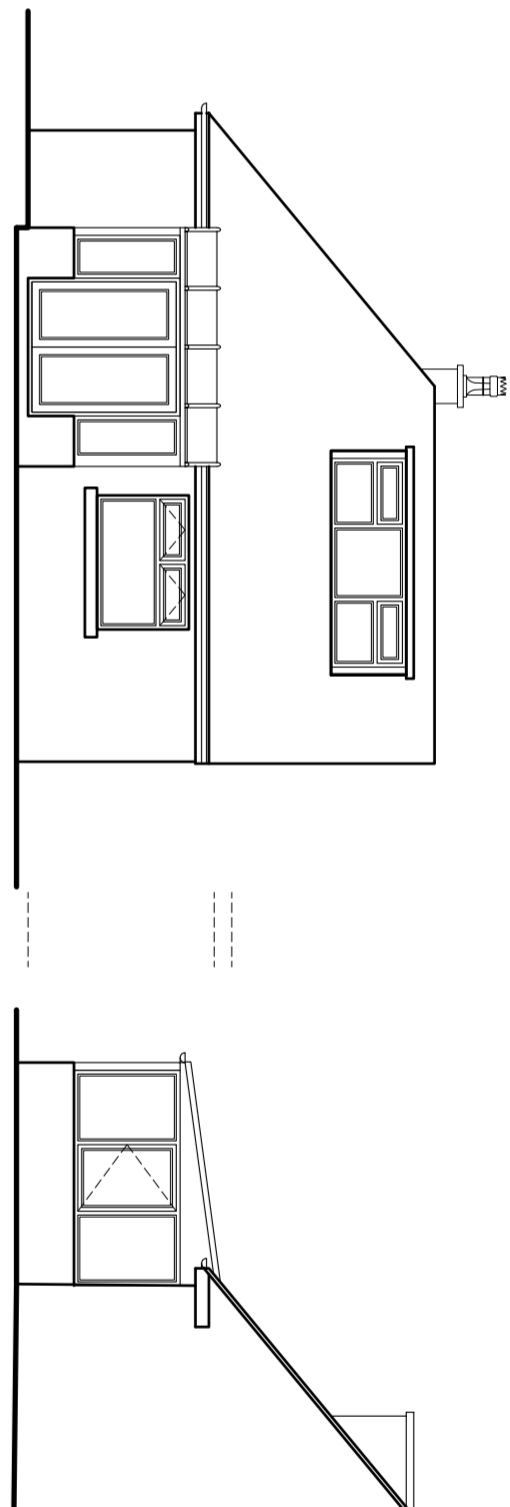

REAR ELEVATION

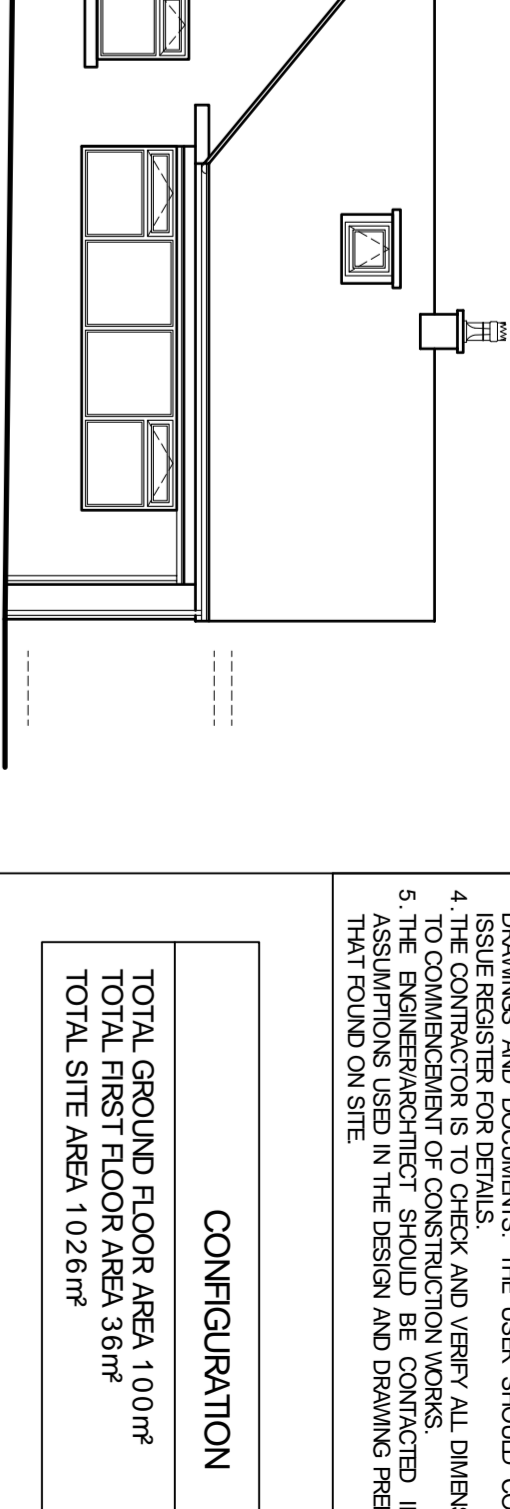

SIDE ELEVATION

CONFIGURATION


TOTAL GROUND FLOOR AREA 100m²
TOTAL FIRST FLOOR AREA 36m²
TOTAL SITE AREA 1026m²

MATERIAL SPECIFICATION


- ROOF CLADDING
GREY CONCRETE TILES
- EXTERNAL WALLS
ROUGH FACED RED BRICK
- GLAZING
SILVER ALUMINIUM
WHITE UPVC
DOORS
BLACK PAINTED TIMBER (FRONT)
WHITE UPVC (SIDE & REAR)
- FASCIA & EAVES BOARDS
WHITE UPVC
- RAINWATER GOODS
WHITE UPVC GLITTERING
WHITE UPVC DOWNPIPES

NOTES


- ALL DIMENSIONS ARE IN MILLIMETRES.
- THE DRAWING IS TO BE READ IN CONJUNCTION WITH ALL OTHER DRAWINGS AND DOCUMENTS. THE USER SHOULD CONSULT THE DRAWING REGISTER FOR DETAILS, AND VERIFY ALL DIMENSIONS ON SITE PRIOR TO COMMENCEMENT OF CONSTRUCTION WORKS.
- THE ENGINEER/ARCHITECT SHOULD BE CONTACTED IMMEDIATELY IF THE ASSUMPTIONS USED IN THE DESIGN AND DRAWING PREPARATION DIFFER TO THAT FOUND ON SITE.

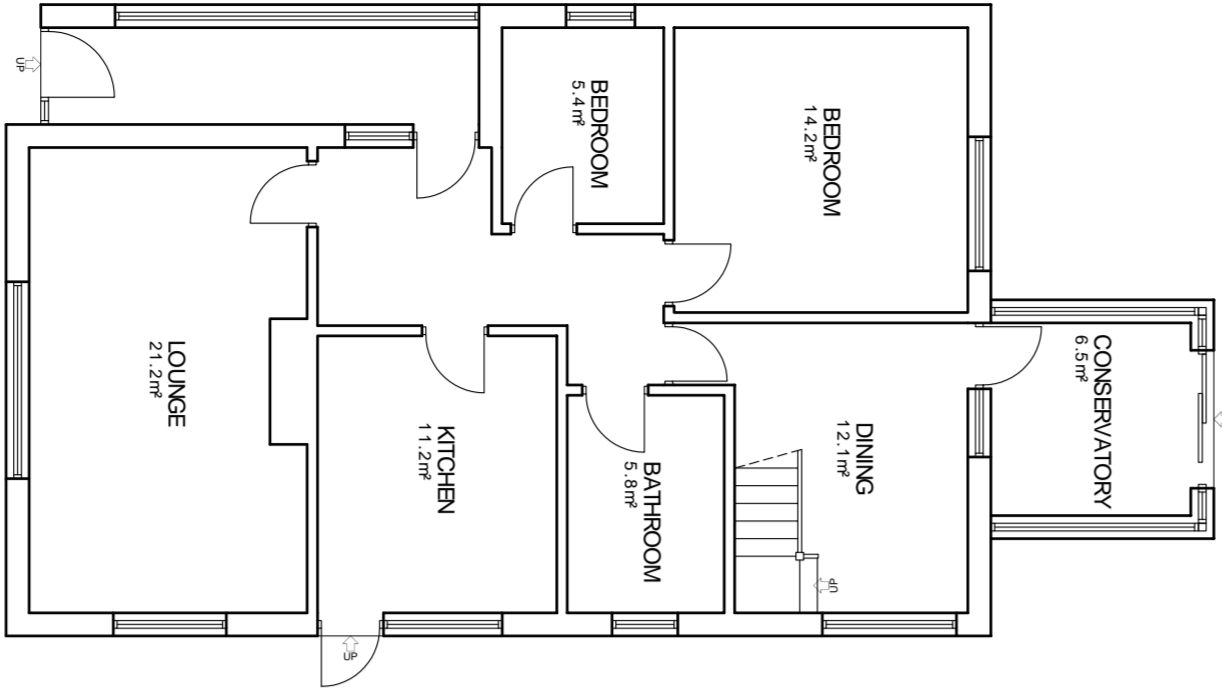


GROUND FLOOR LAYOUT
TOTAL FLOOR AREA 100m²

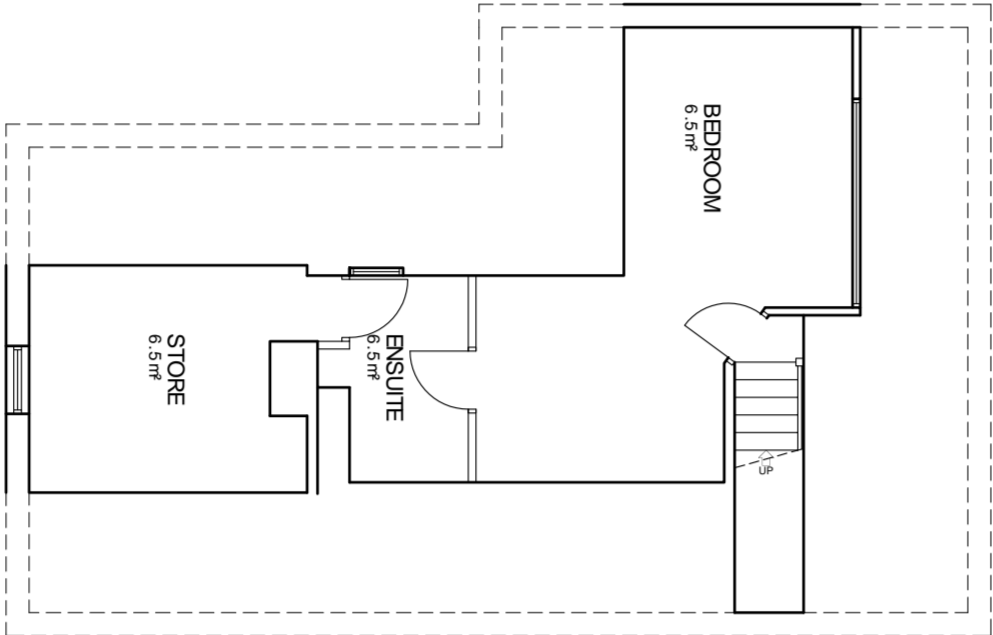

FIRST FLOOR LAYOUT
TOTAL FLOOR AREA 36m²

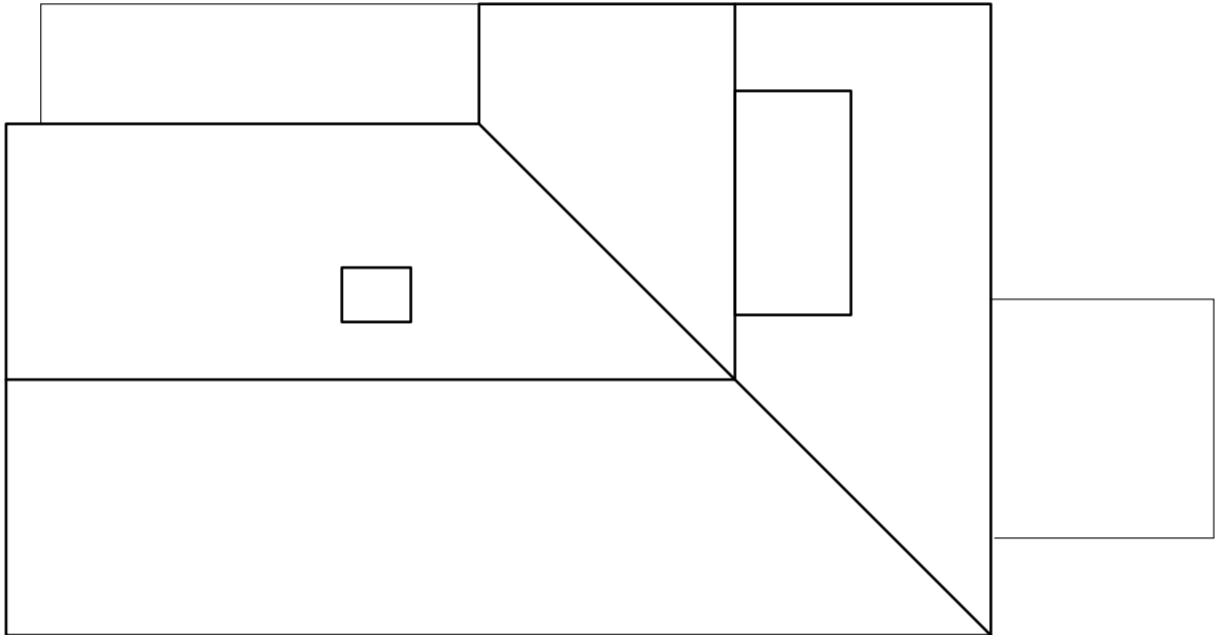

ROOF LAYOUT

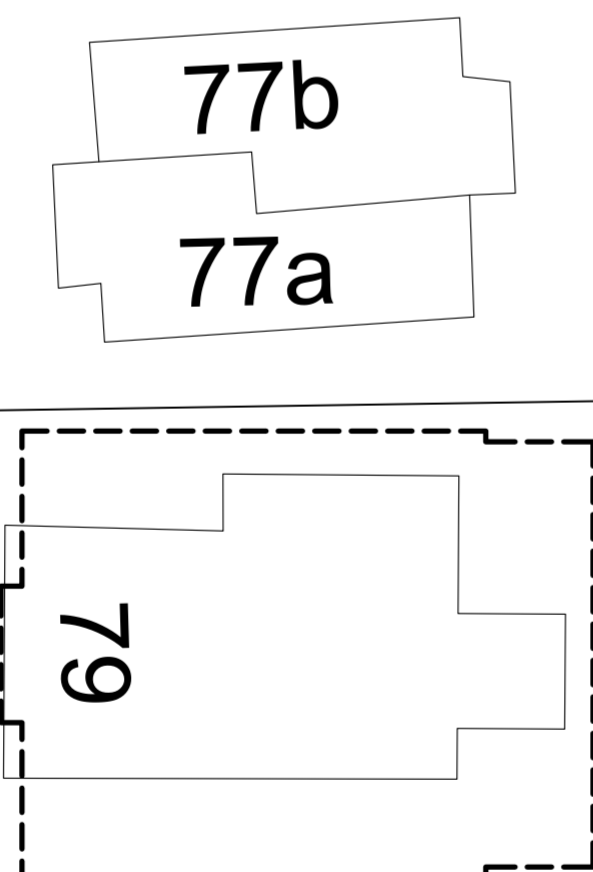

EXISTING SITE PLAN
TOTAL FLOOR AREA 1026m²

Keystone Design Associates Ltd.
Registered Office
20, Church Street
Barnsley, South Yorkshire
S10 2ET
Tel. No. 01753 848040
Fax No. 01753 848041
Email : info@keystonedesign.co.uk

PROJECT ADDRESS
79 CHAIN LANE, STANNING

PROJECT TITLE
REPLACEMENT DORMER BUNGALOW

DRAWING TITLE
EXISTING FLOOR PLANS & ELEVATIONS

Client	MR ROBINSON	Scale@A1	1:100 @A1
Drawn	DDH	Checked	Date 27/07/2021
DRAWING No.	A021/097/S/01	Revision	

THIS DRAWING & CONTENTS ARE THE PROPERTY OF KEYSTONE DESIGN ASSOCIATES LTD. UNLESS OTHERWISE STATED. IT IS NOT TO BE REPRODUCED OR TRANSMITTED IN ANY FORM OR BY ANY MEANS, ELECTRONIC OR MECHANICAL, INCLUDING PHOTOCOPYING, RECORDING, OR BY ANY INFORMATION STORAGE AND RETRIEVAL SYSTEM, WITHOUT THE WRITTEN PERMISSION OF KEYSTONE DESIGN ASSOCIATES LTD. INFRINGERS COULD BE PROSECUTED AND MAY LEAD TO PROSECUTION OF CIVIL PROCEEDINGS.

H:\Documents\Drawings\2021\Chain Lane 79

