



This document and its design content is copyright Gary Johns Architects ©. It shall be read in conjunction with all other project information including models, specifications, schedules and related consultants documents. Do not scale from documents. All dimensions to be checked on site. Immediately report any discrepancies, errors or omissions on this document to Architect.

Rev ID	Revision Description	Date	Checked	Reviewed
A	Issued	16/08/2021	SH	AD
B	Various revisions as described below	06/10/2021	OC	SH


Change ID	Change Description	Change Date	Checked
Ch-10	Internal Stairs that require ply patting shown on plans & Above Ground wall style legend updated to show additional stud constructions	06/10/2021	OC

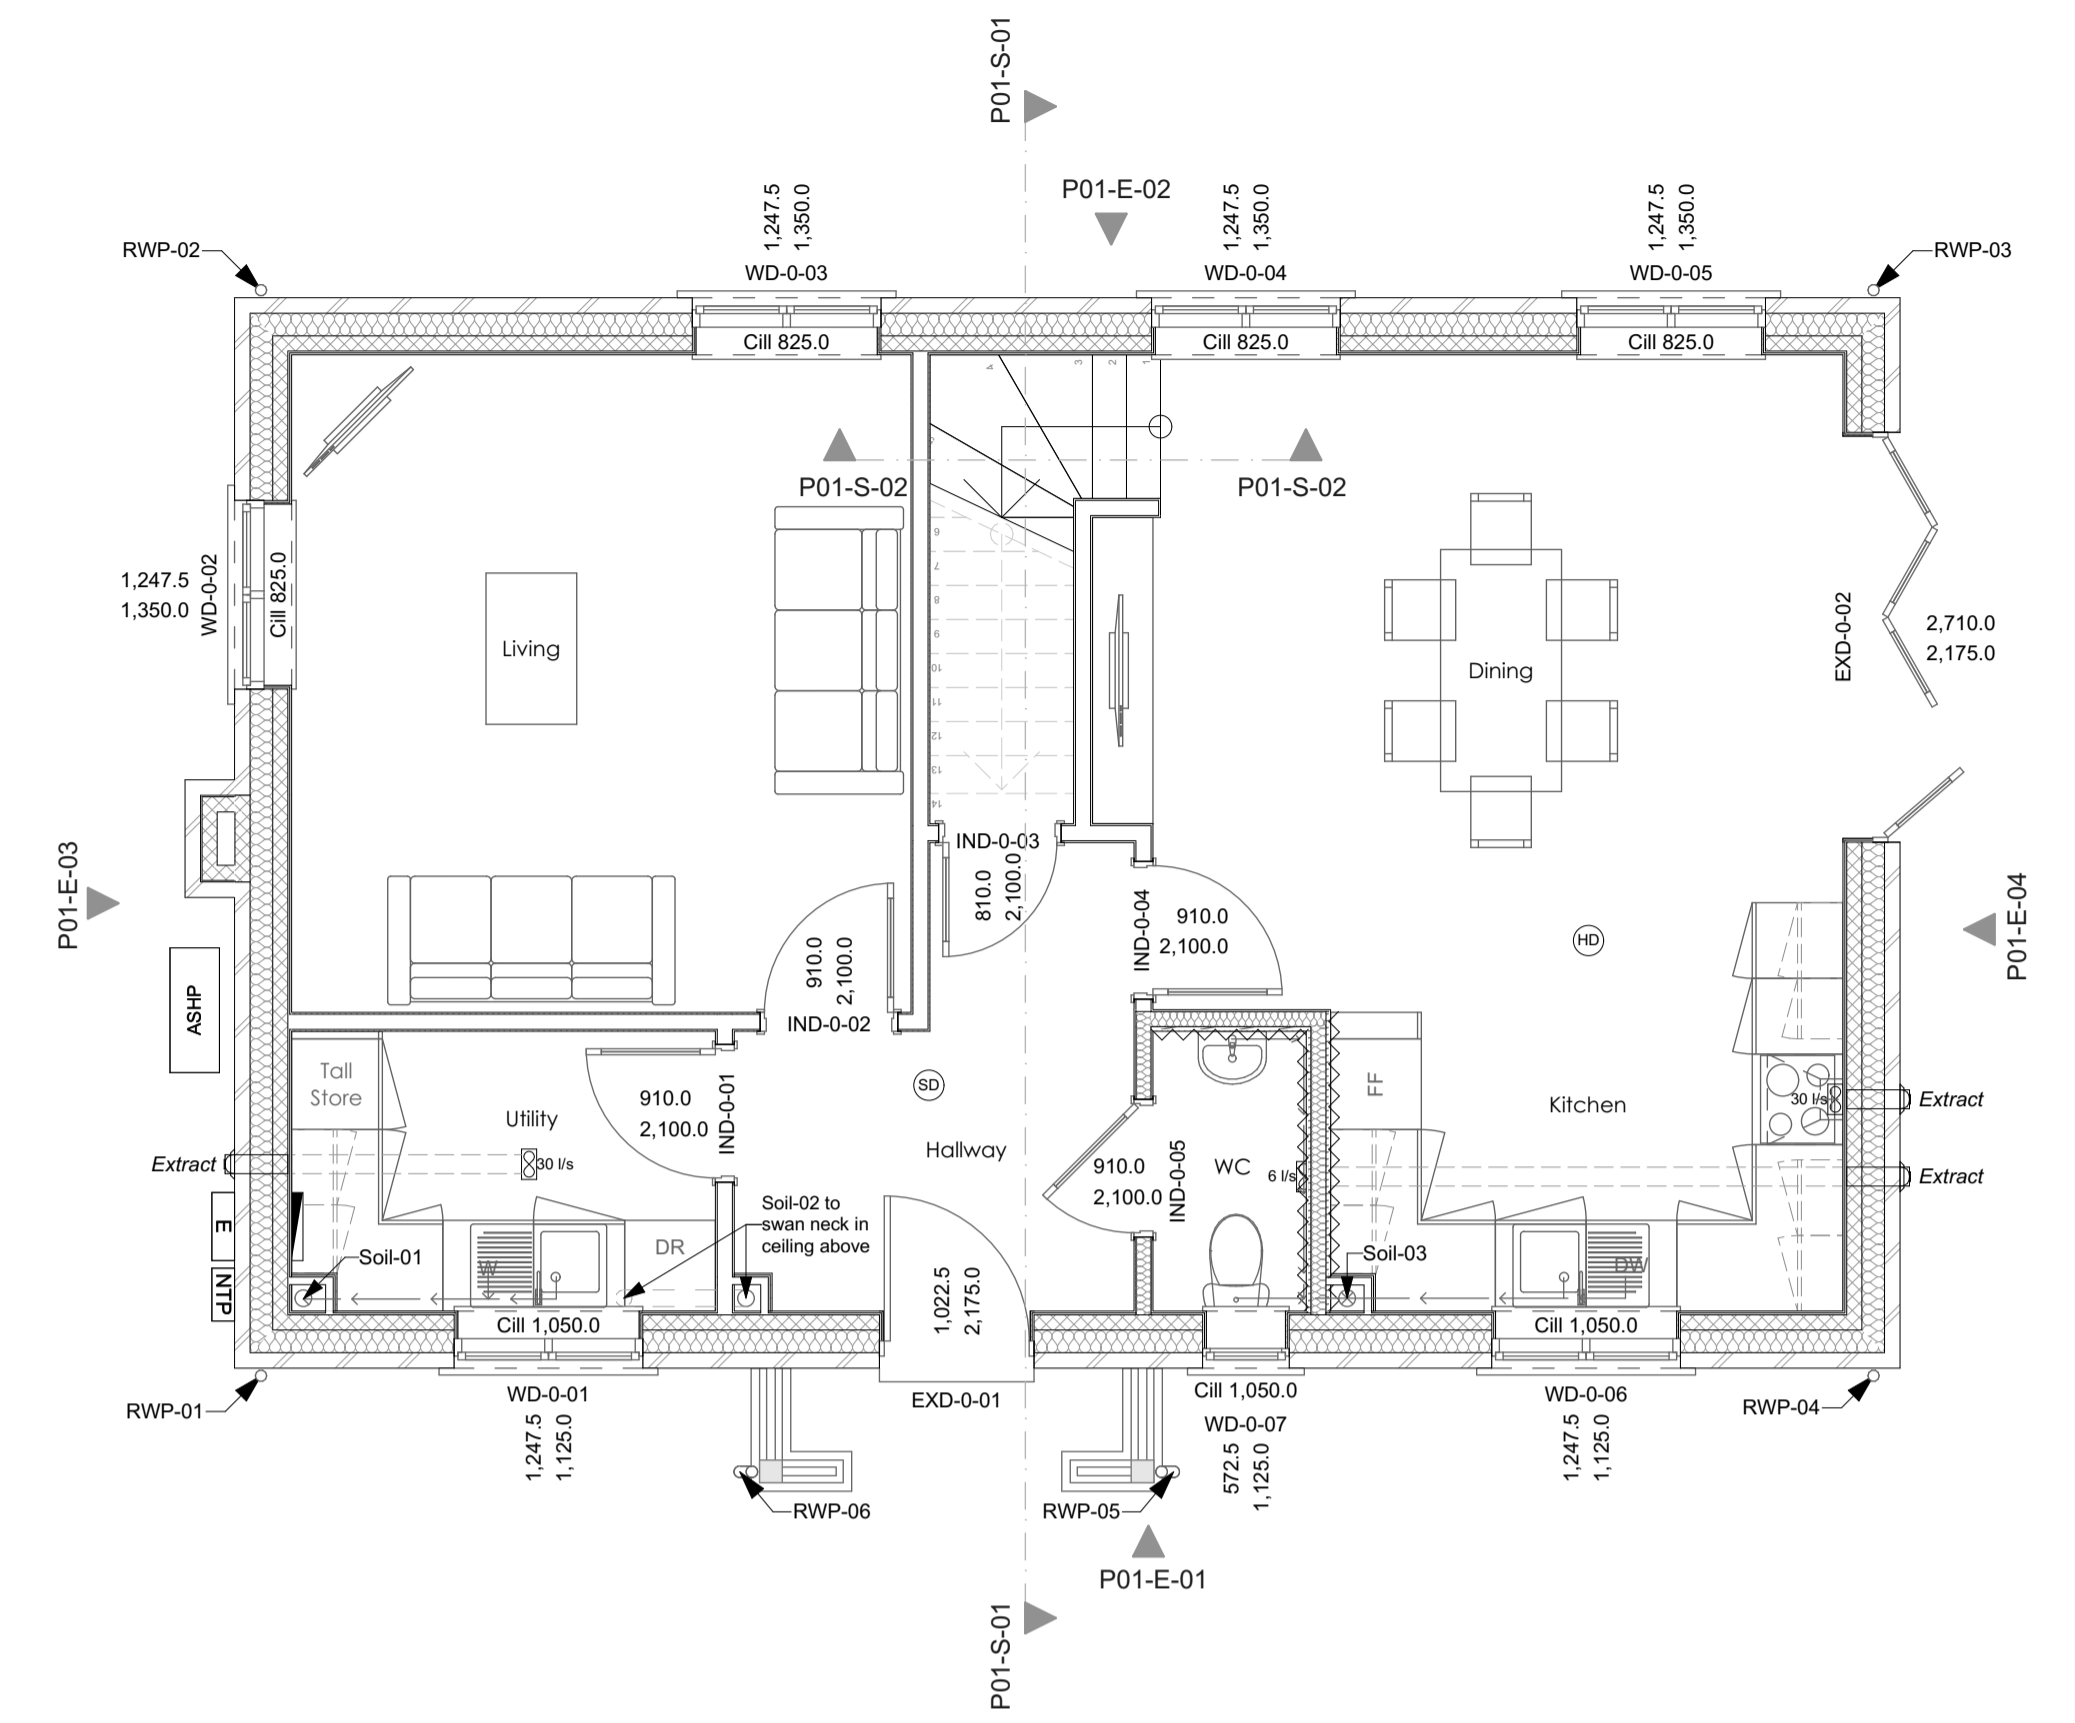


GA Ground Floor Plan 1:50

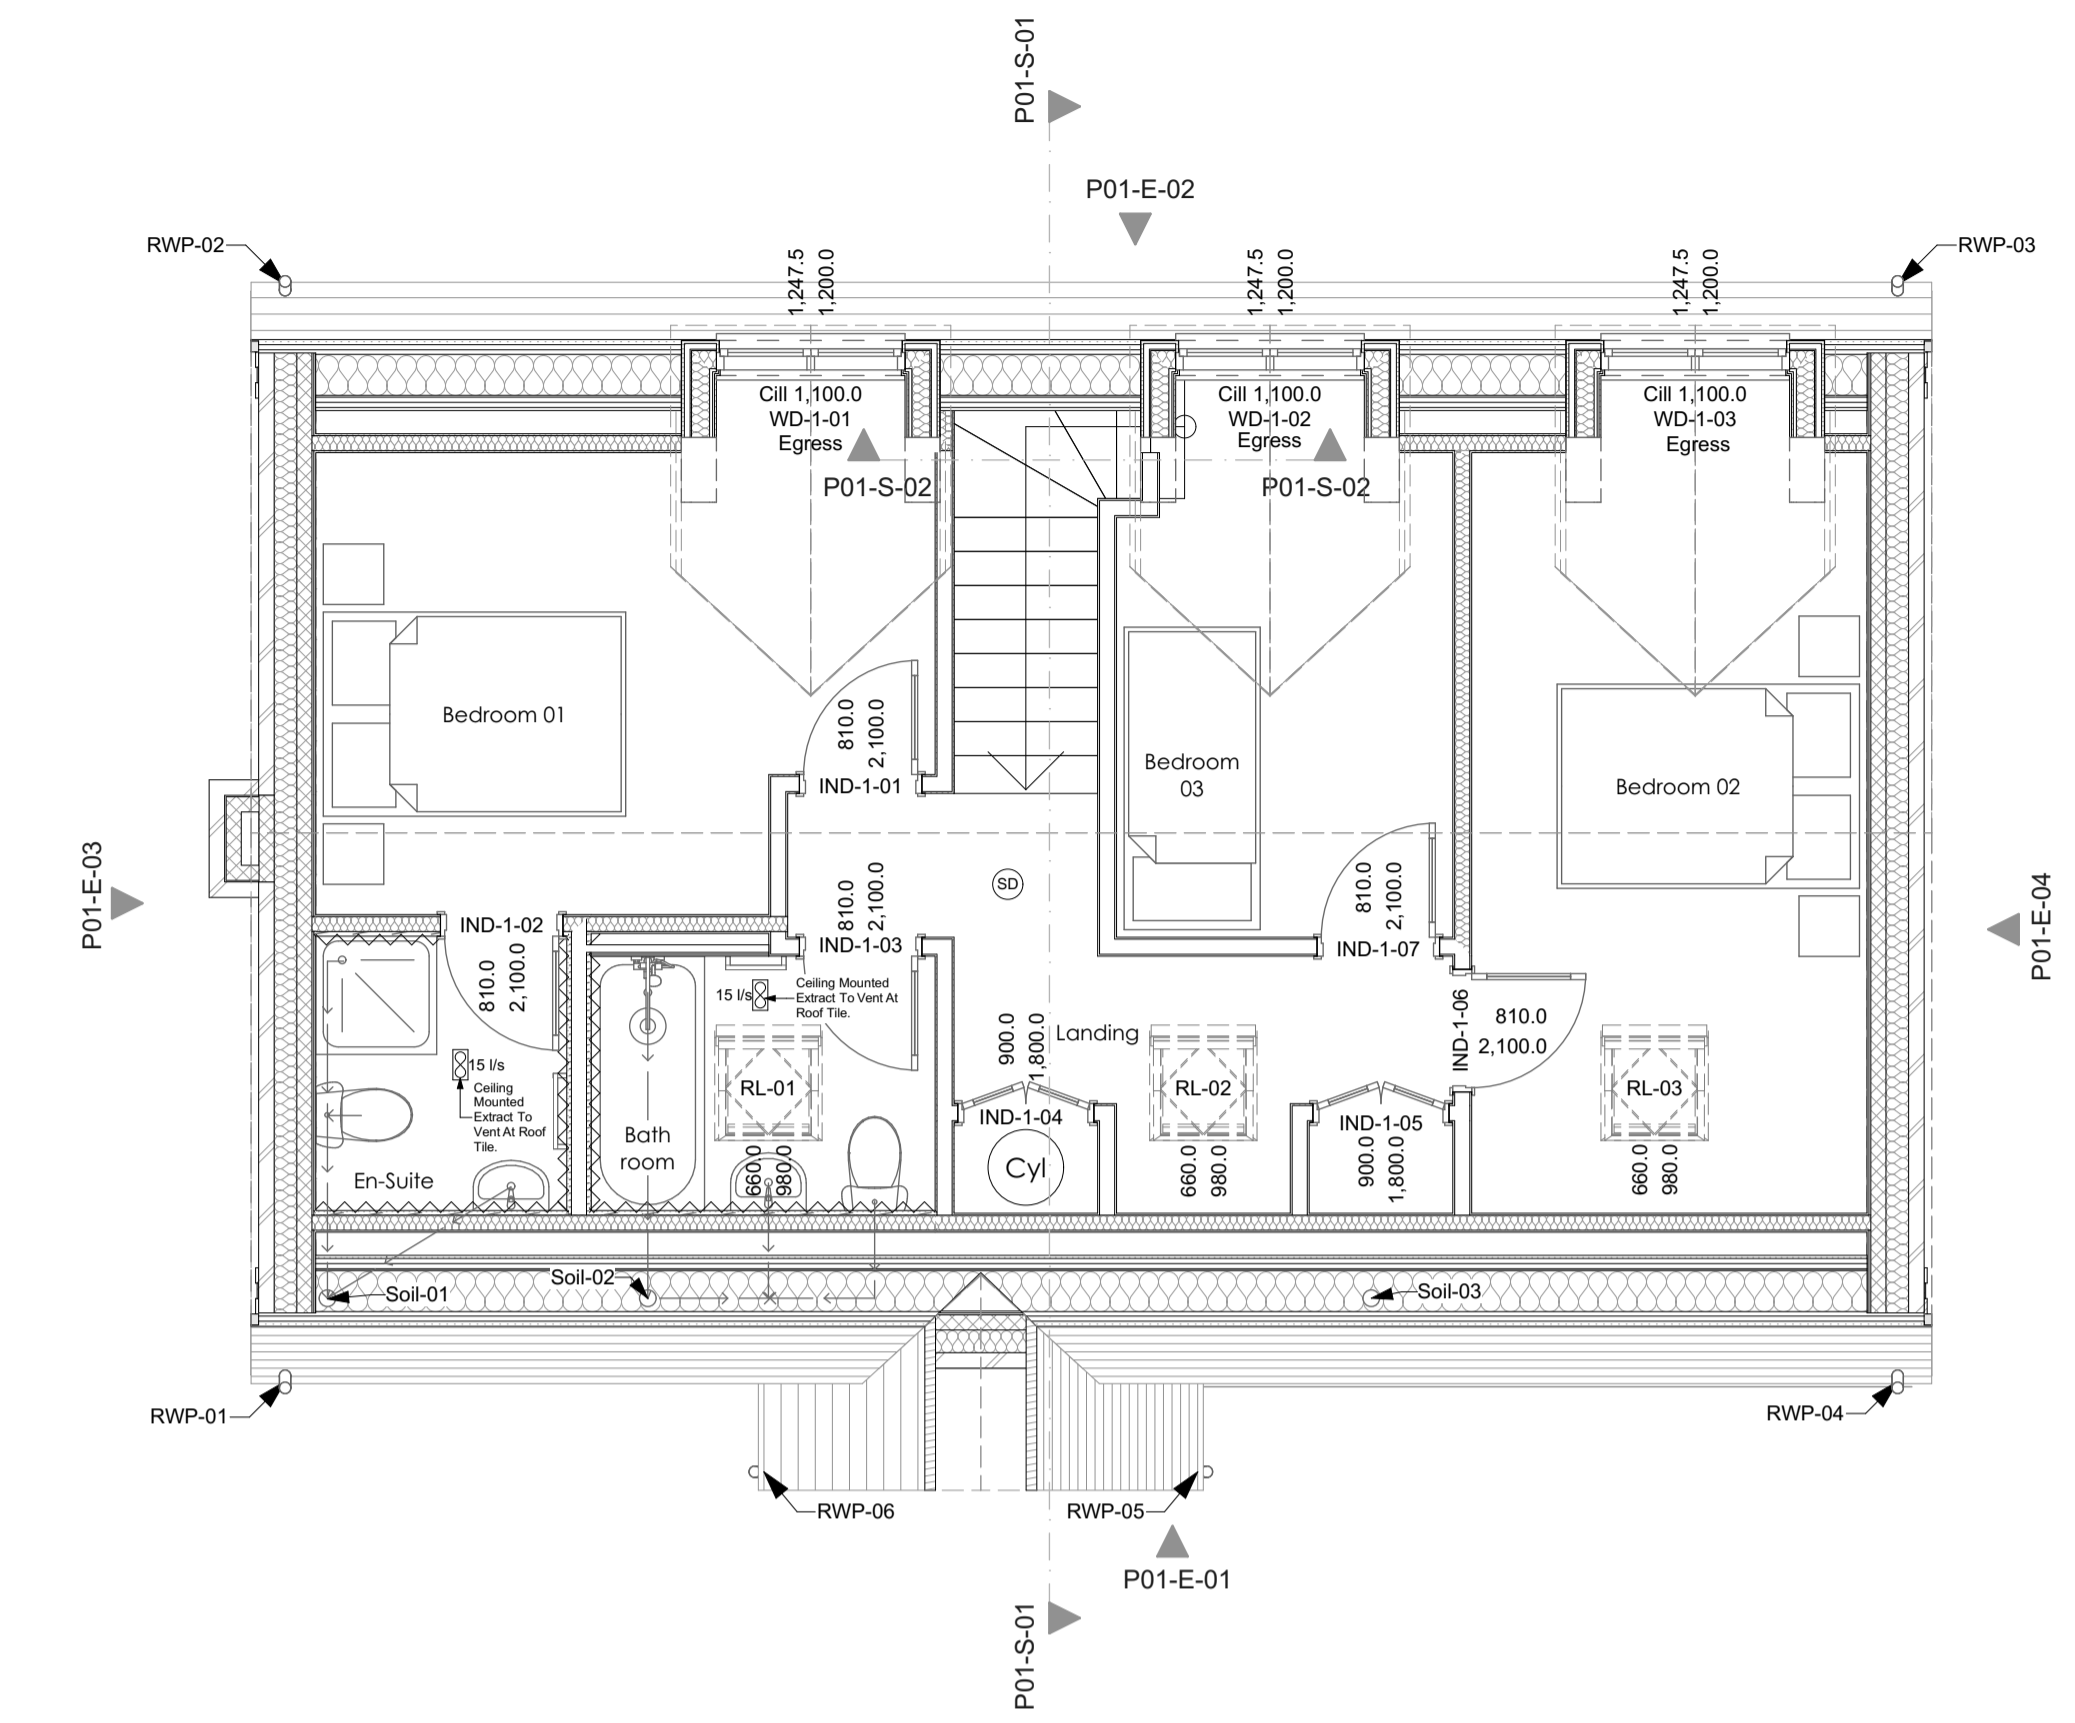

GA First Floor Plan 1:50

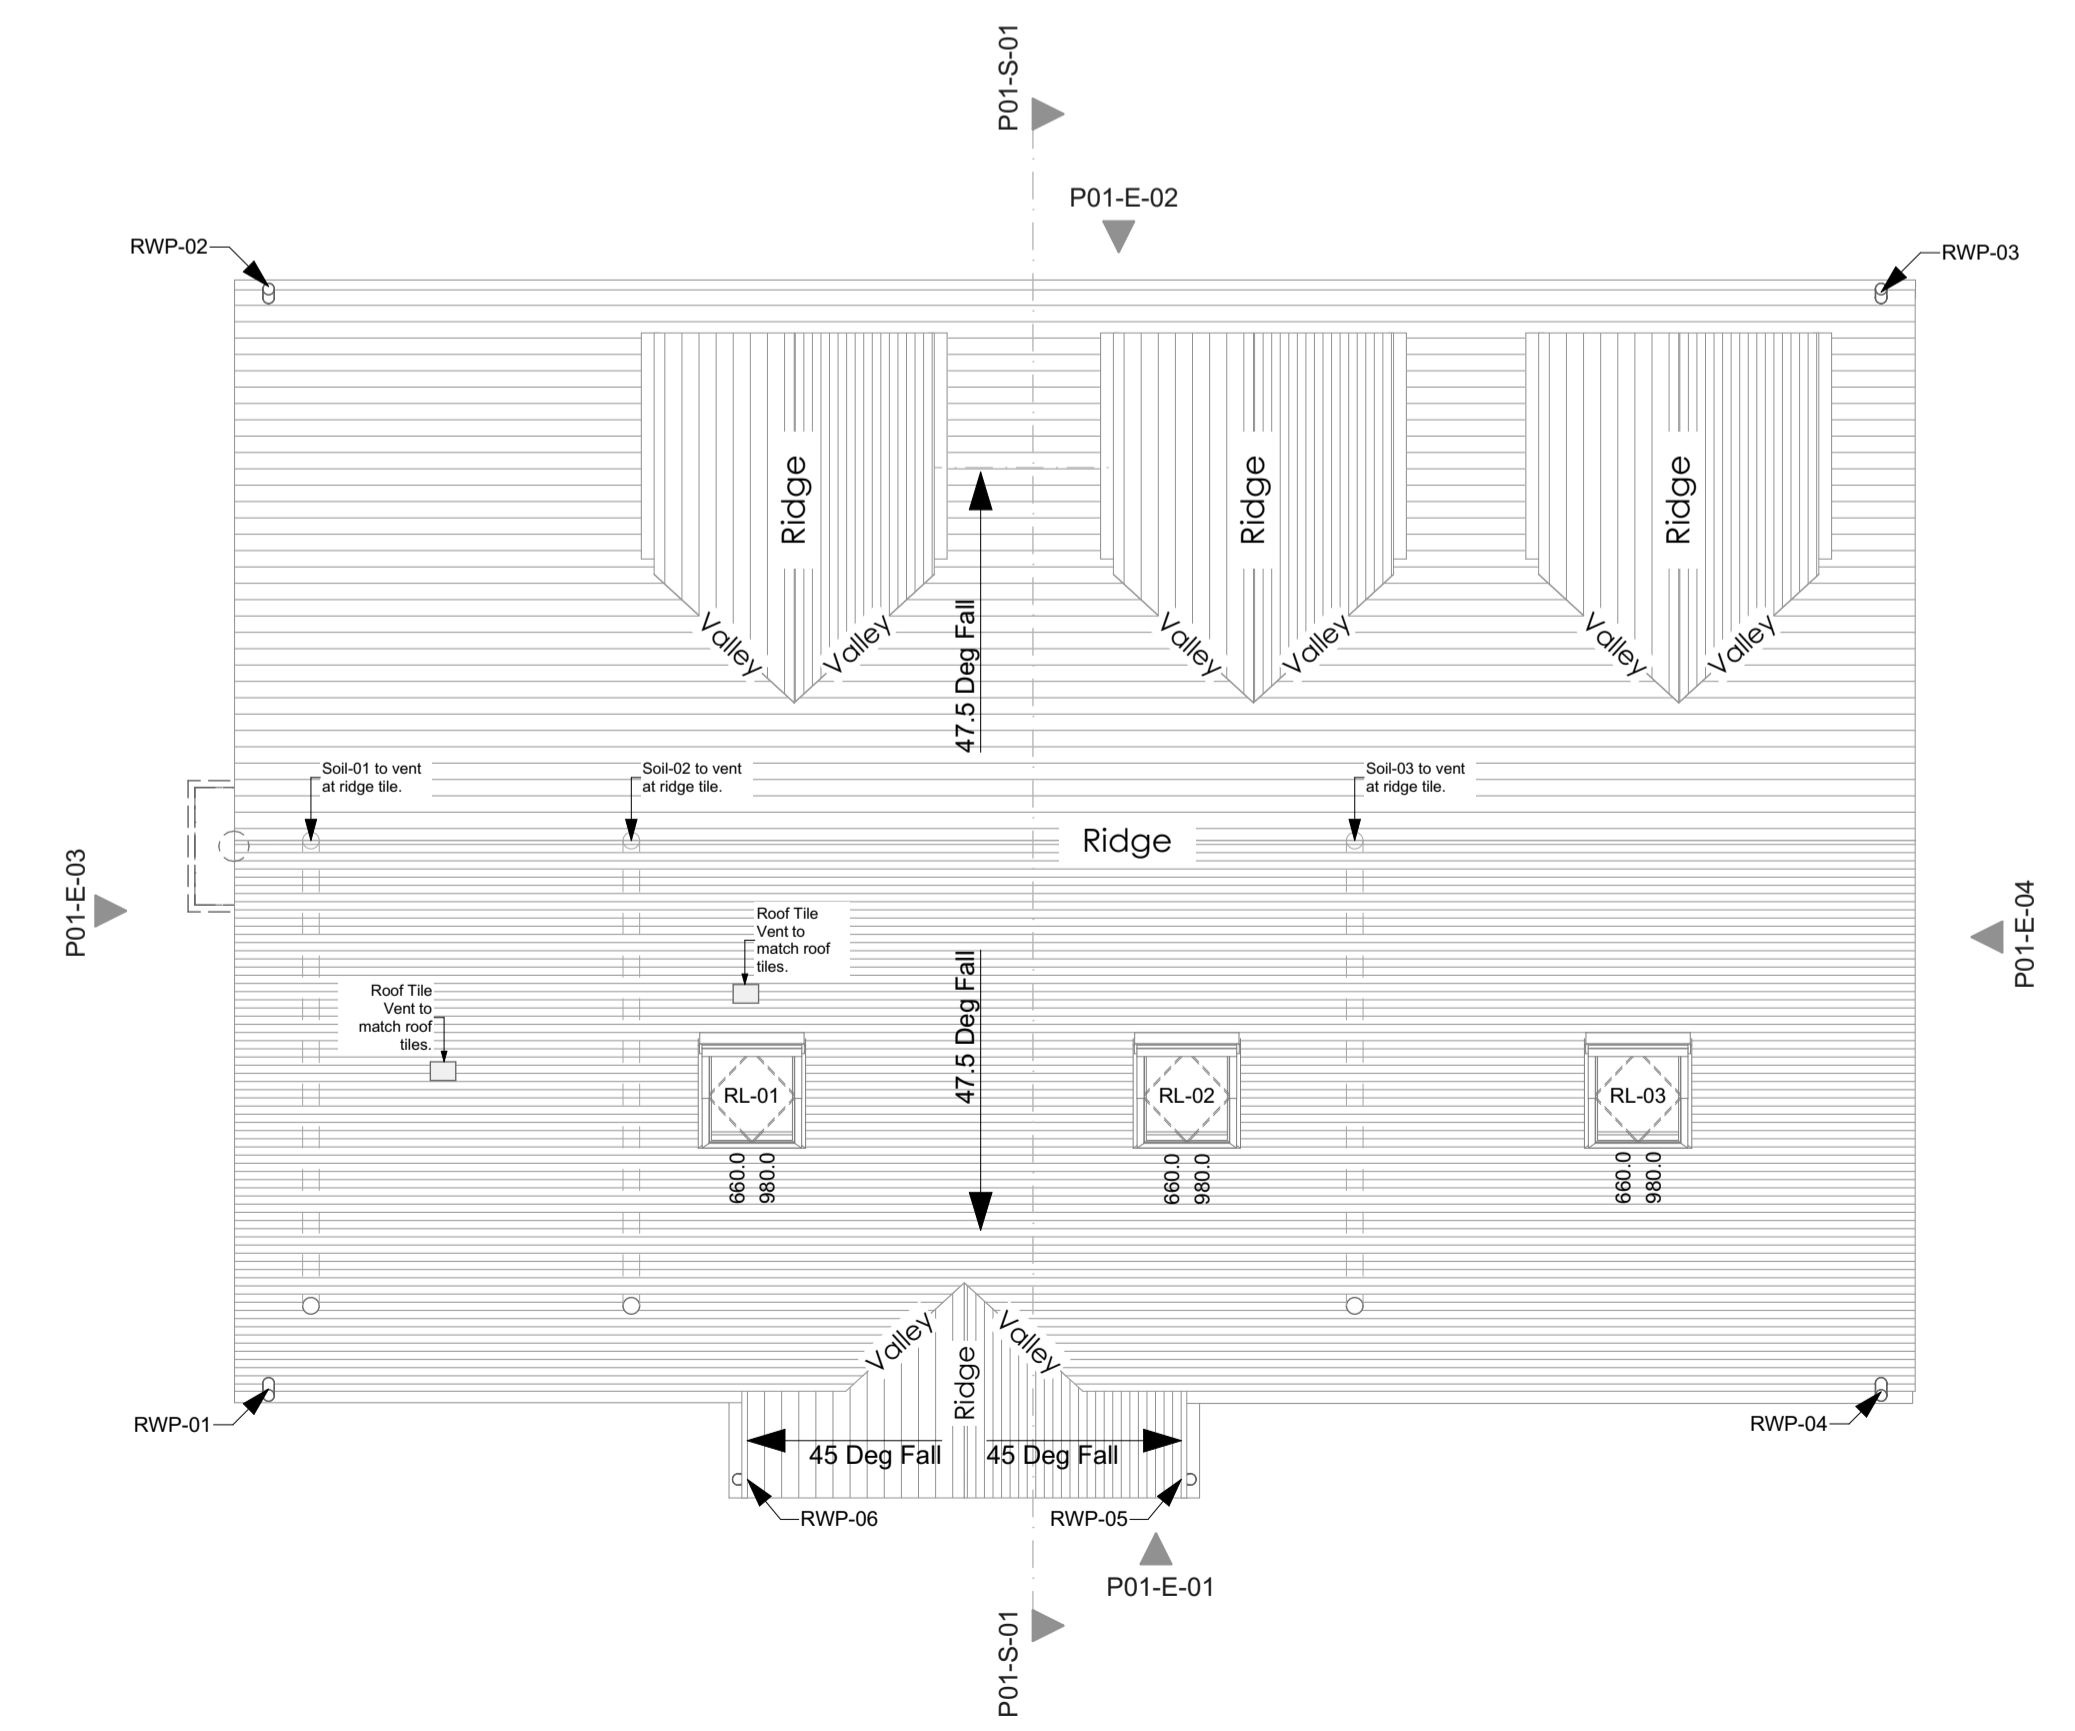

GA Roof Plan 1:50

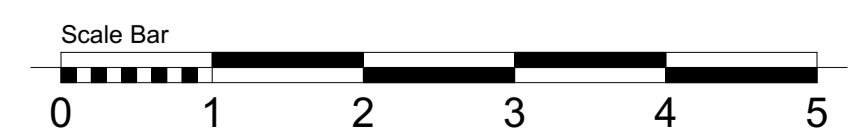

44 SILVER STREET, ELY, CAMBRIDGESHIRE, CB7 4JF
 TEL : +44(0)1353 665374
 E-MAIL : info@johnsarchitects.co.uk
 WEB : www.johnsarchitects.co.uk

CLIENT
 EAM Developments

PROJECT
 Plot 01
 Wretton
 PE33 9QN

DRAWING TITLE
 Plot 01 - Proposed Floor Plans

DRAWING STATUS
 PRELIMINARY

DRAWING SCALE @ A1
 1:50

DRAWN BY
 SH

REVIEWED BY
 AD

DATE OF FIRST ISSUE
 10.08.2021

PROJECT NUMBER
 21-834

WORK STAGE
 4

DRAWING NUMBER
 110P

REVISION
 B