


This document and its design content is copyright Gary Johns Architects ©. It shall be read in conjunction with all other project information including models, specifications, schedules and related consultants documents. Do not scale from documents. All dimensions to be checked on site. Immediately report any discrepancies, errors or omissions on this document to Architect.


Rev ID	Revision Description	Date	Checked	Reviewed


Change ID	Change Description	Change Date	Checked

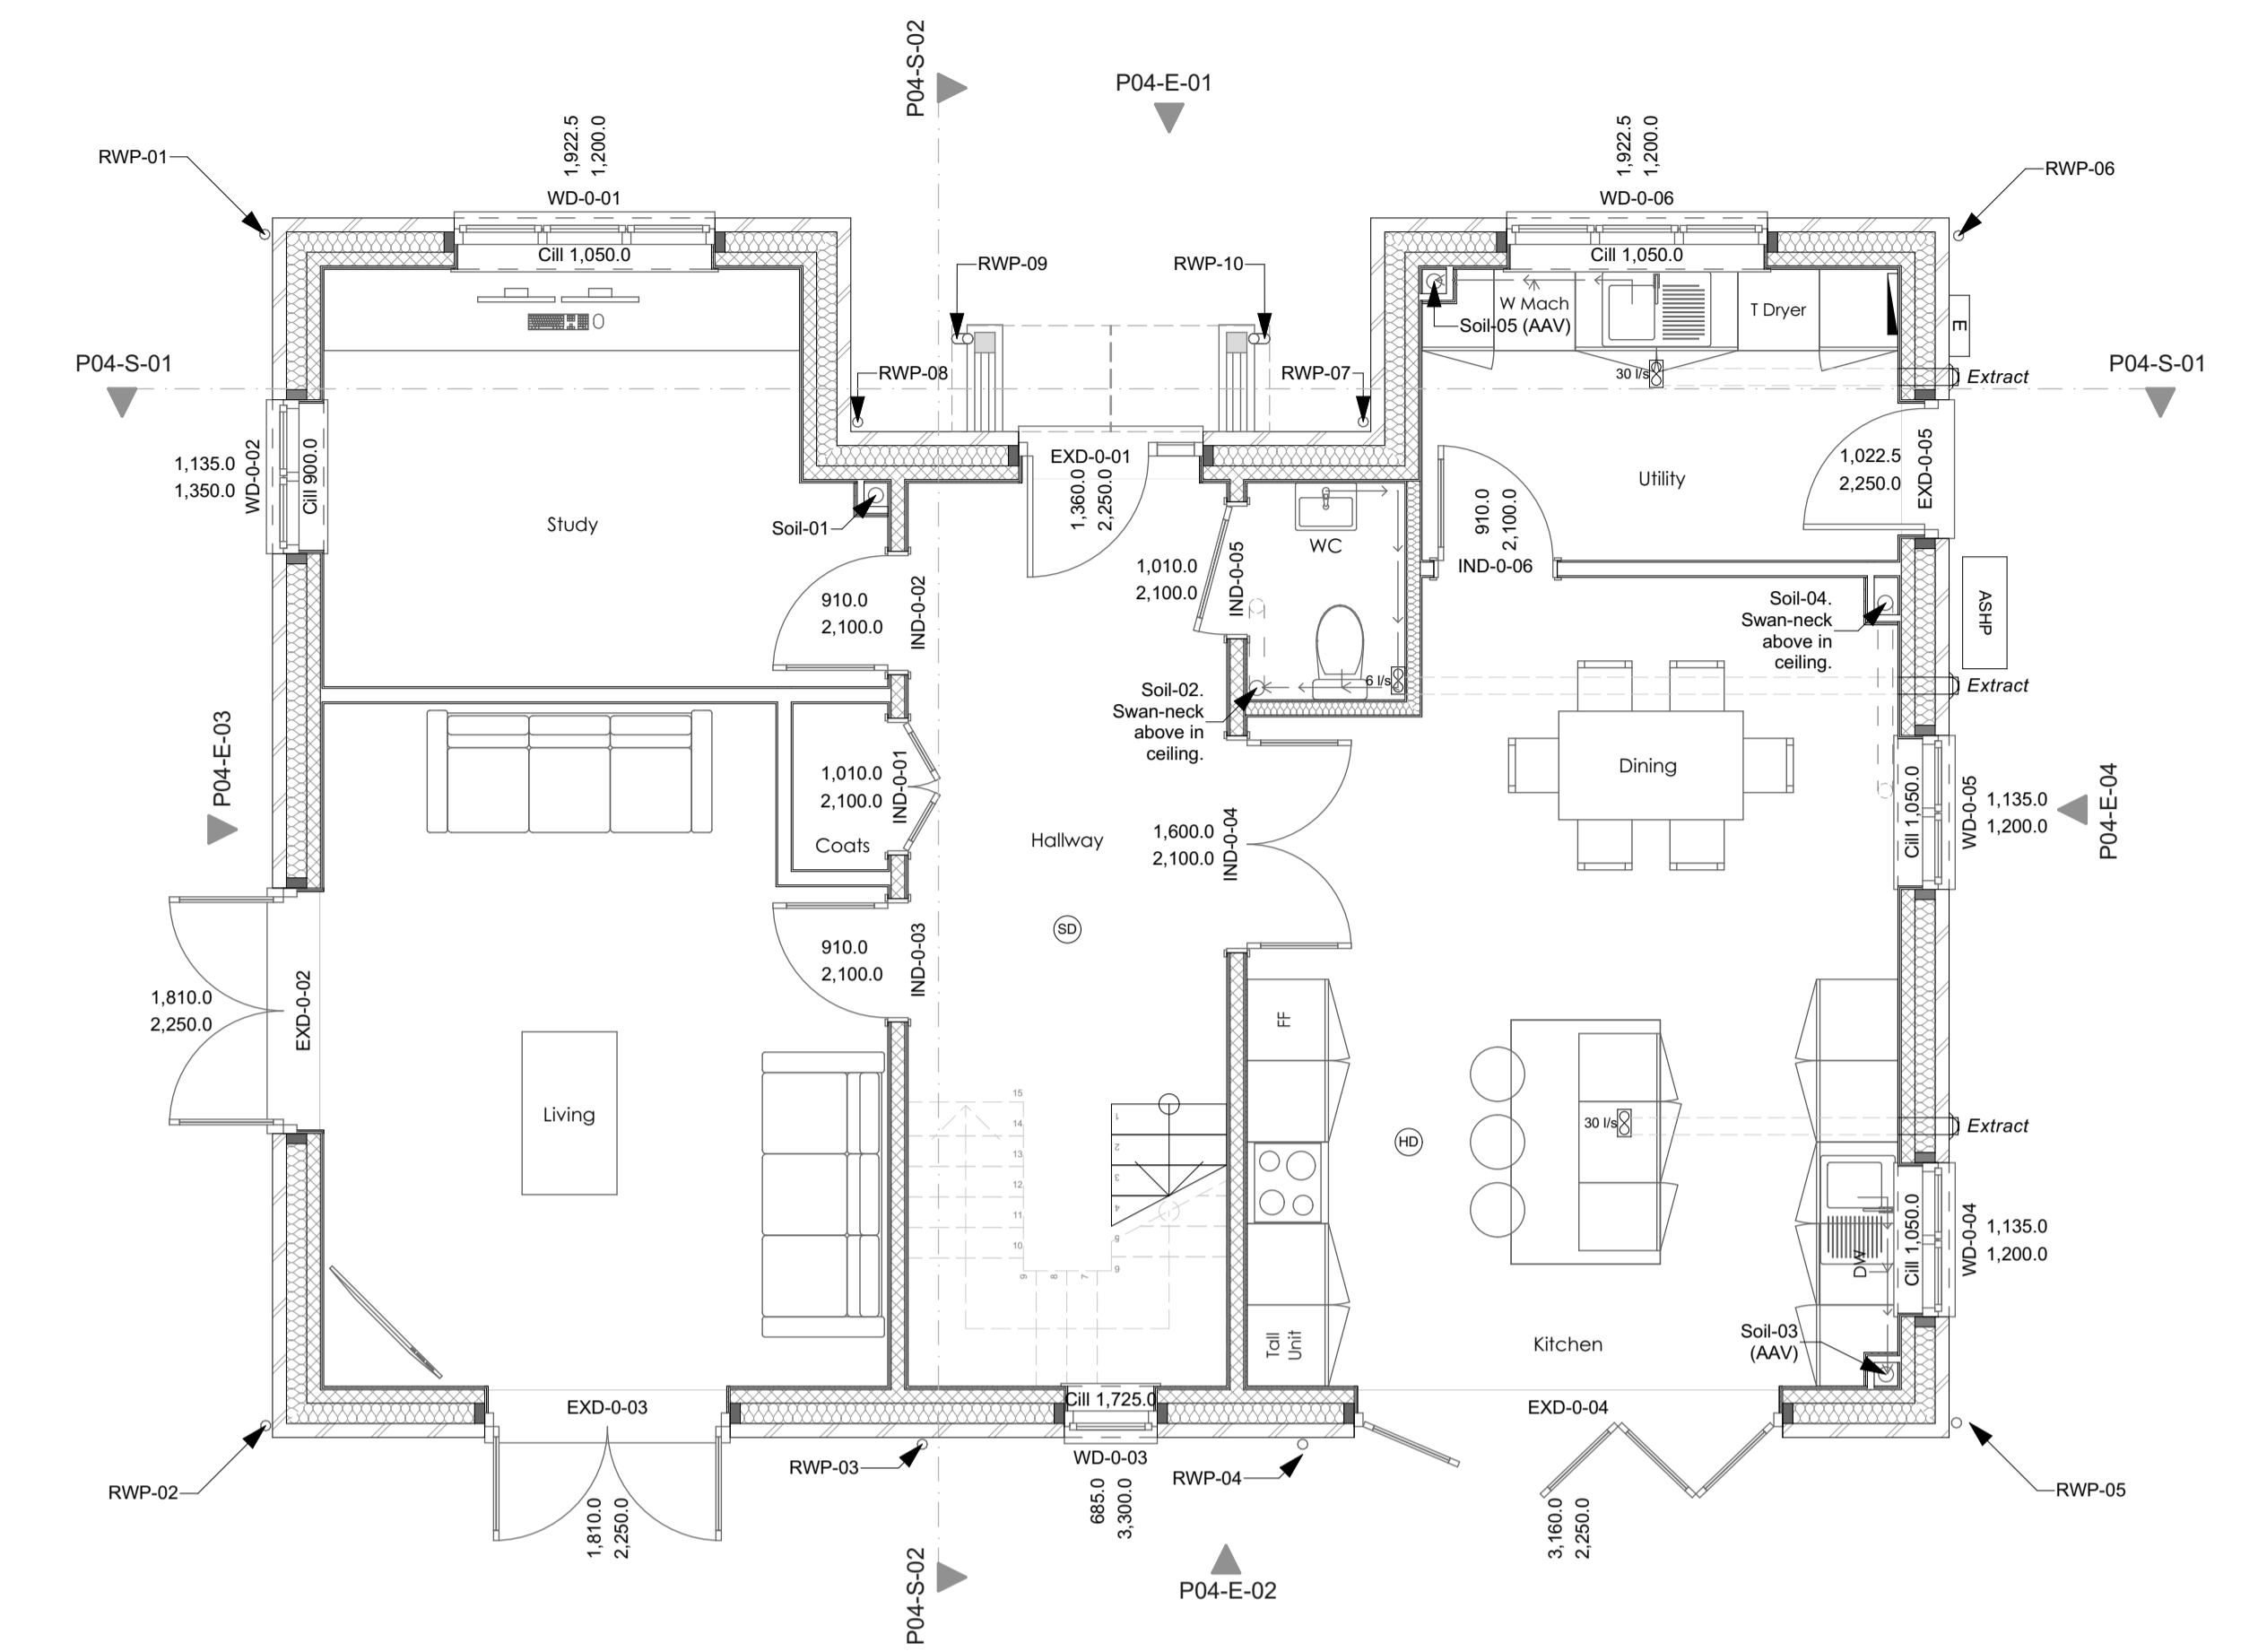


GA Ground Floor Plan 1:50

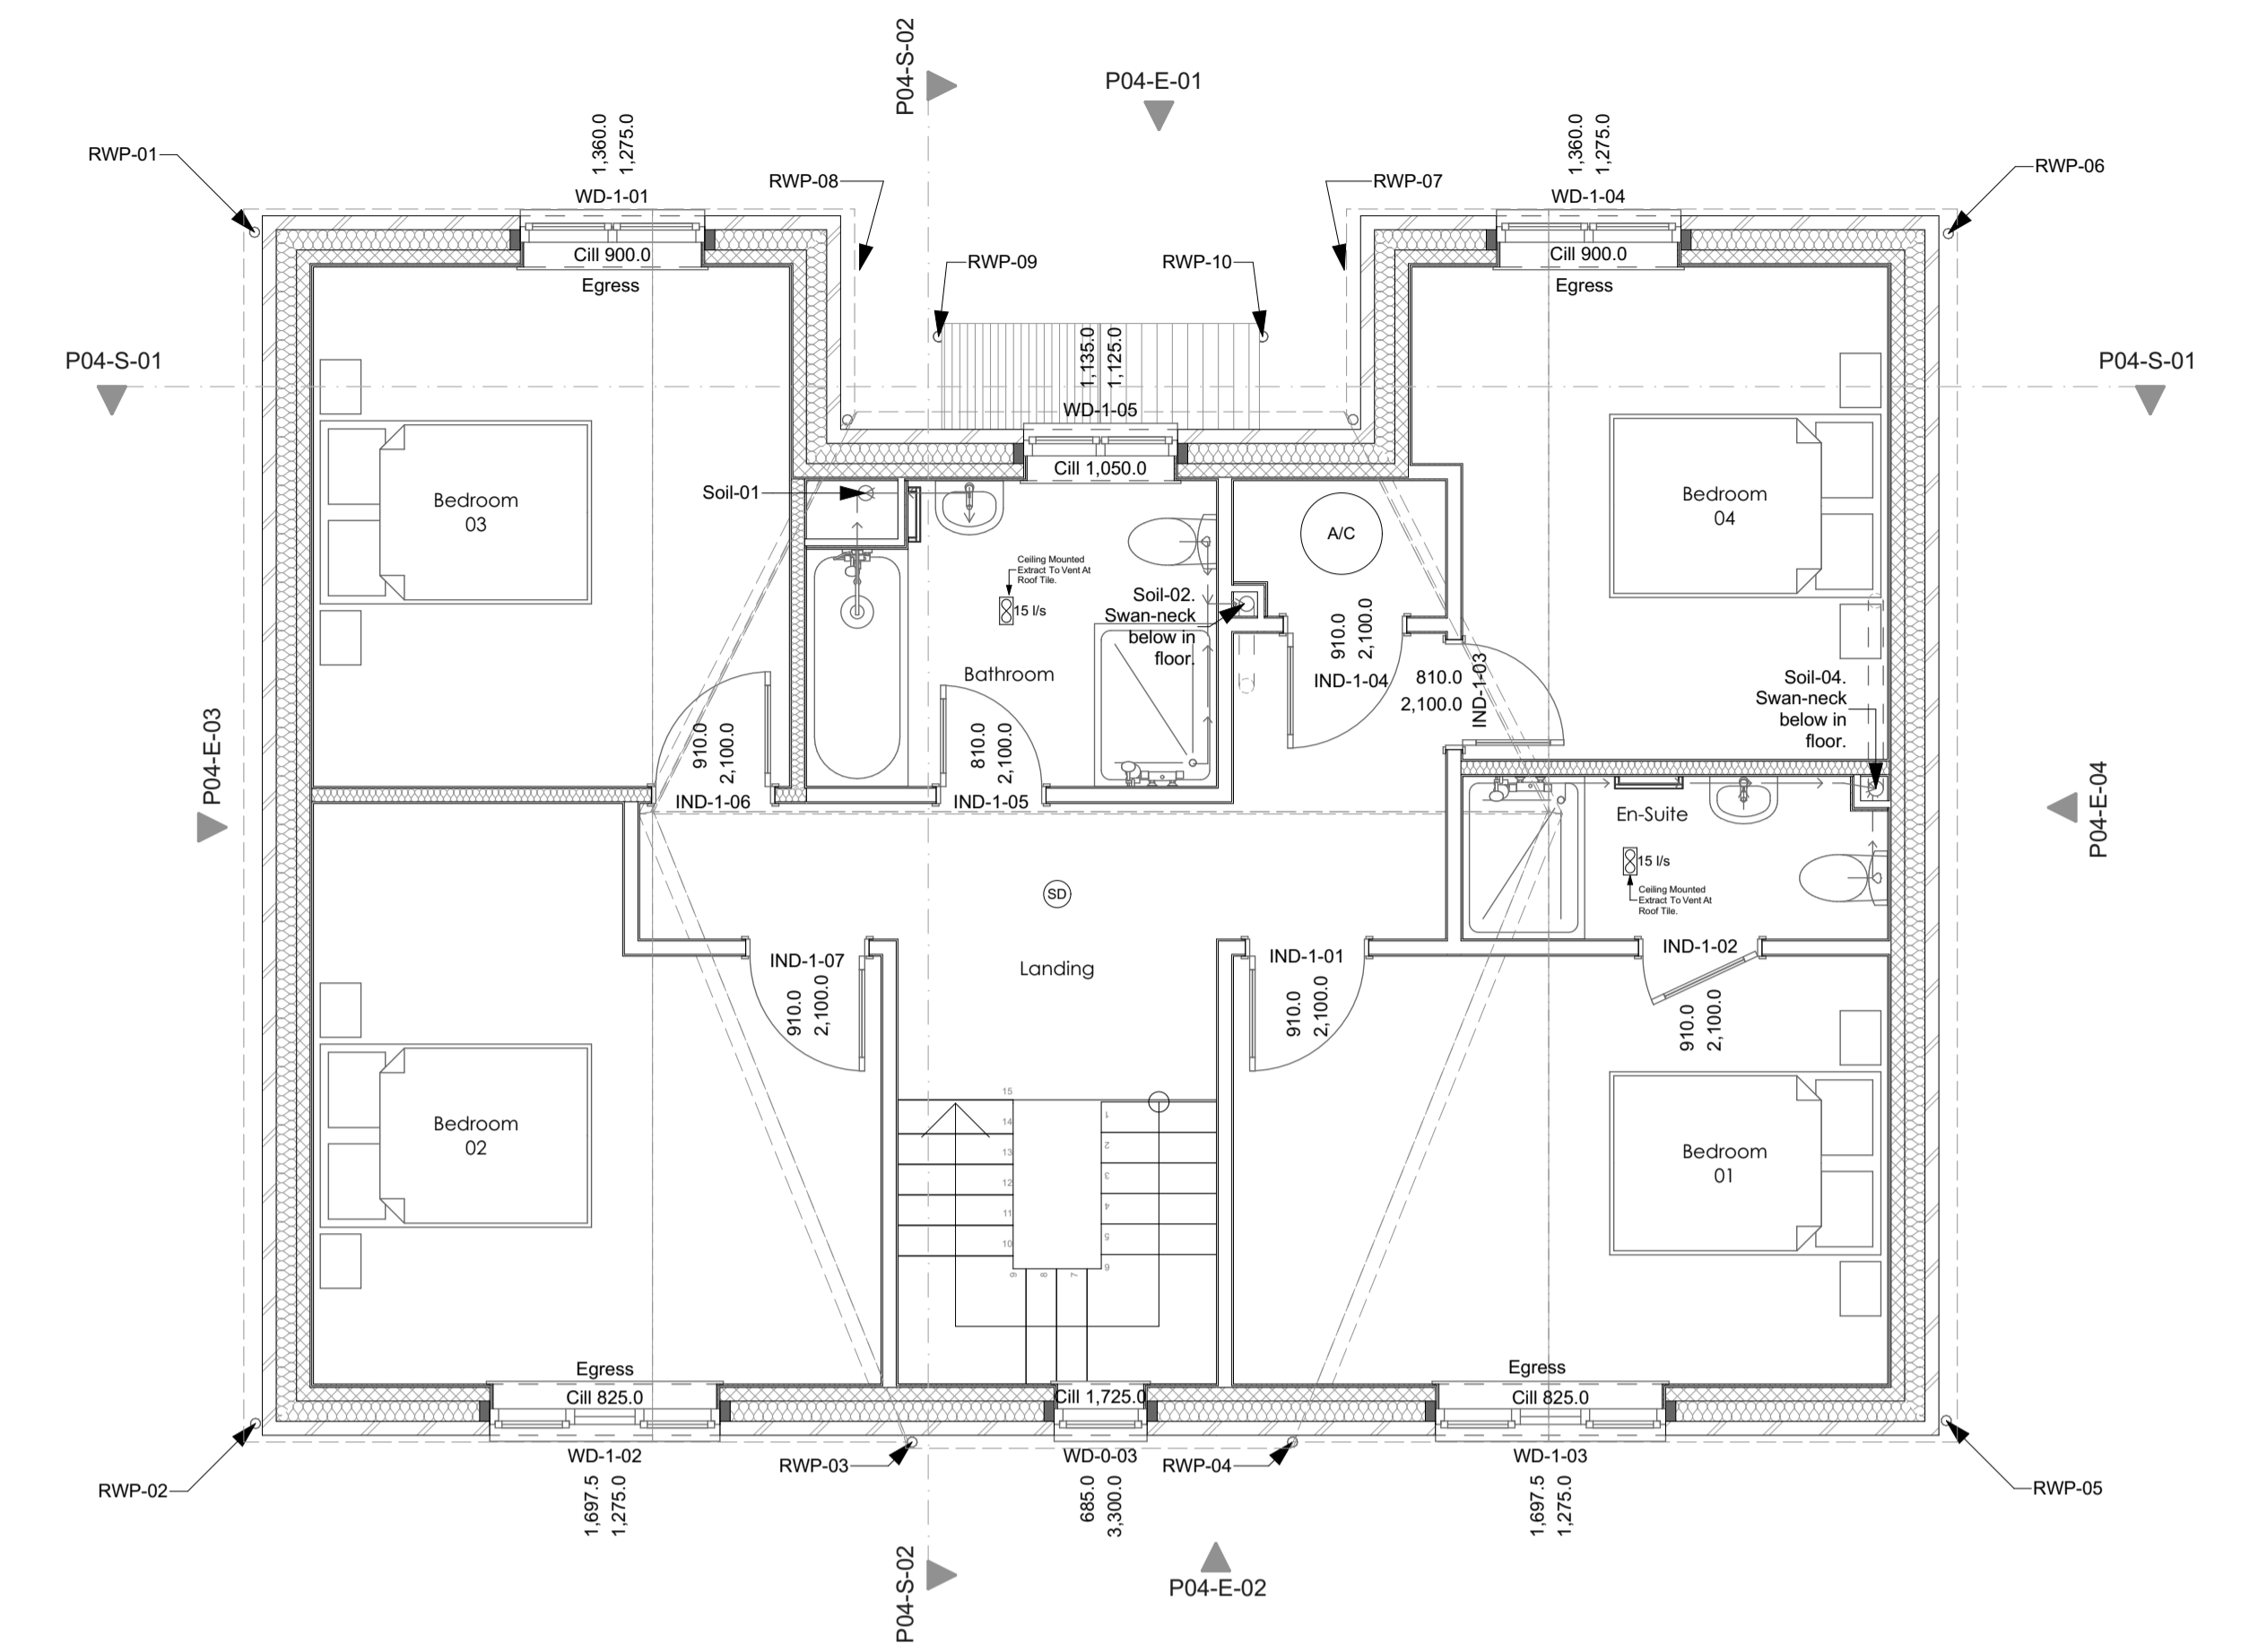

GA First Floor Plan 1:50

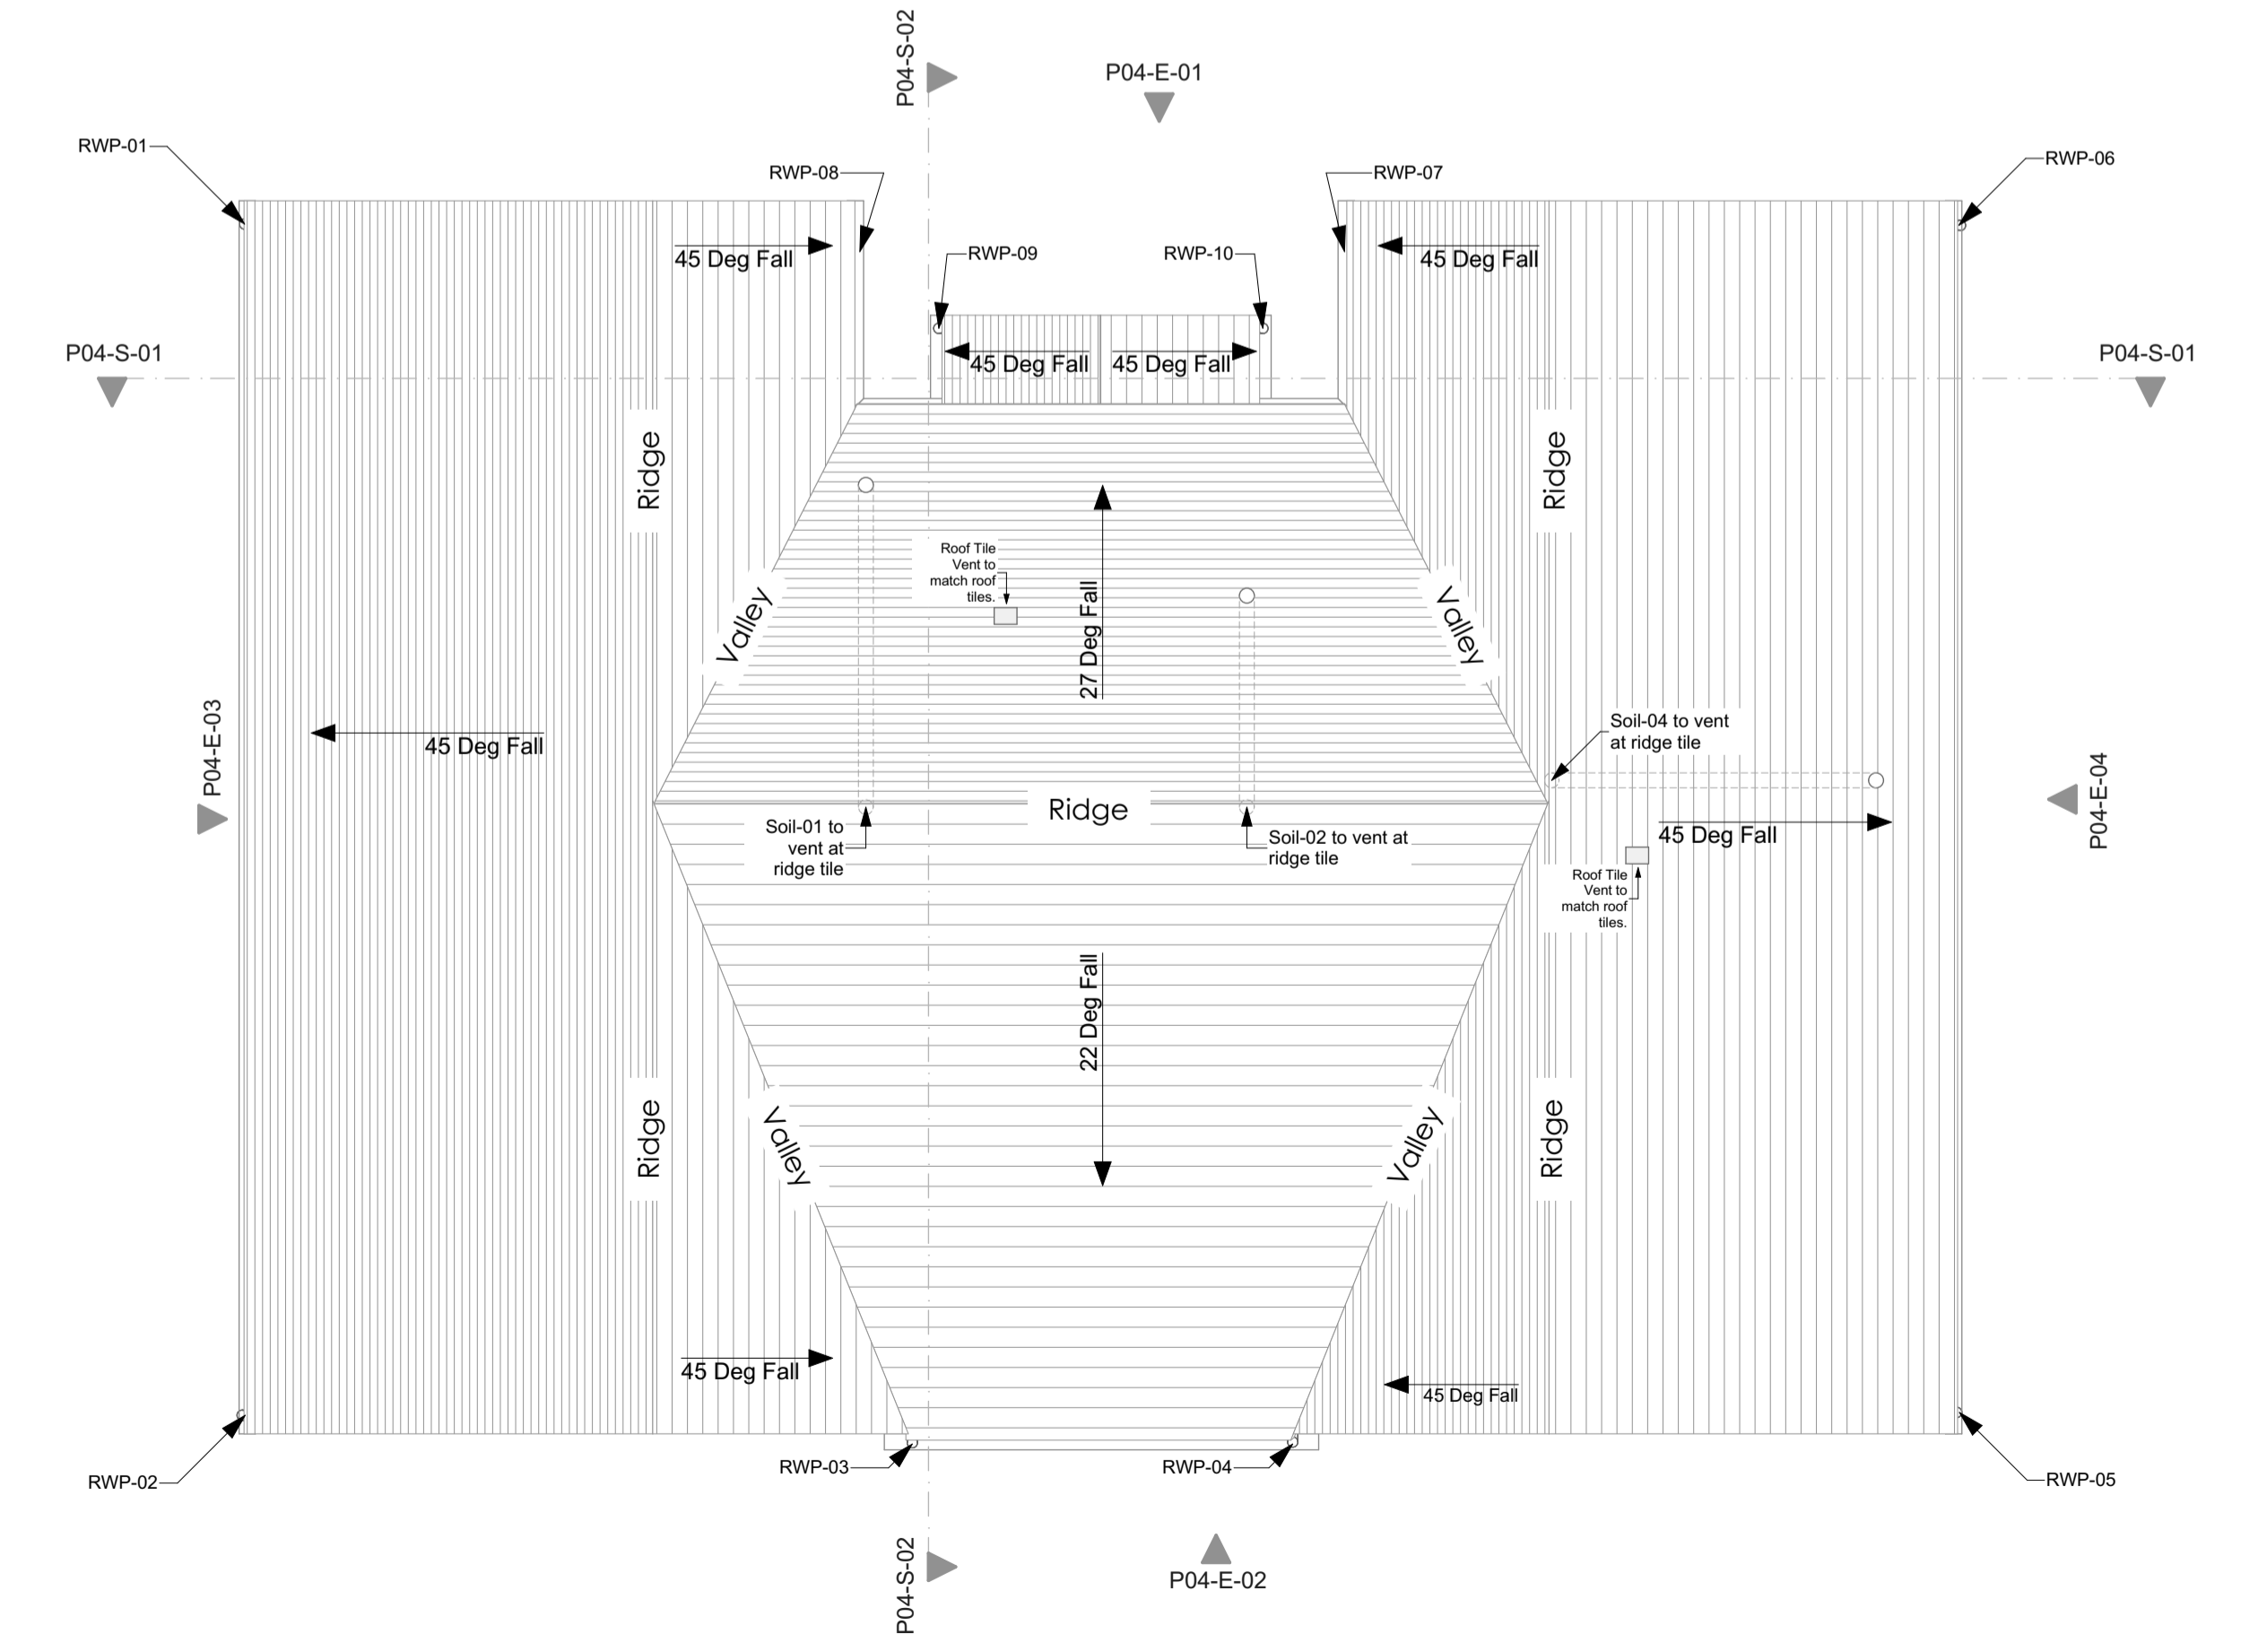

GA Roof Plan 1:50

 

**Gary Johns Architects**  
 44 SILVER STREET, ELY, CAMBRIDGESHIRE, CB7 4JF  
 TEL : +44(0)1353 665374  
 E-MAIL : info@johnsarchitects.co.uk  
 WEB : www.johnsarchitects.co.uk

CLIENT  
 EAM Developments

PROJECT			
Plots 7 & 8 Wretton PE33 9QN			
DRAWING TITLE			
Plots 7 & 8 - Proposed Floor Plans			
DRAWING STATUS		DRAWING SCALE @ A1	
PRELIMINARY		1:50	
DRAWN BY	REVIEWED BY	DATE OF FIRST ISSUE	
SH	AD	20.09.2021	
PROJECT NUMBER	WORK STAGE	DRAWING NUMBER	REVISION
21-834	4	610P	