


This document and its design content is copyright Gary Johns Architects ©. It shall be read in conjunction with all other project information including models, specifications, schedules and related consultants documents. Do not scale from documents. All dimensions to be checked on site. Immediately report any discrepancies, errors or omissions on this document to Architect.


Rev ID	Revision Description	Date	Checked	Reviewed
1	First Issue	25/08/2021	NR	AD


Change ID	Change Description	Change Date	Checked
		25/08/2021	NR

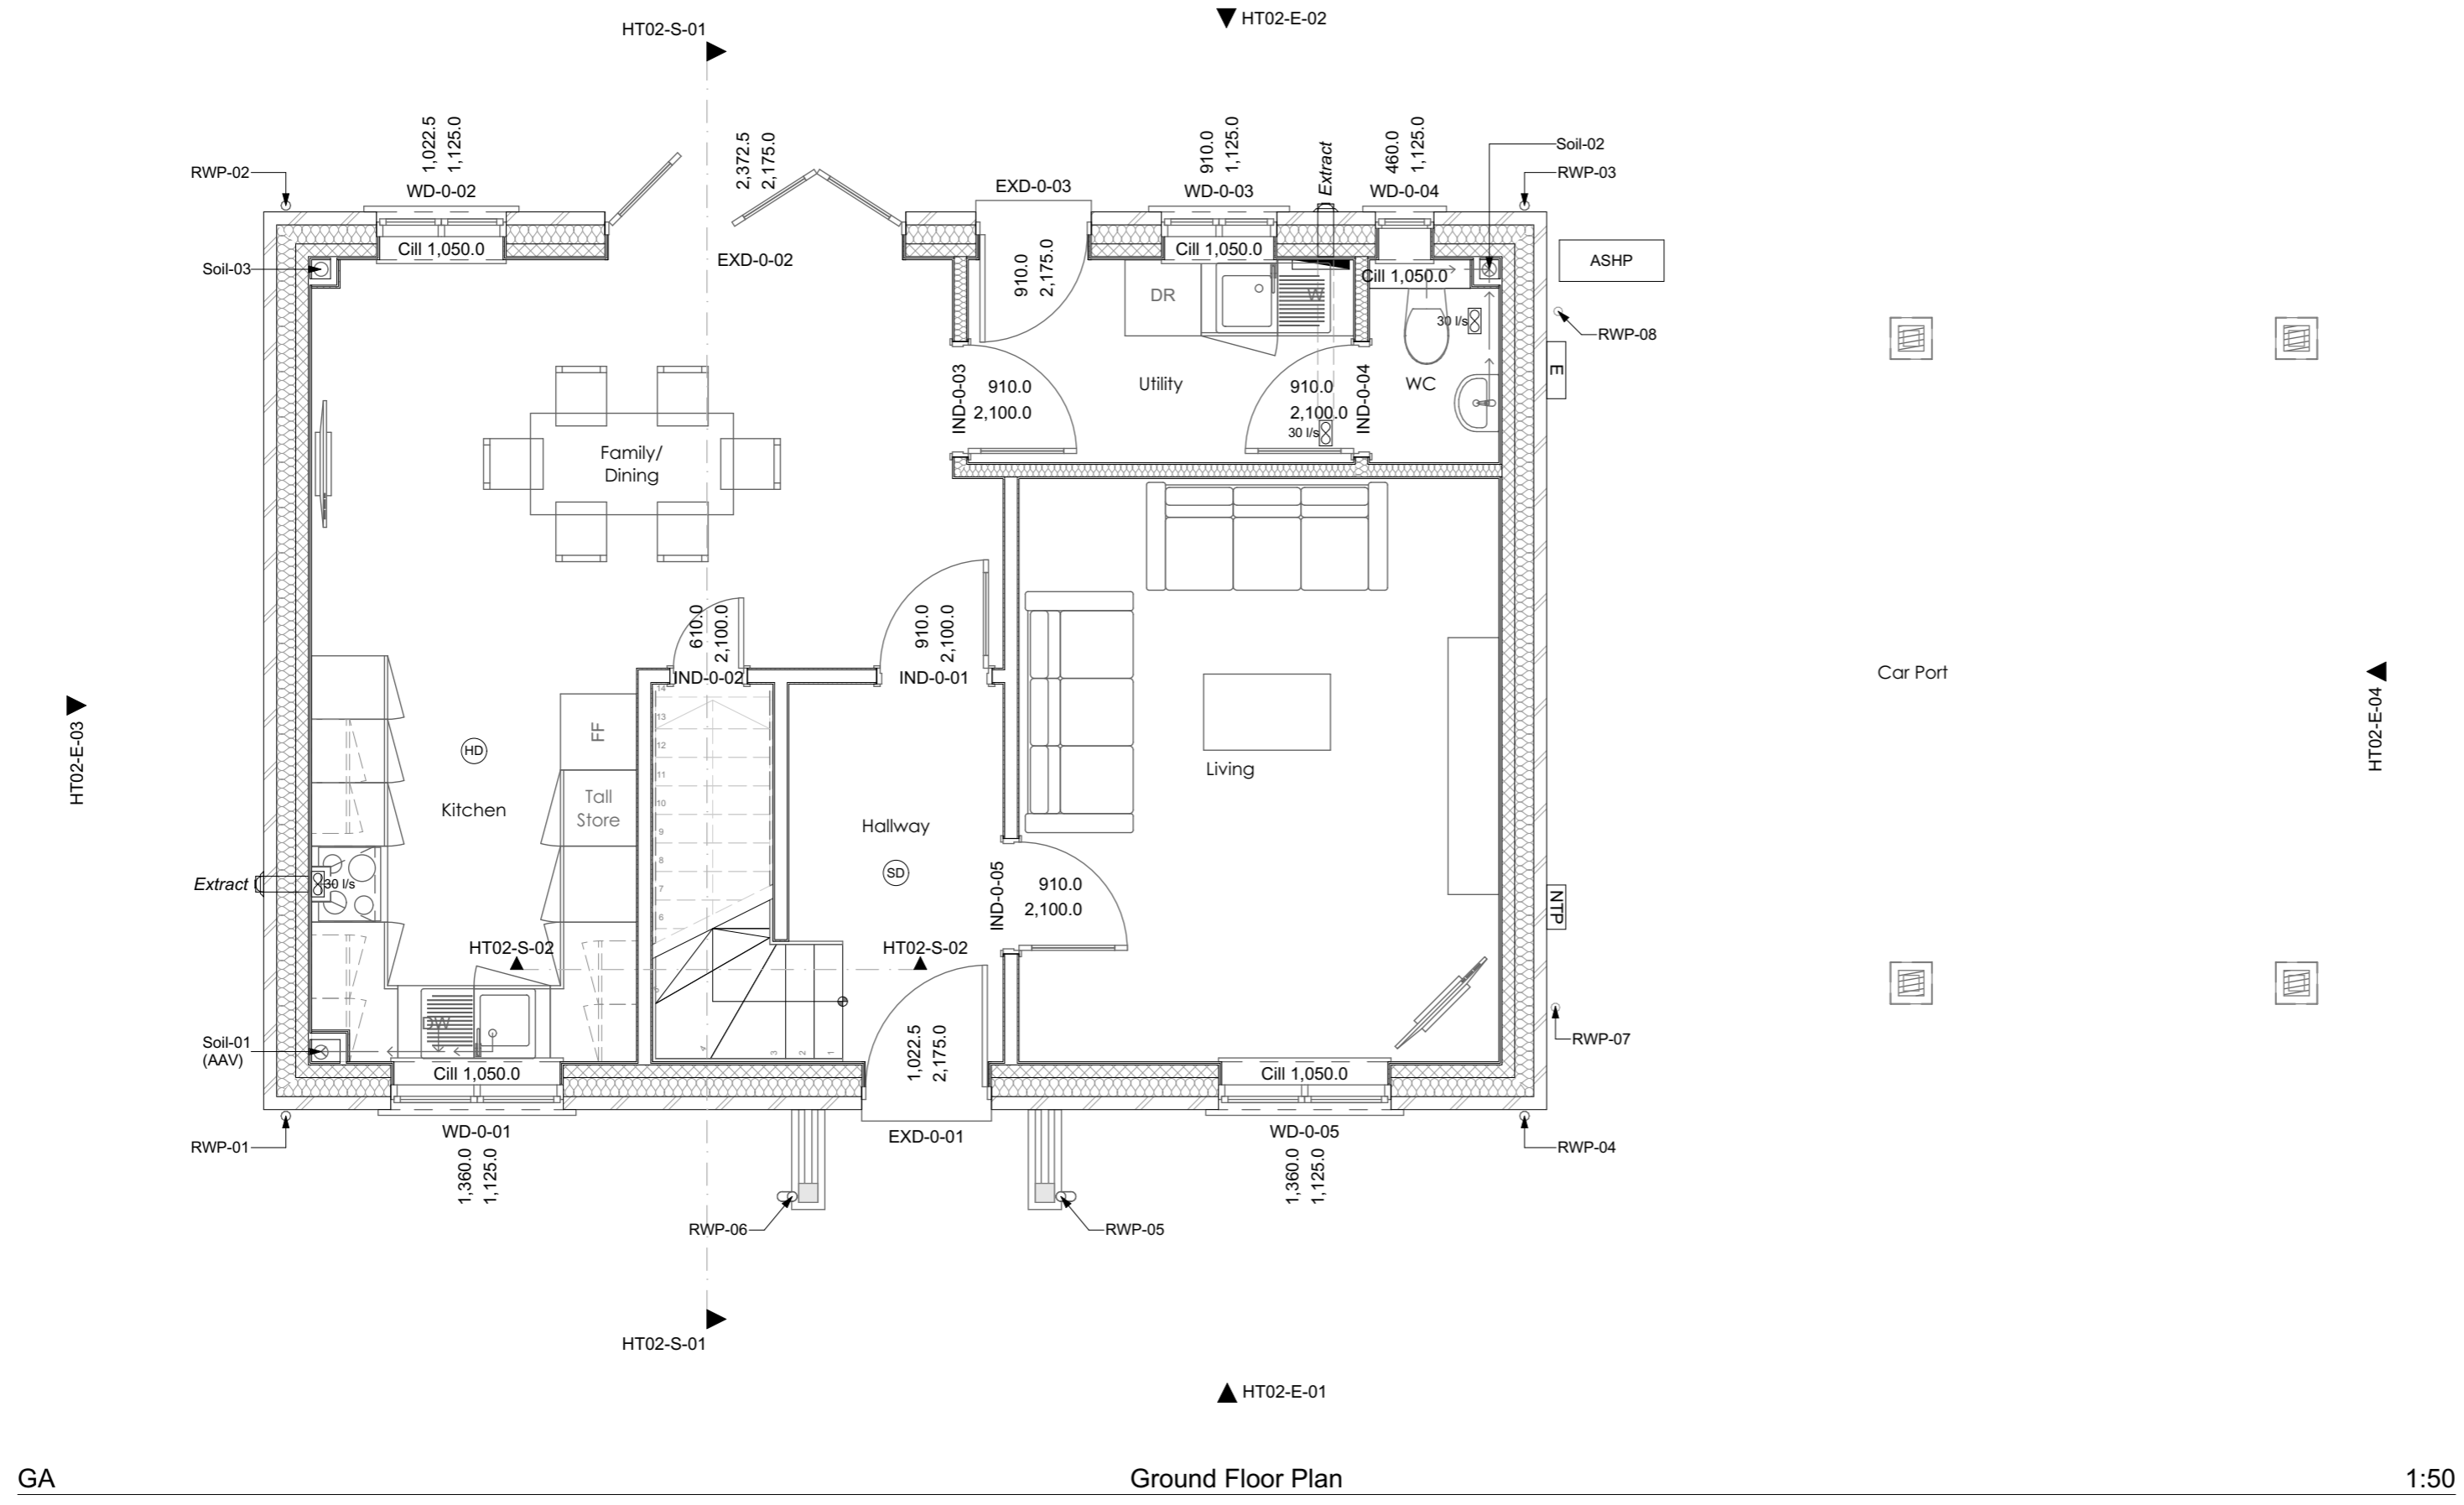


GA Ground Floor Plan 1:50

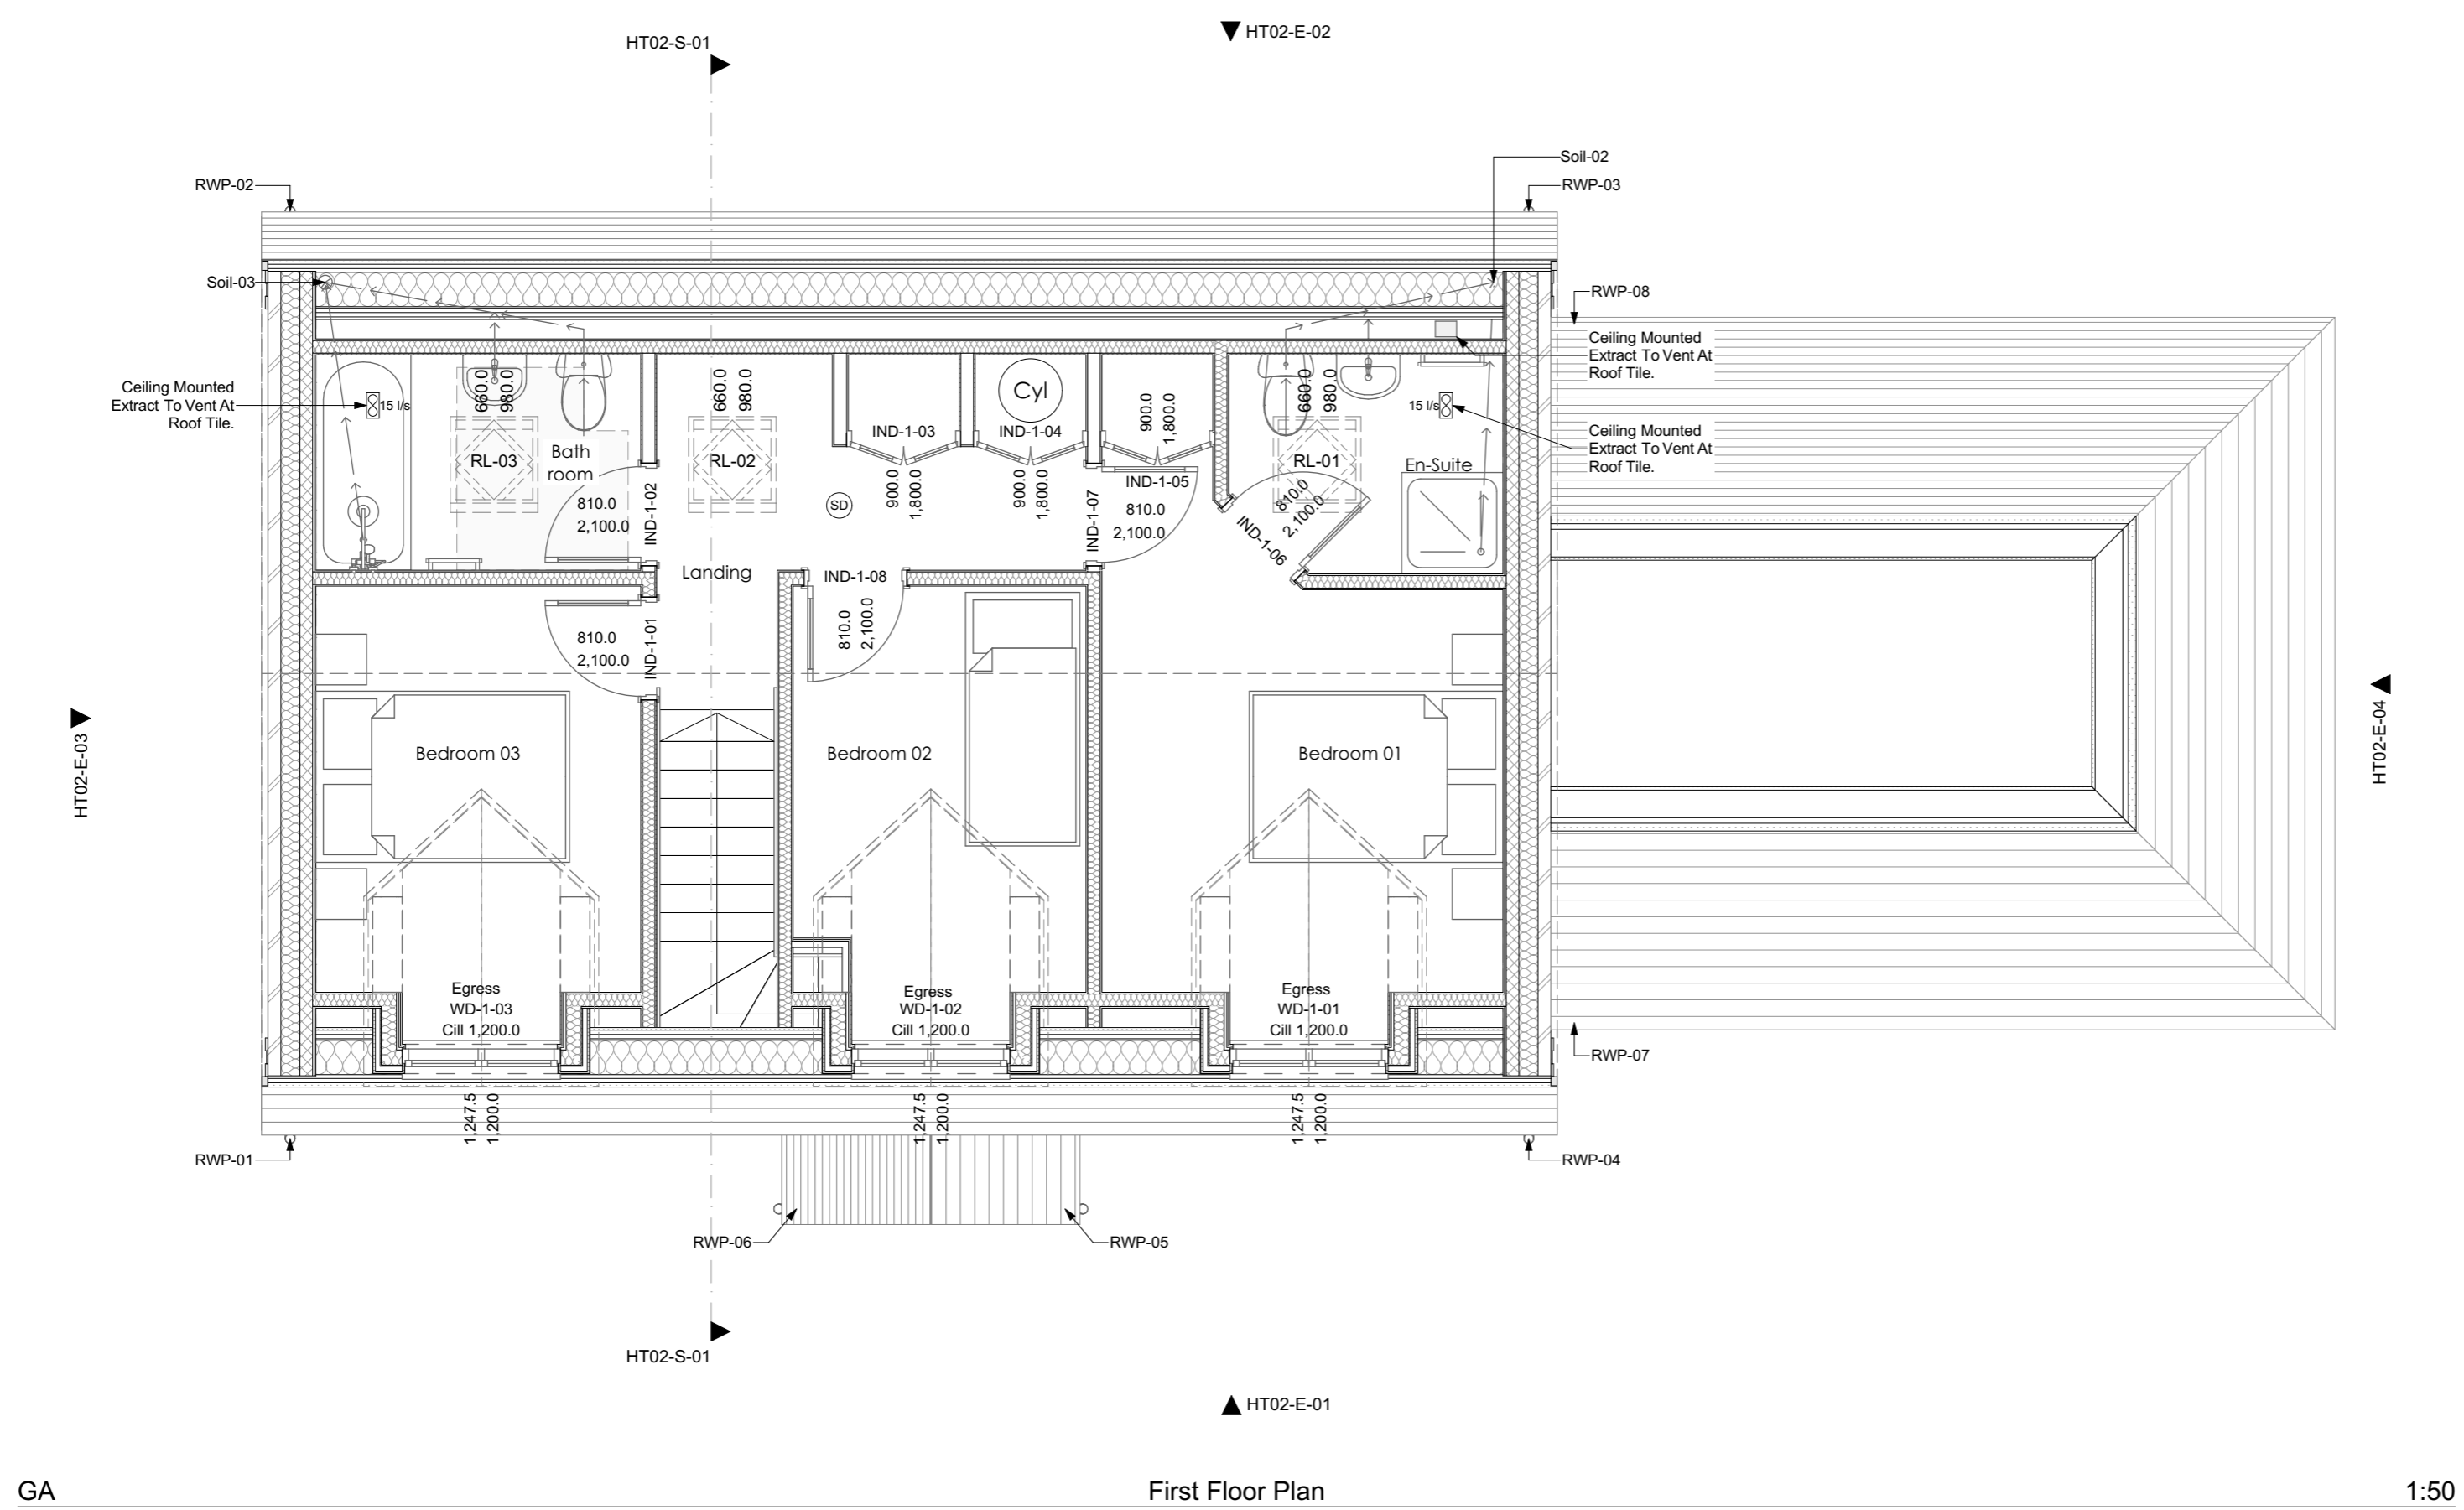

GA First Floor Plan 1:50

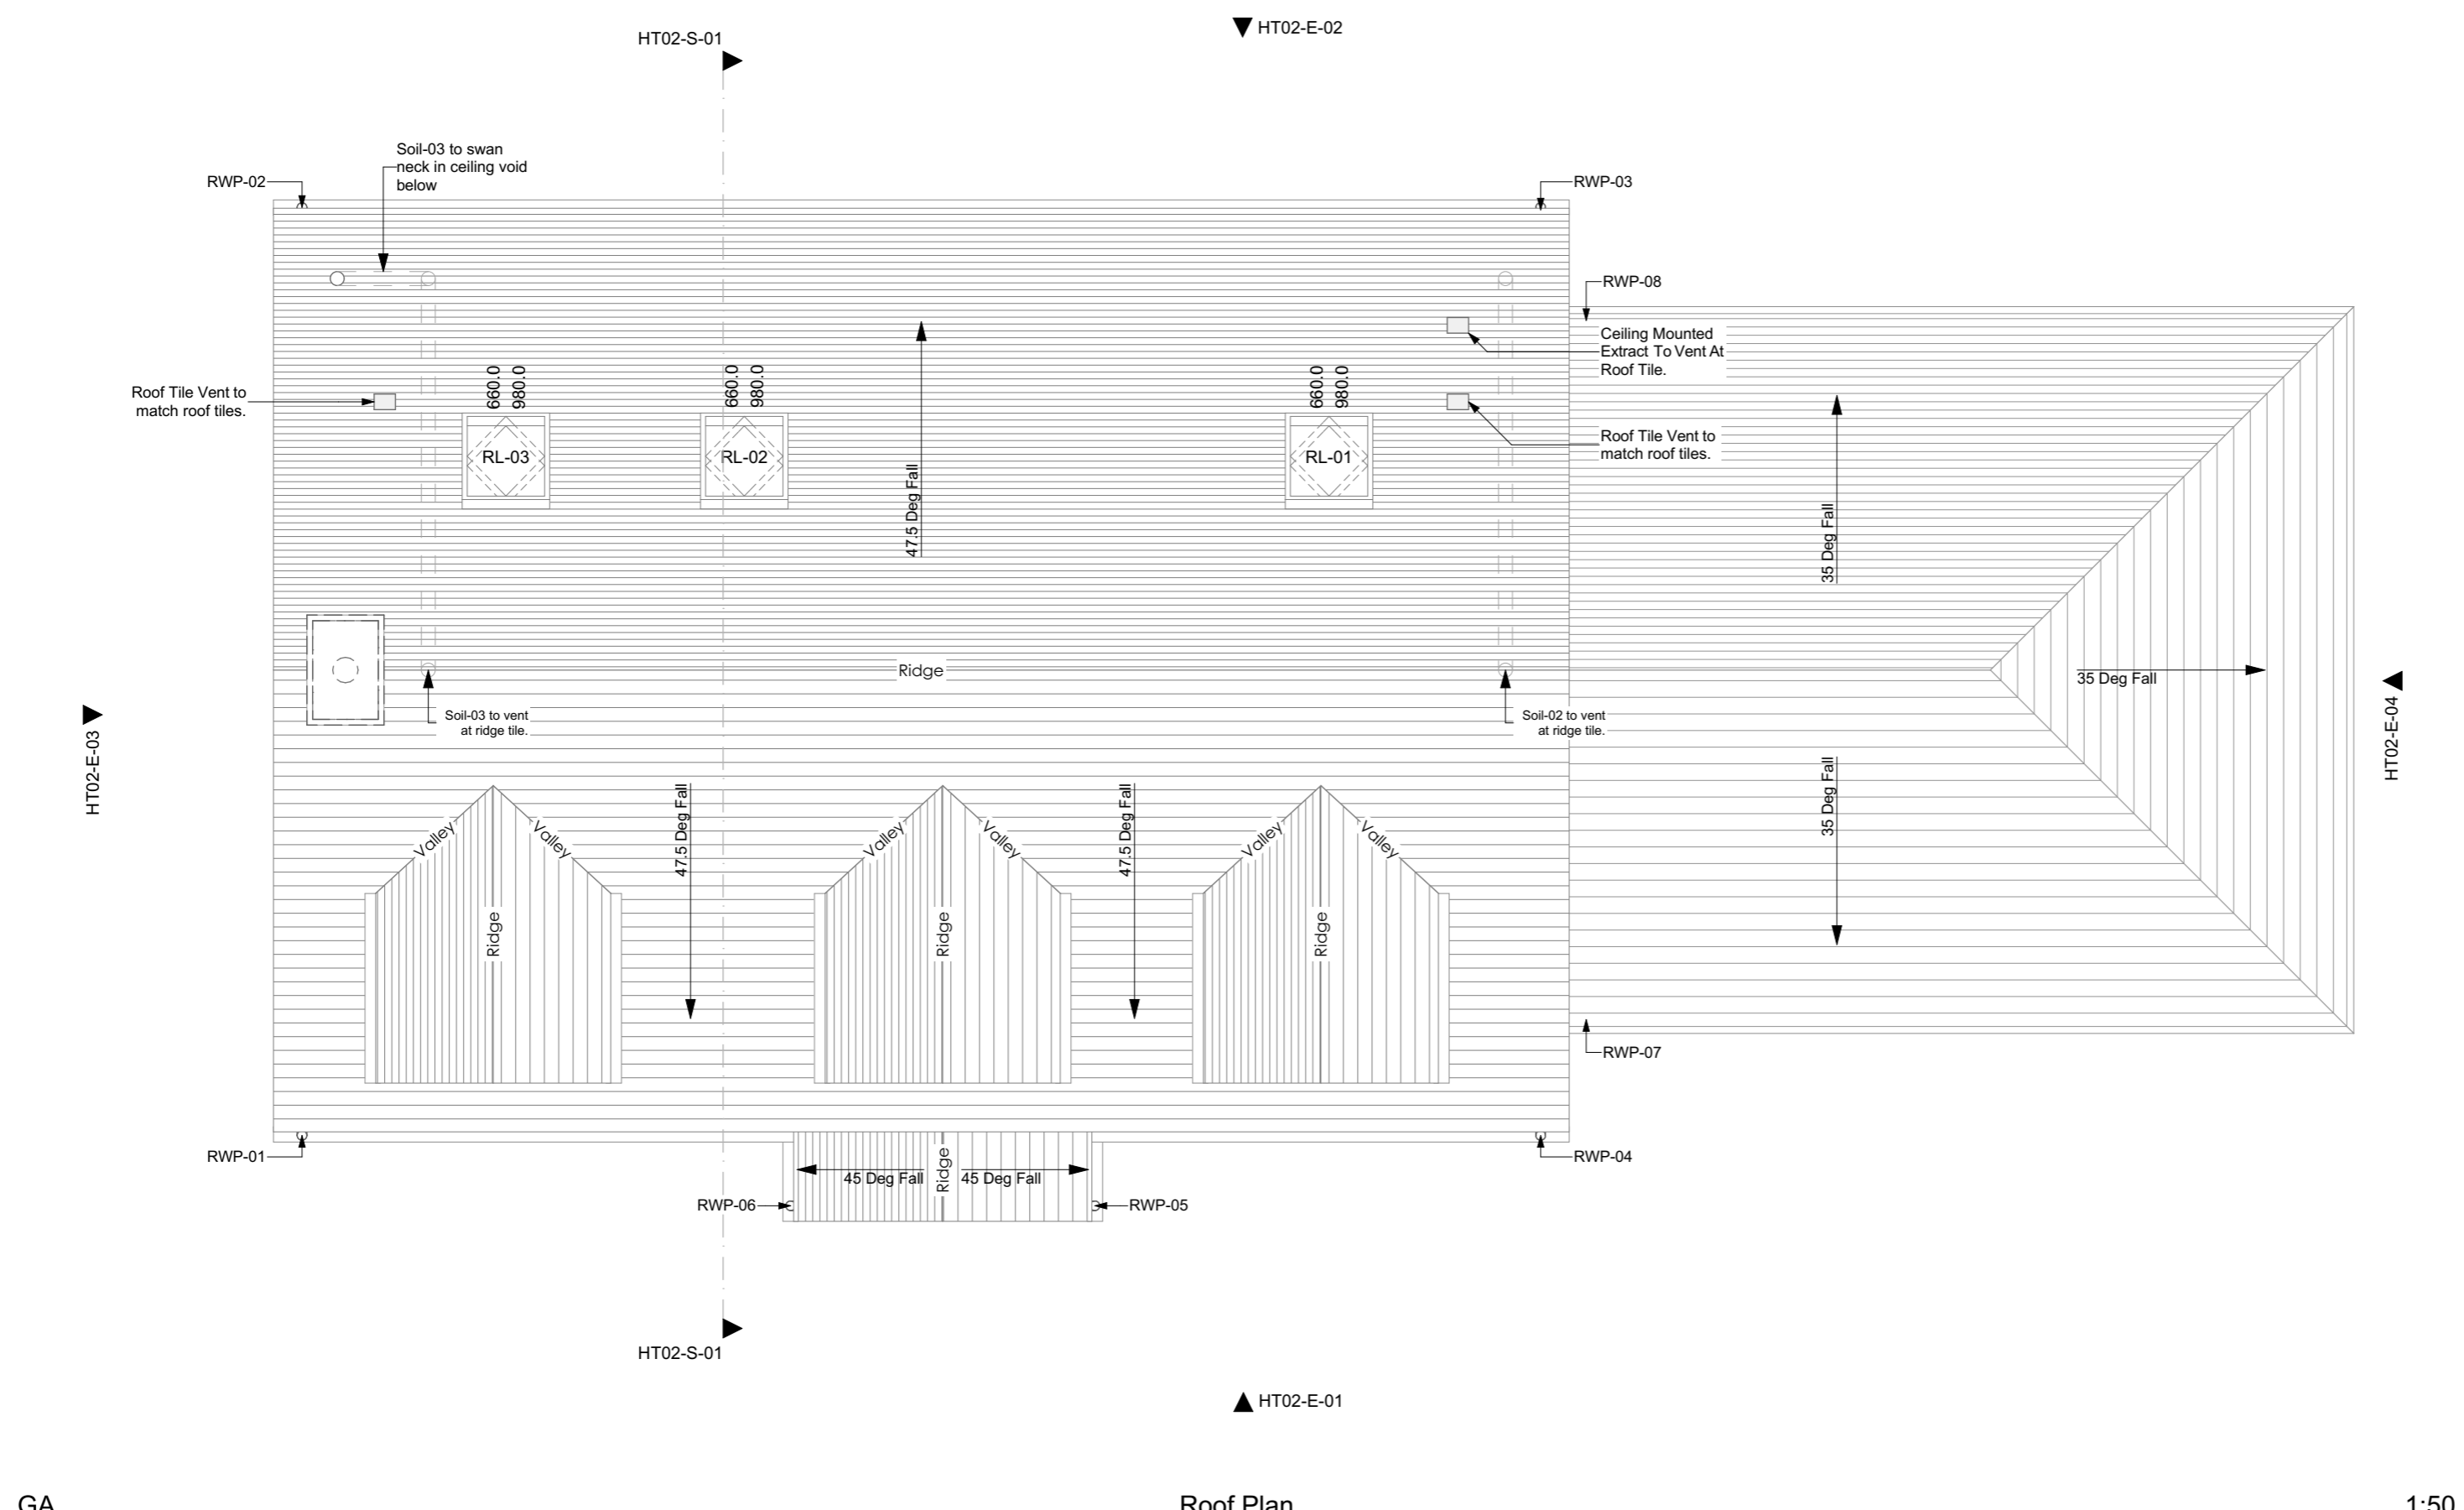

GA Roof Plan 1:50

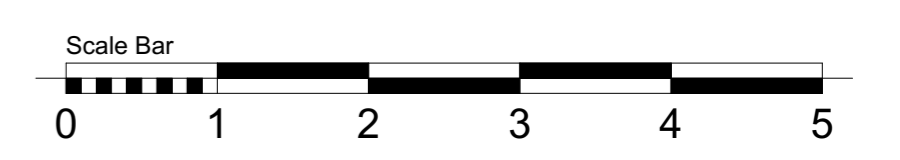

**Gary Johns Architects**

44 SILVER STREET, ELY, CAMBRIDGESHIRE, CB7 4JF  
 TEL : +44(0)1353 665374  
 E-MAIL : info@johnsarchitects.co.uk  
 WEB : www.johnsarchitects.co.uk

CLIENT  
 EAM Developments

PROJECT  
 Plot 02  
 Wretton  
 PE33 9QN

DRAWING TITLE  
 Plot 02 - Proposed Floor Plans

DRAWING STATUS  
 PRELIMINARY

DRAWING SCALE @ A1  
 1:50

DRAWN BY NR REVIEWED BY AD DATE OF FIRST ISSUE 25.08.2021

PROJECT NUMBER 21-834 WORK STAGE 4 DRAWING NUMBER 210P REVISION \*