



This document and its design content is copyright Gary Johns Architects ©. It shall be read in conjunction with all other project information including models, specifications, schedules and related consultants documents. Do not scale from documents. All dimensions to be checked on site. Immediately report any discrepancies, errors or omissions on this document to Architect.

Rev ID	Revision Description	Date	Checked	Reviewed
*	First Issue - Issued by SH for planning	06/10/2021	NR	AD
A	Revised Drawing for Stage 4 Issue	06/10/2021	OC	SH

Change ID	Change Description	Change Date	Checked
Ch-08	Stage 4 General Notes Added for issue	06/10/2021	OC

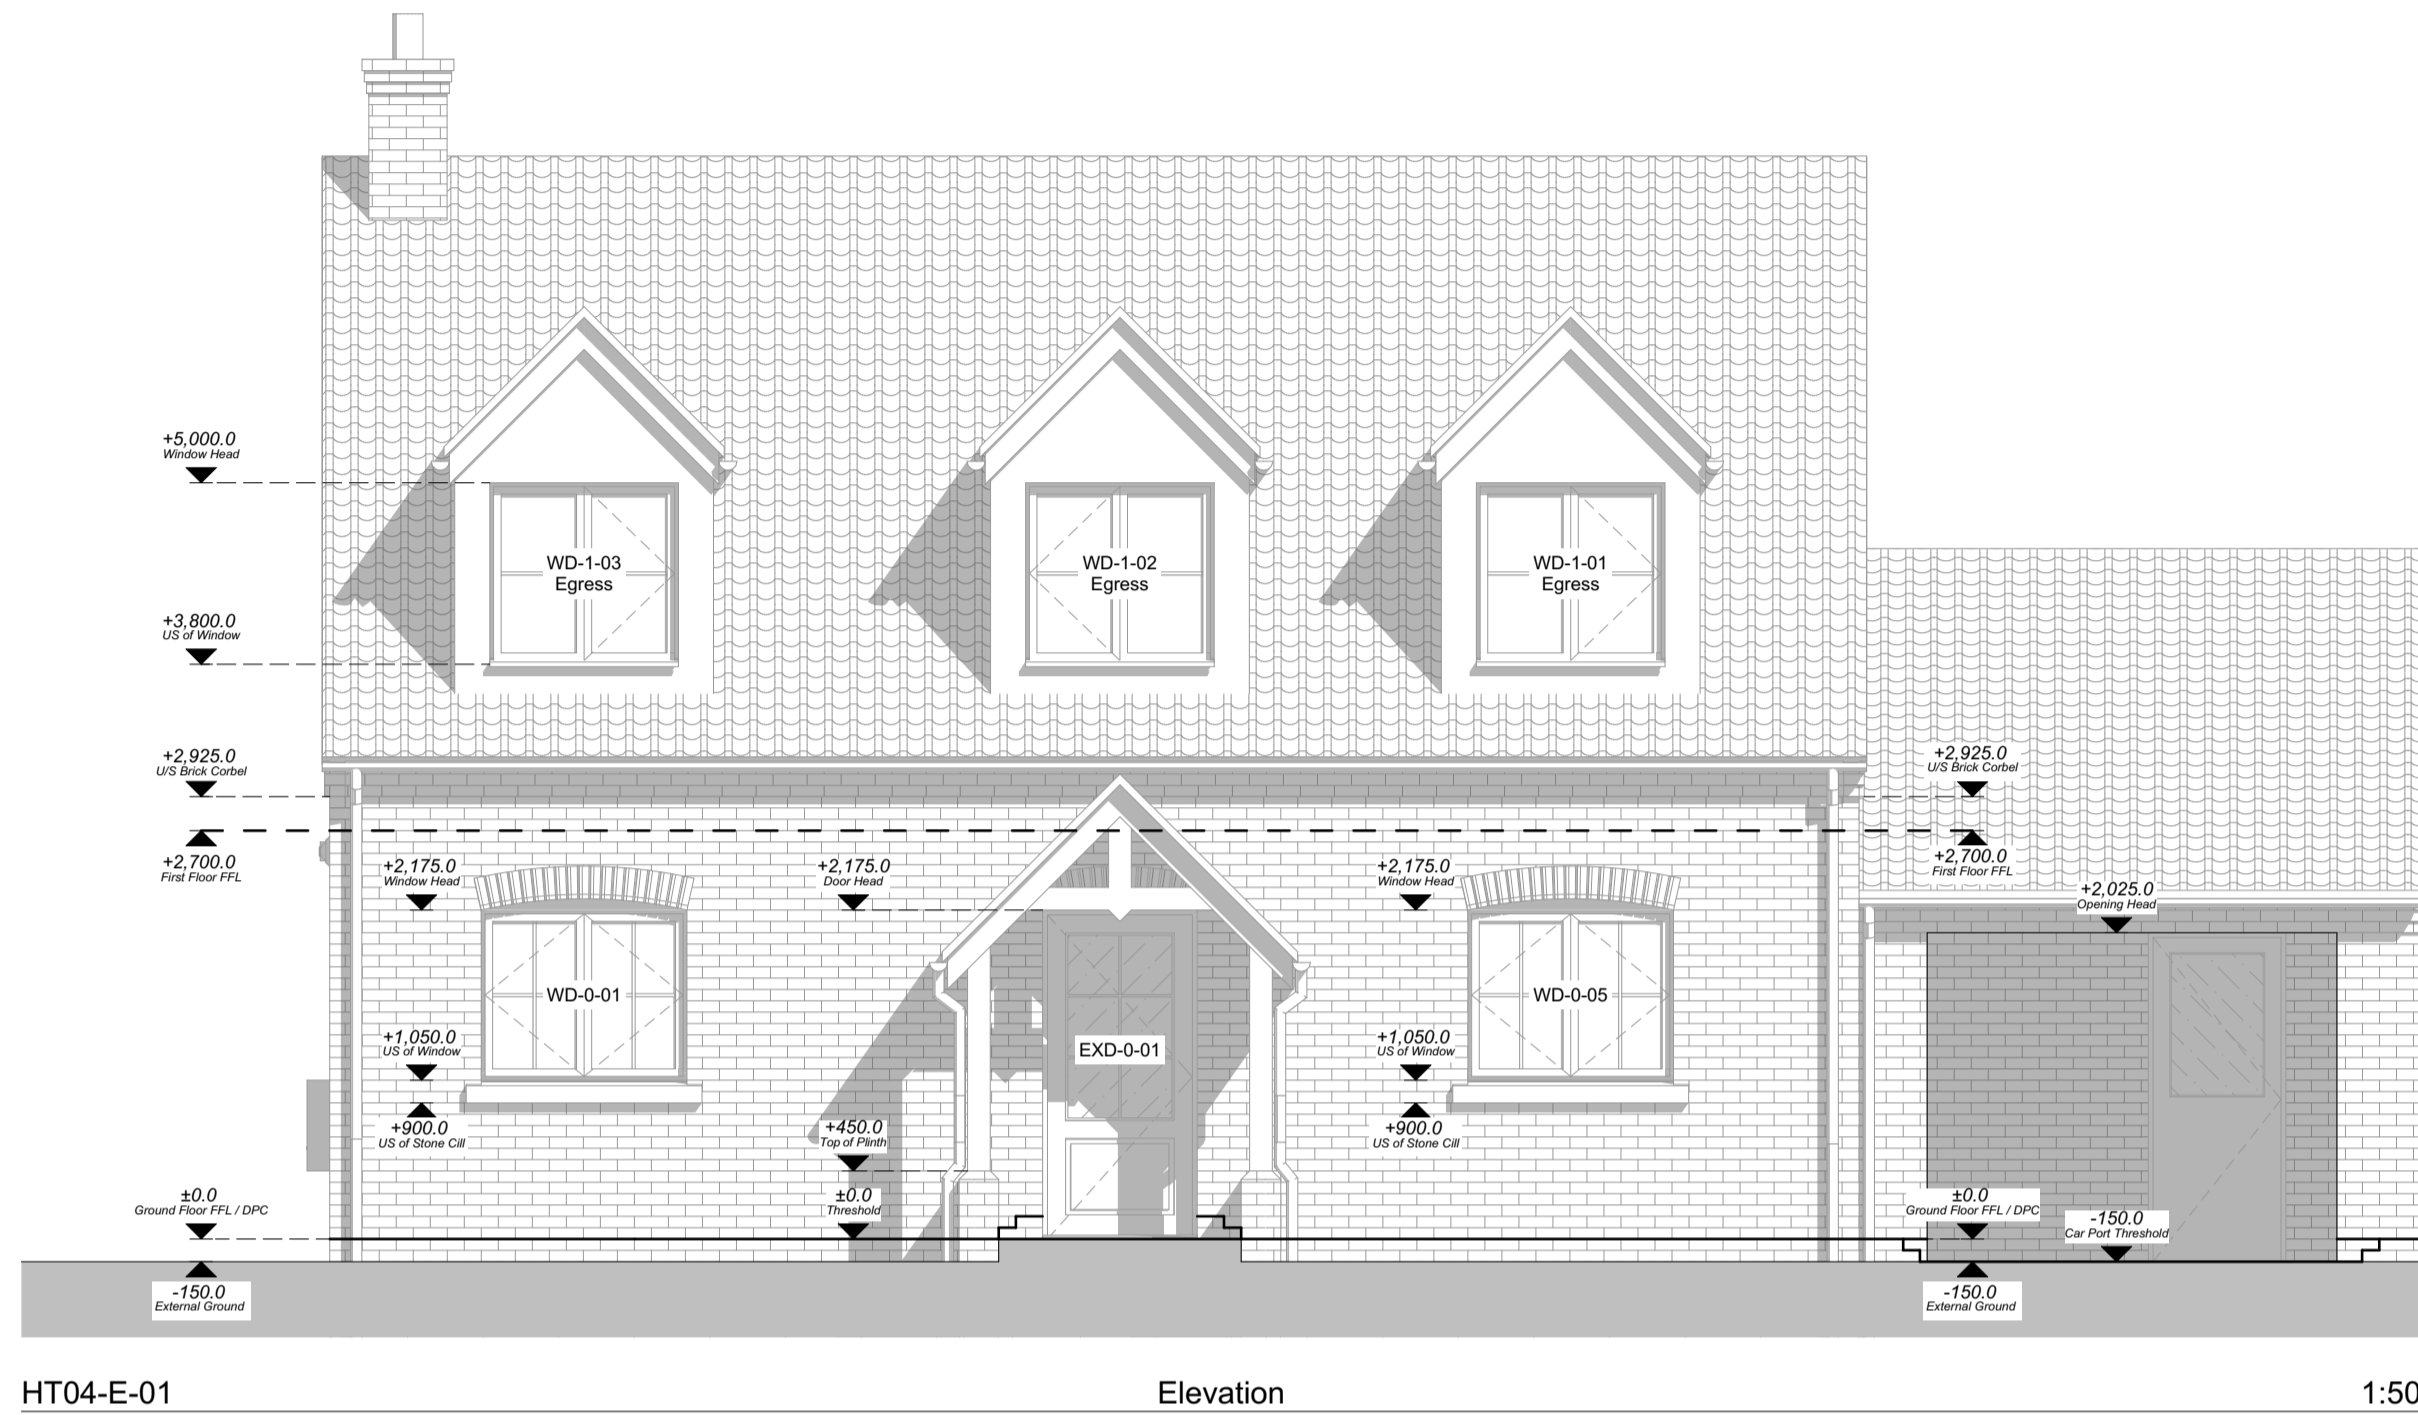

House type handed to Plot 3. Refer to site plan for handing of house type.

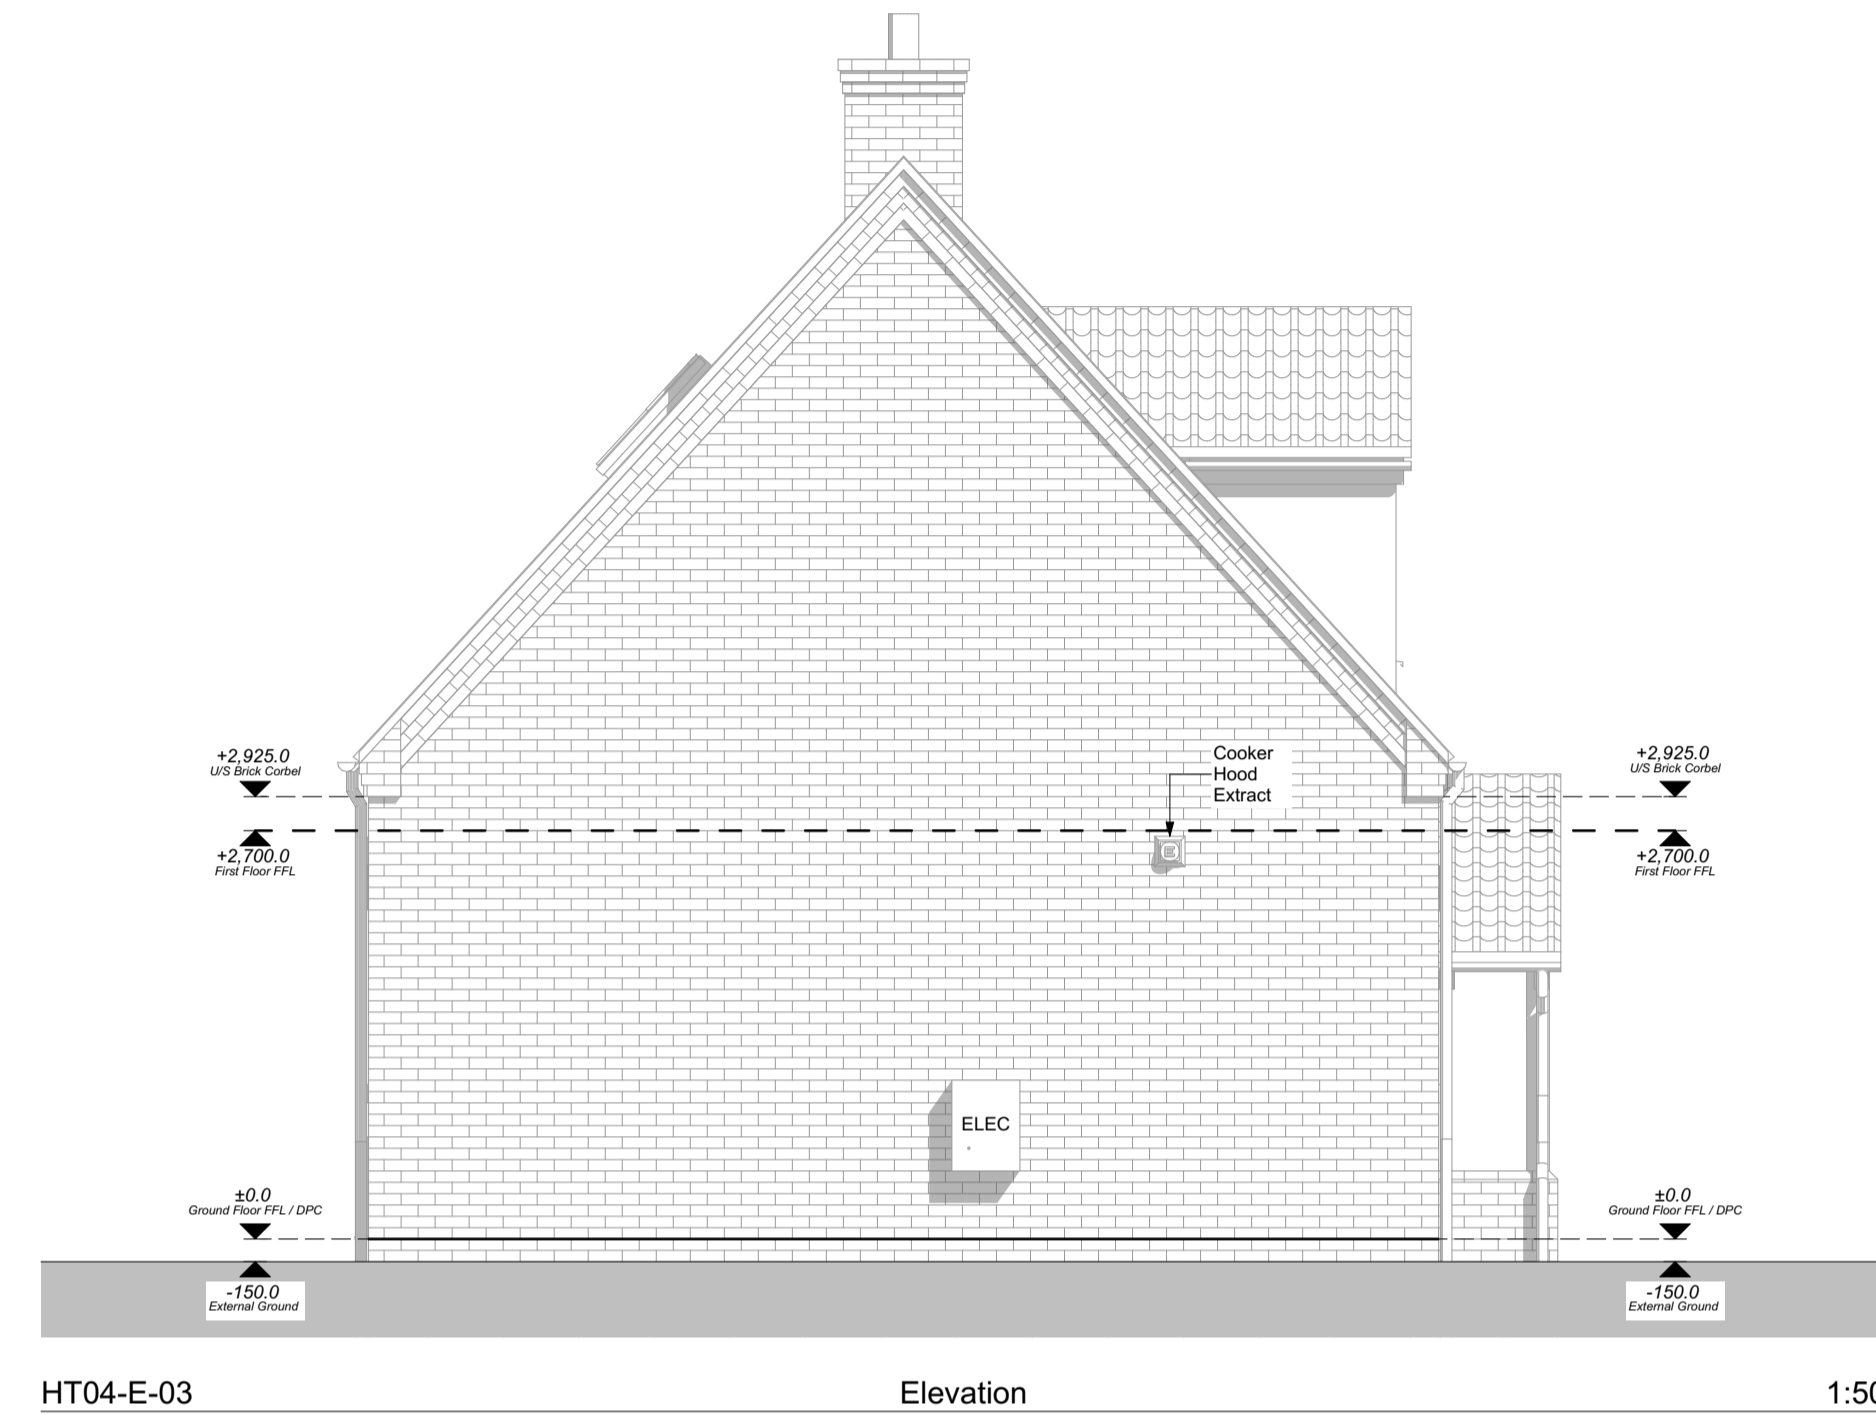


21-834 - Plots 03 & 04 - Materials Legend

- 1 - Facing Brickwork Finish**
Hatch denotes areas of facing brickwork. Brick to be Wienerberger Renaissance Red Multi.
- 2 - Roof Finish**
Hatch denotes areas of roof tile. Roof tiles to be red concrete pantile.


21-834 - Plots 03 & 04 - Glazing Style Legend

- Obscure Glazing**
Hatch denotes areas of obscure glazing to all bathrooms and W/C's.
- Critical Glazing**
Hatch denotes areas of toughened glass to all window glazing below 800mm from the internal floor finish level, and to all doors and sidelights glazing below 1500mm from the internal floor finish level.
- 'O & CG'** **Obscure & Critical Glazing**
Windows requiring both obscure and critical glazing are notated in elevation.

House type handed to Plot 3. Refer to site plan for handing of house type.

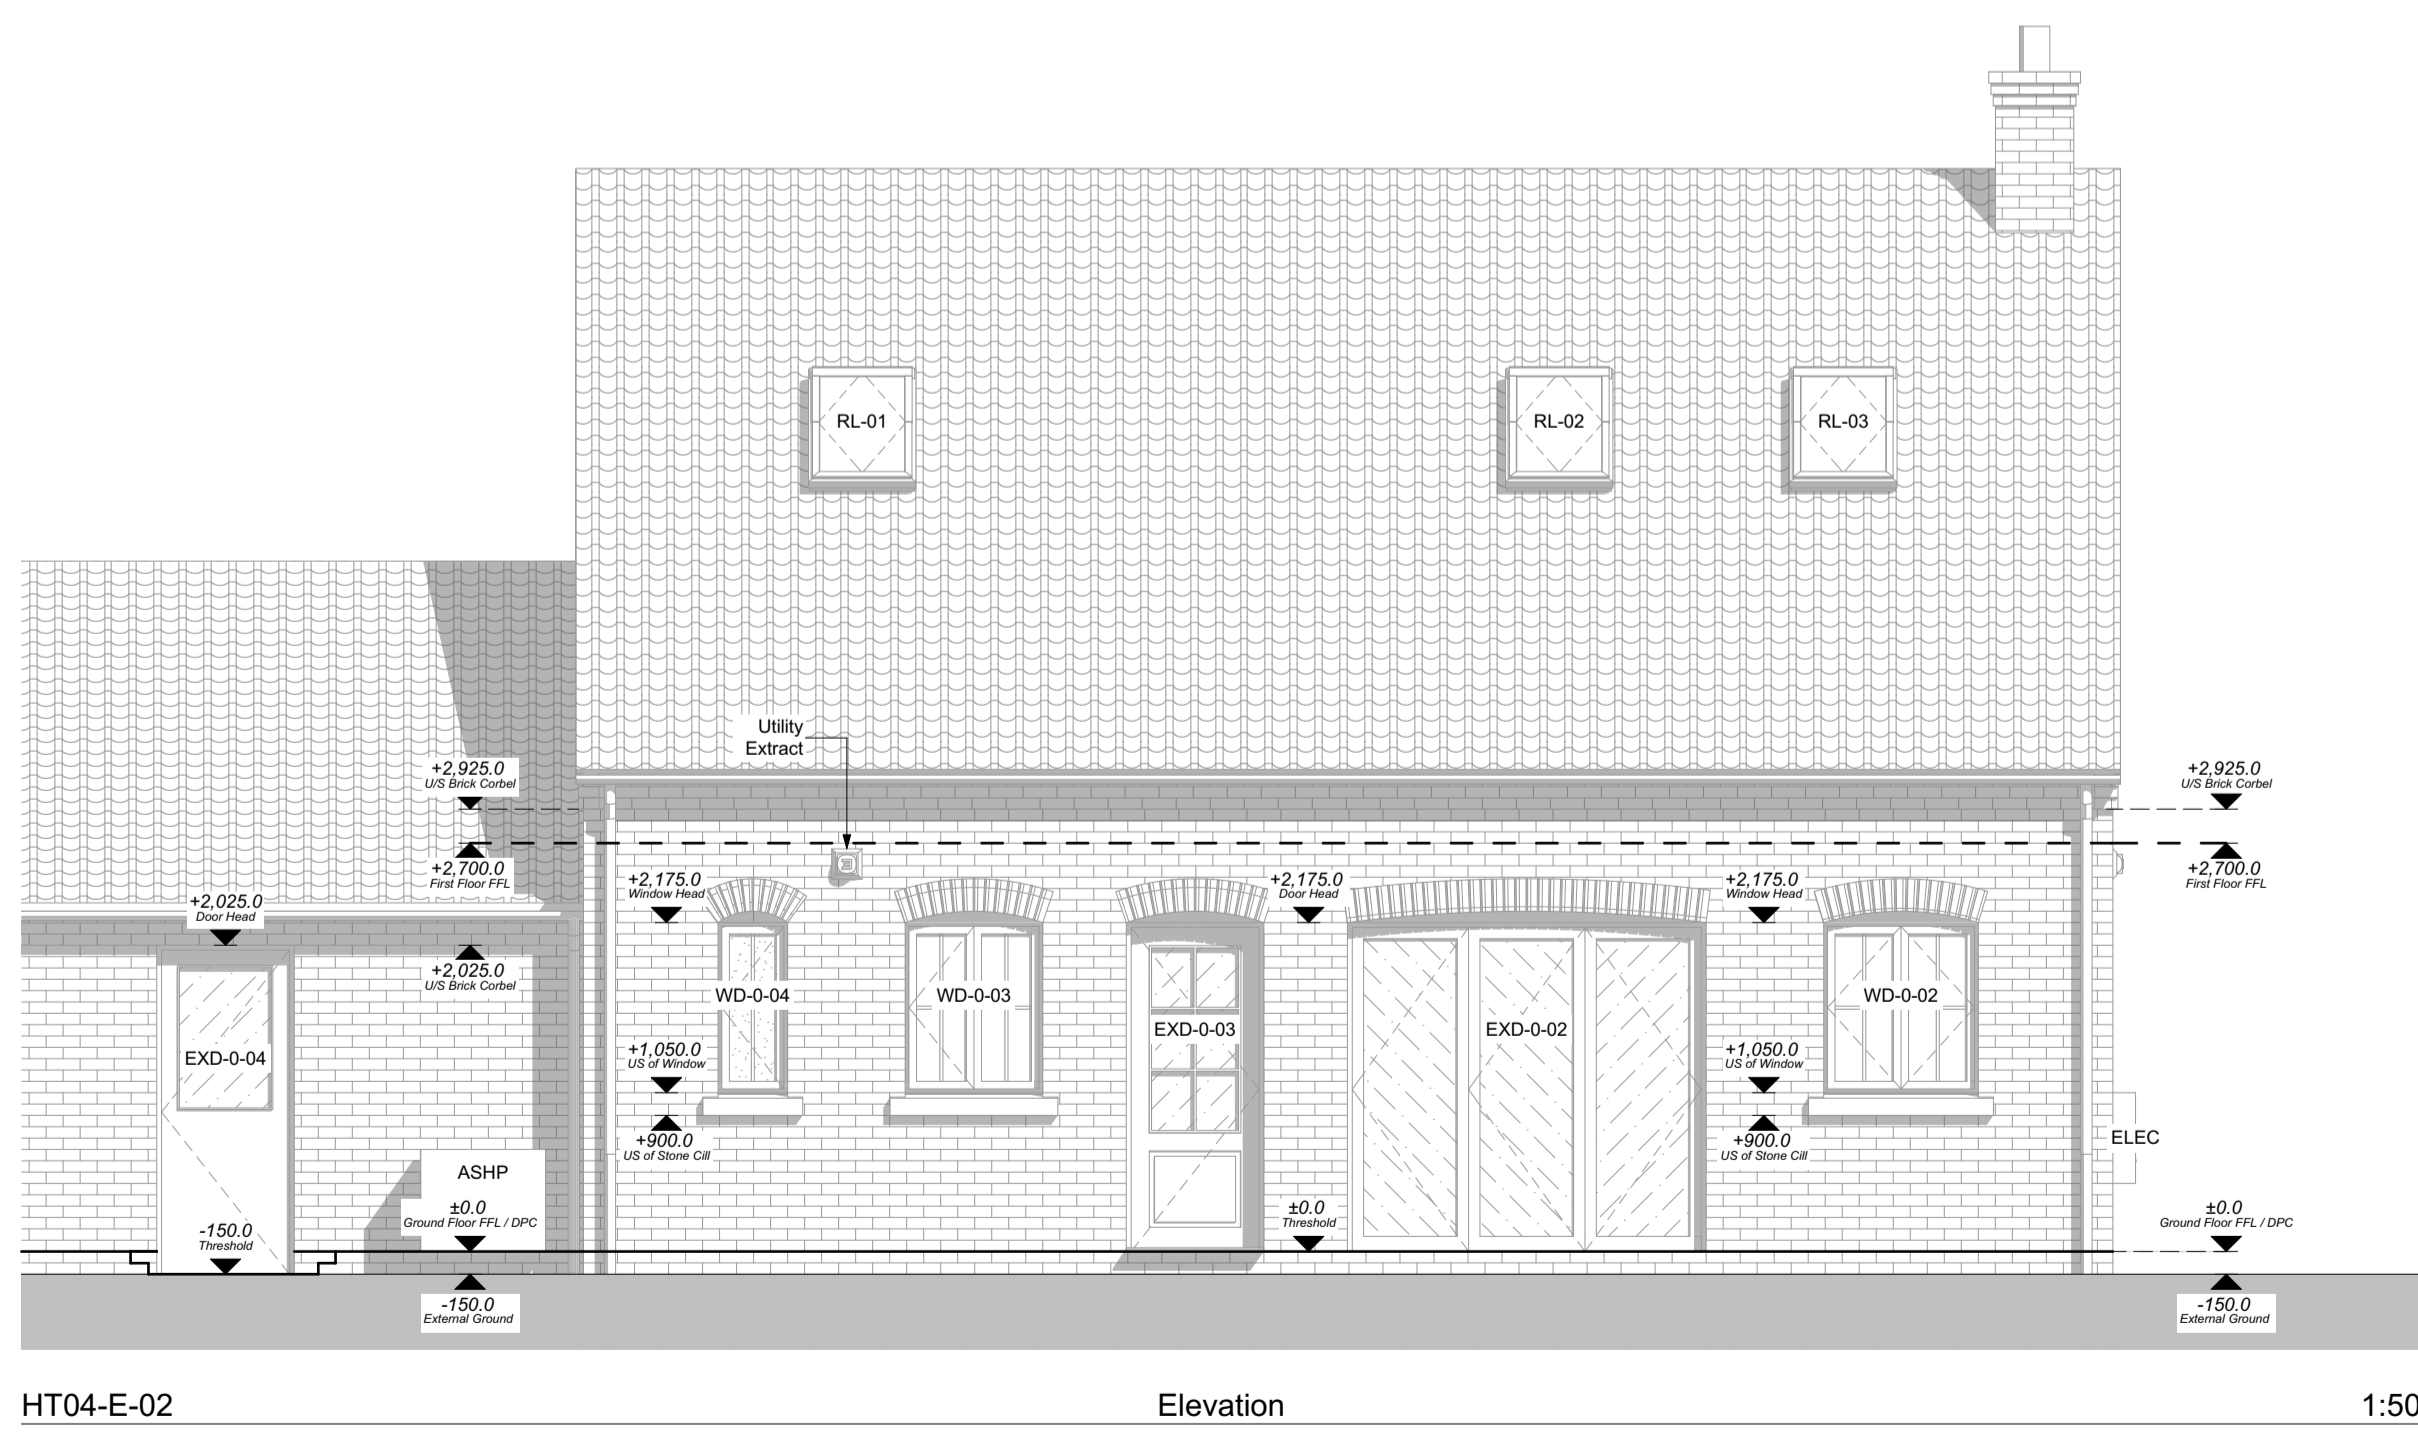

House type handed to Plot 3. Refer to site plan for handing of house type.

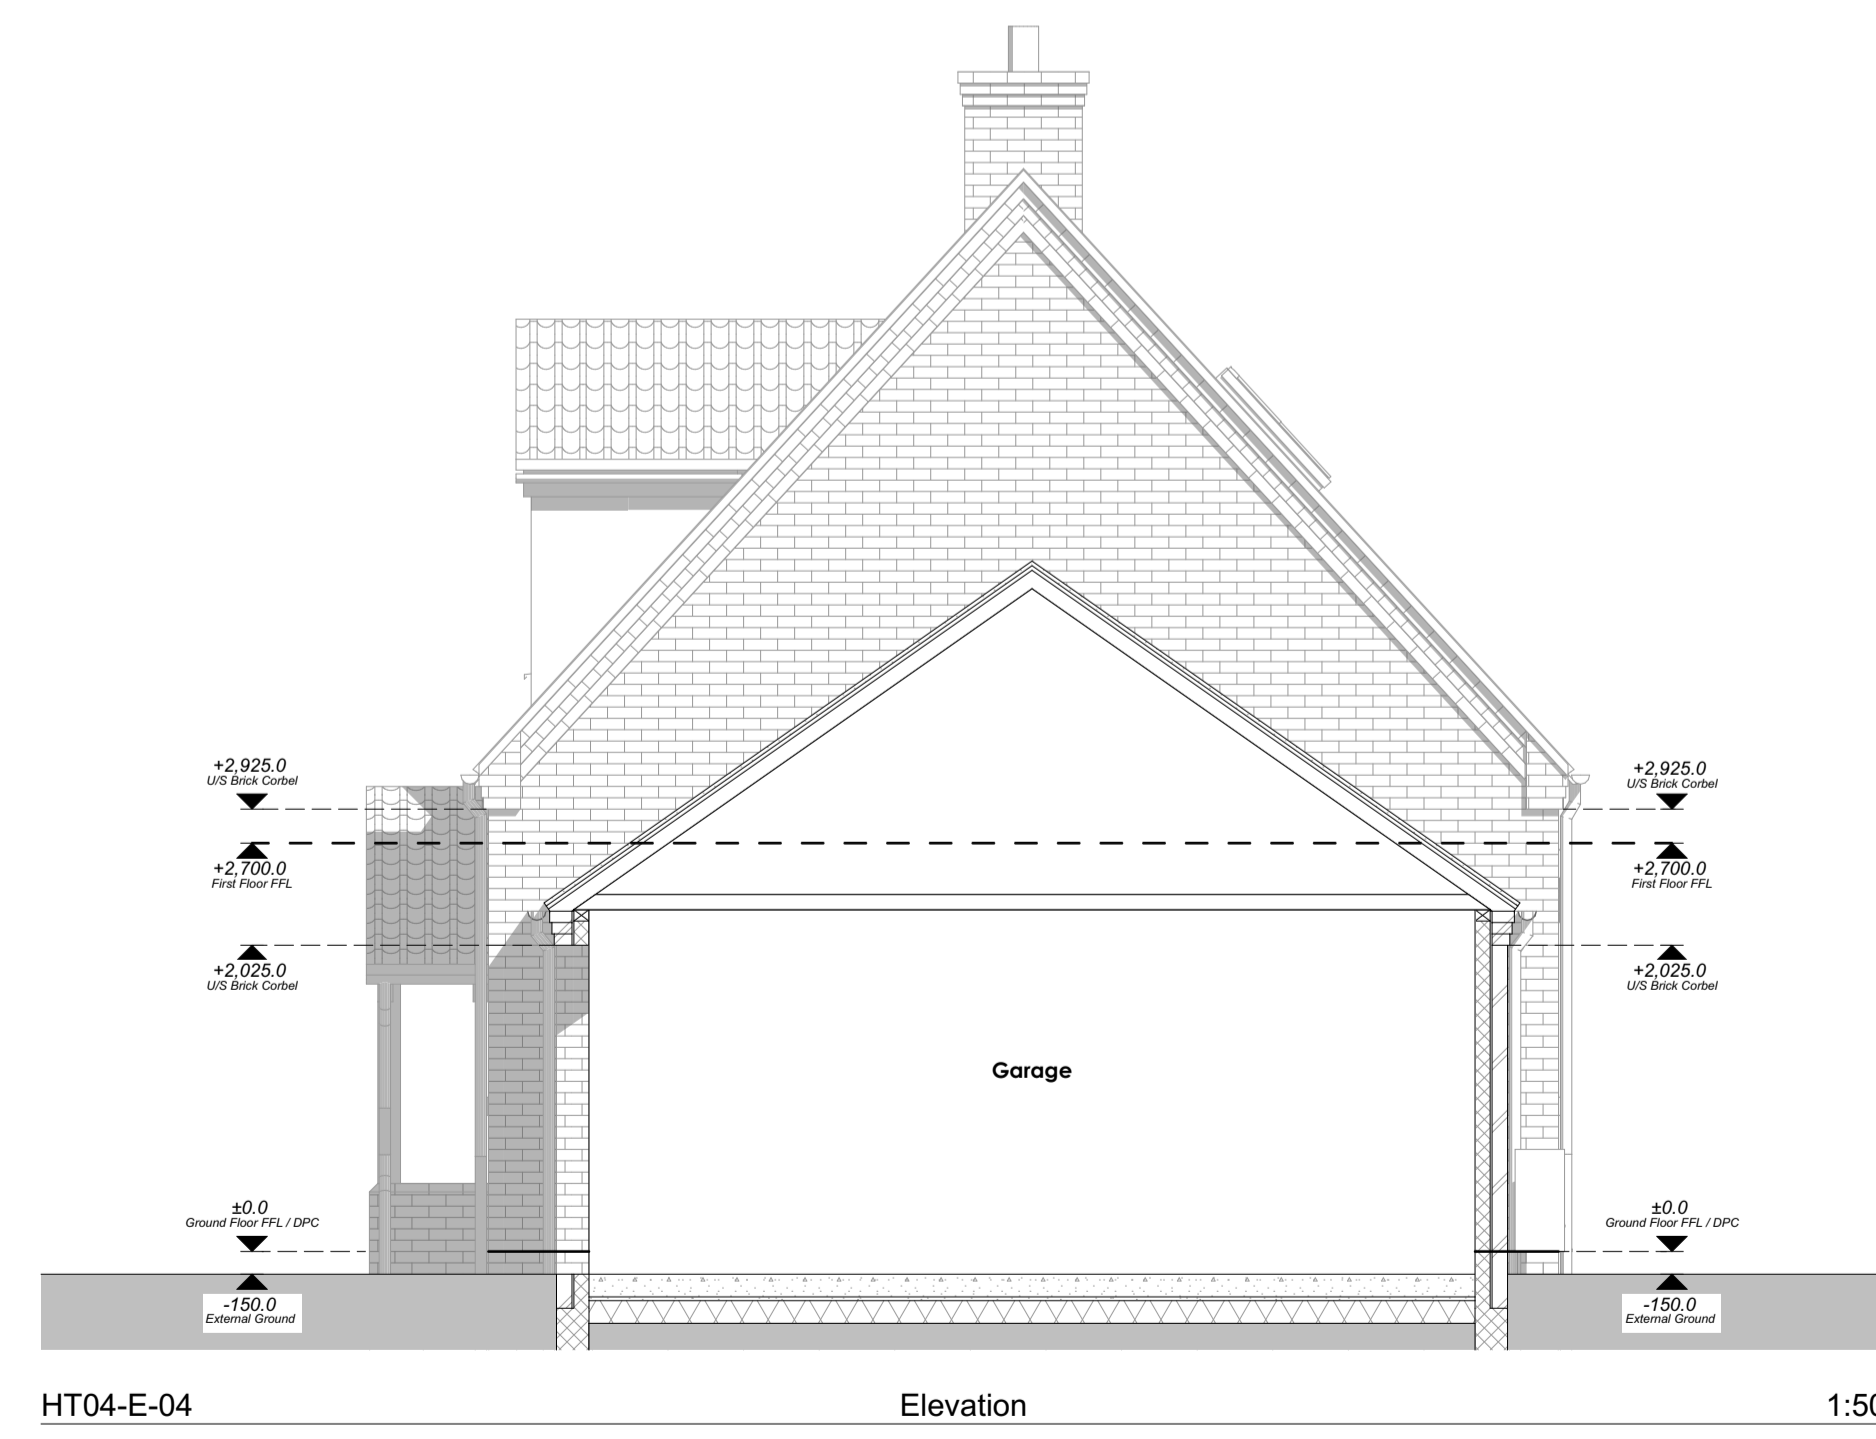

Gary Johns Architects
 44 SILVER STREET, ELY, CAMBRIDGESHIRE, CB7 4JF
 TEL : +44(0)1353 665374
 E-MAIL : info@johnsarchitects.co.uk
 WEB : www.johnsarchitects.co.uk

CLIENT
 EAM Developments

PROJECT
 Plots 03 & 04
 Wretton
 PE33 9QN

DRAWING TITLE
 Plots 03 & 04 - Proposed Elevations

DRAWING STATUS	DRAWING SCALE @ A1
PRELIMINARY	1:50

DRAWN BY	REVIEWED BY	DATE OF FIRST ISSUE
NR	AD	25.08.2021

PROJECT NUMBER	WORK STAGE	DRAWING NUMBER	REVISION
21-834	4	430E	A

