



This document and its design content is copyright Gary Johns Architects ©. It shall be read in conjunction with all other project information including models, specifications, schedules and related consultants documents. Do not scale from documents. All dimensions to be checked on site. Immediately report any discrepancies, errors or omissions on this document to Architect.

Rev ID	Revision Description	Date	Checked	Reviewed
A	Revised Drawing for Stage 4 Issue	06/10/2021	OC	SH


Change ID	Change Description	Change Date	Checked
Ch-03	Drawing General Notes added for Stage 4 Issue		
Ch-04	Internal Studs that require ply patting shown on plans & Above Ground wall style legend updated to show additional stud constructions	06/10/2021	OC

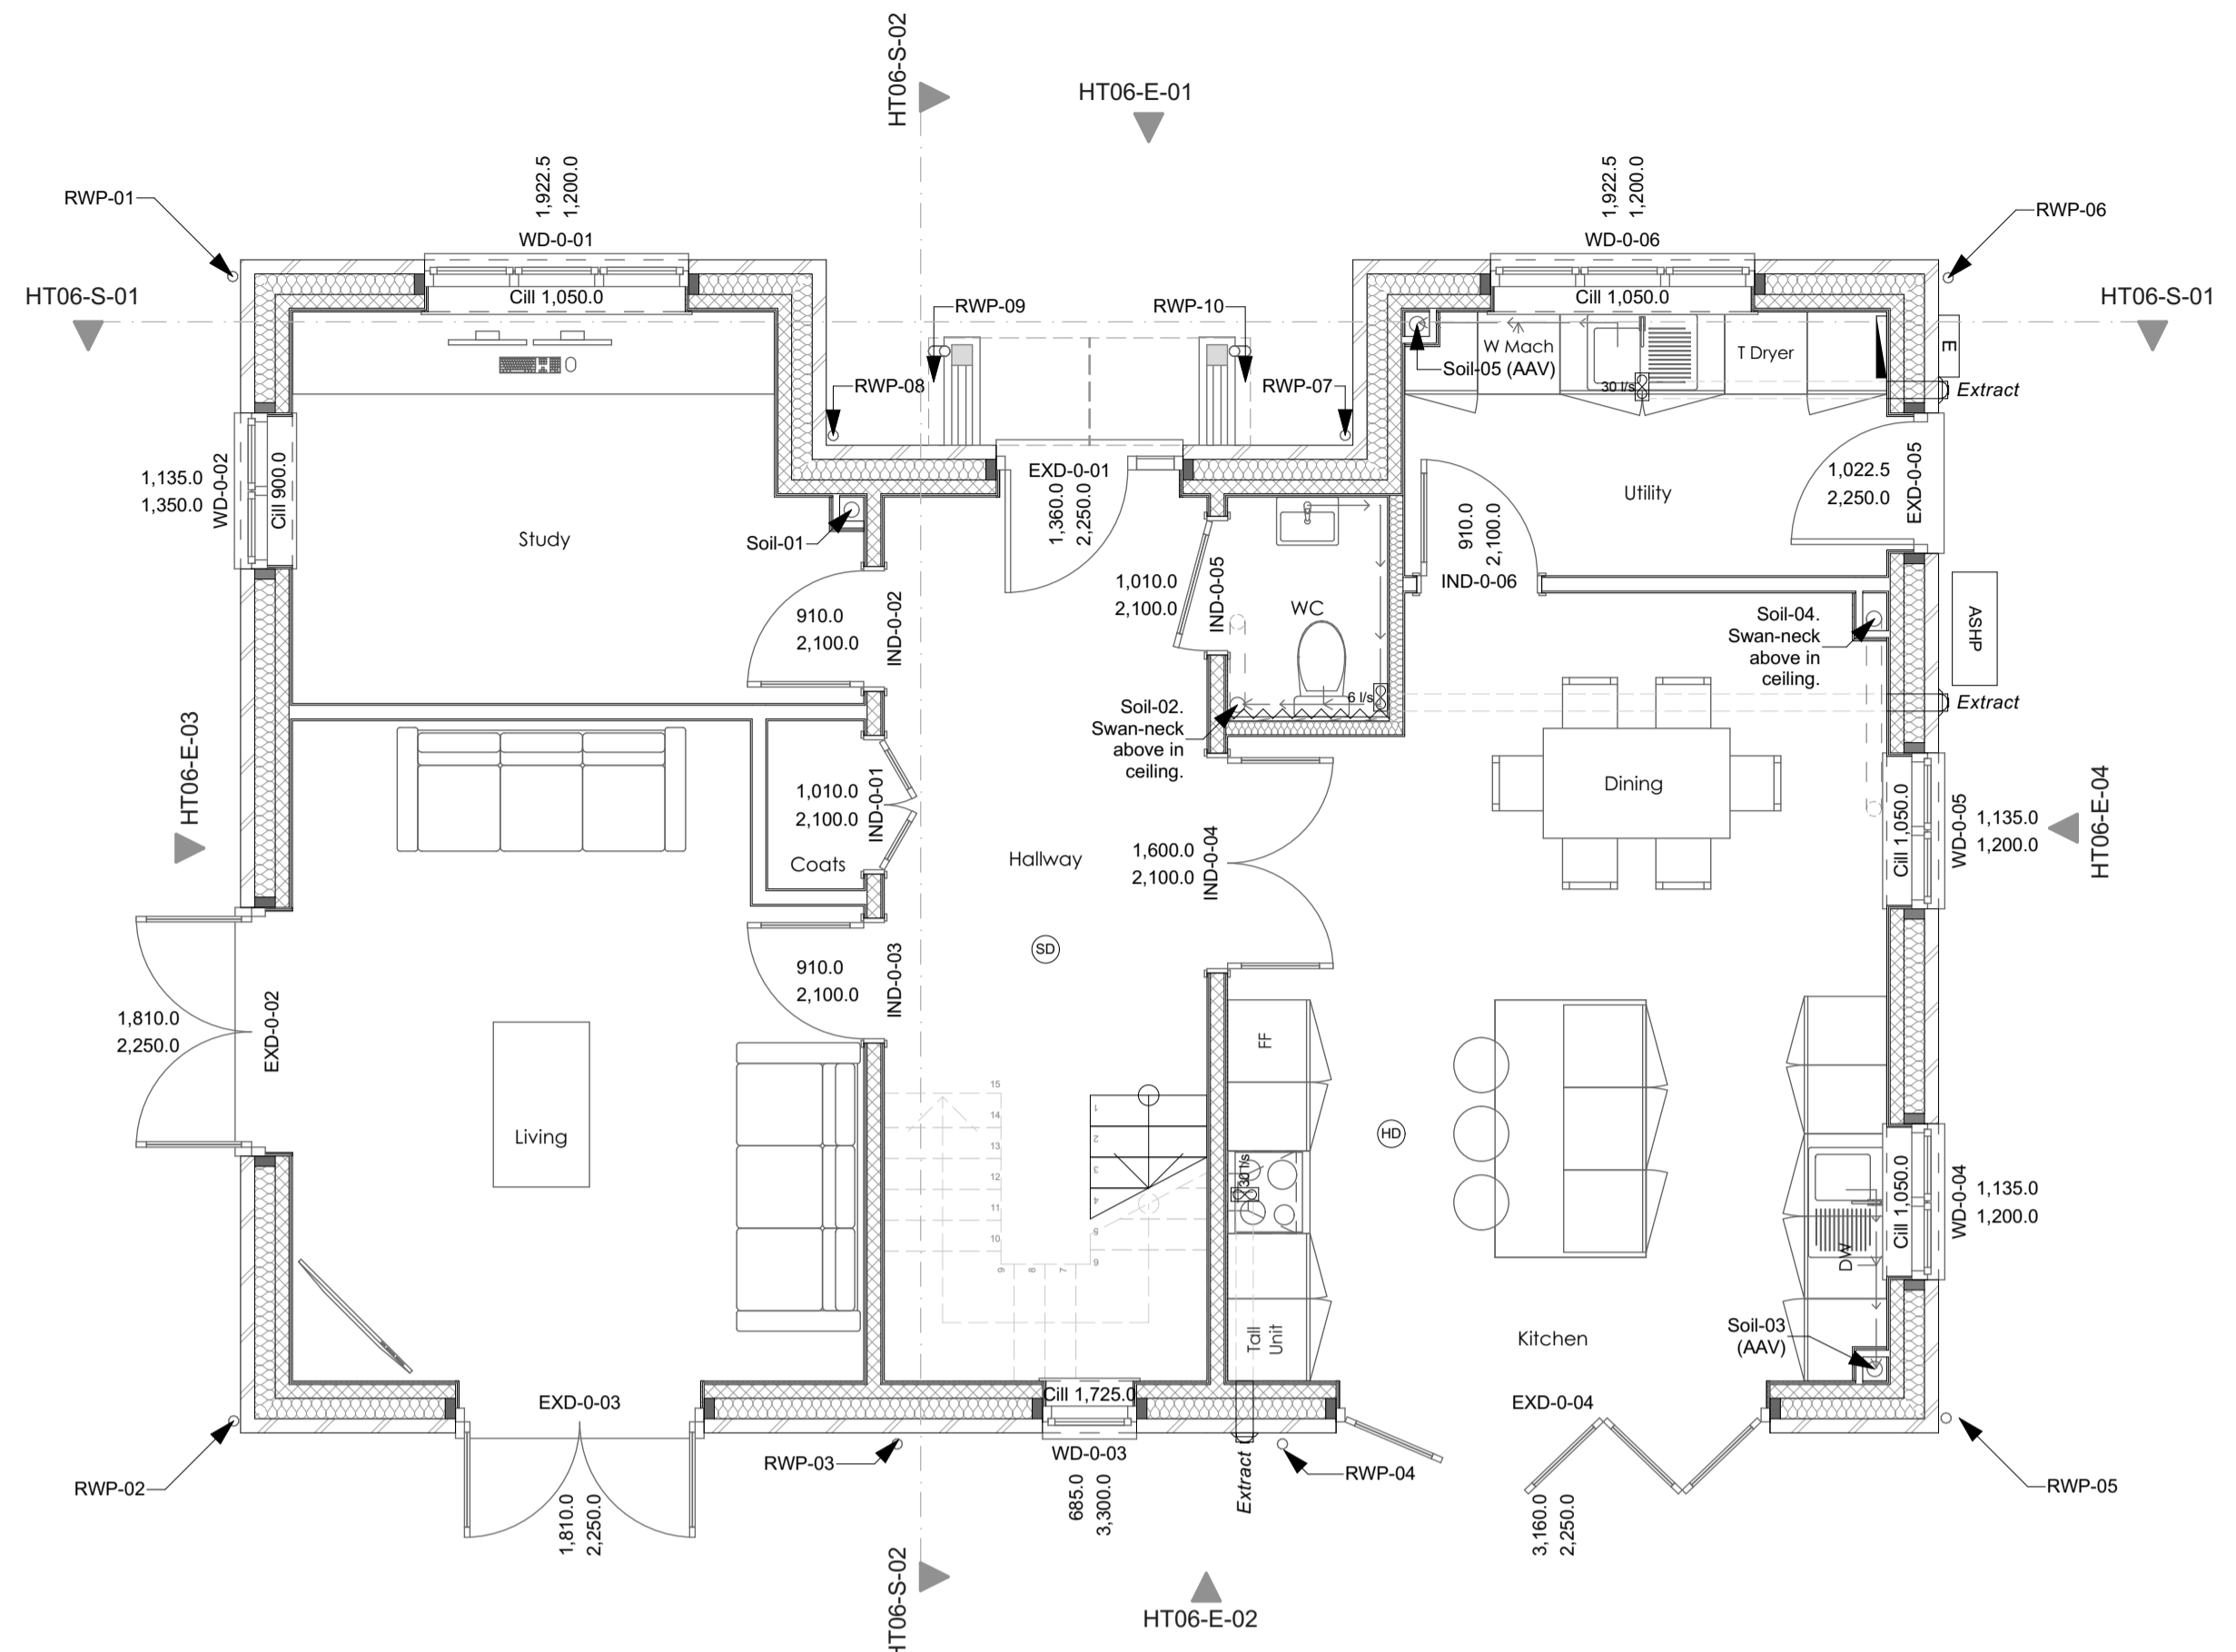

GA Ground Floor Plan 1:50

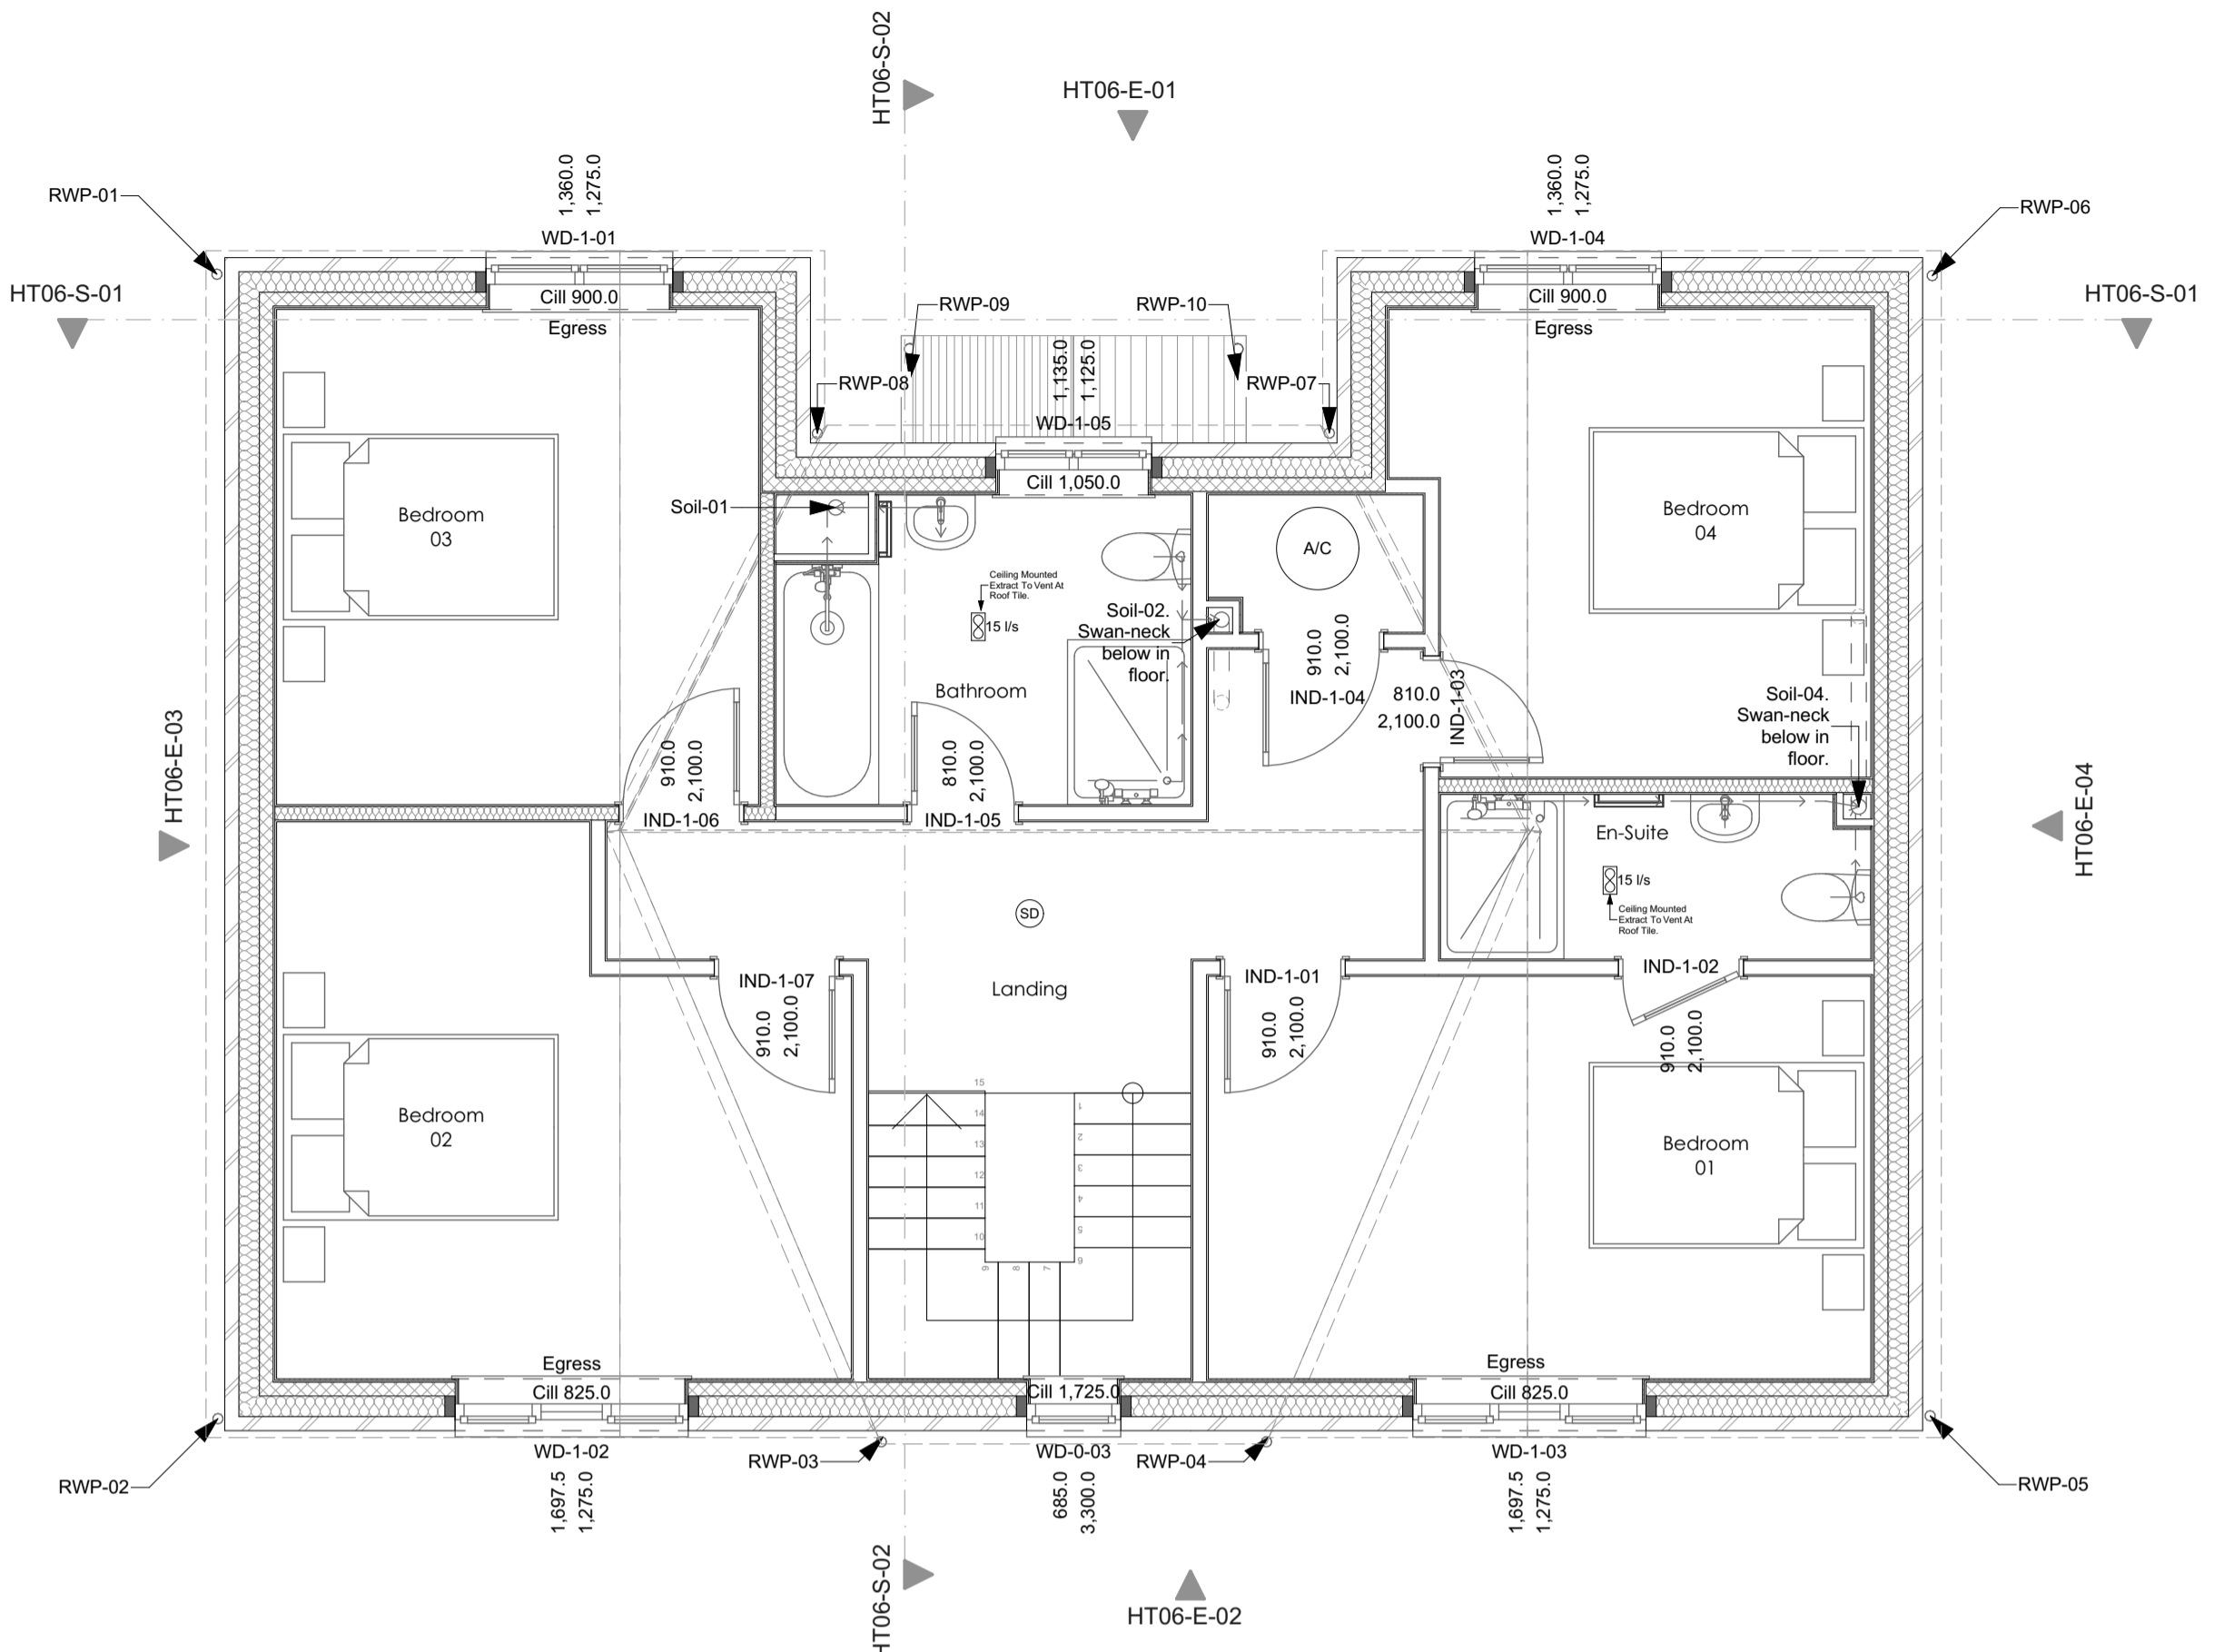

GA First Floor Plan 1:50

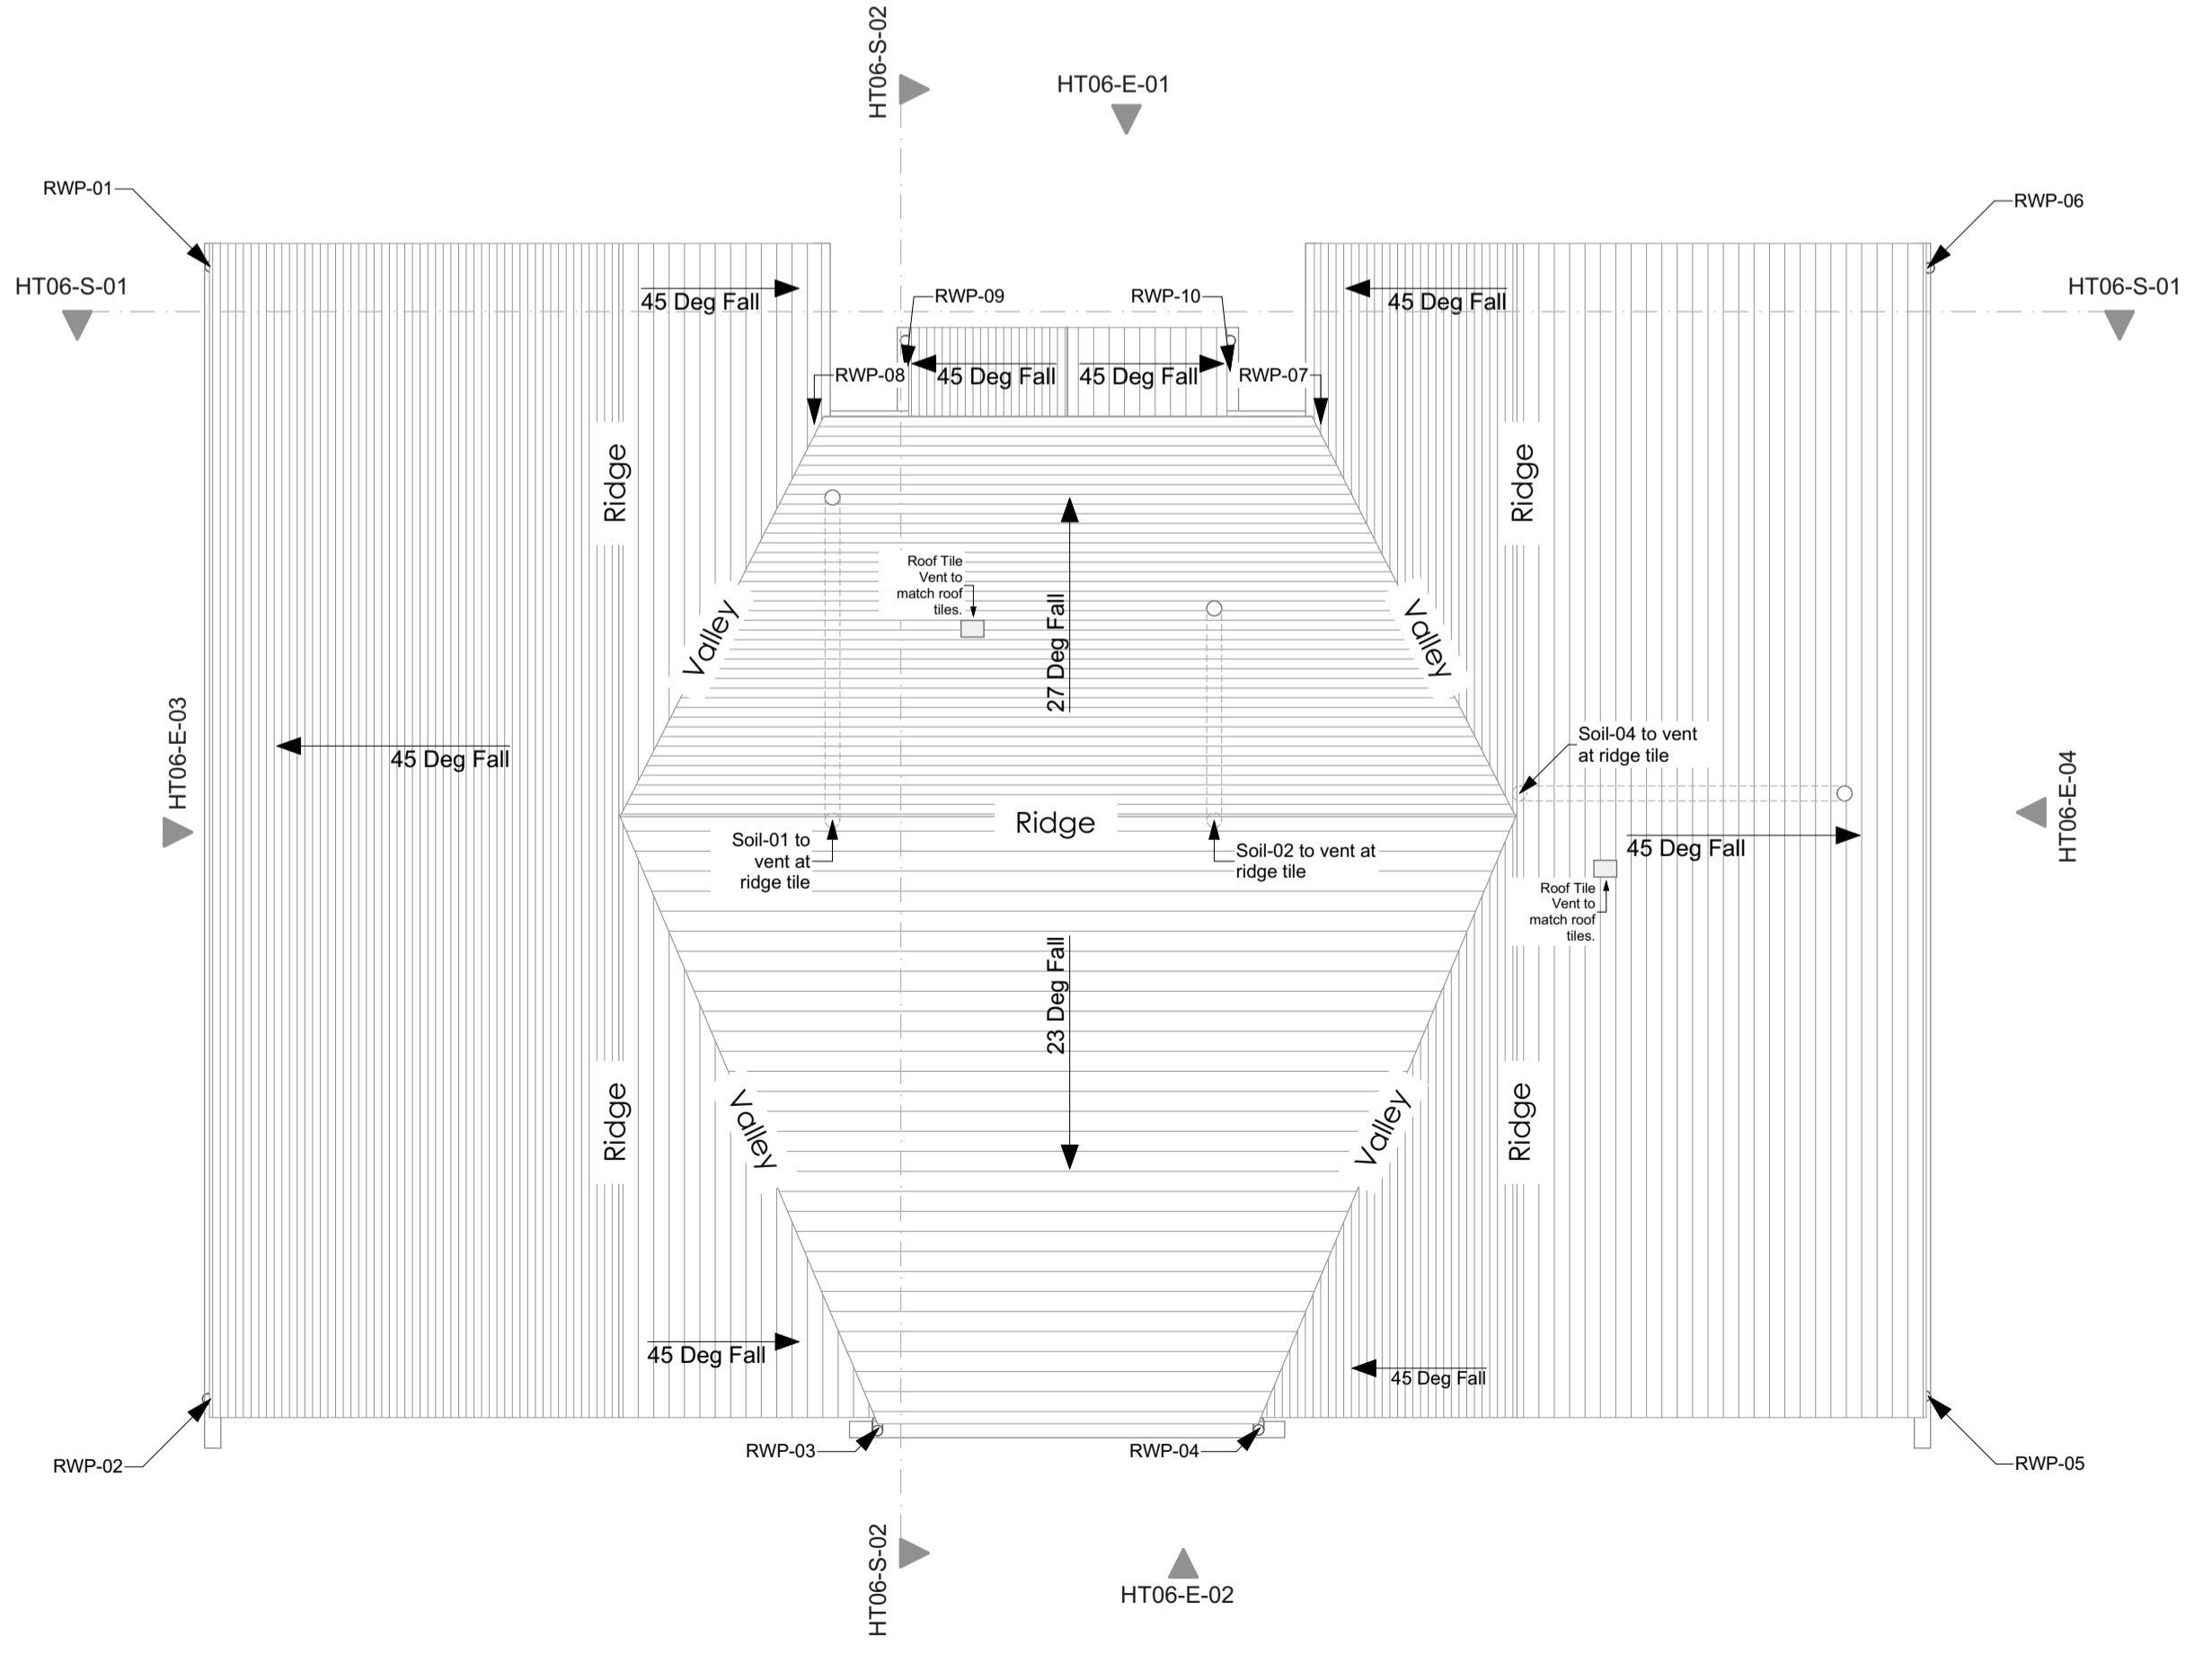

GA Roof Plan 1:50



Gary Johns Architects
 44 SILVER STREET, ELY, CAMBRIDGESHIRE, CB7 4JF
 TEL : +44(0)1353 665374
 E-MAIL : info@johnsarchitects.co.uk
 WEB : www.johnsarchitects.co.uk

CLIENT
 EAM Developments

PROJECT			
Plots 7 & 8			
Wretton			
PE33 9QN			
DRAWING TITLE			
Plots 7 & 8 - Proposed Floor Plans			
DRAWING STATUS		DRAWING SCALE @ A1	
PRELIMINARY		1:50	
DRAWN BY	REVIEWED BY	DATE OF FIRST ISSUE	
SH	AD	01.10.2021	
PROJECT NUMBER	WORK STAGE	DRAWING NUMBER	REVISION
21-834	4	610P	A