
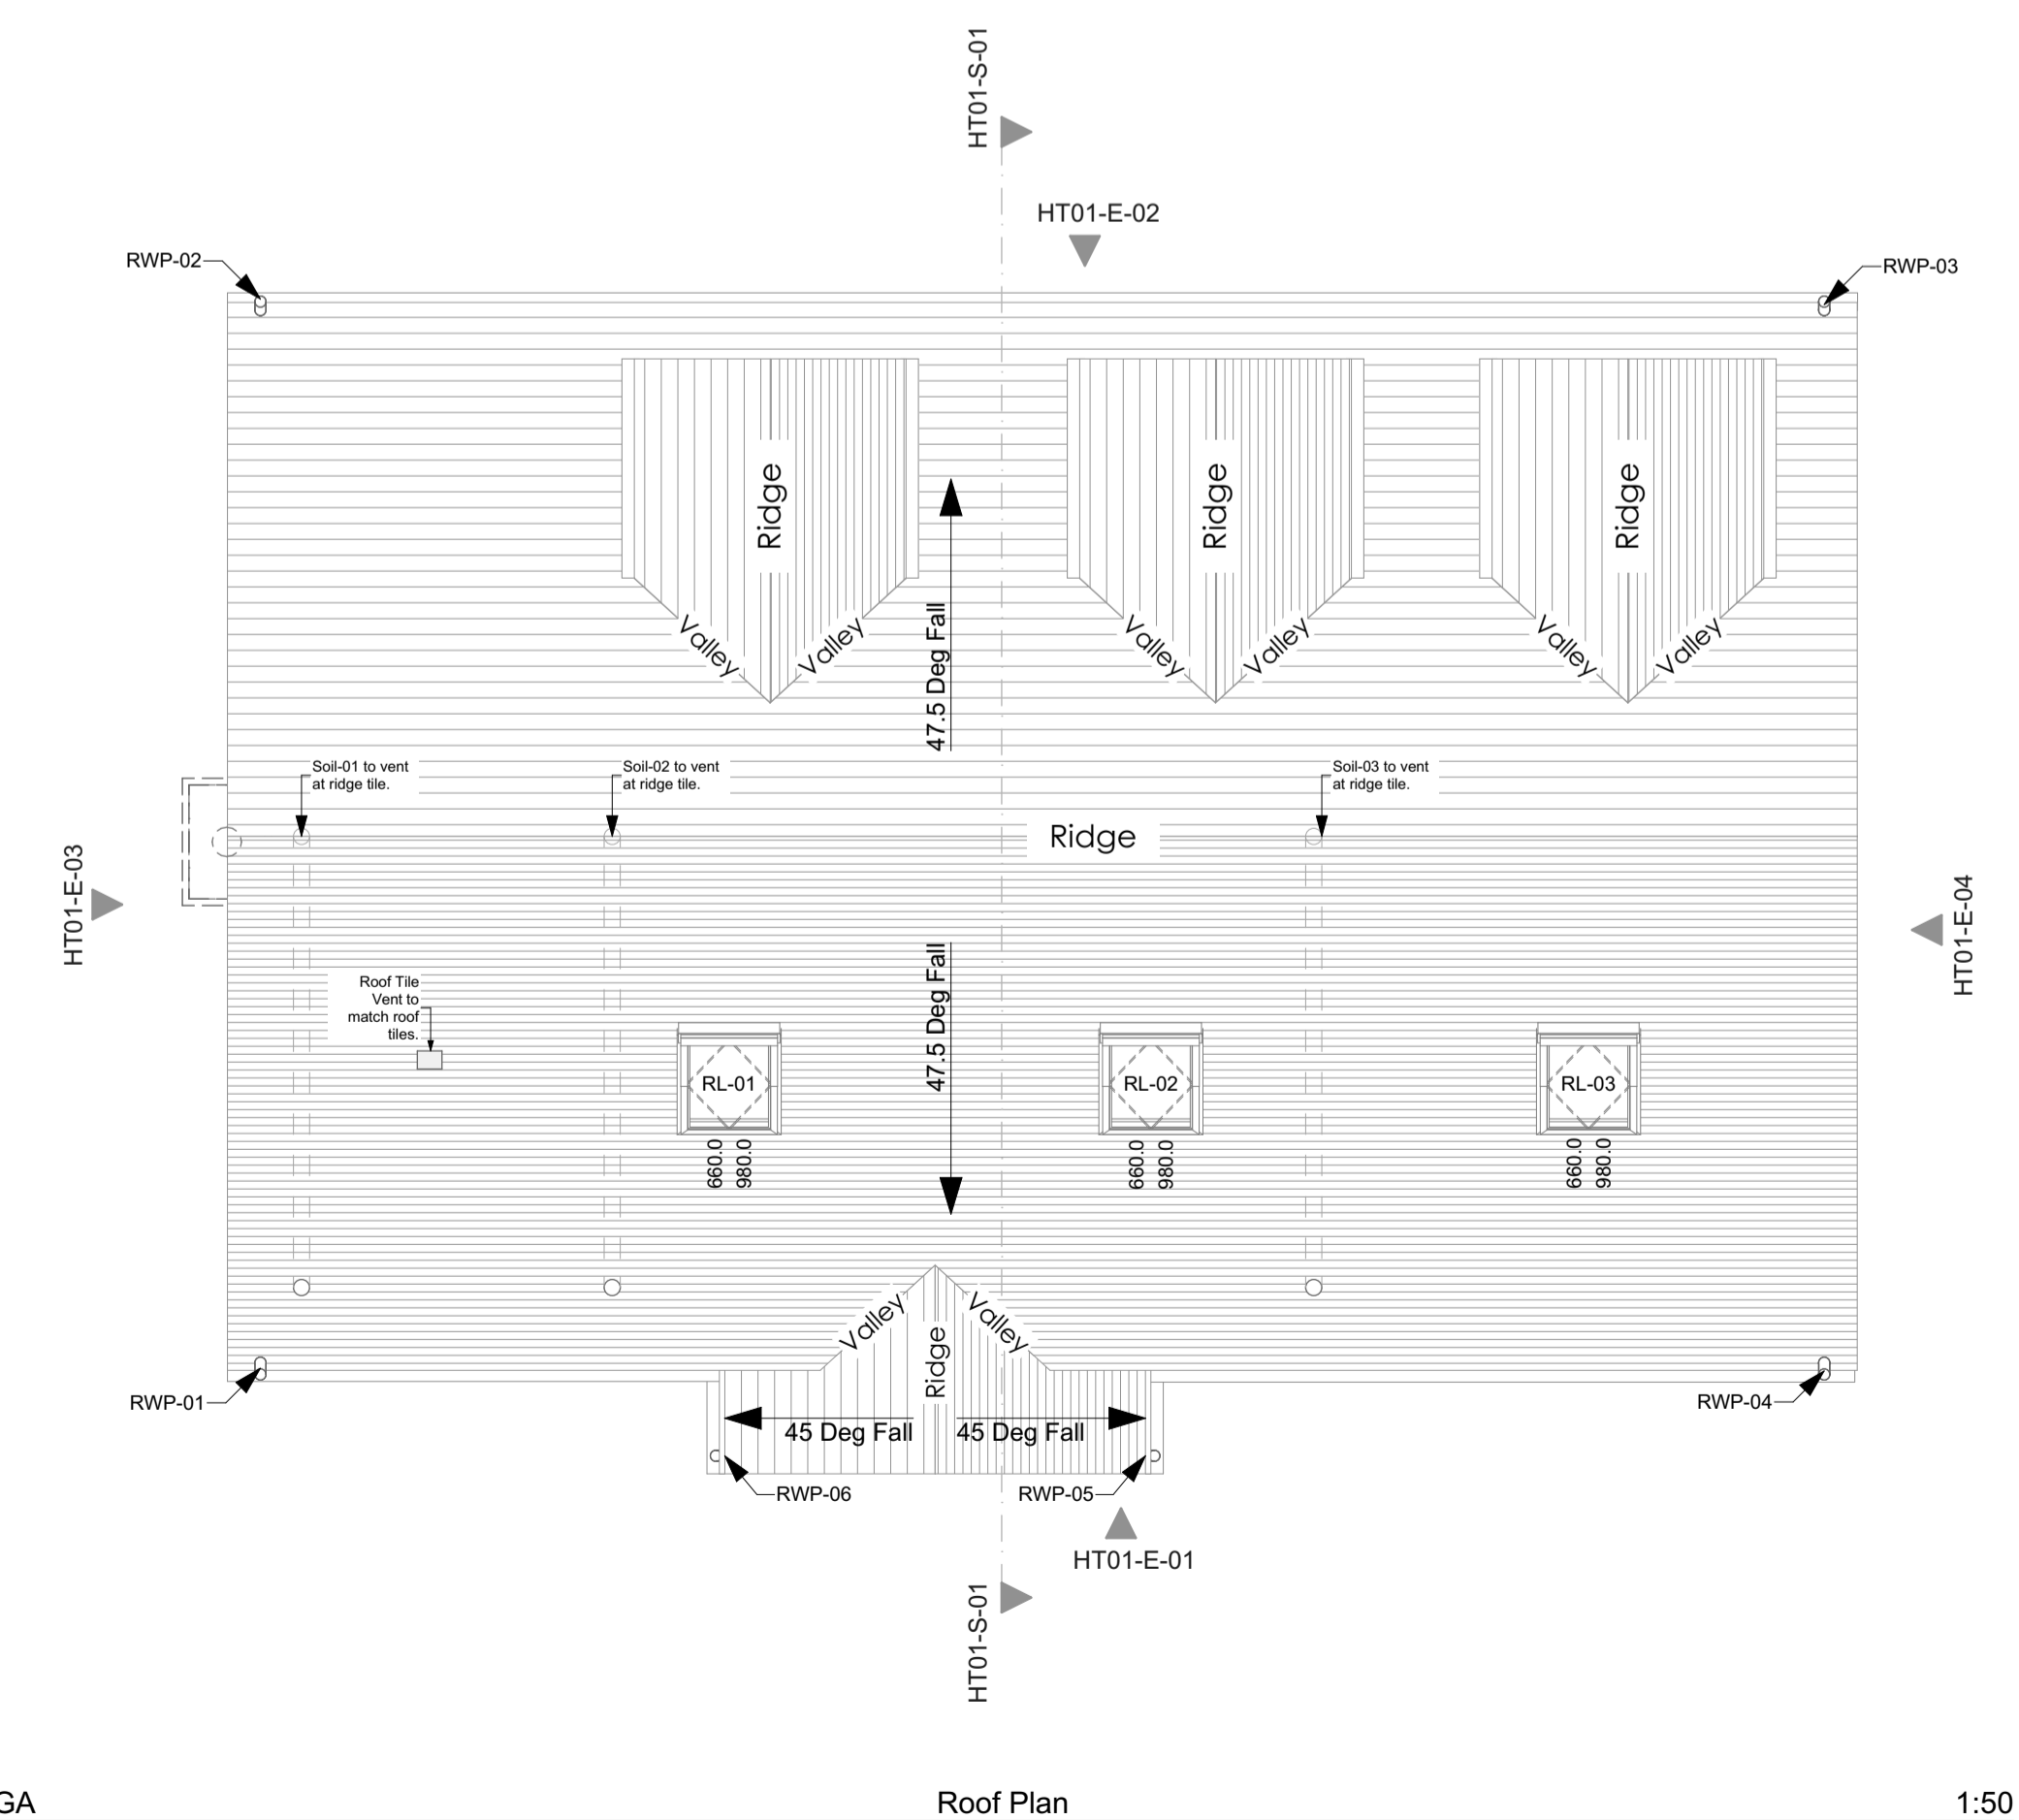
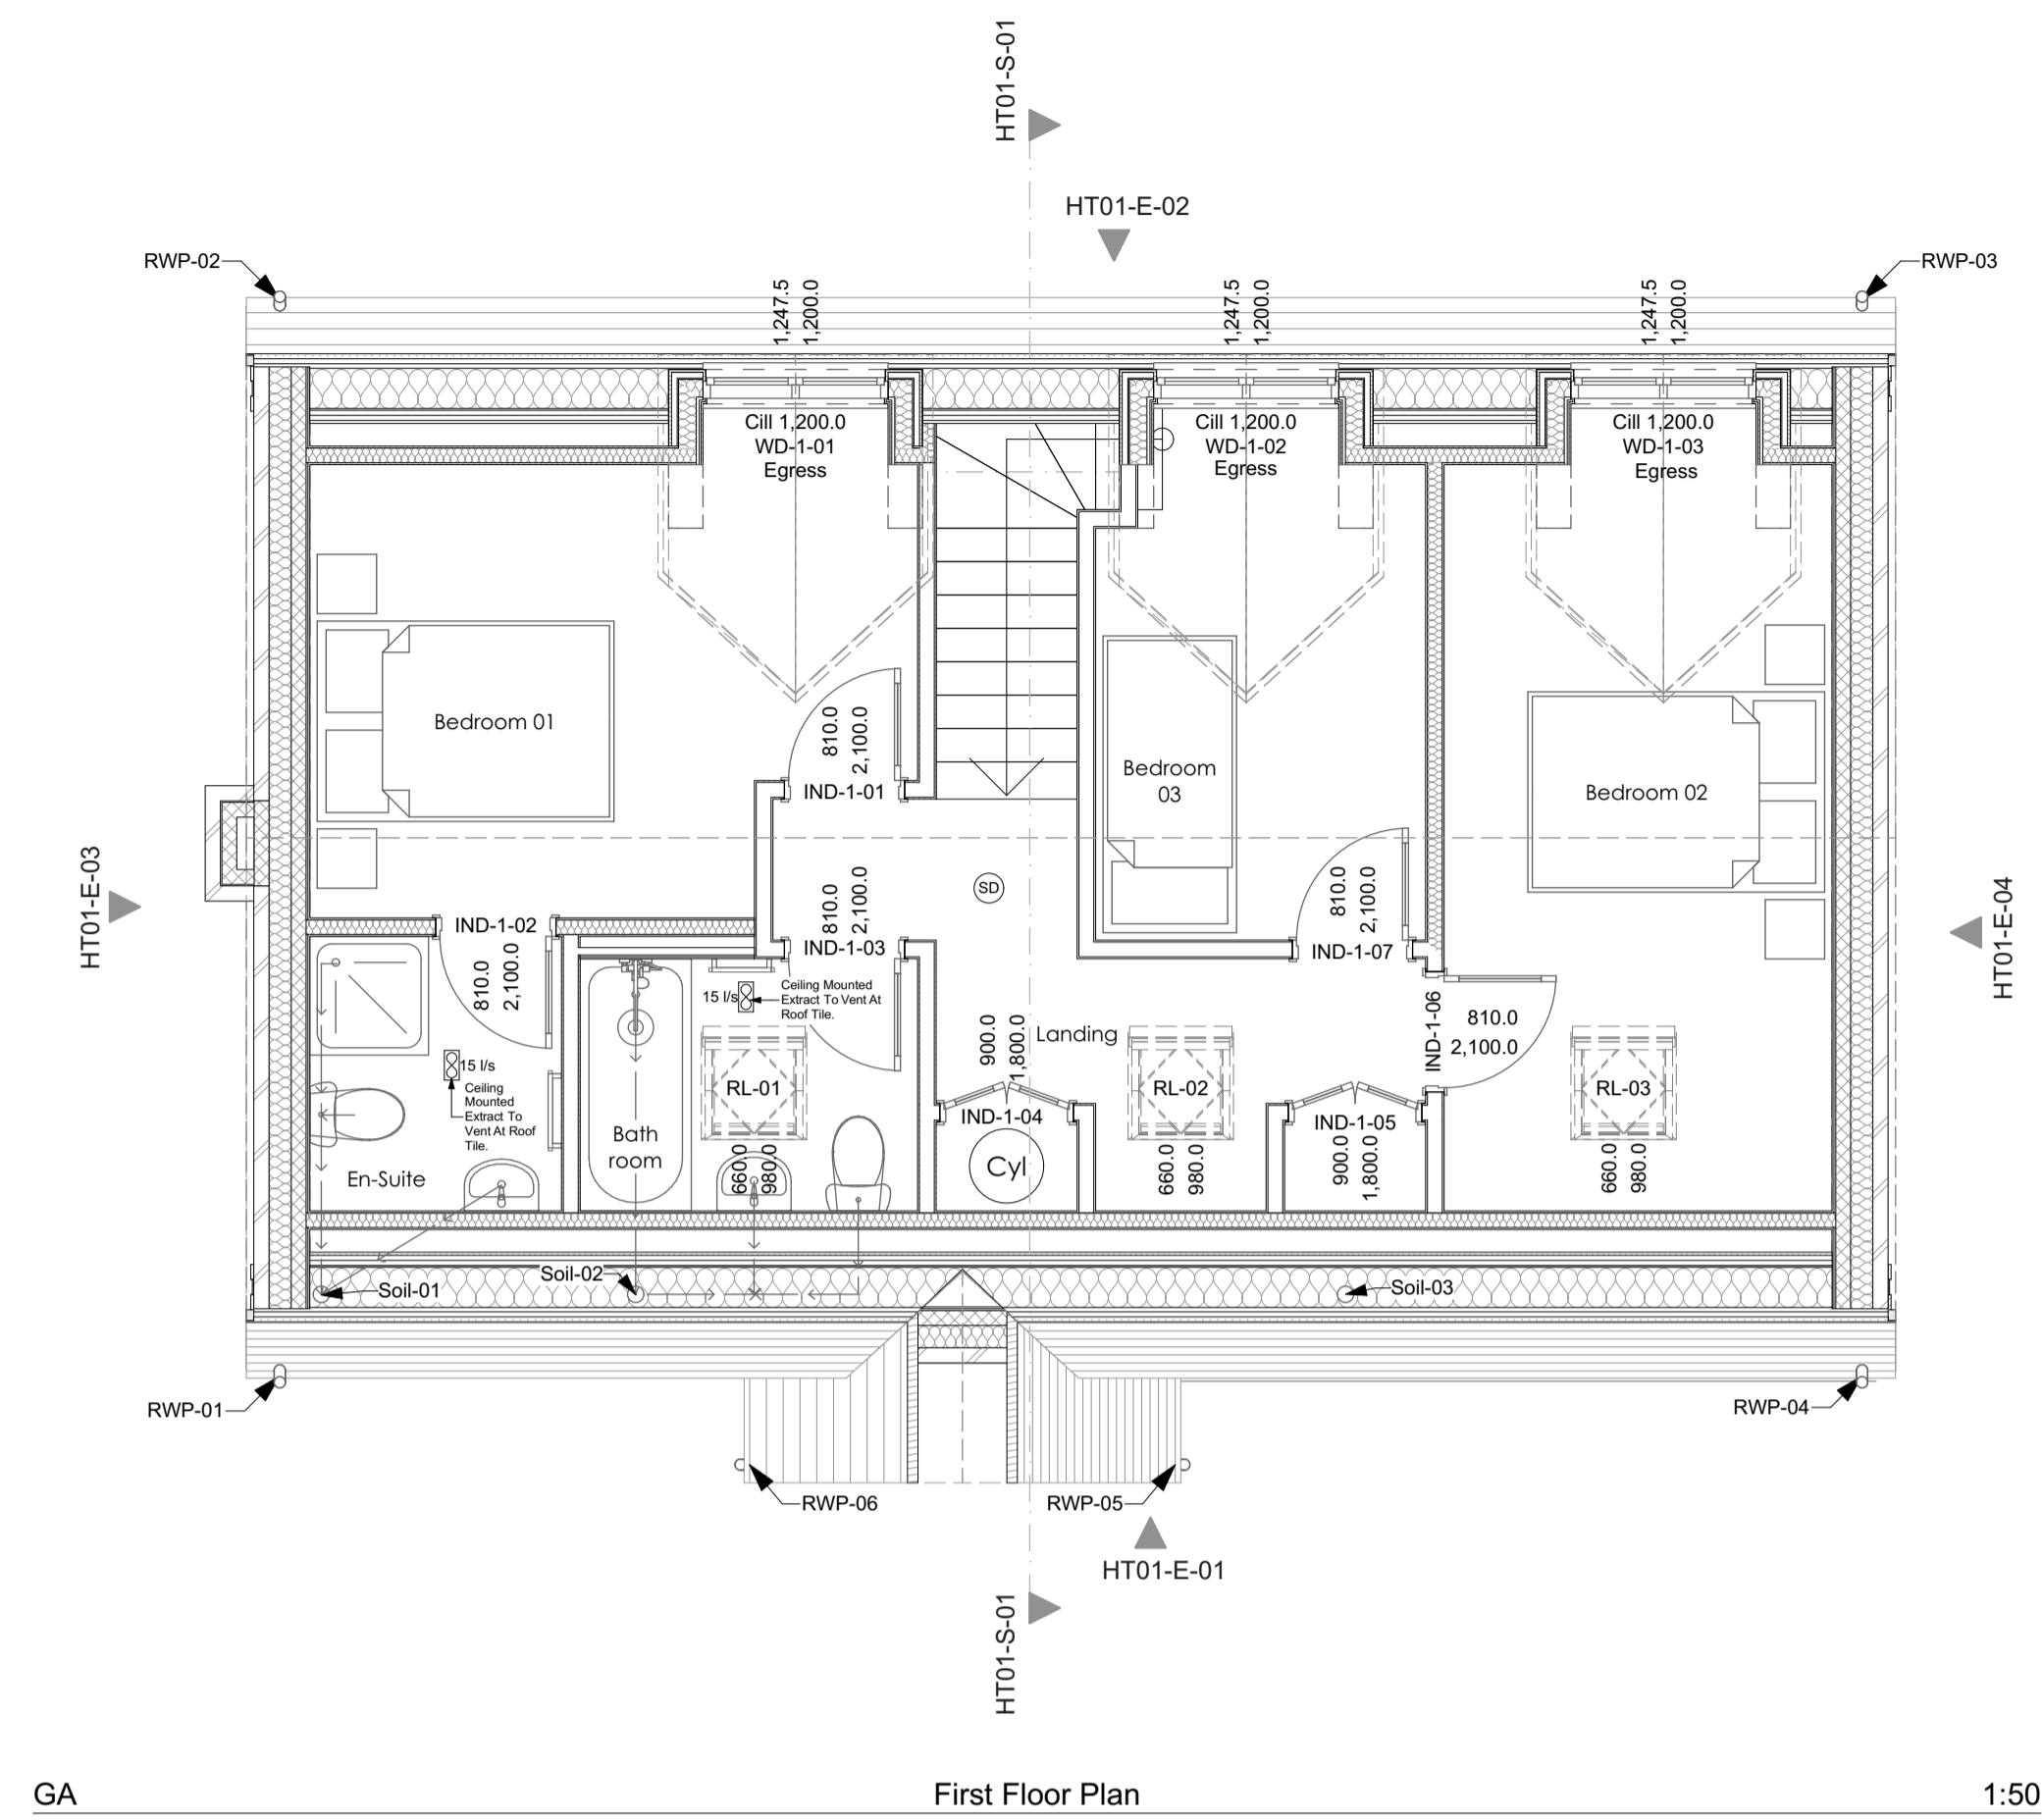


This document and its design content is copyright Gary Johns Architects ©. It shall be read in conjunction with all other project information including models, specifications, schedules and related consultants documents. Do not scale from documents. All dimensions to be checked on site. Immediately report any discrepancies, errors or omissions on this document to Architect.

Rev ID	Revision Description	Date	Checked	Reviewed
A	Issued	16/08/2021	SH	AD

Change ID	Change Description	Change Date	Checked
Ch-1	Chimney added	16/08/2021	SH

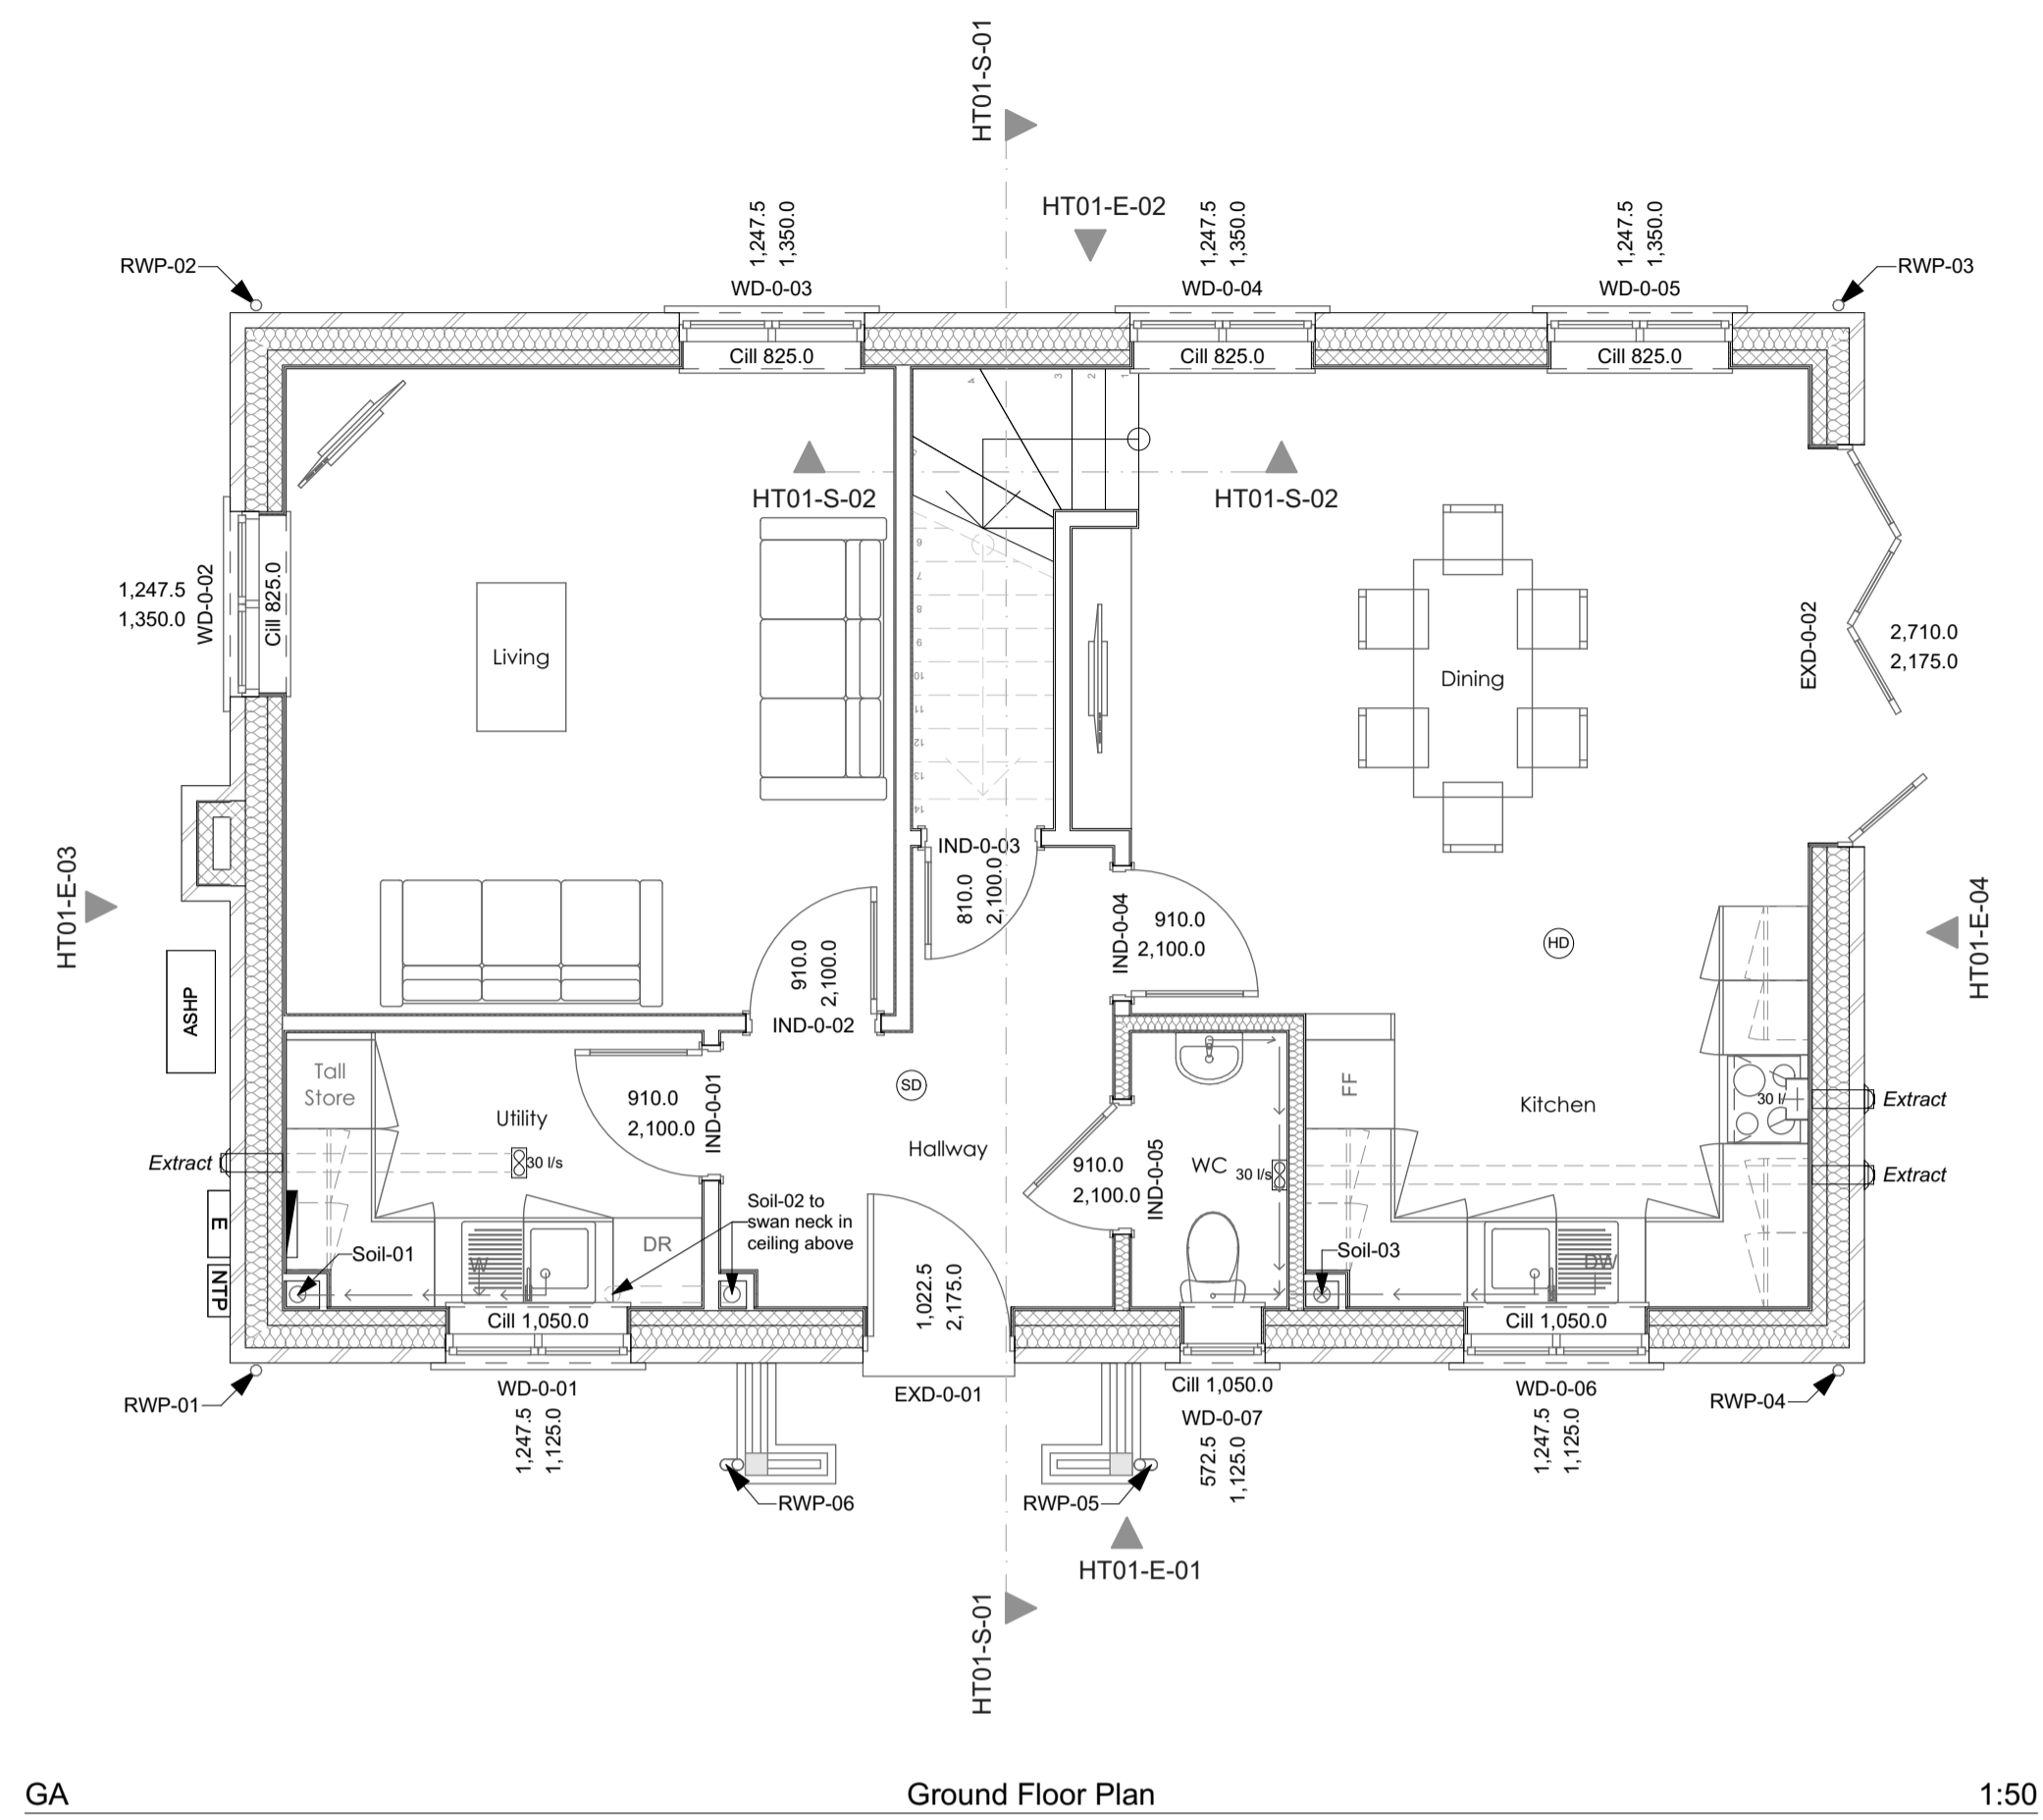

44 SILVER STREET, ELY, CAMBRIDGESHIRE, CB7 4JF  
 TEL : +44(0)1353 665374  
 E-MAIL : info@johnsarchitects.co.uk  
 WEB : www.johnsarchitects.co.uk

CLIENT  
 EAM Developments

PROJECT  
 Plot 01  
 Wretton  
 PE33 9QN

DRAWING TITLE  
 Plot 01 - Proposed Floor Plans

DRAWING STATUS  
 PRELIMINARY

DRAWING SCALE @ A1  
 1:50

DRAWN BY  
 SH

REVIEWED BY  
 AD

DATE OF FIRST ISSUE  
 10.08.2021

PROJECT NUMBER  
 21-834

WORK STAGE  
 4

DRAWING NUMBER  
 110P

REVISION  
 A

