
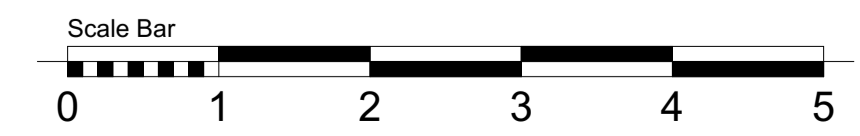
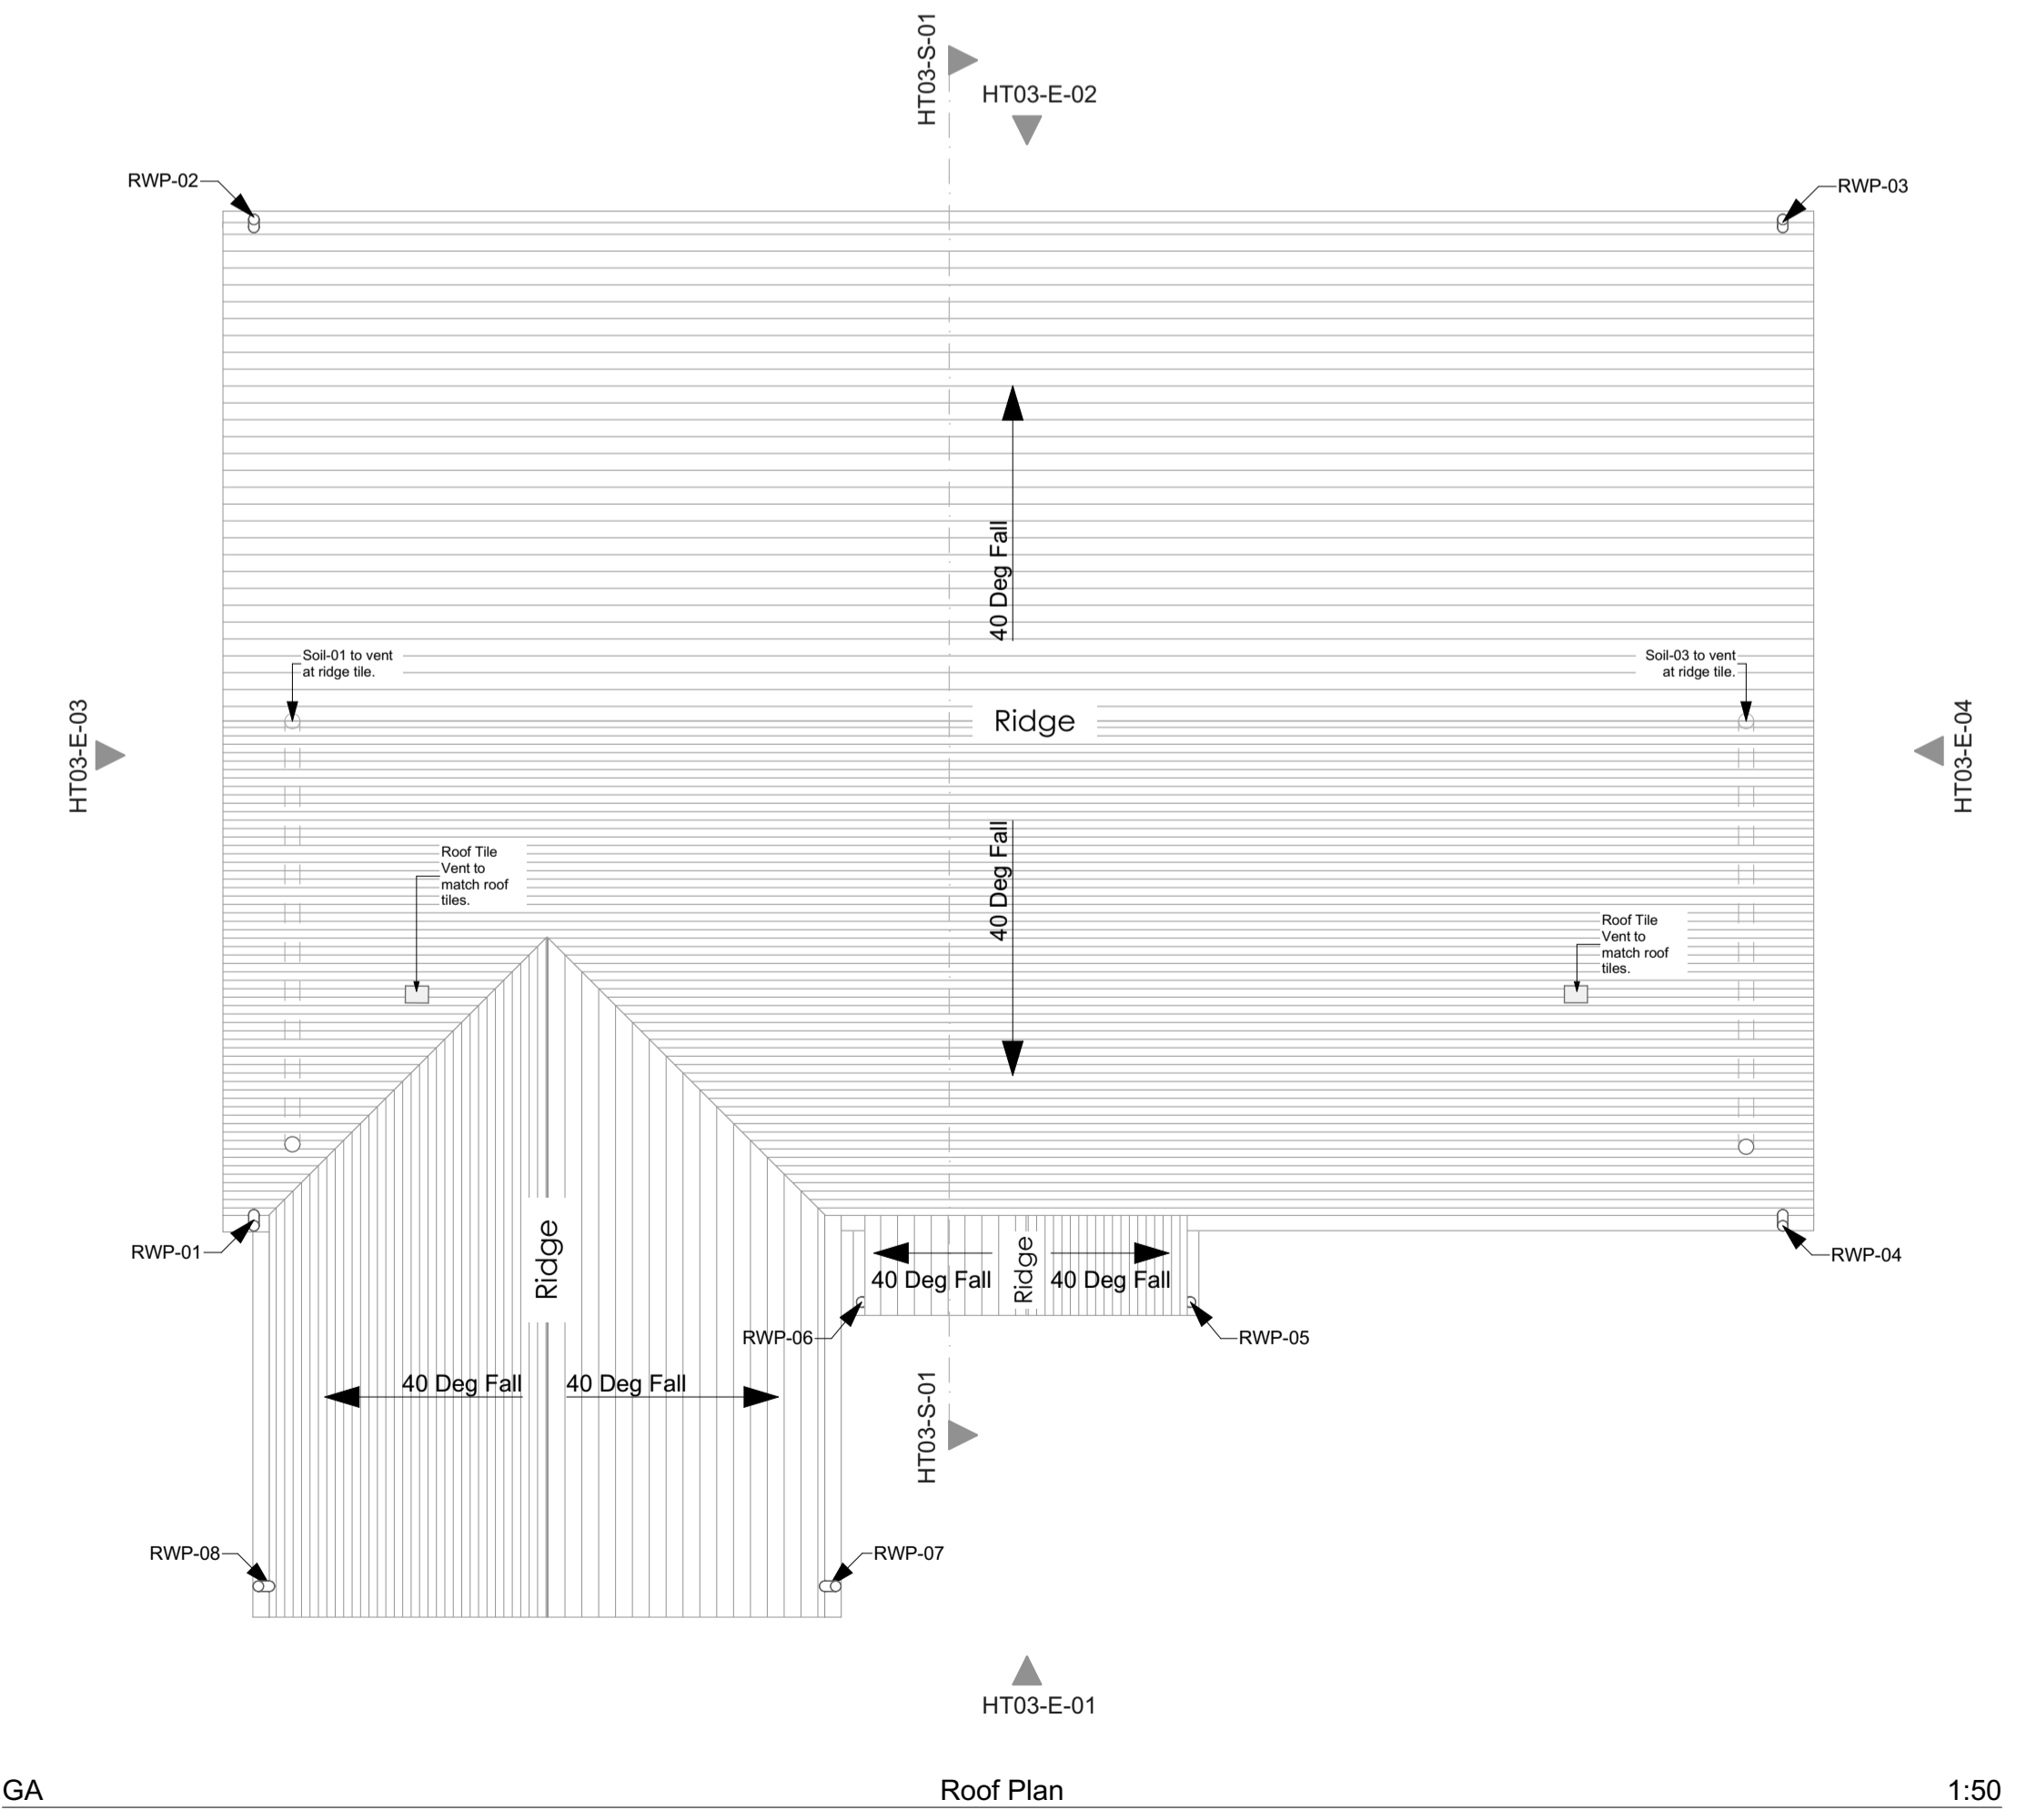
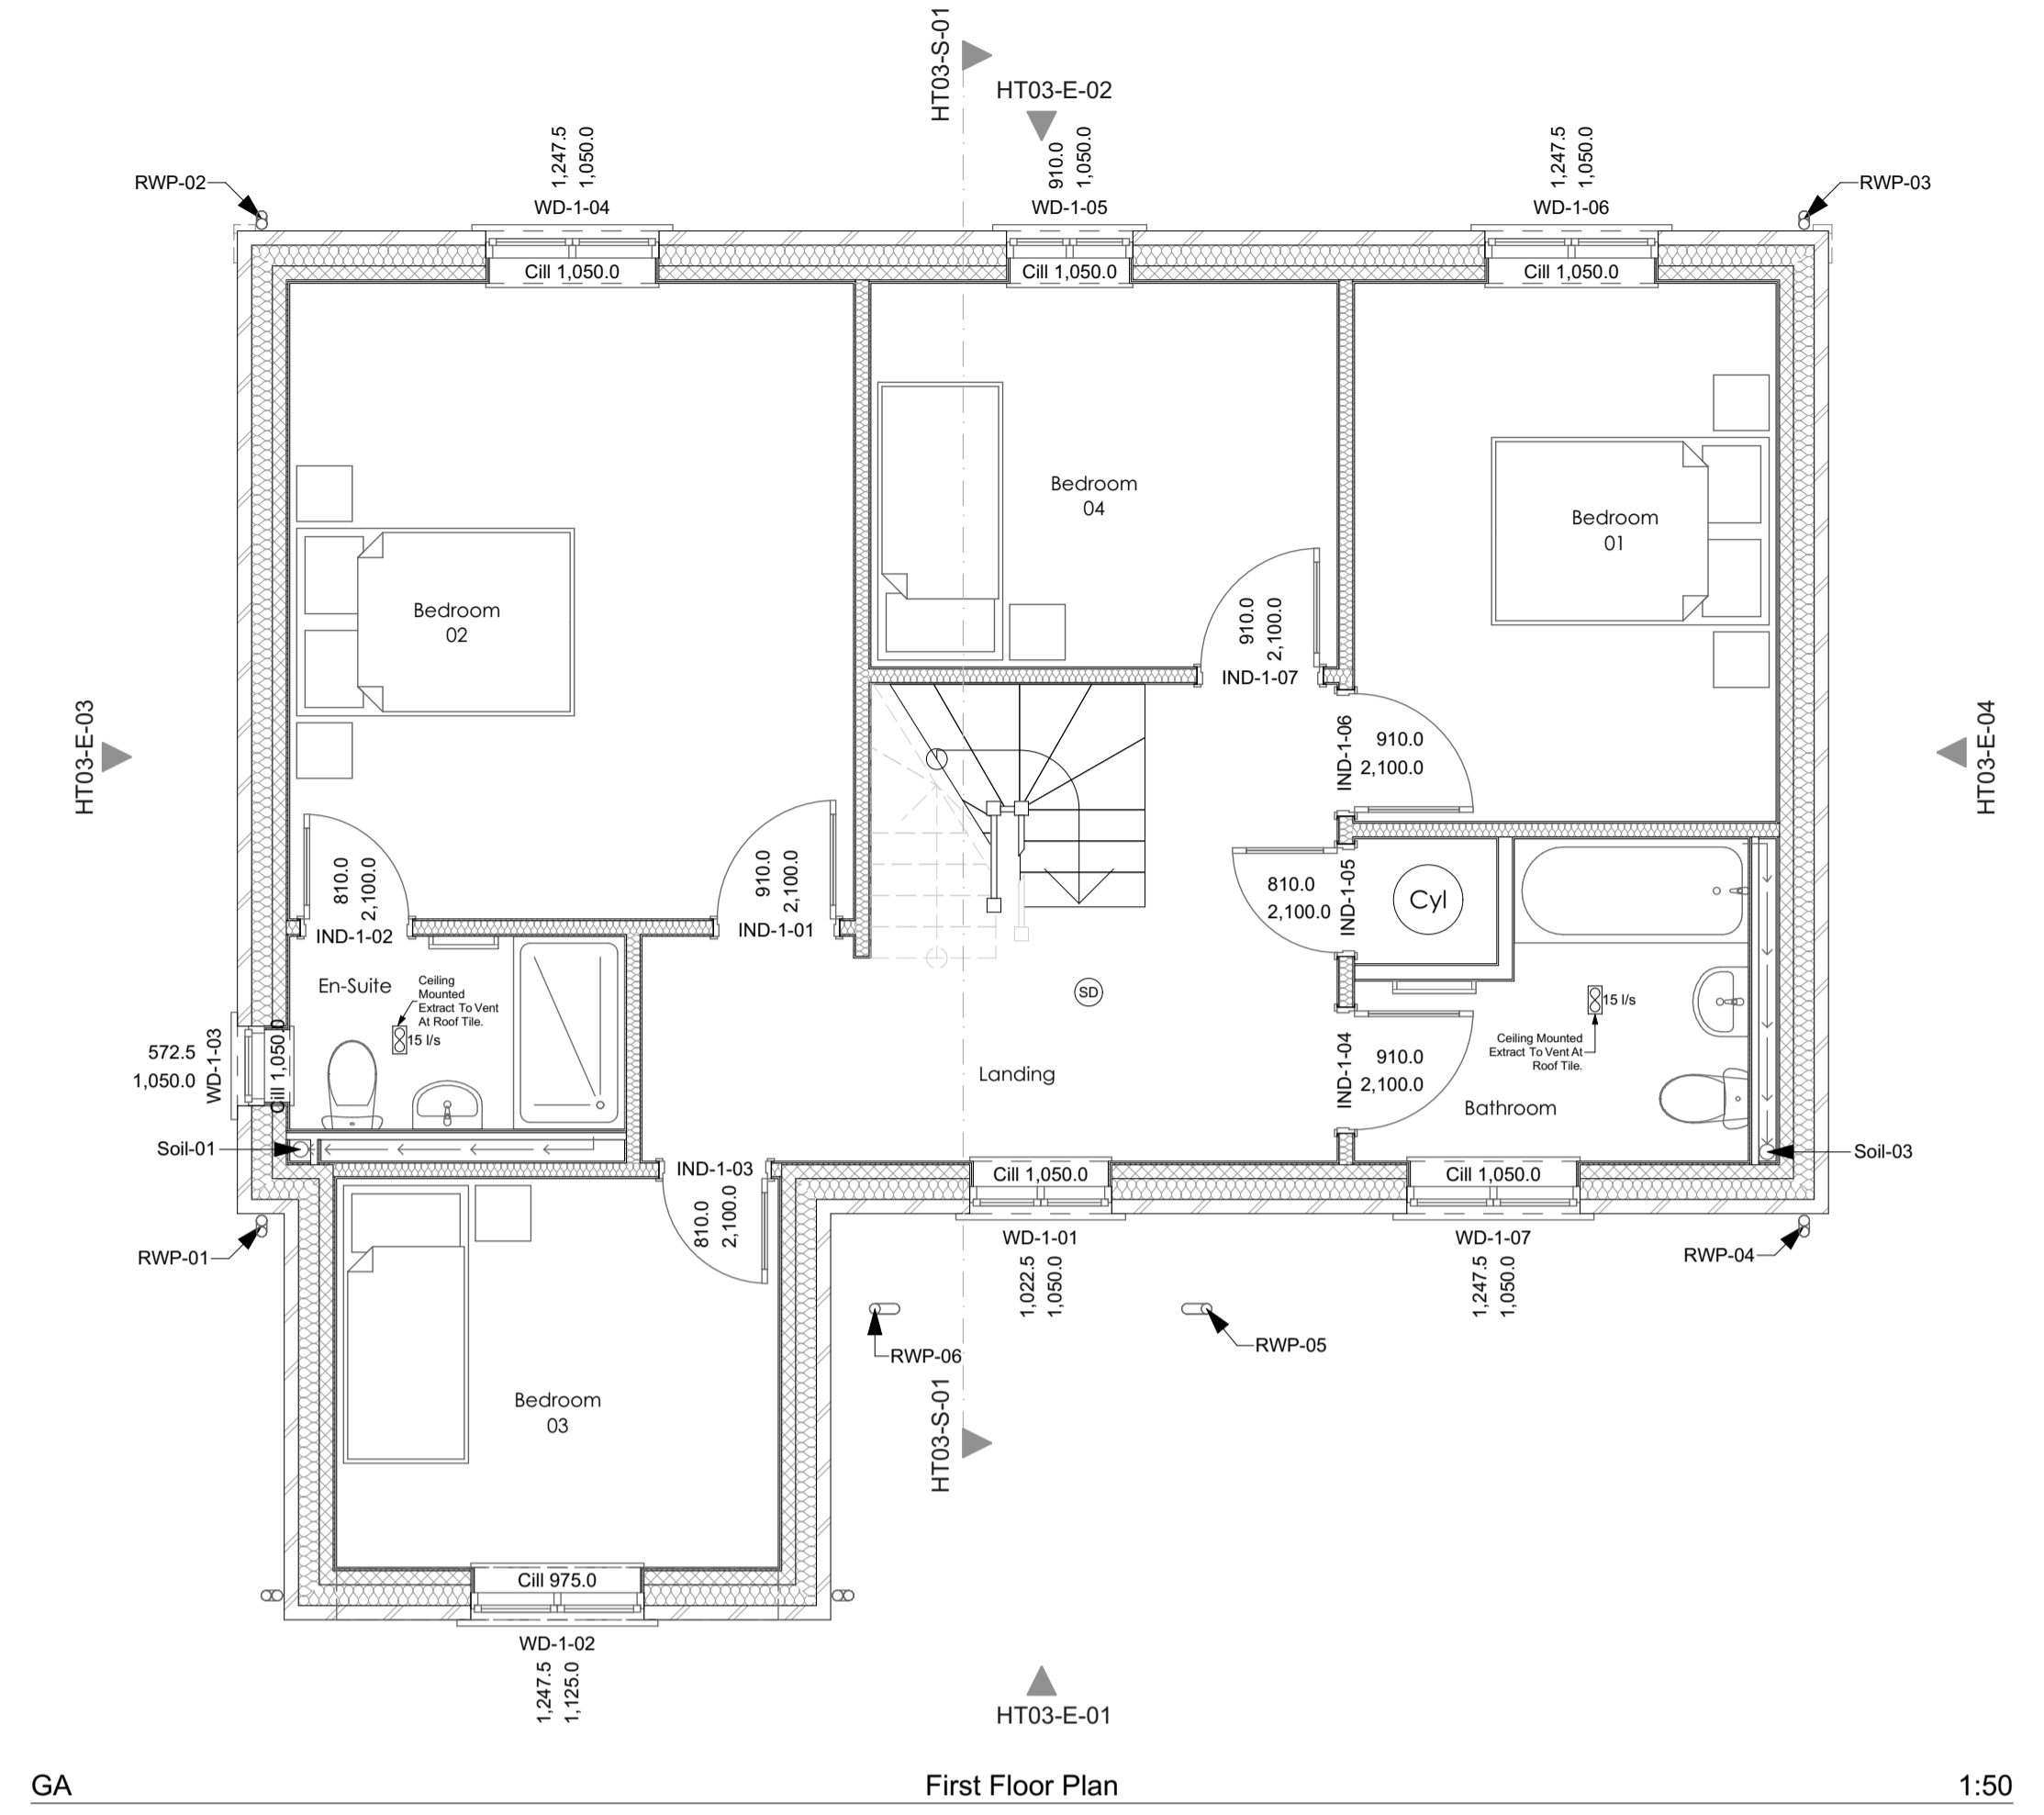


This document and its design content is copyright Gary Johns Architects ©. It shall be read in conjunction with all other project information including models, specifications, schedules and related consultants documents. Do not scale from documents. All dimensions to be checked on site. Immediately report any discrepancies, errors or omissions on this document to Architect.

Rev ID	Revision Description	Date	Checked	Reviewed

Change ID	Change Description	Change Date	Checked

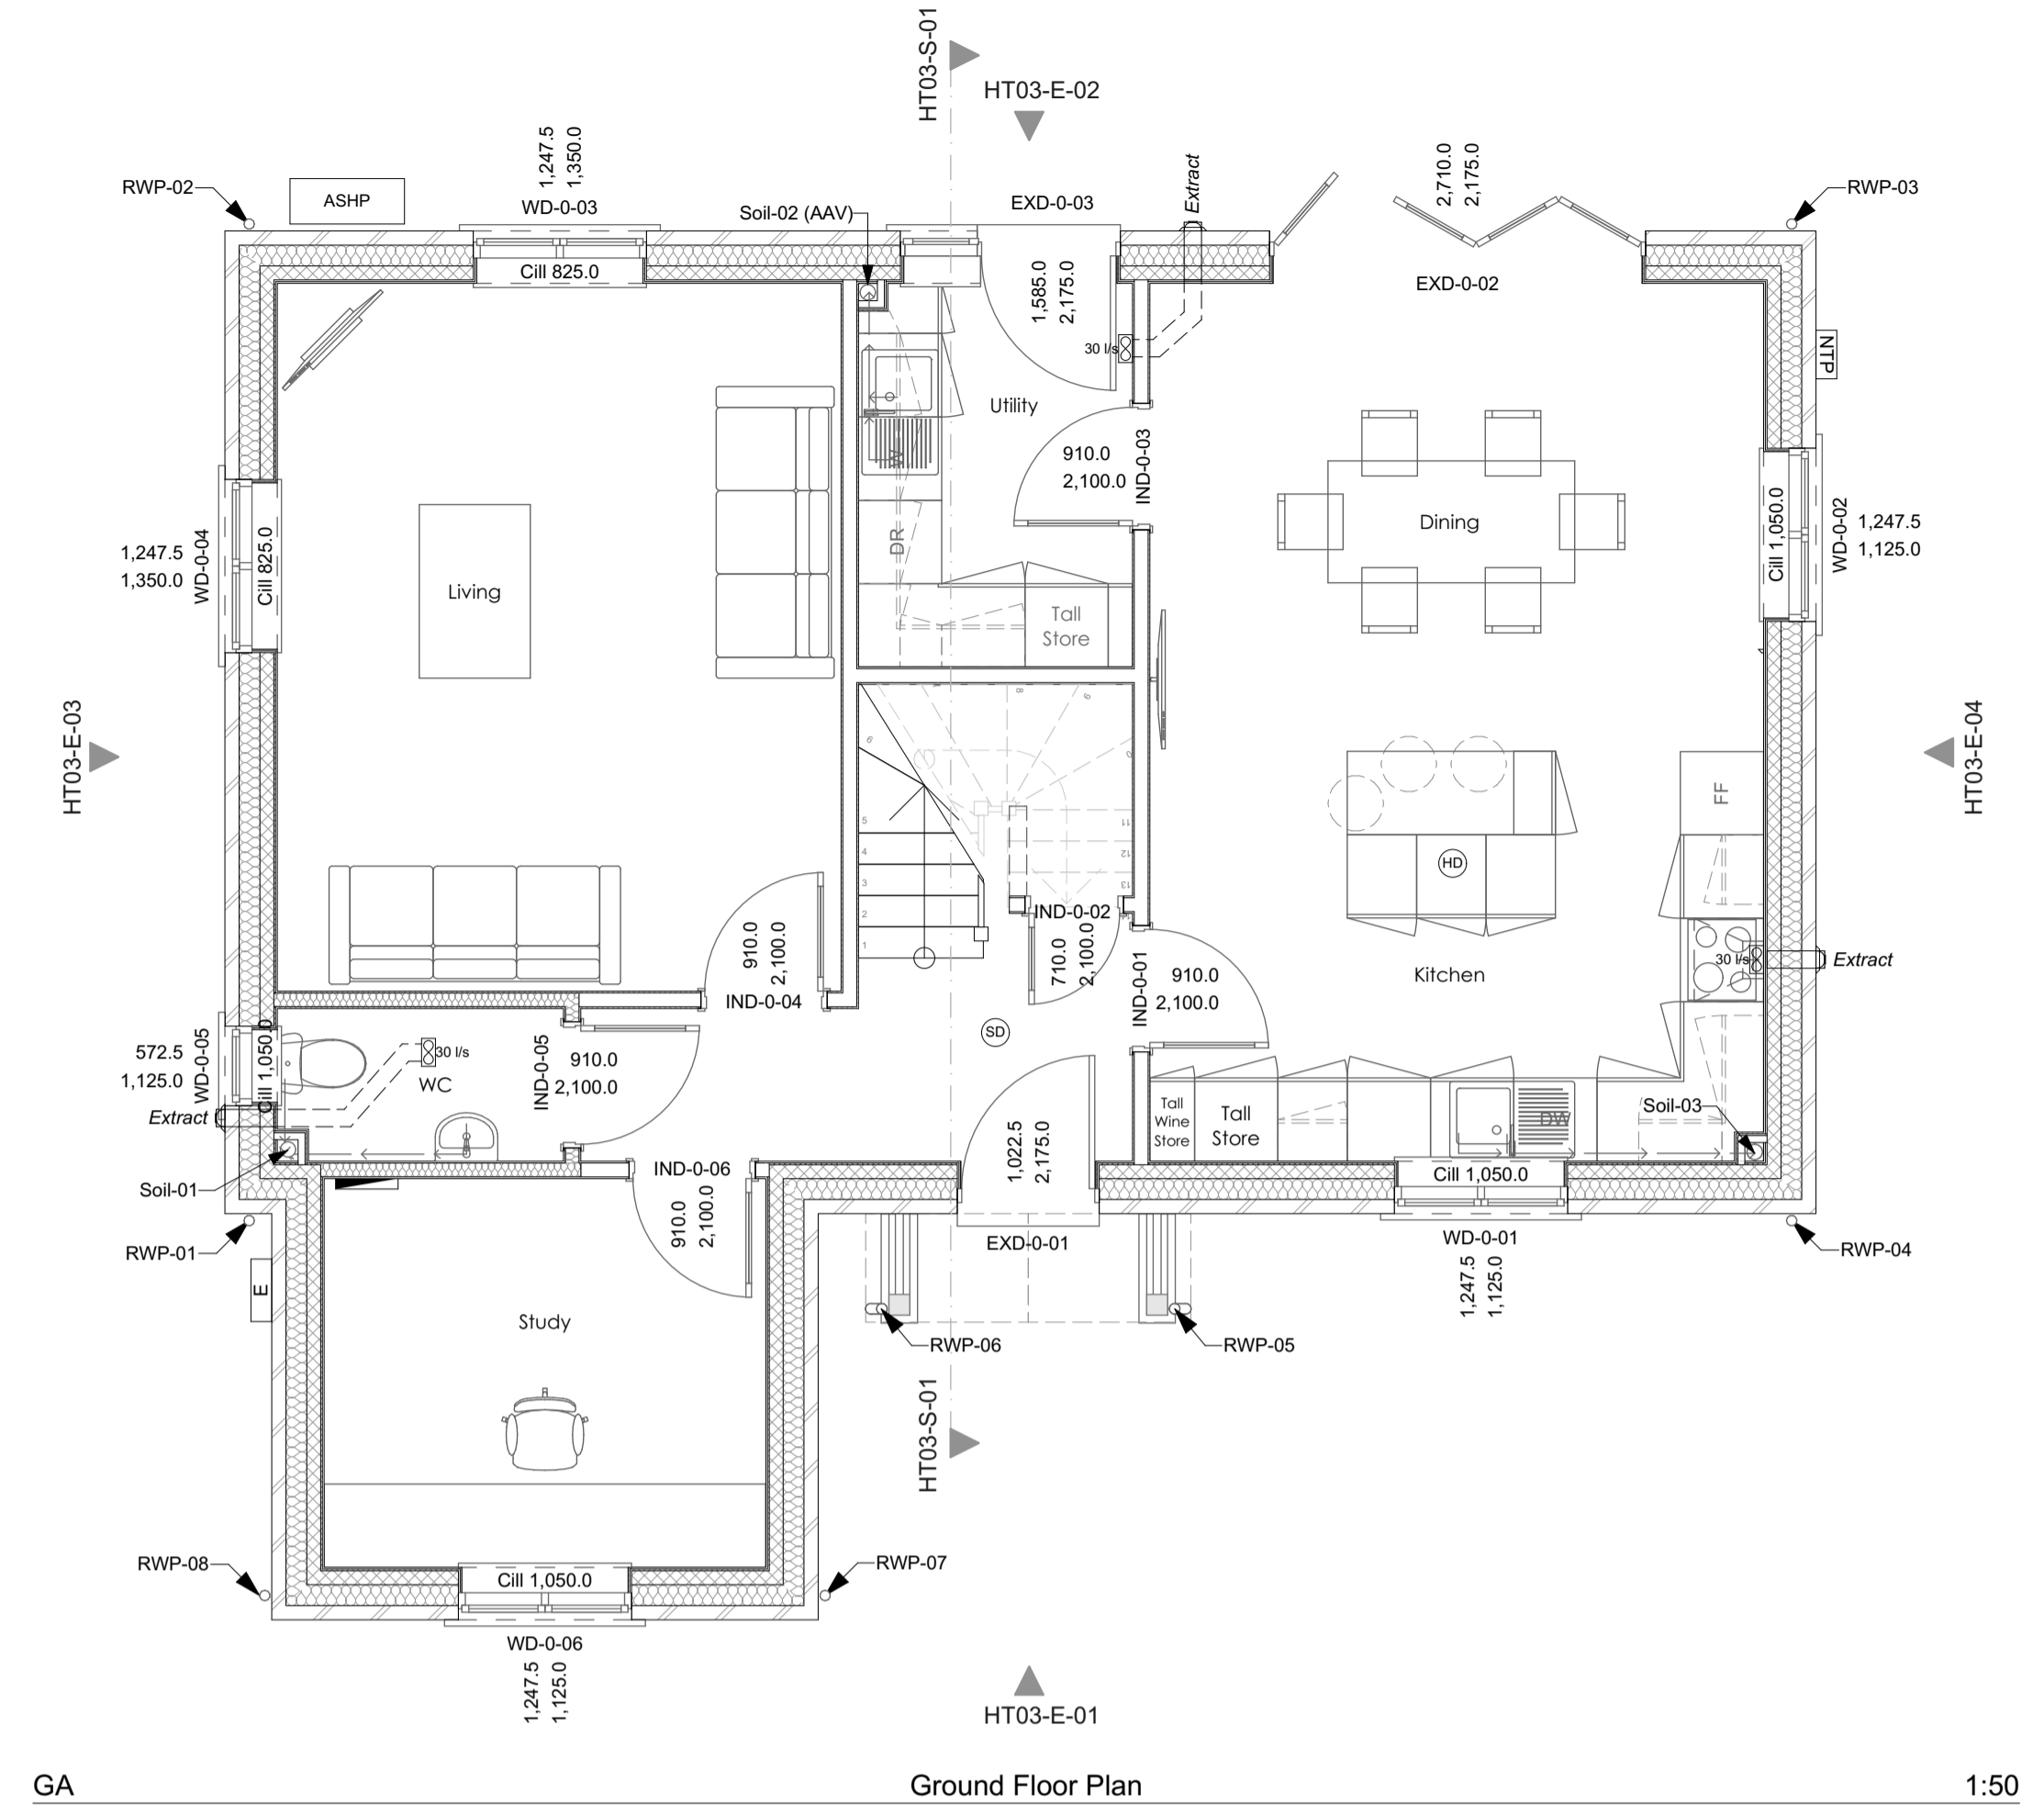

**Gary Johns Architects**  
 44 SILVER STREET, ELY, CAMBRIDGESHIRE, CB7 4JF  
 TEL : +44(0)1353 665374  
 E-MAIL : info@johnsarchitects.co.uk  
 WEB : www.johnsarchitects.co.uk

CLIENT  
 EAM Developments

PROJECT Plot 06 Wretton PE33 9QN			
DRAWING TITLE Plot 06 - Proposed Floor Plans			
DRAWING STATUS PRELIMINARY	DRAWING SCALE @ A1 1:50		
DRAWN BY OC	REVIEWED BY SH	DATE OF FIRST ISSUE 31.08.2021	
PROJECT NUMBER 21-834	WORK STAGE 4	DRAWING NUMBER 510P	REVISION