


This document and its design content is copyright Gary Johns Architects ©. It shall be read in conjunction with all other project information including models, specifications, schedules and related consultants documents. Do not scale from documents. All dimensions to be checked on site. Immediately report any discrepancies, errors or omissions on this document to Architect.

Rev ID	Revision Description	Date	Checked	Reviewed
*	First Issue - Issued by SH for planning	06/10/2021	NR	AD
A	Revised Drawing for Stage 4 Issue	06/10/2021	OC	SH


Change ID	Change Description	Change Date	Checked
Ch-08	Stage 4 General Notes Added for issue		
Ch-09	Internal Studs that require ply patressing shown on plans & Above Ground wall style legend updated to show additional stud constructions	06/10/2021	OC

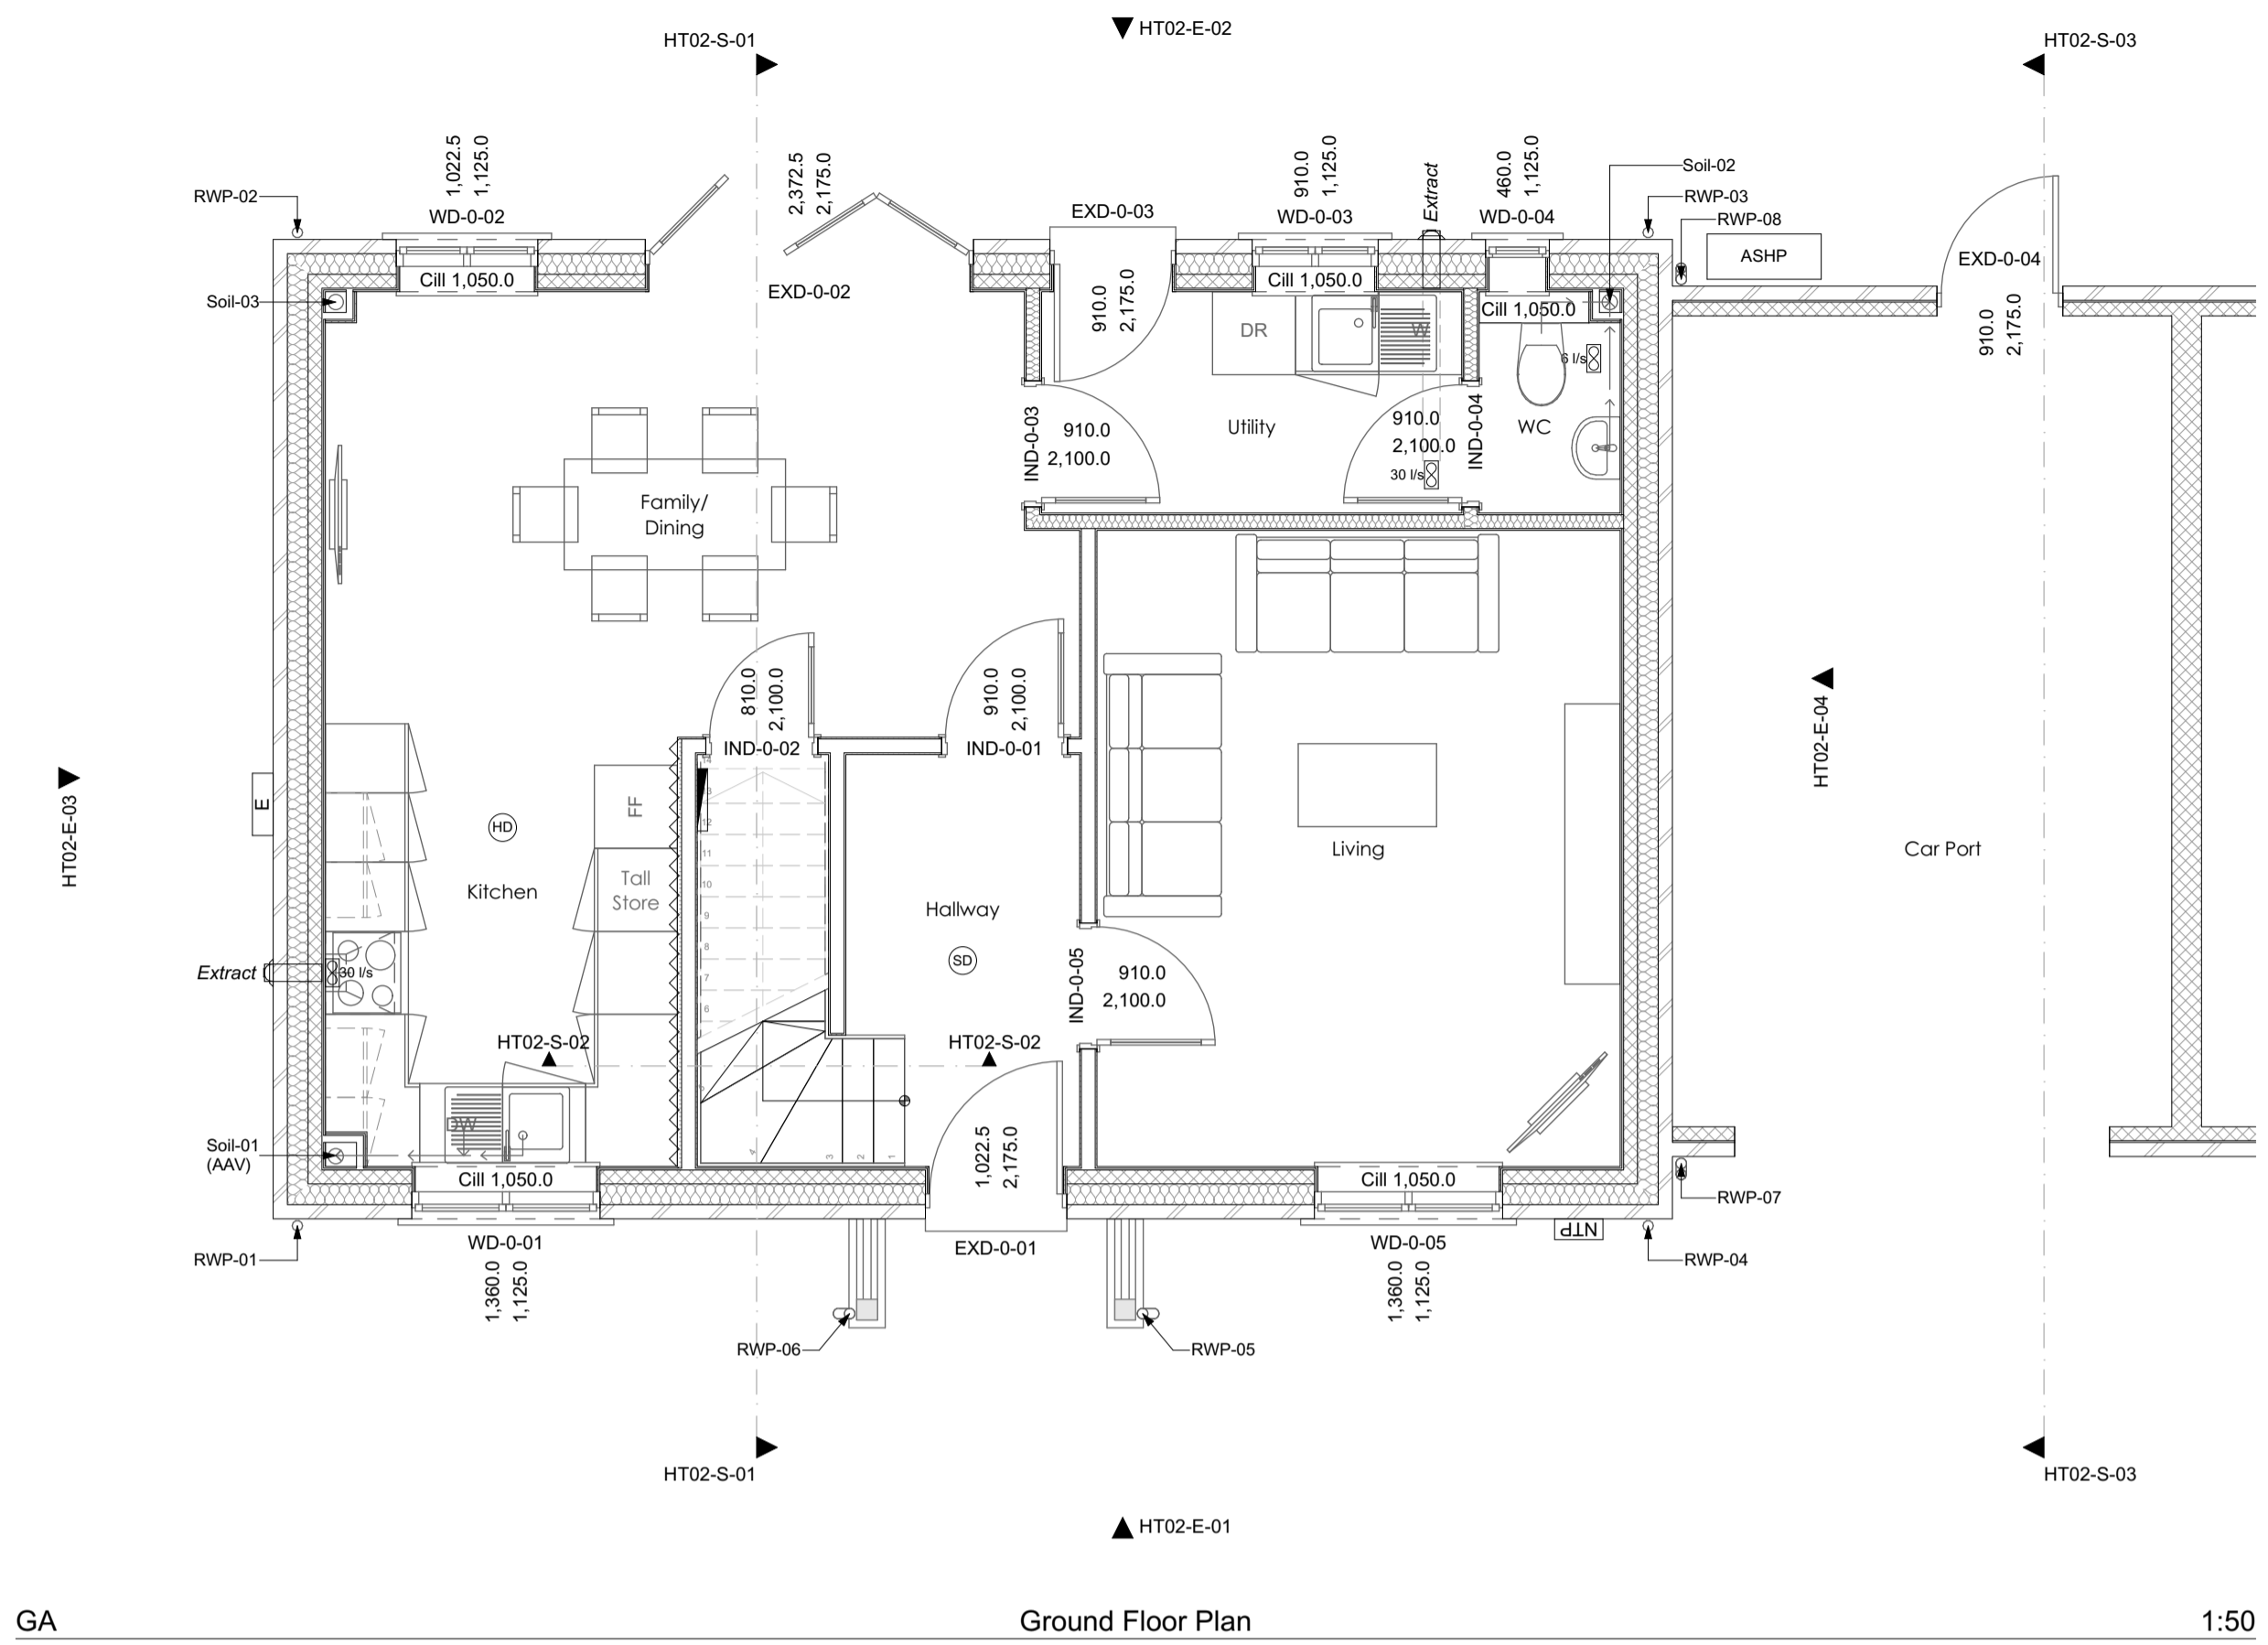

Ground Floor Plan

1:50


House type handed to Plot 3. Refer to site plan for handing of house type.

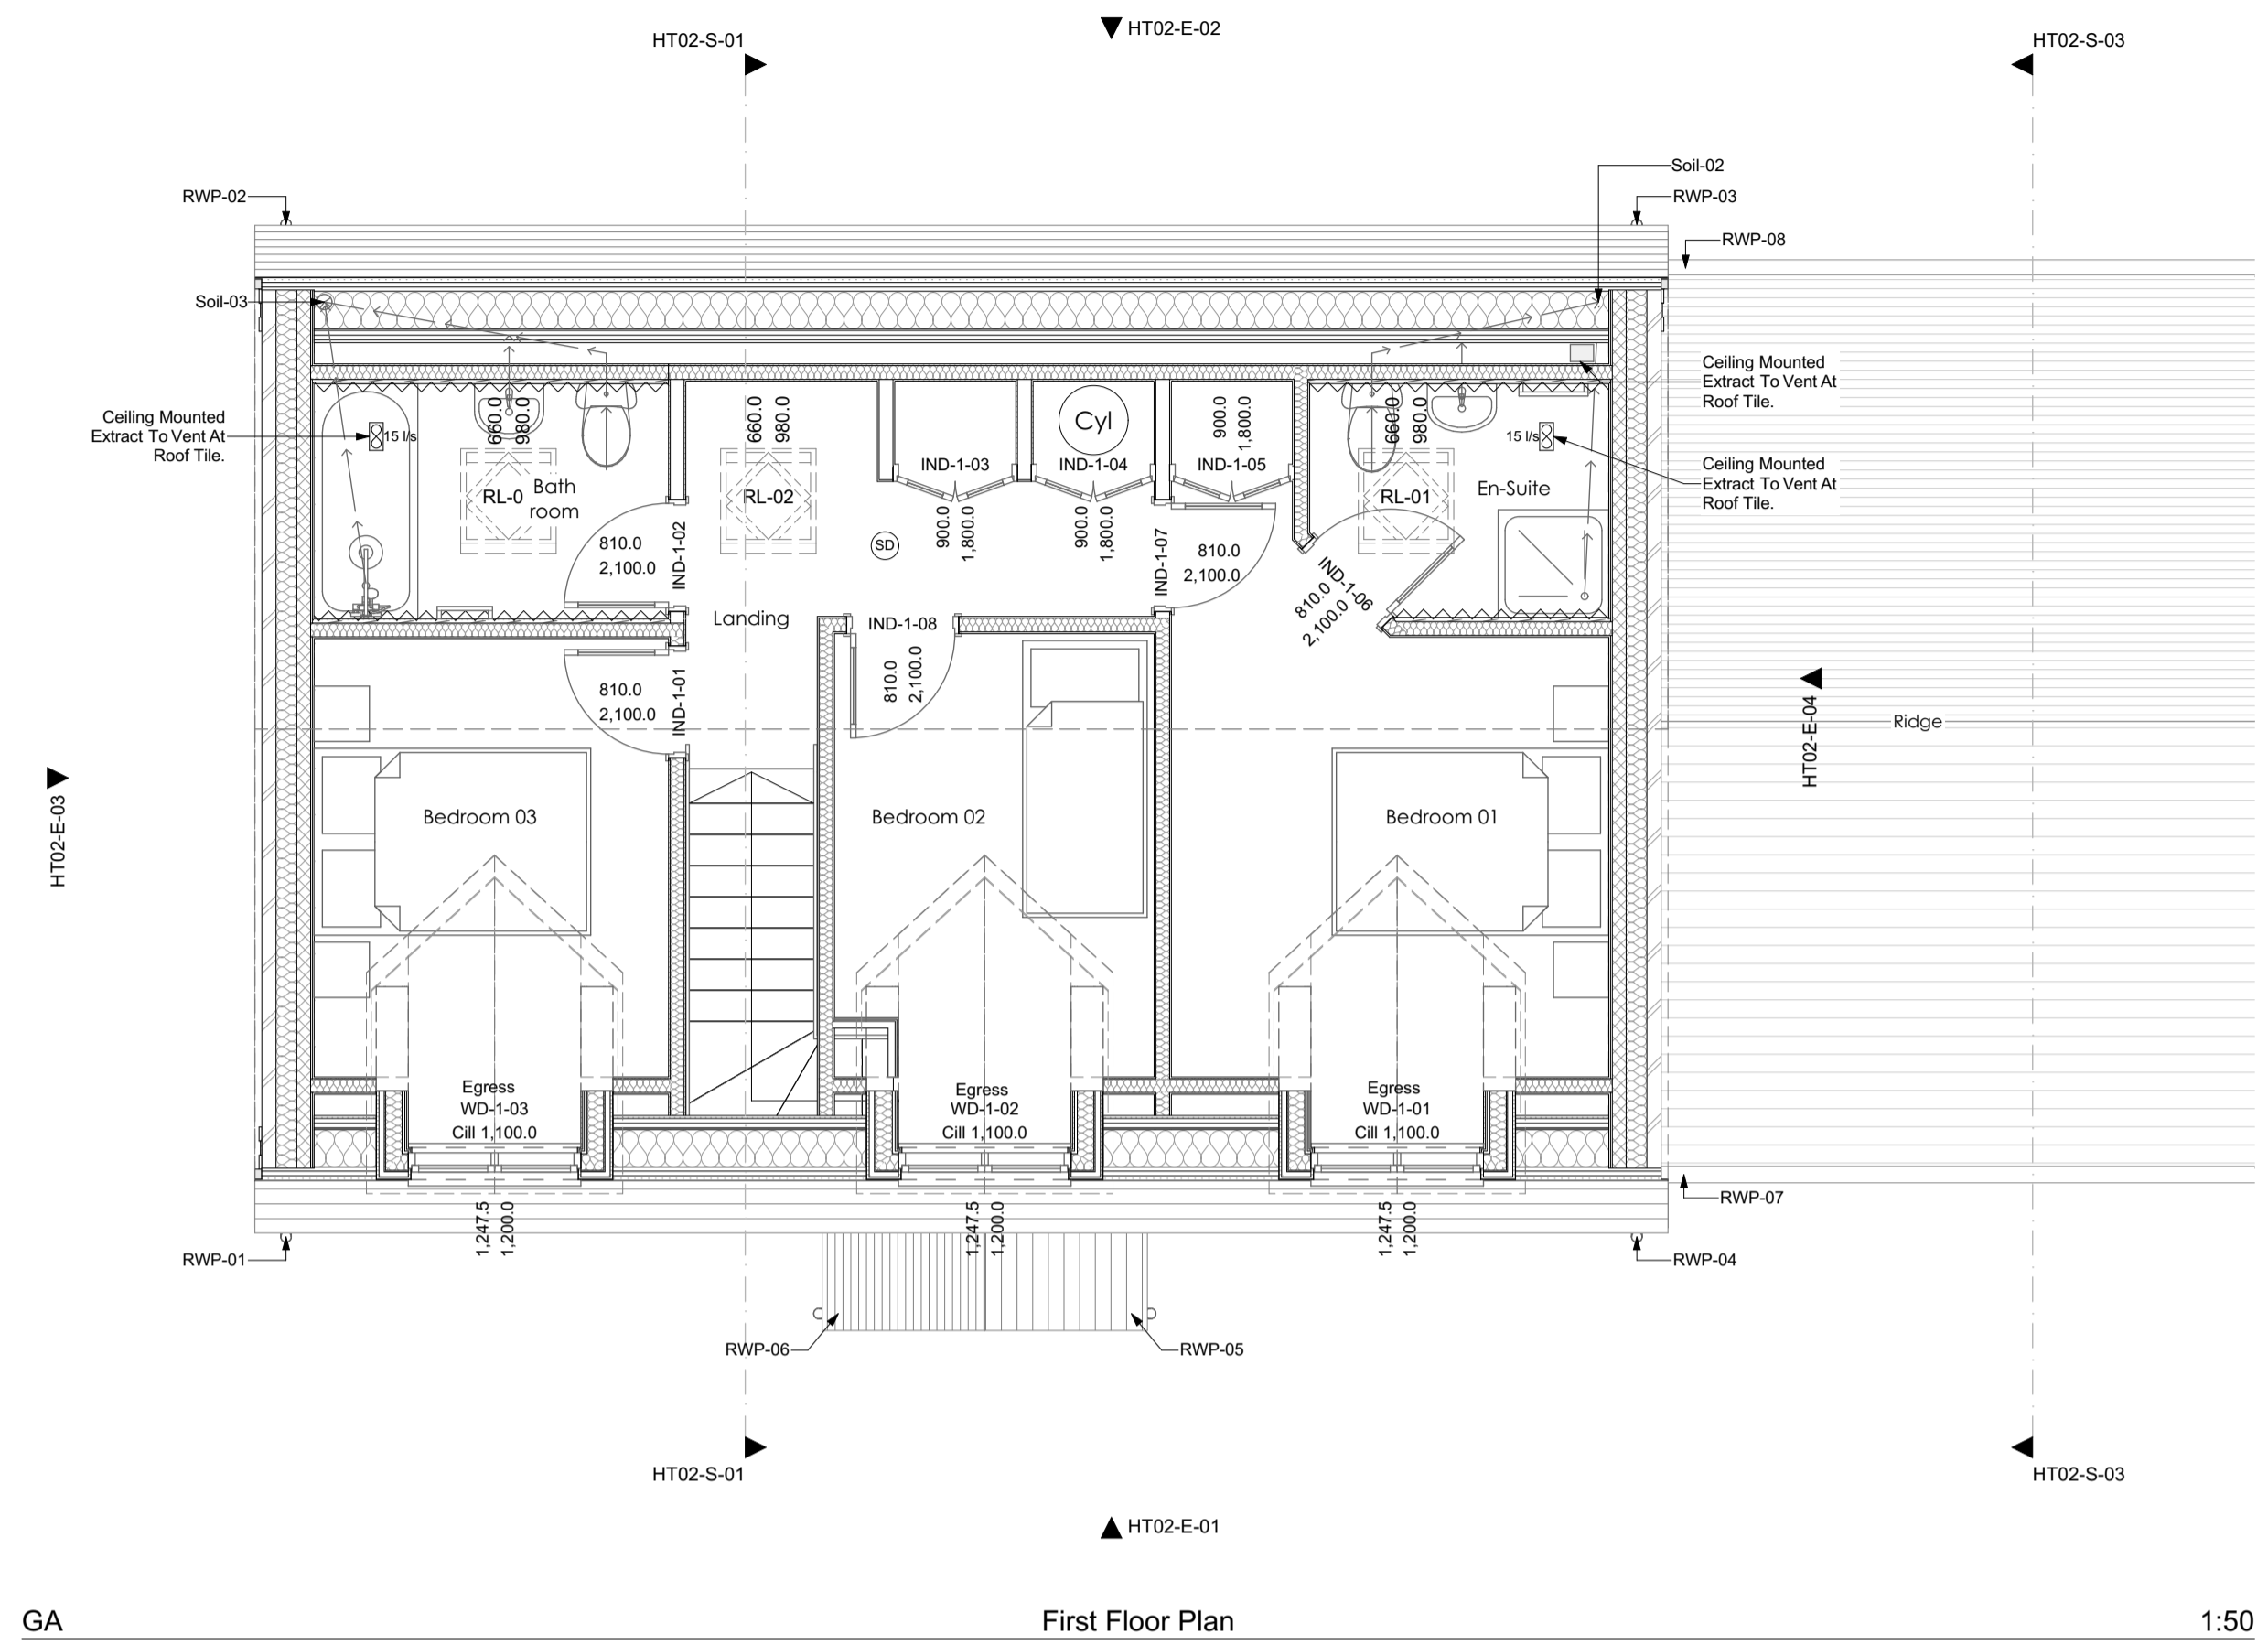

First Floor Plan

1:50


House type handed to Plot 3. Refer to site plan for handing of house type.

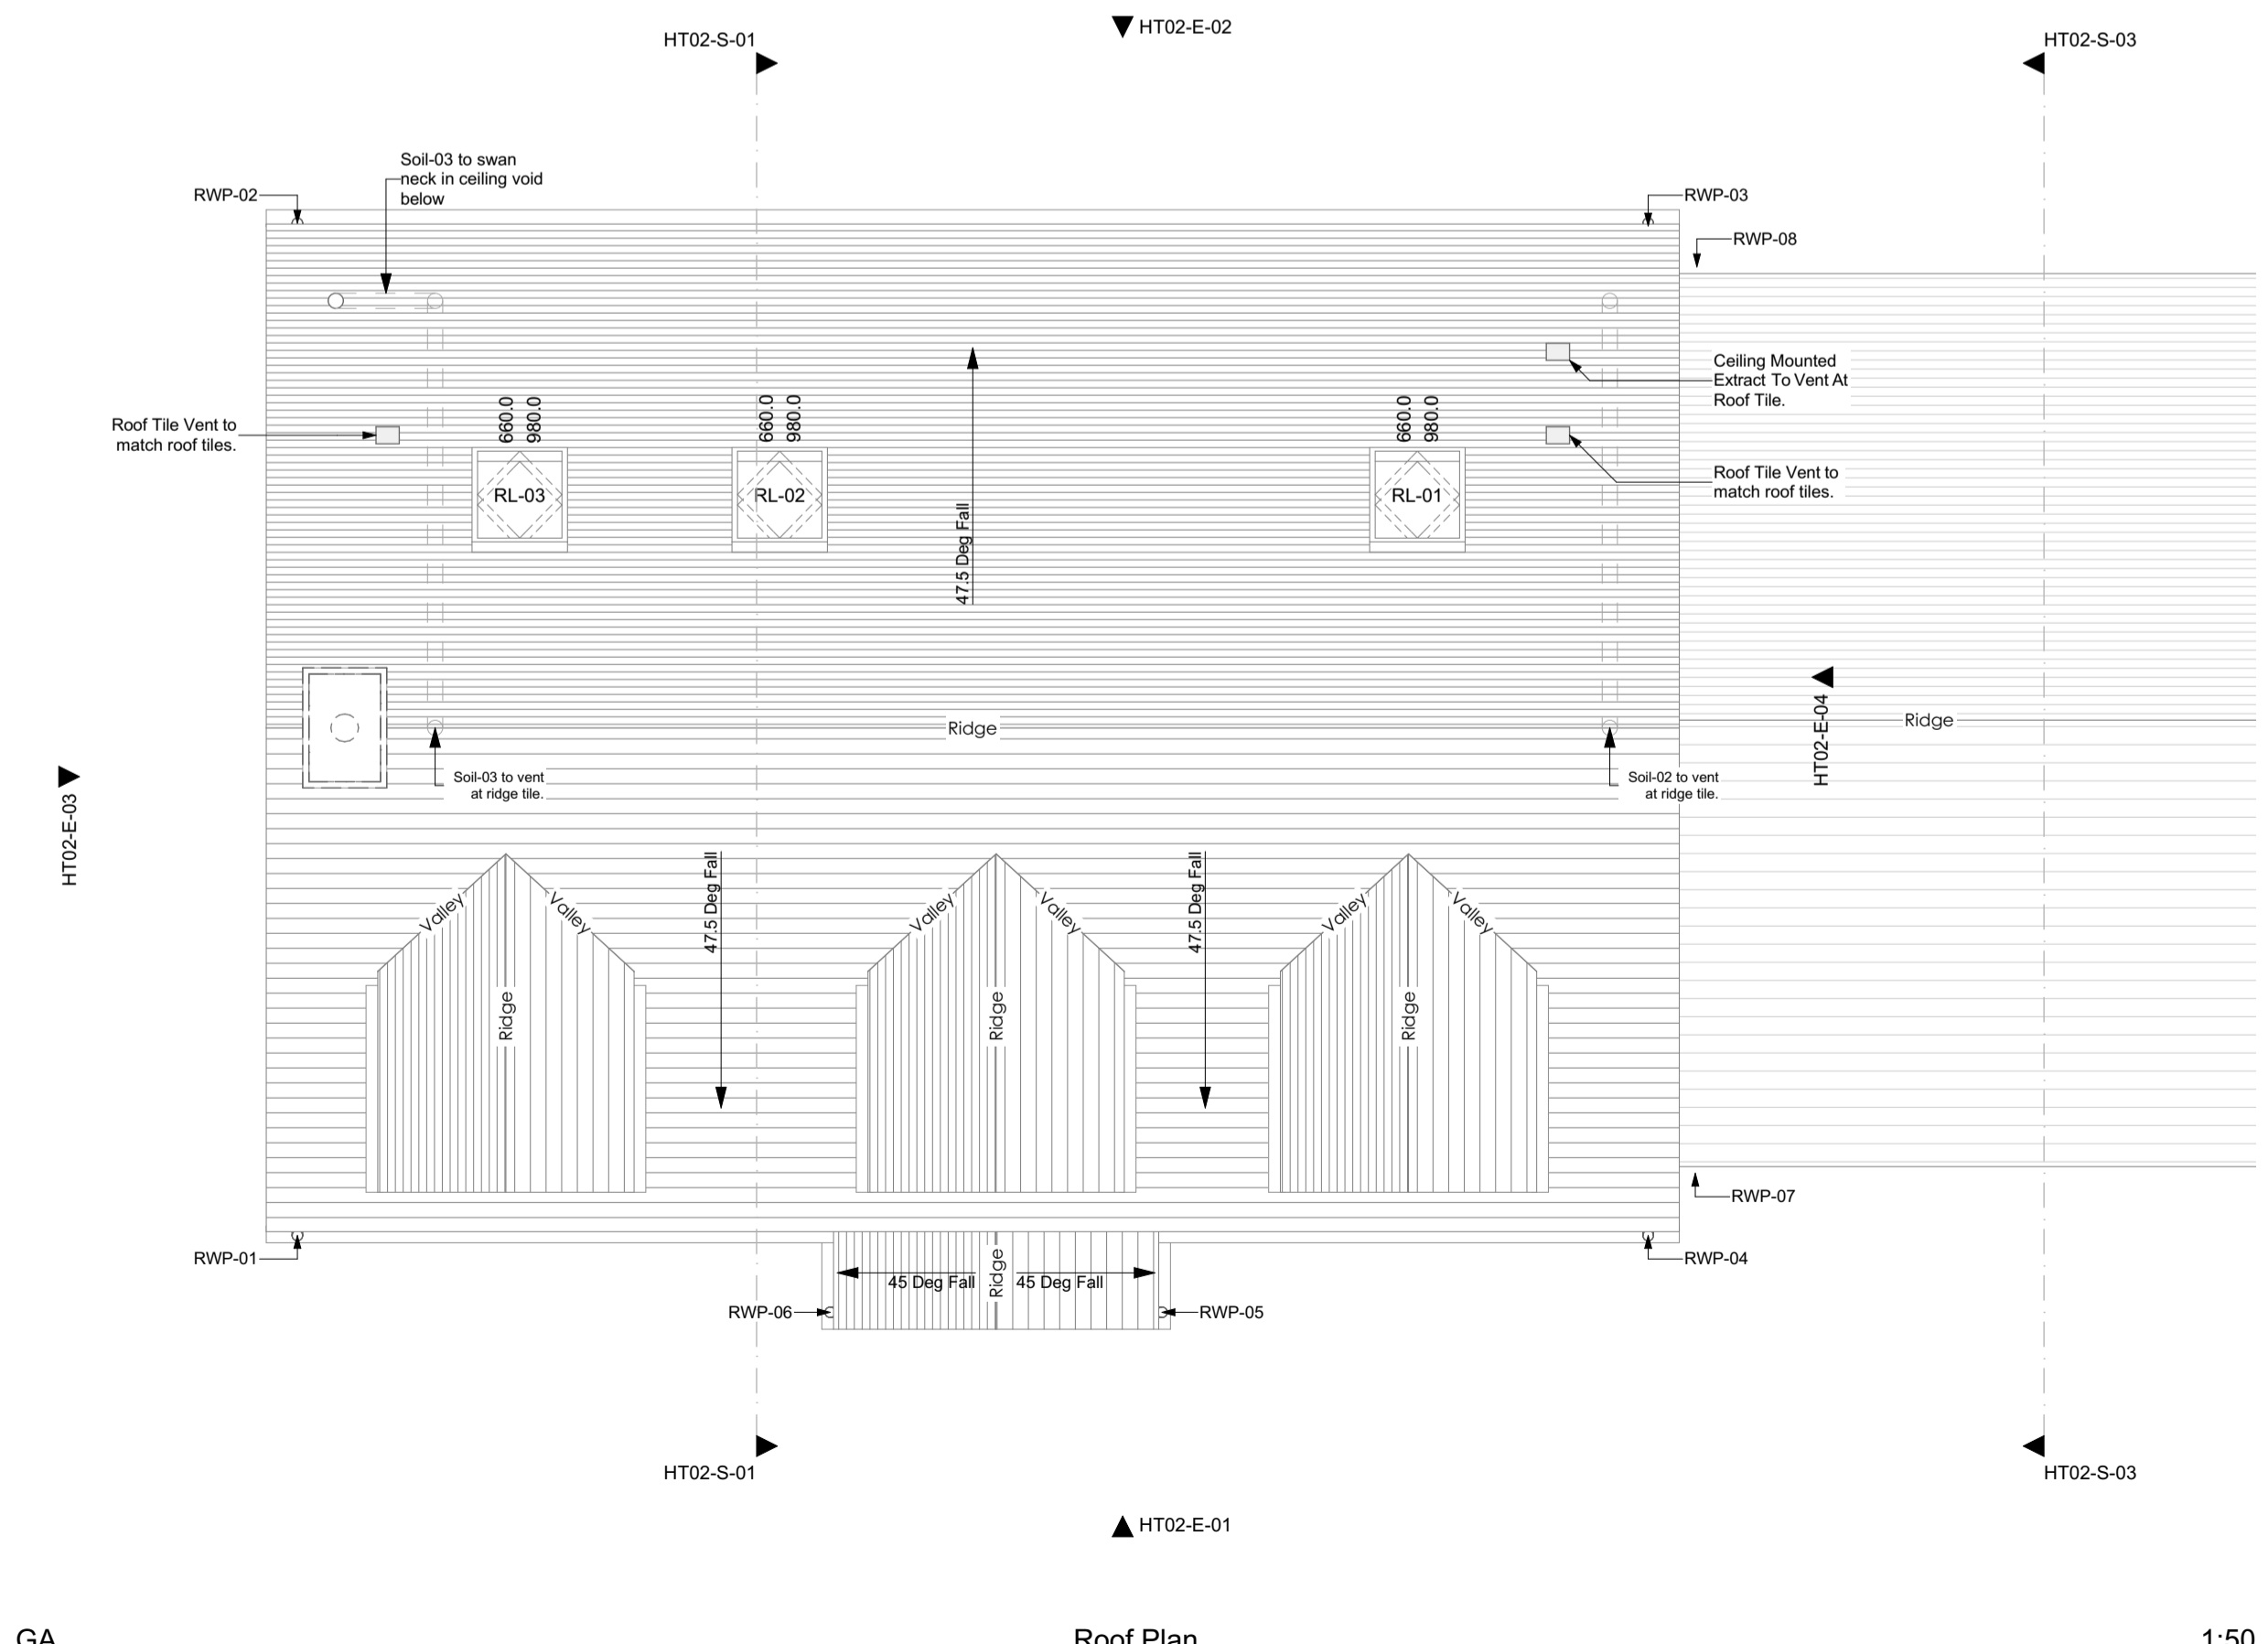

Roof Plan

1:50

House type handed to Plot 3. Refer to site plan for handing of house type.

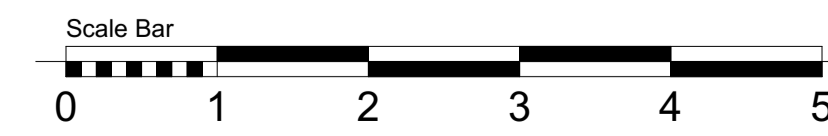

44 SILVER STREET, ELY, CAMBRIDGESHIRE, CB7 4JF
 TEL : +44(0)1353 665374
 E-MAIL : info@johnsarchitects.co.uk
 WEB : www.johnsarchitects.co.uk

CLIENT
 EAM Developments

PROJECT
 Plots 03 & 04
 Wretton
 PE33 9QN

DRAWING TITLE
 Plots 03 & 04 - Proposed Floor Plans

DRAWING STATUS
 PRELIMINARY

DRAWING SCALE @ A1
 1:50

DRAWN BY
 NR

REVIEWED BY
 AD

DATE OF FIRST ISSUE
 25.08.2021

PROJECT NUMBER
 21-834

WORK STAGE
 4

DRAWING NUMBER
 410P

REVISION
 A

GA