
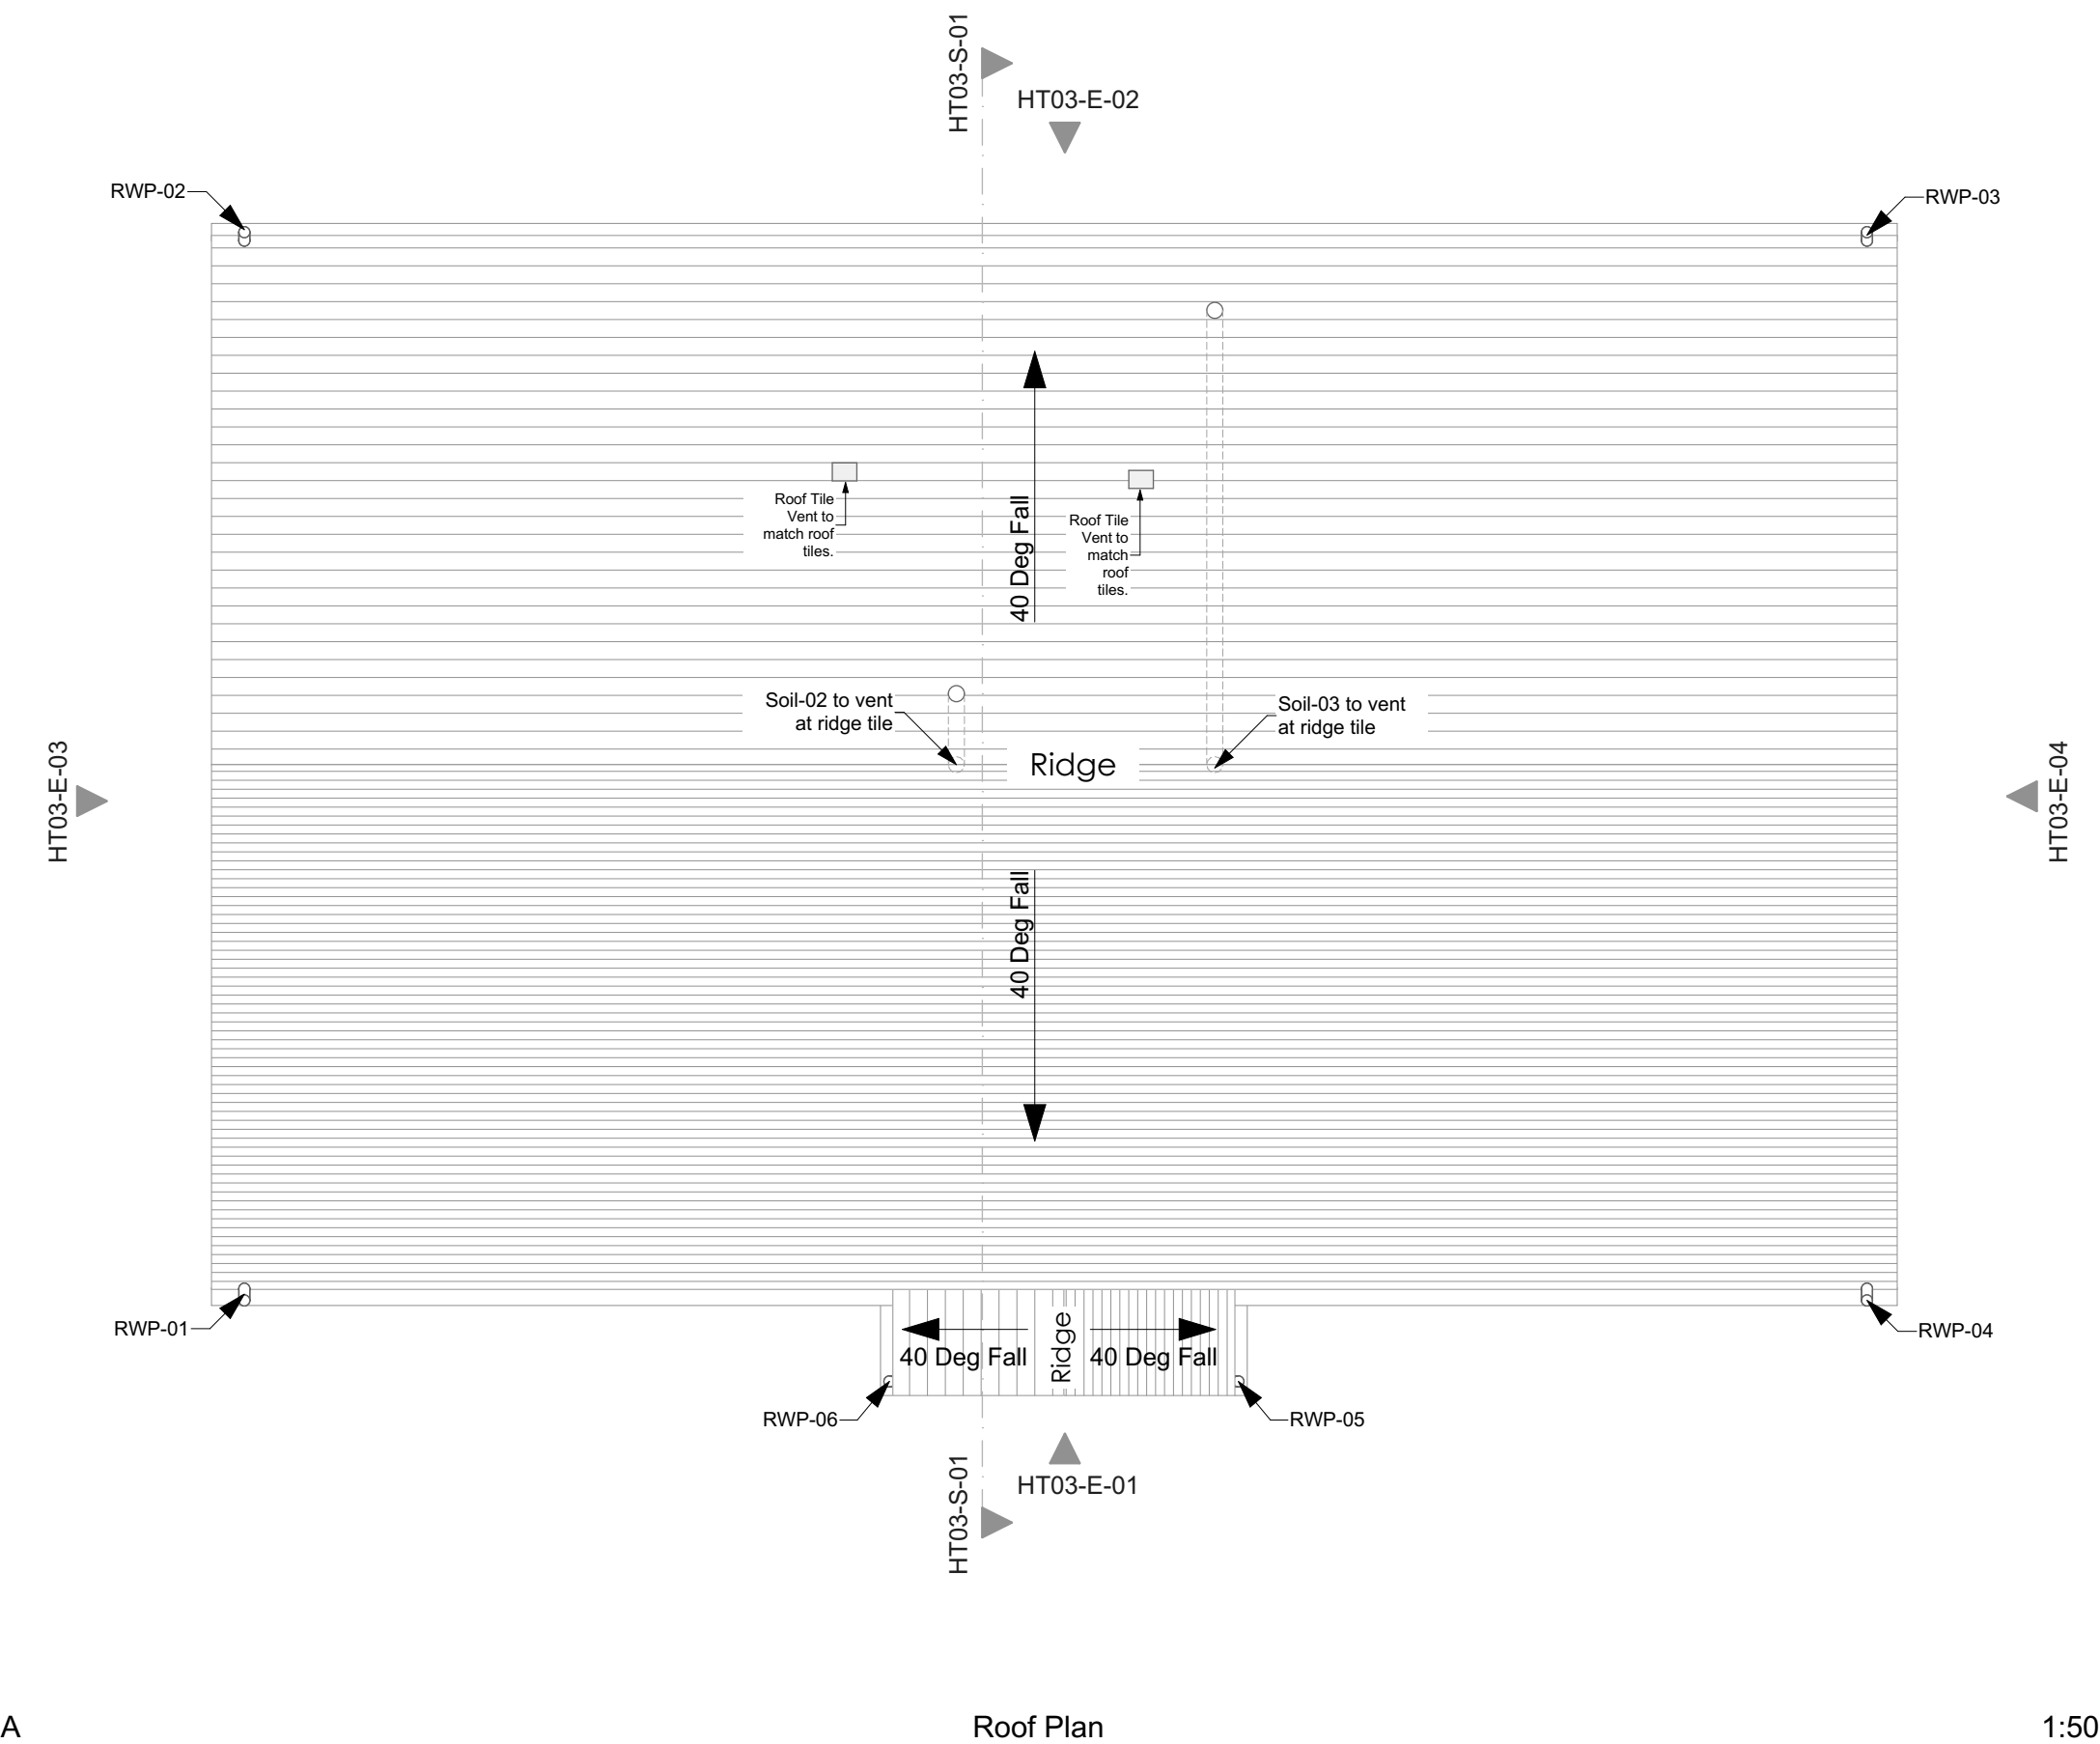
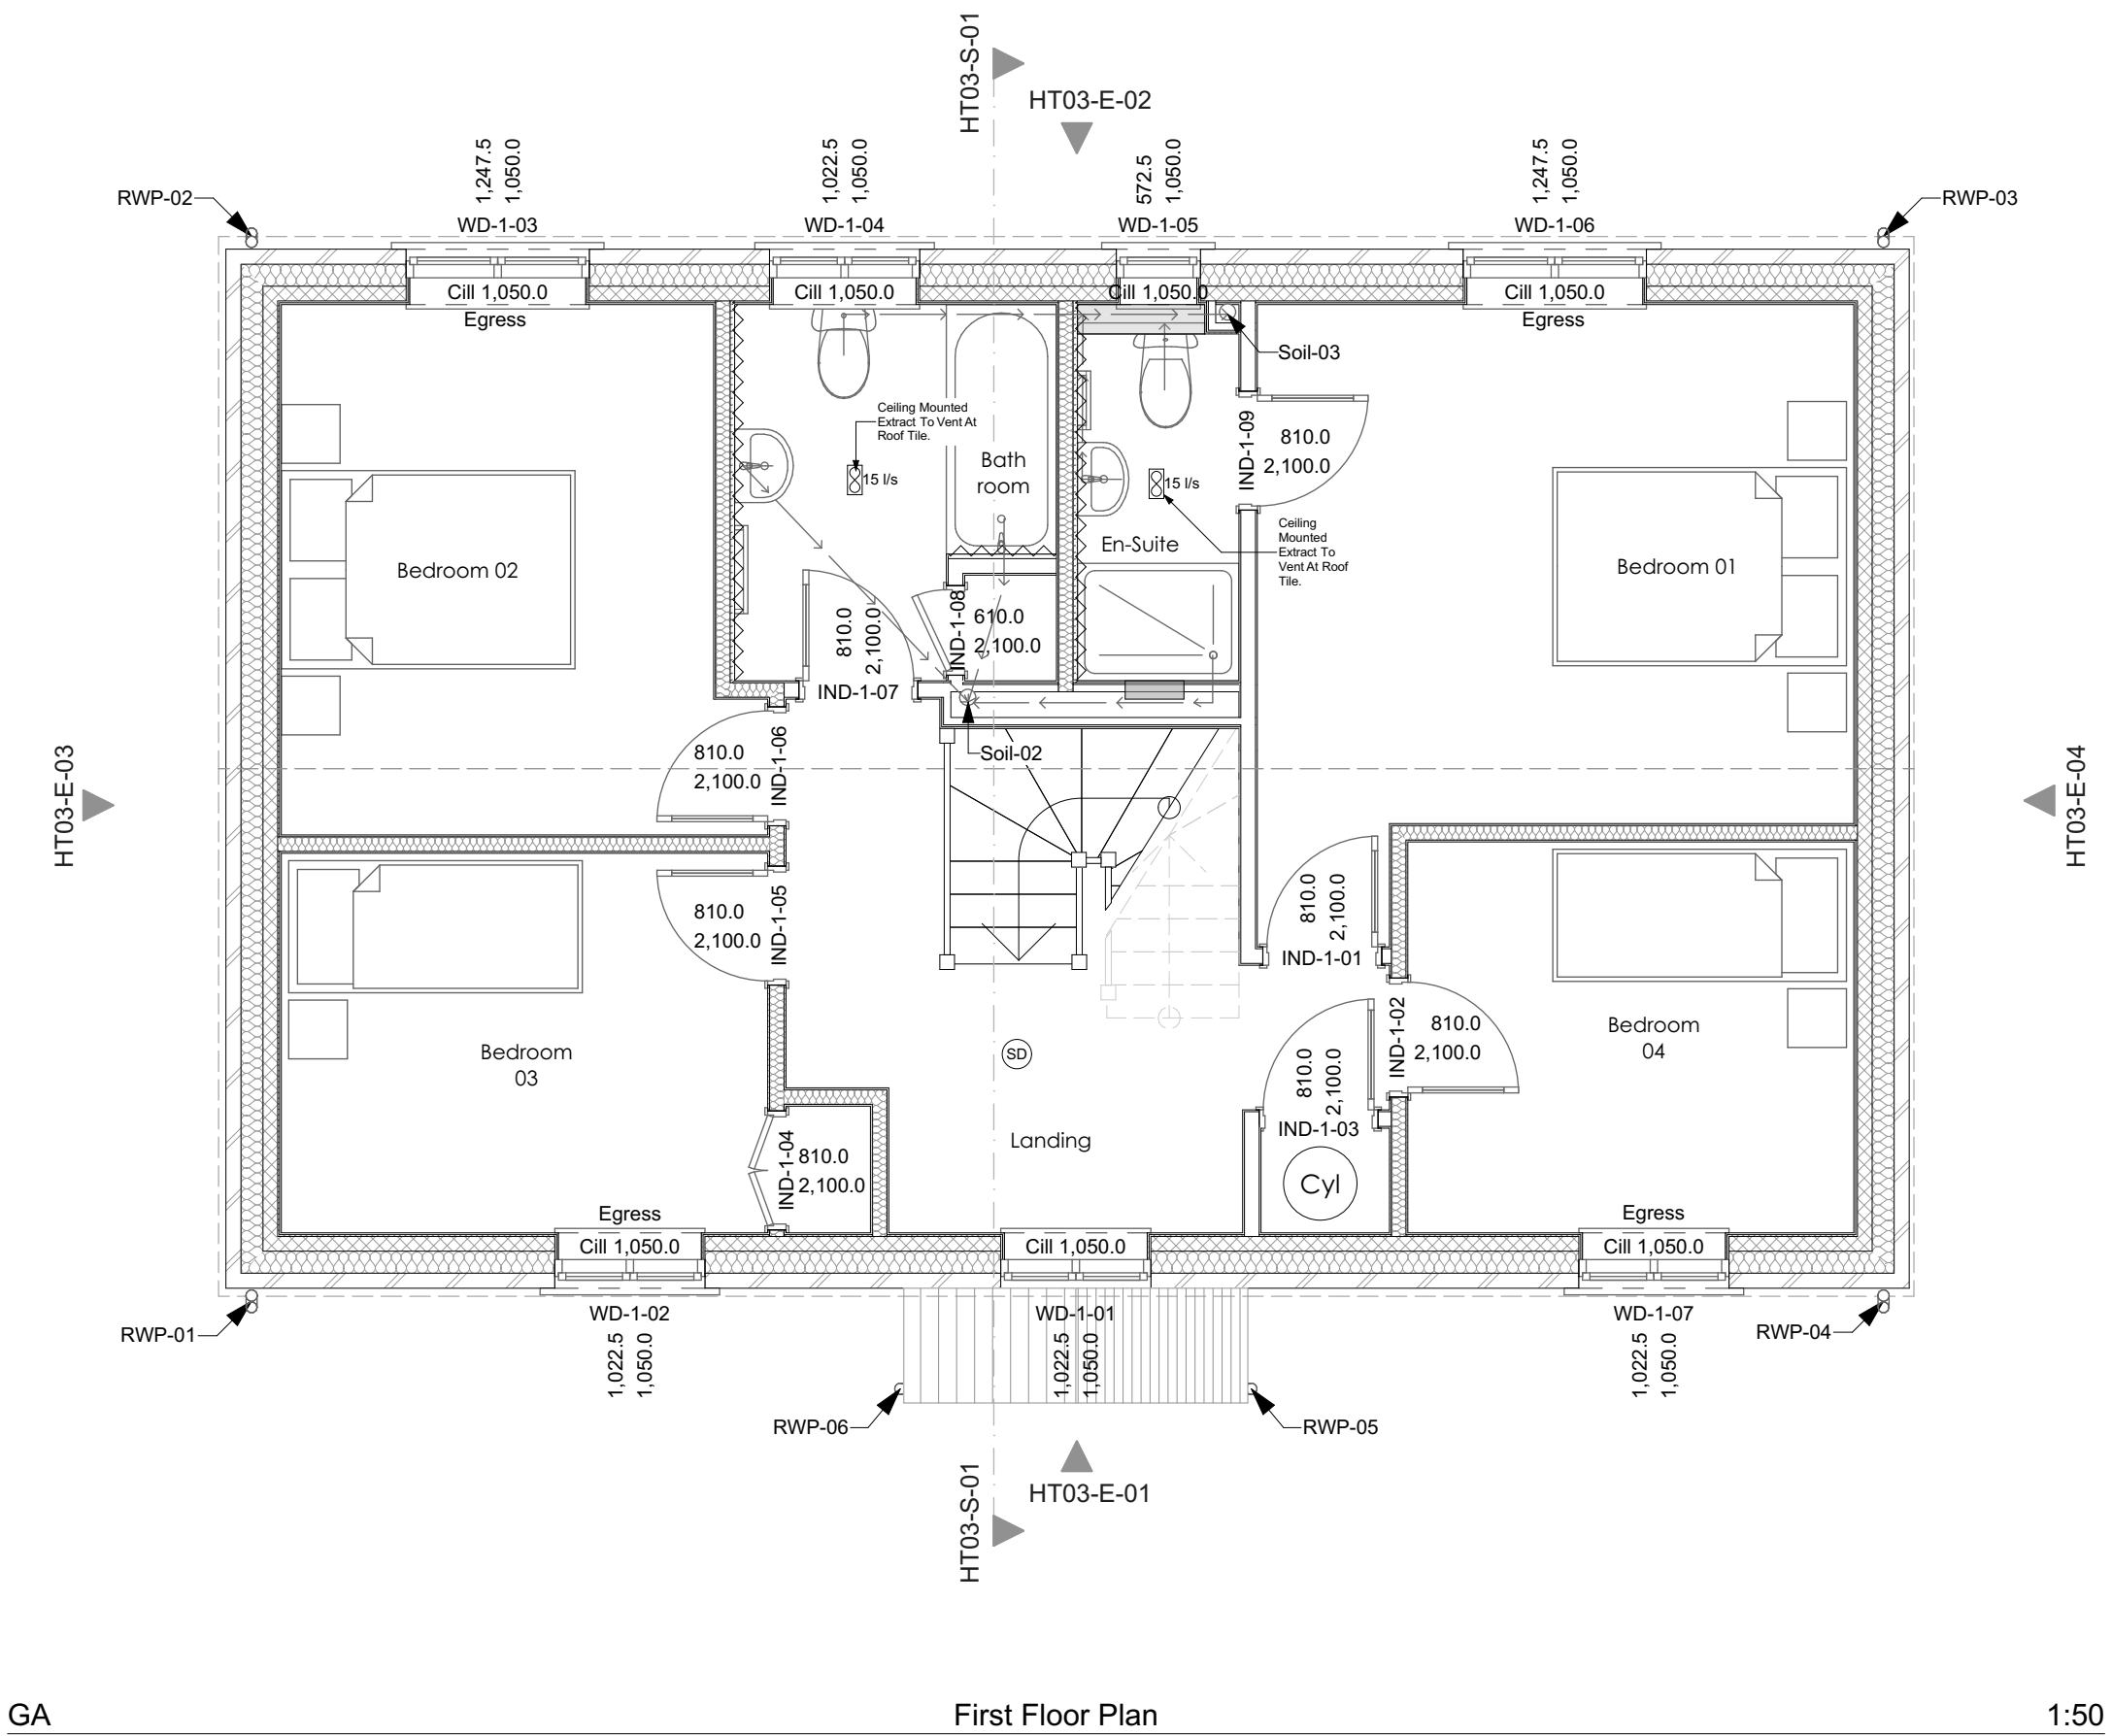


This document and its design content is copyright Gary Johns Architects ©.
It shall be read in conjunction with all other project information including models, specifications, schedules and related consultants documents. Do not scale from documents.
All dimensions to be checked on site.
Immediately report any discrepancies, errors or omissions on this document to Architect.

Rev ID	Revision Description	Date	Checked	Reviewed
*	Issued - by SH for planning on 1/10/21	06/10/2021	OC	SH
A	Issued - by SH for planning on 1/10/21	06/10/2021	OC	SH

Change ID	Change Description	Change Date	Checked
Ch-08	Stage 4 General Notes Added		
Ch-09	Internal Stairs that require ply patressing shown on plans & Above Ground wall style legend updated to show additional stud constructions	06/10/2021	OC

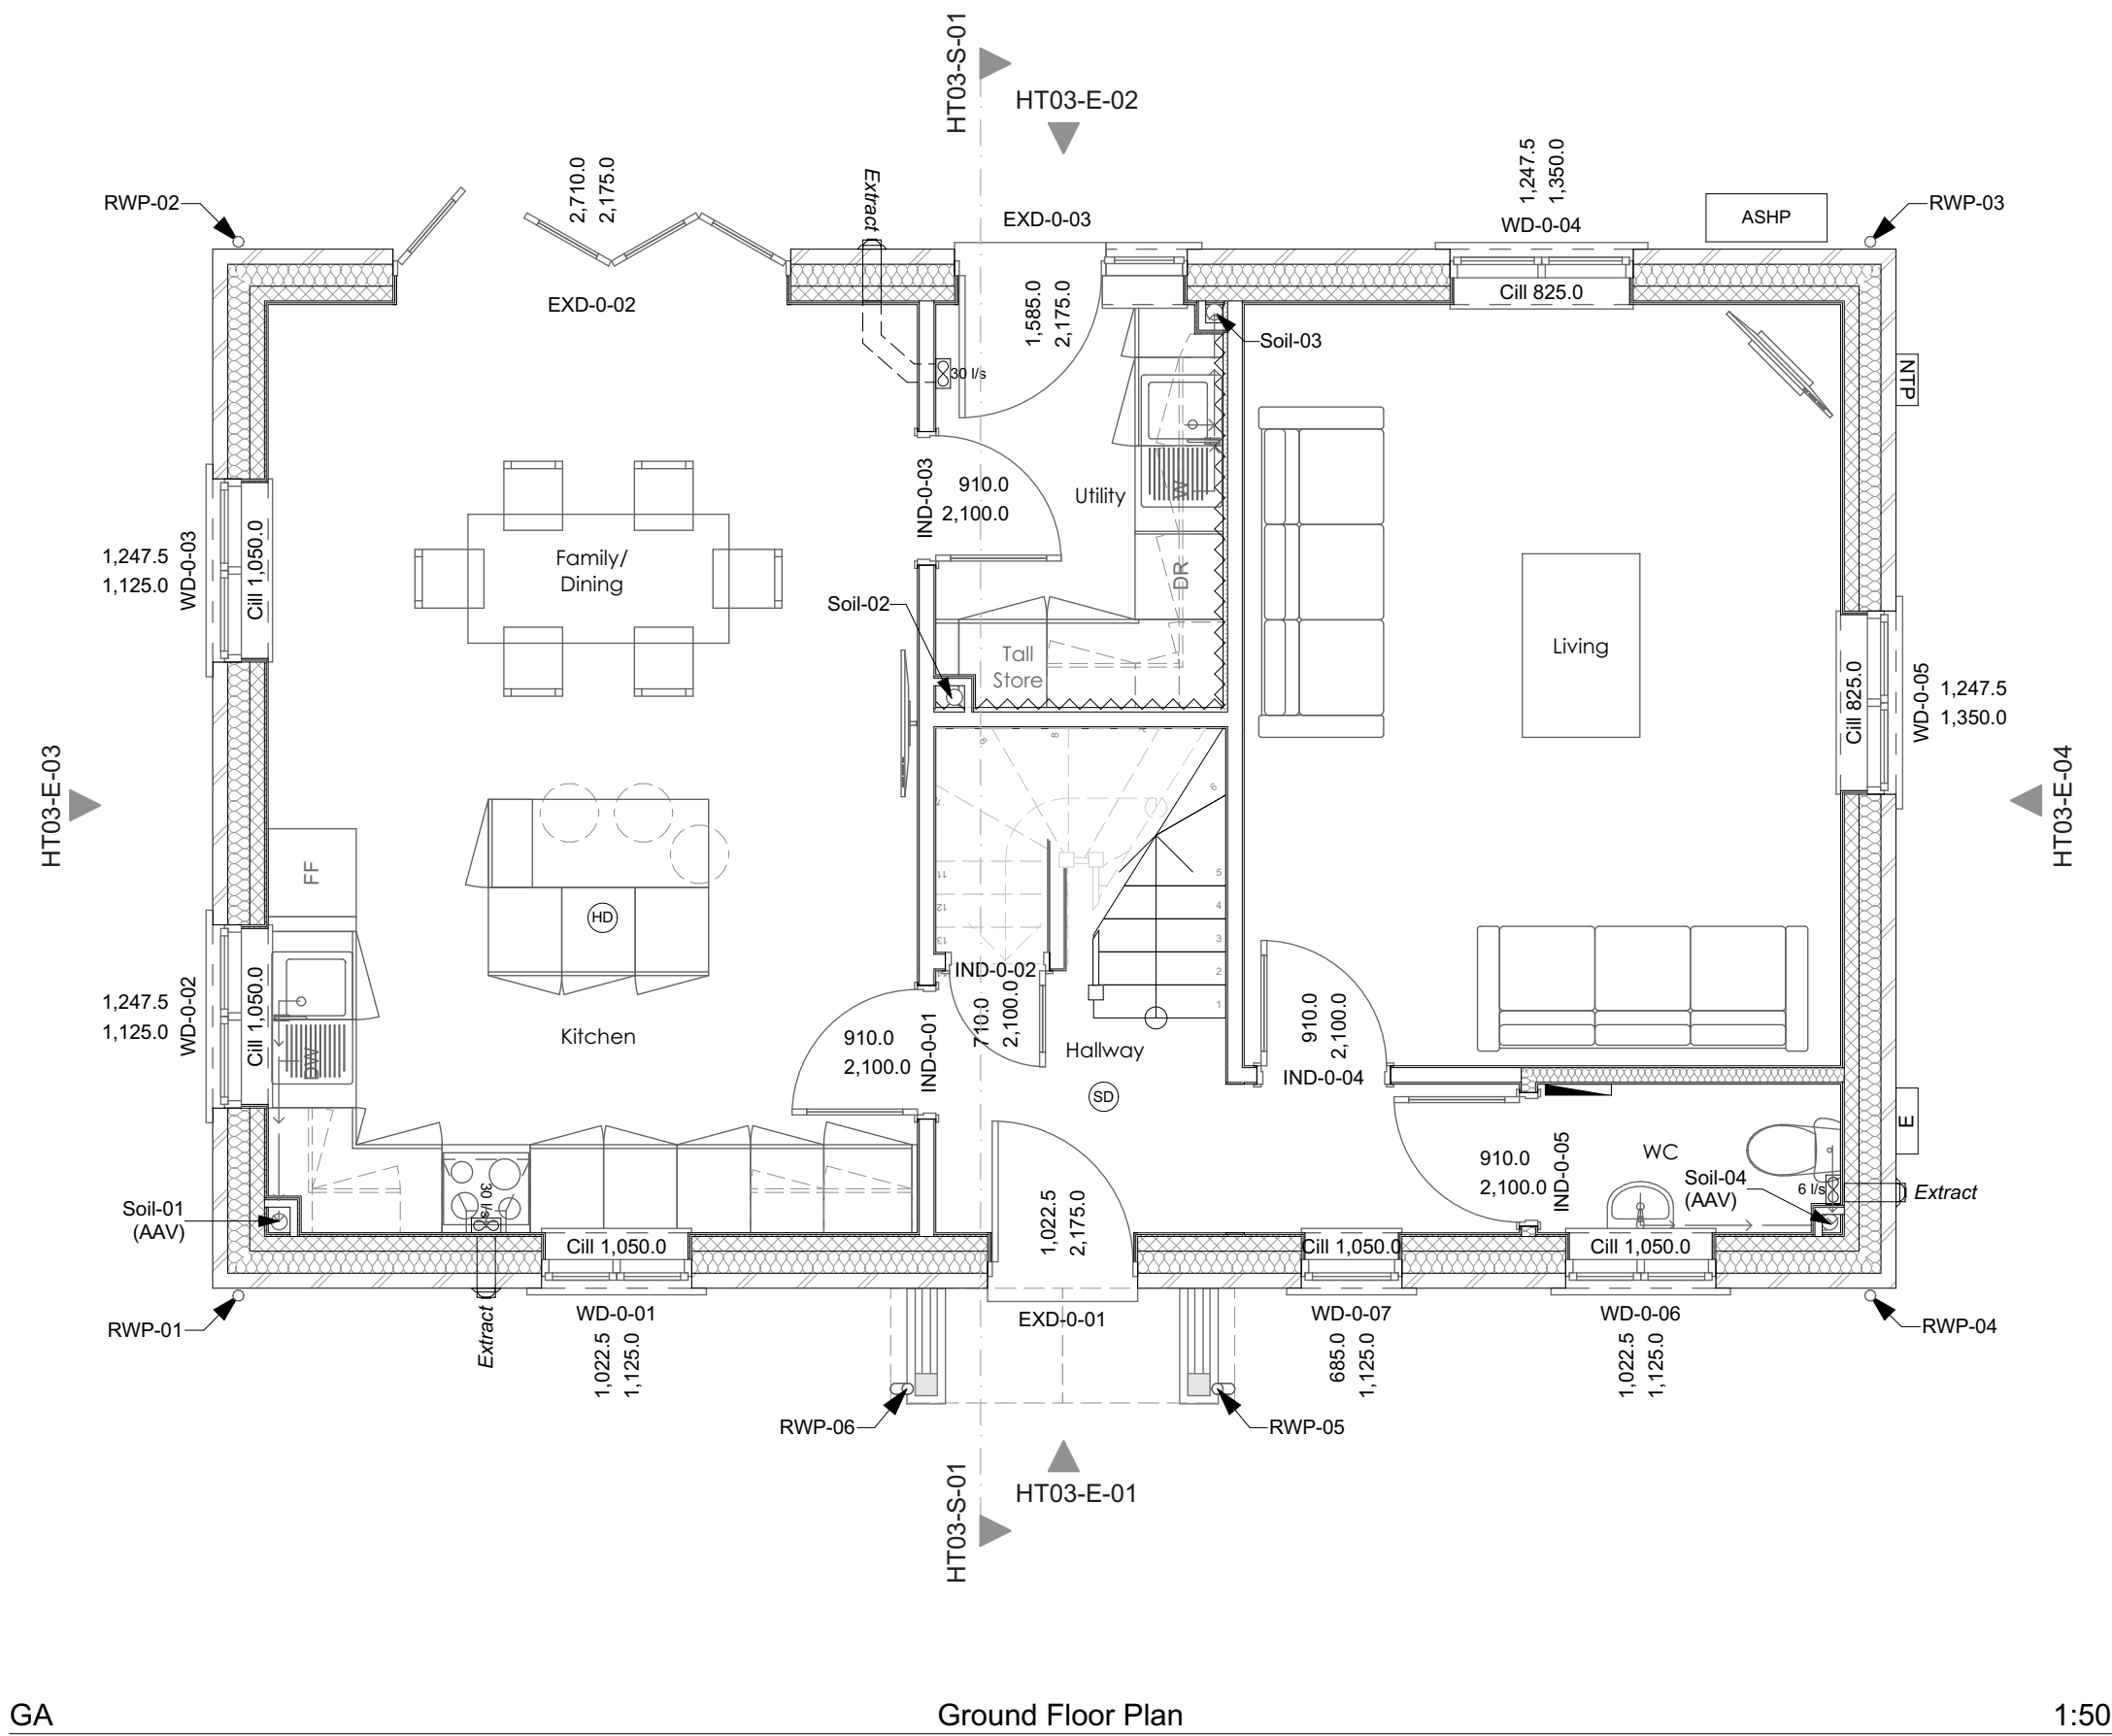

Gary Johns Architects
44 SILVER STREET, ELY, CAMBRIDGESHIRE, CB7 4JF
TEL : +44(0)1353 665374
E-MAIL : info@johnsarchitects.co.uk
WEB : www.johnsarchitects.co.uk

CLIENT
EAM Developments

PROJECT
Plots 05 & 06
Wretton
PE33 9QN

DRAWING TITLE
Plots 05 & 06 - Proposed Floor Plans

DRAWING STATUS
PRELIMINARY

DRAWN BY
OC

PROJECT NUMBER
21-834

WORK STAGE
4

DRAWING NUMBER
310P

REVISION
A

