



Existing Elevations


Scale 1:100

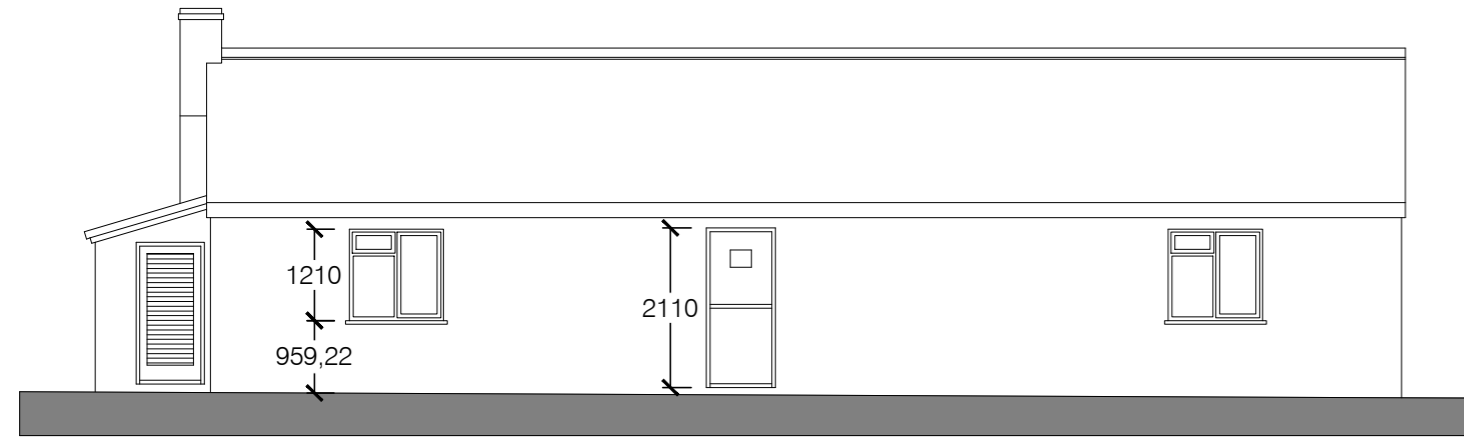


Principle Elevation
(North)

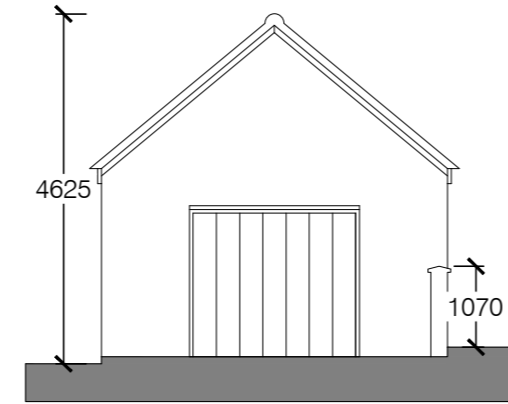


Side Elevation
(West)

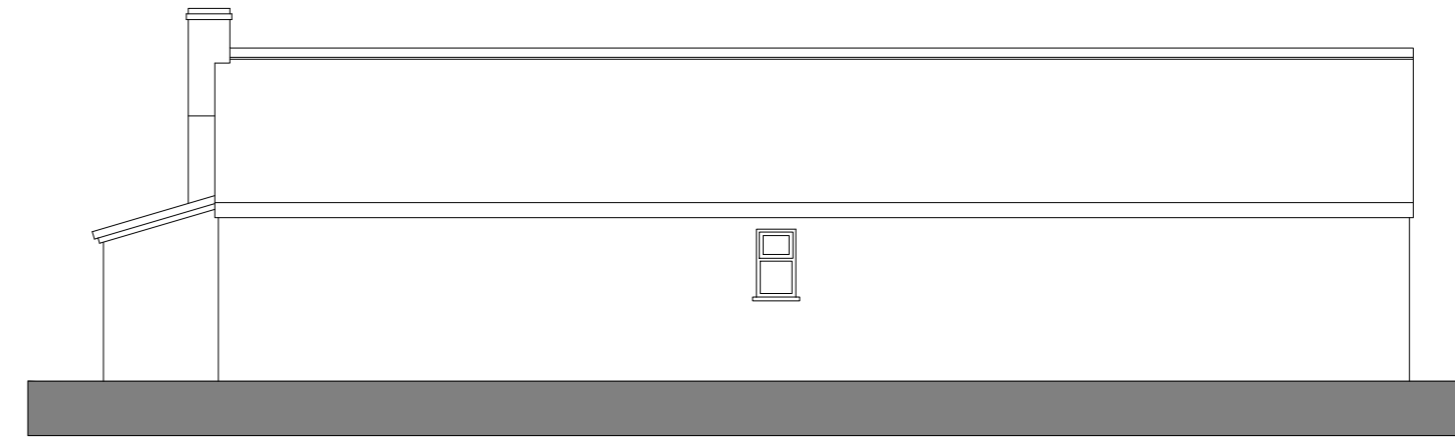

Rear Elevation
(South)

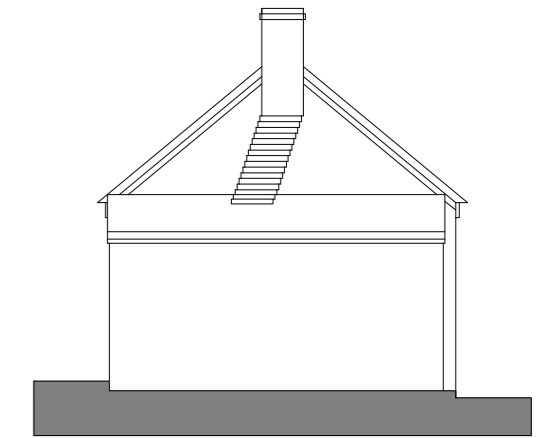

Side Elevation
(East)

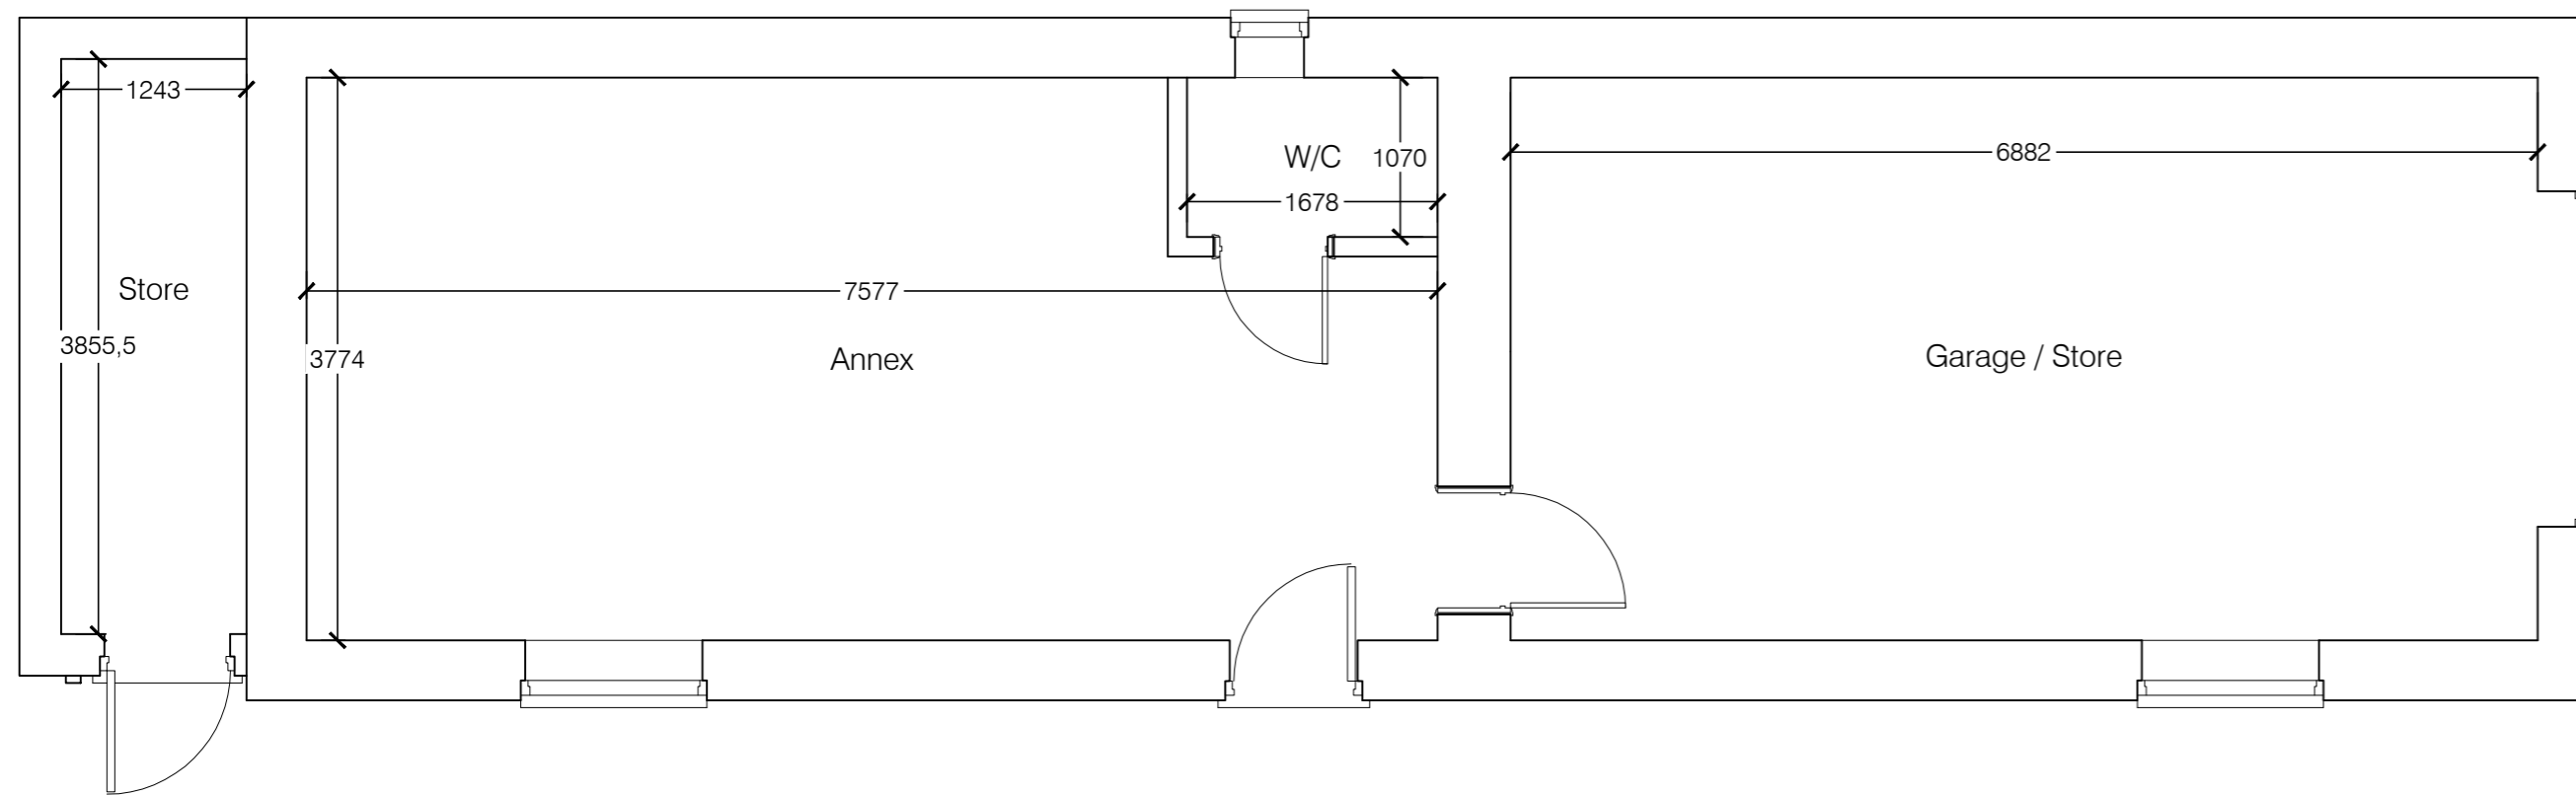


Existing Floor Plan

Scale 1:50



Location Plan

Scale 1:1250

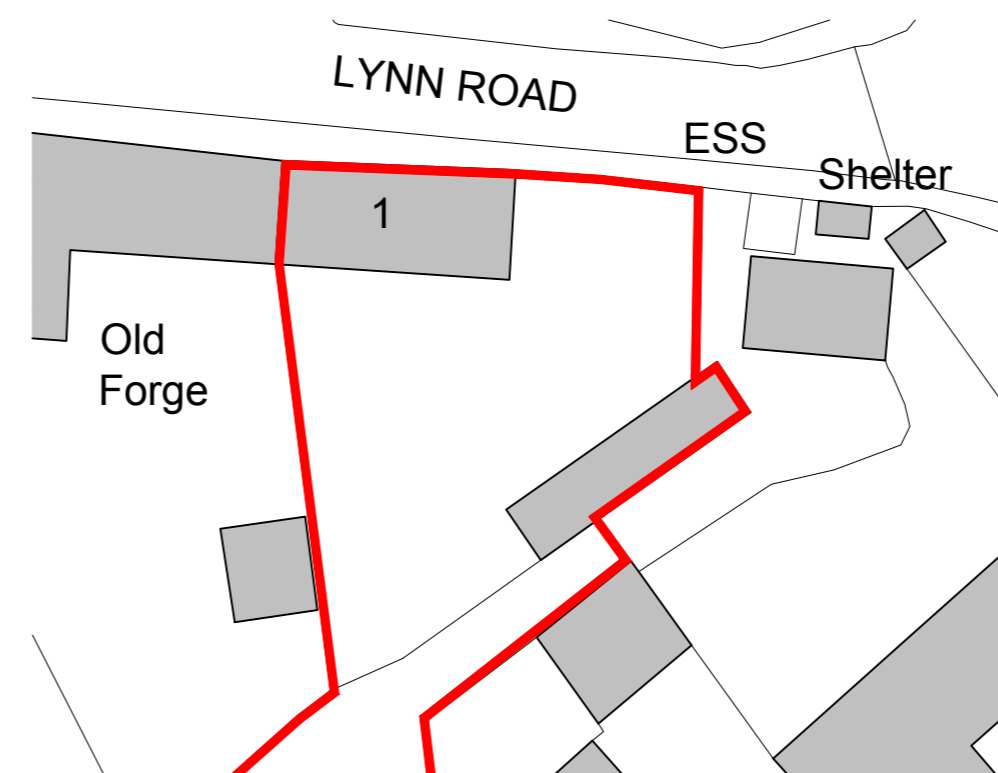

Site Plan

Scale 1:500



Unit 12, Drove Orchards, Thornham Road,
Holme-next-the-Sea, Norfolk. PE36 6LS
Tel: 01328 738239 Web: www.strataarchitecture.com

Project:

1 Church Farm Barns
Back Street, Gayton
PE32 1QR
Title:

Existing Plan & Elevation

Scale(s): As Shown @A2 Date: 30.09.2021

Drawn: BE Checked: JL

Drawing issued for: PLANNING

Drwg No. 557-02 Rev: -

Copyright of this drawing is retained by Strata Architecture.
All dimensions must be checked on site by the Contractor.

