




- DRAINAGE STORM NEW
- DRAINAGE STORM EXISTING
- DRAINAGE STORM EXISTING REMOVED
- DRAINAGE FOUL NEW
- DRAINAGE FOUL EXISTING
- DRAINAGE FOUL EXISTING REMOVED
- DRAINAGE COMBINED NEW
- DRAINAGE COMBINED EXISTING
- DRAINAGE COMBINED EXISTING REMOVED

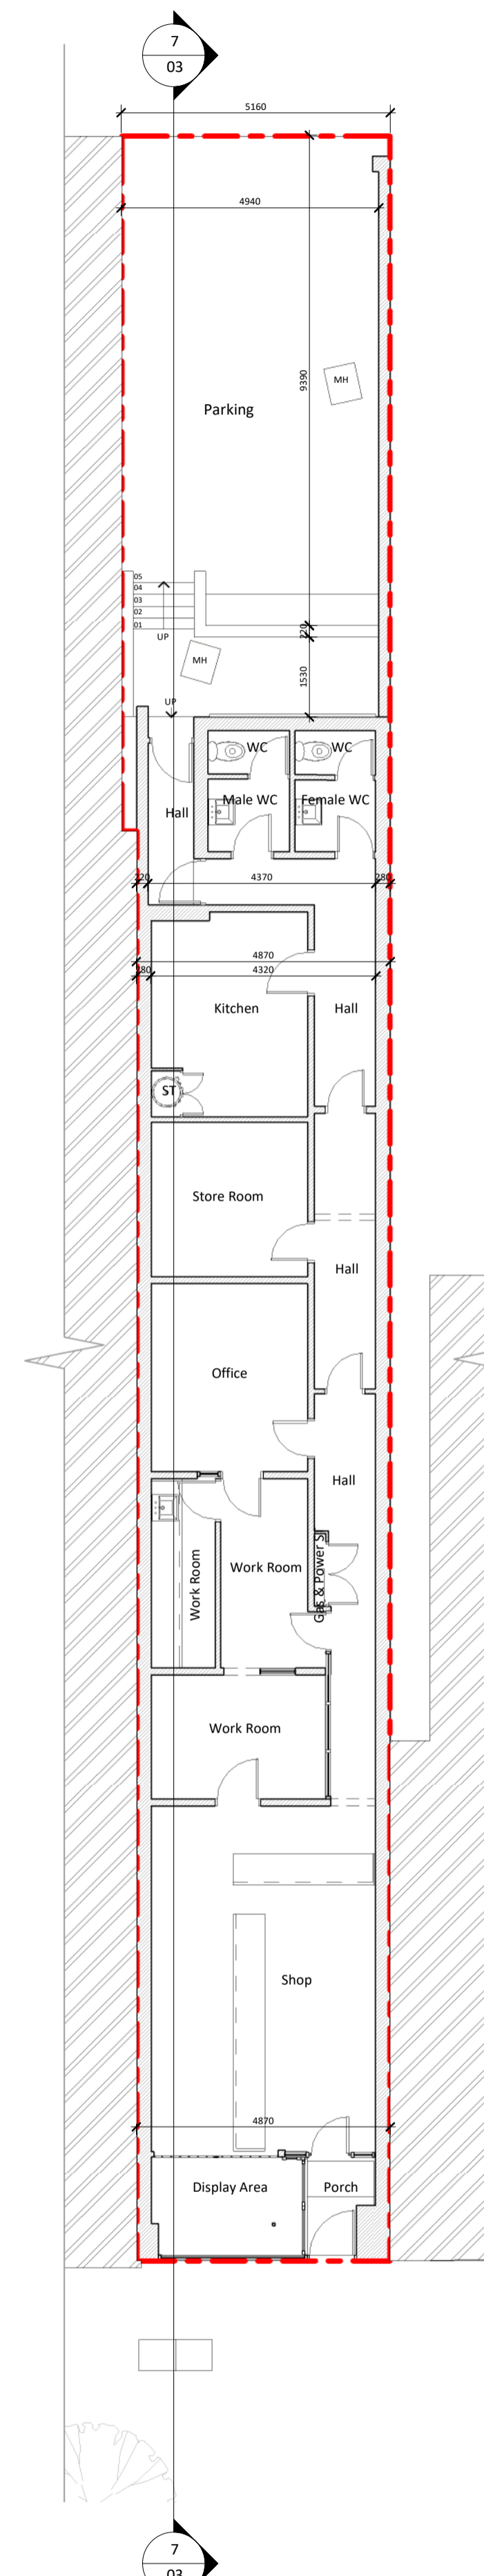


1 Existing Ground Floor
1 : 100

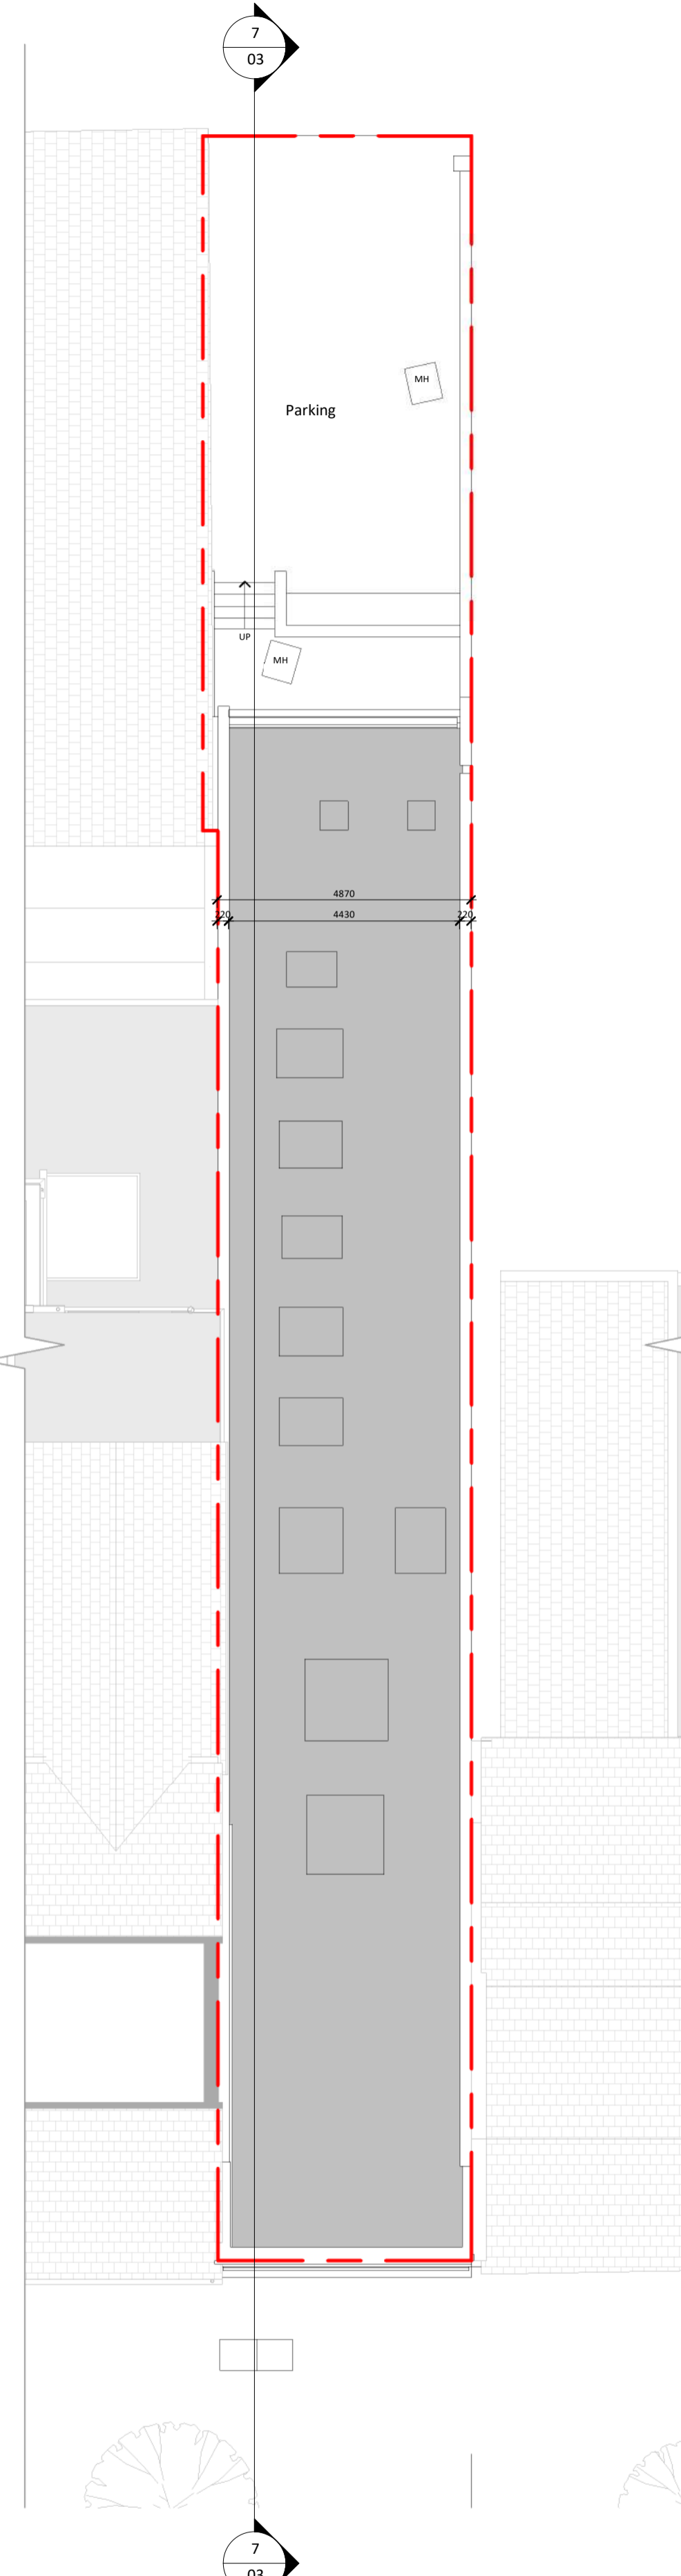


2 Existing Roof
1 : 100

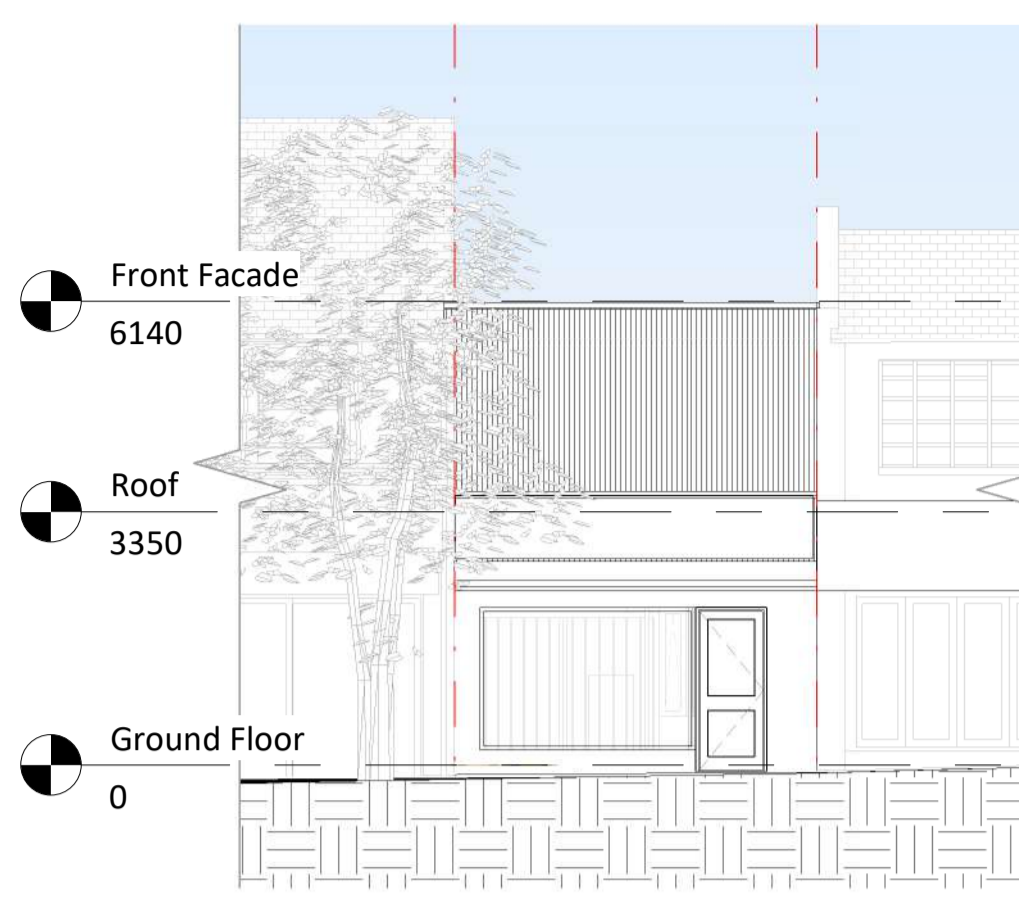


3 Existing Front Elevation
1 : 100

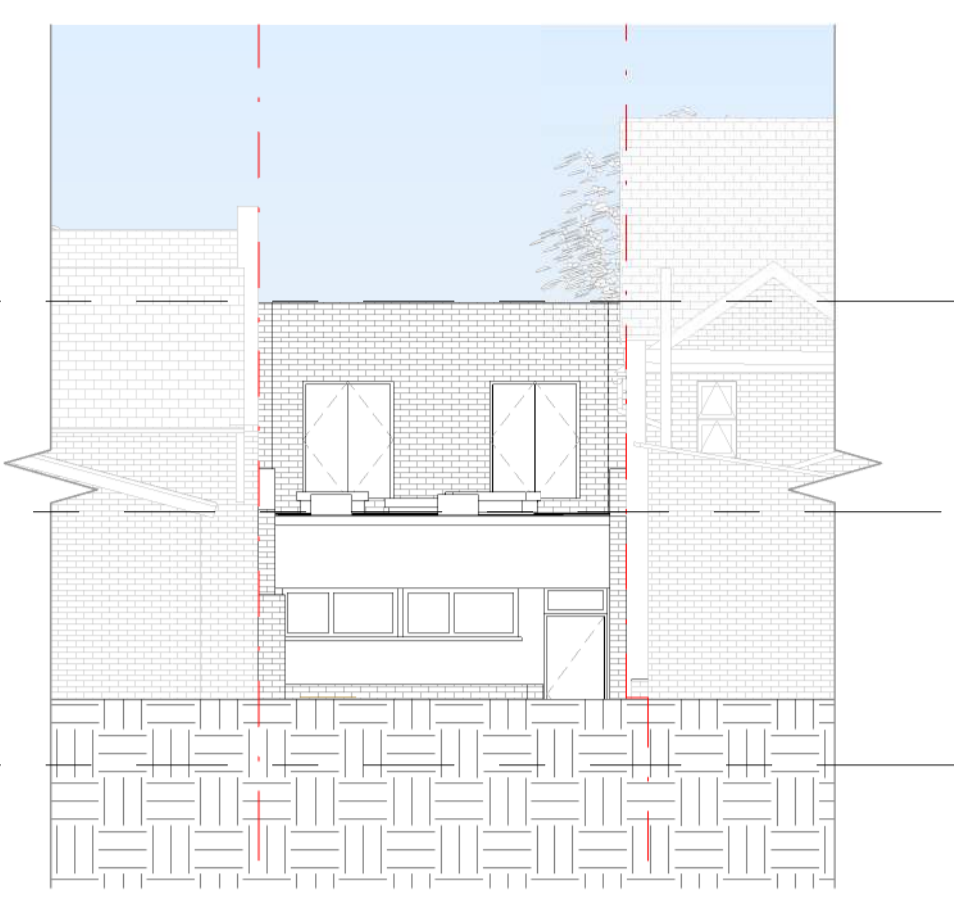


4 Existing Rear Elevation
1 : 100

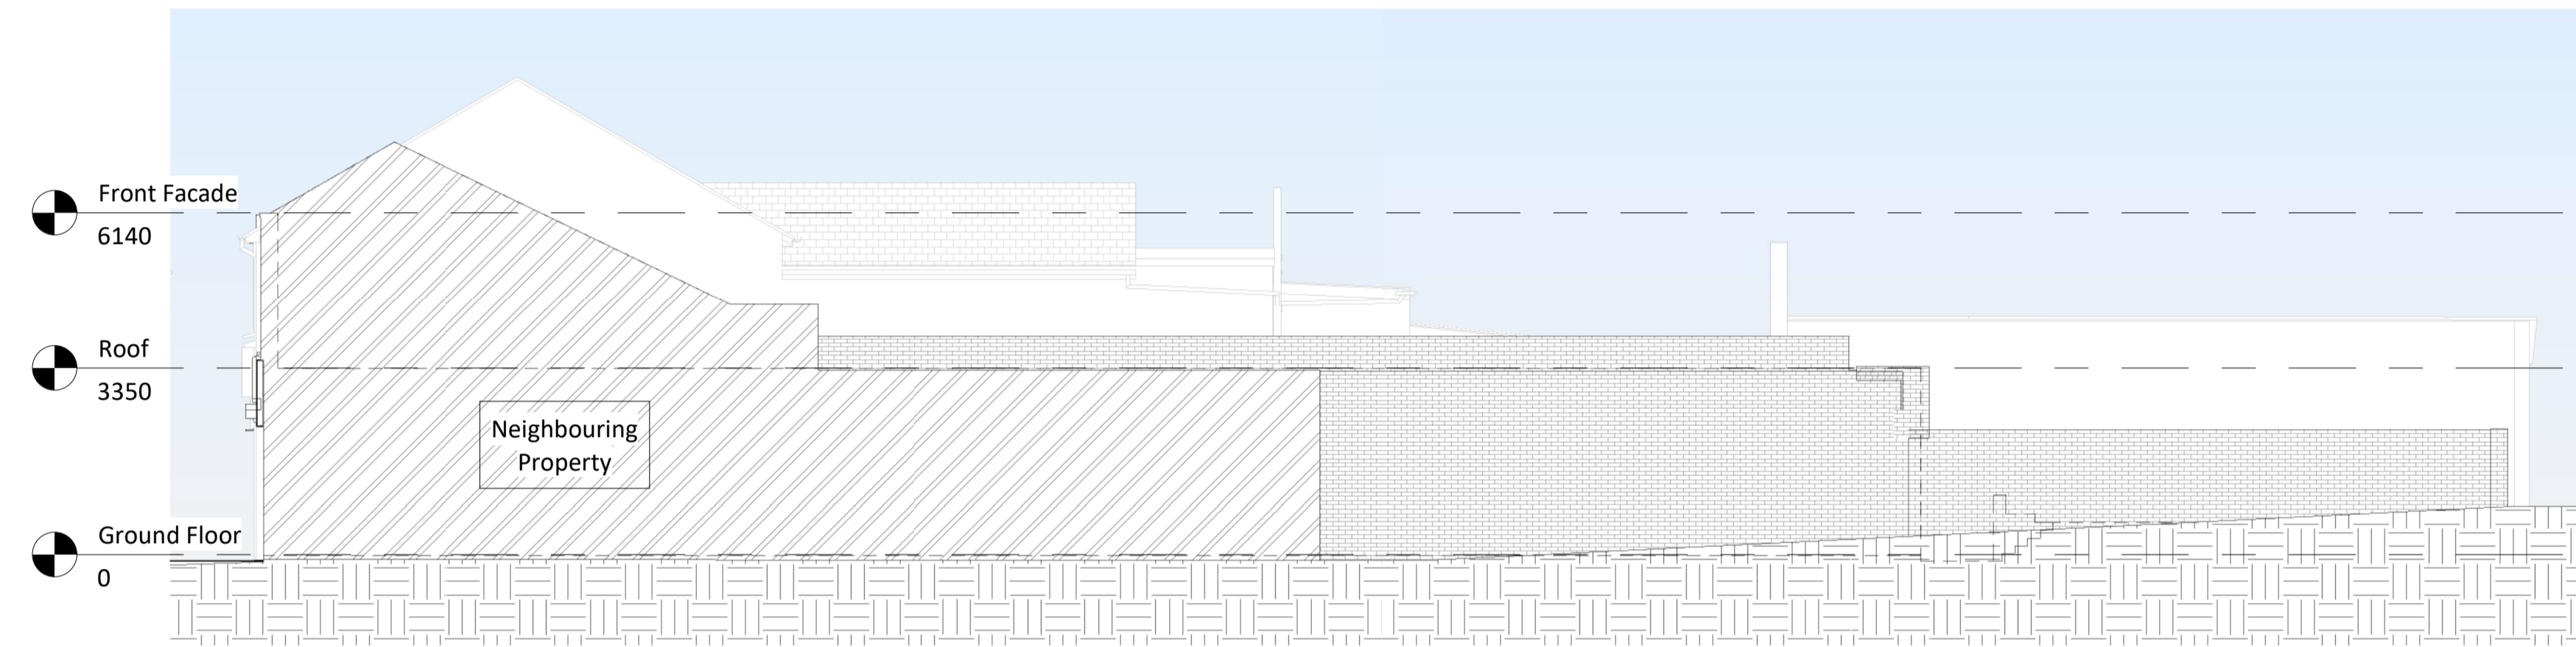

5 Existing Right Elevation
1 : 100

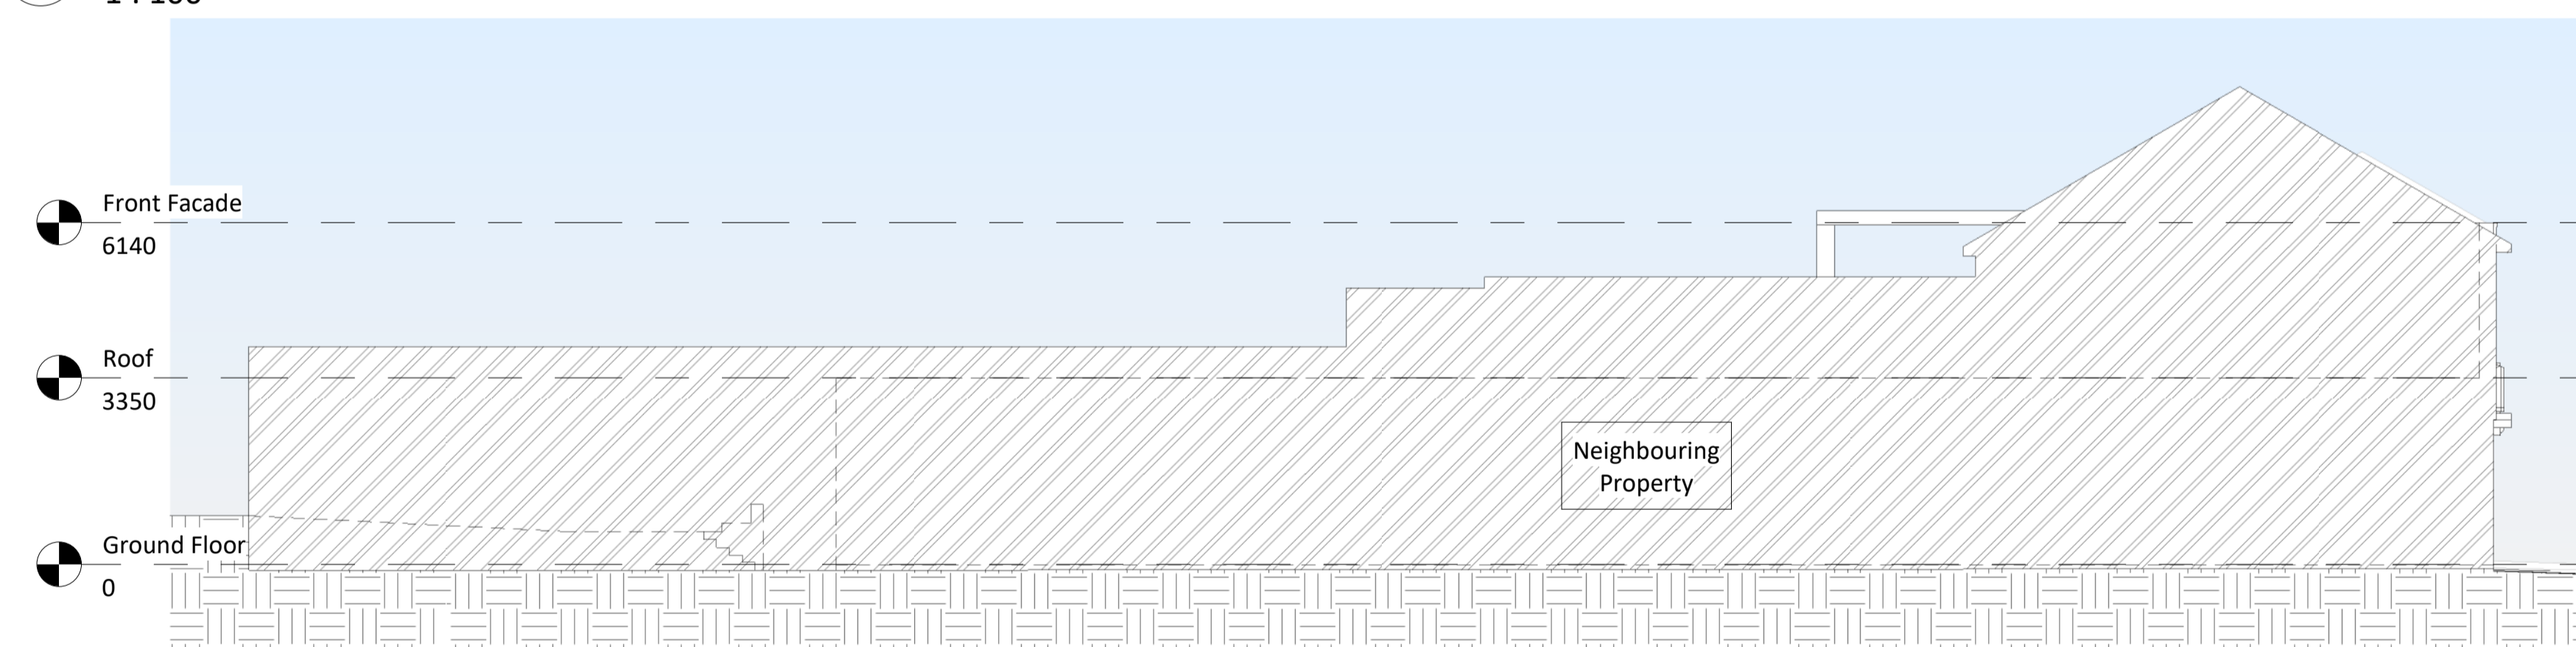

6 Existing Left Elevation
1 : 100

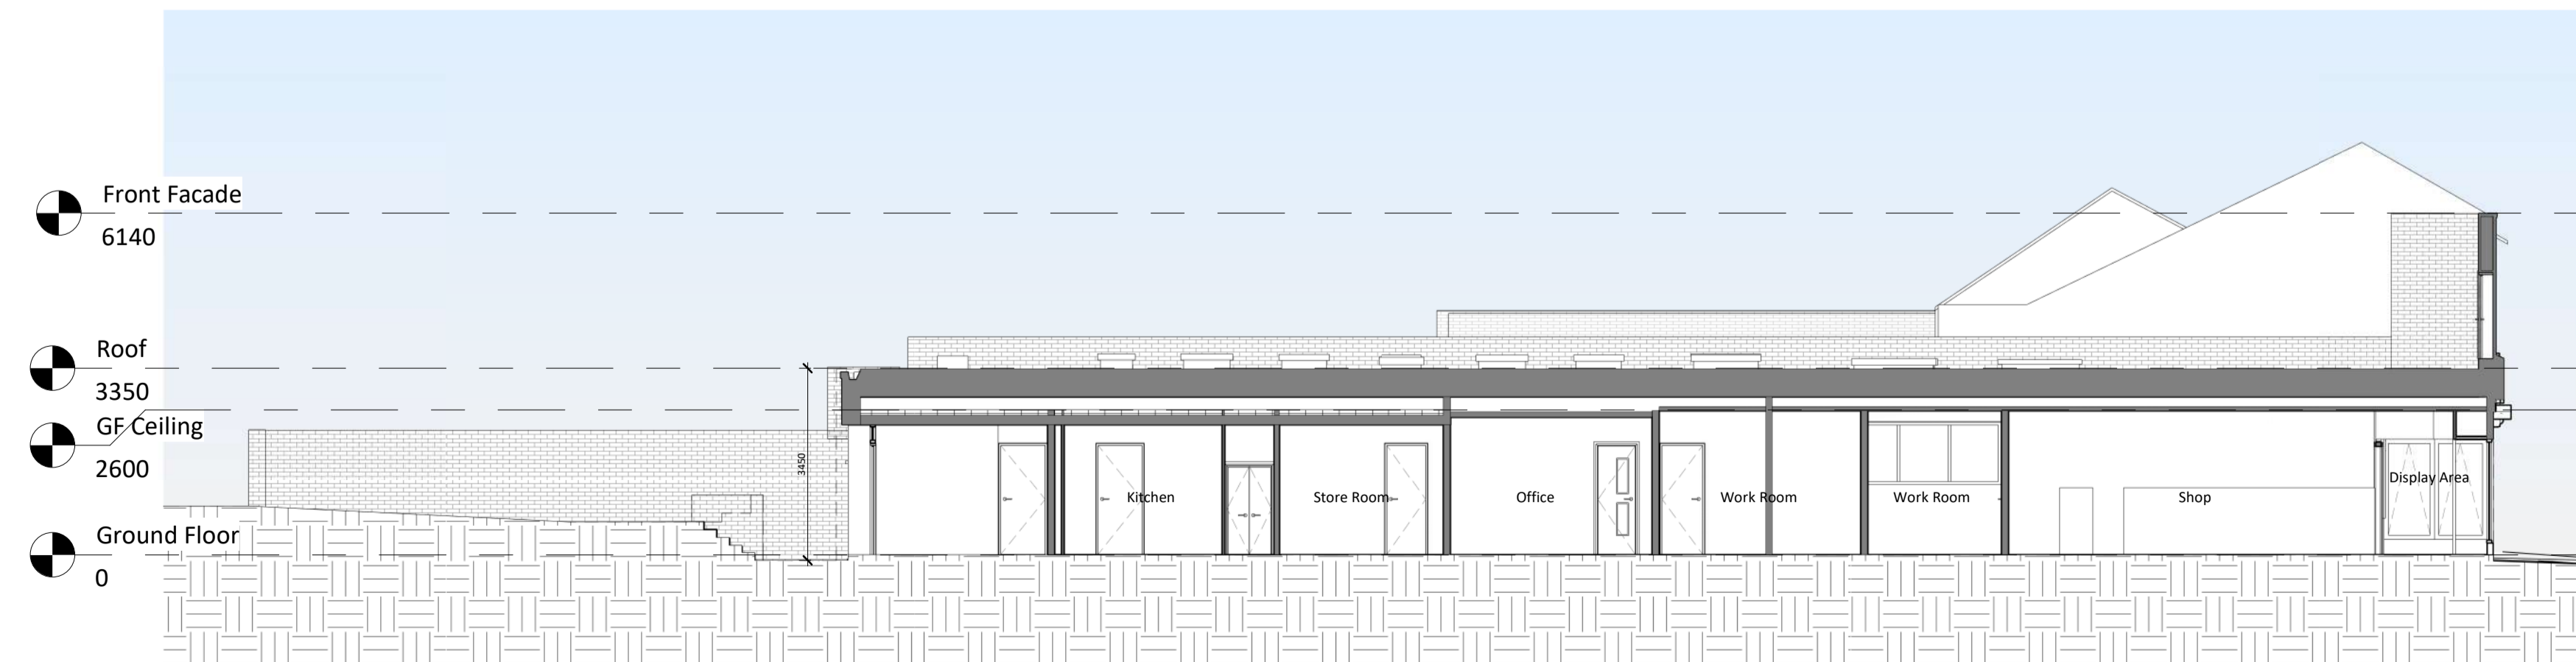

7 Existing Section 1
1 : 100



Amendments:

Rev	Date	Description

Project:

148 Broadway,
Bexleyheath,
Kent. DA6 7DW

Title:
Planning Drawings
Existing Plans, Elevations & Section

Bluetime Retail Ltd /
Bluetime Home Design LLP.
Design, Project
Management, Build



Thames Innovation Center,
Veridion Way, Veridion
Park, Erith, Kent DA18 4AL


Tel: 01322 521026

148 Broadway
Proposed 4x 1 Bed Flat Development

Drawn by: M.J.G Scale: 1 : 100 © A1 Date: 30/04/2021

Drawing number: BL/DRG/2145/ 03 Rev:

Do not scale from this drawing. Dimensions to be checked on site.

 

SCALE 1:100 m