



PROPOSED LOFT PLAN
(Scale 1:50)

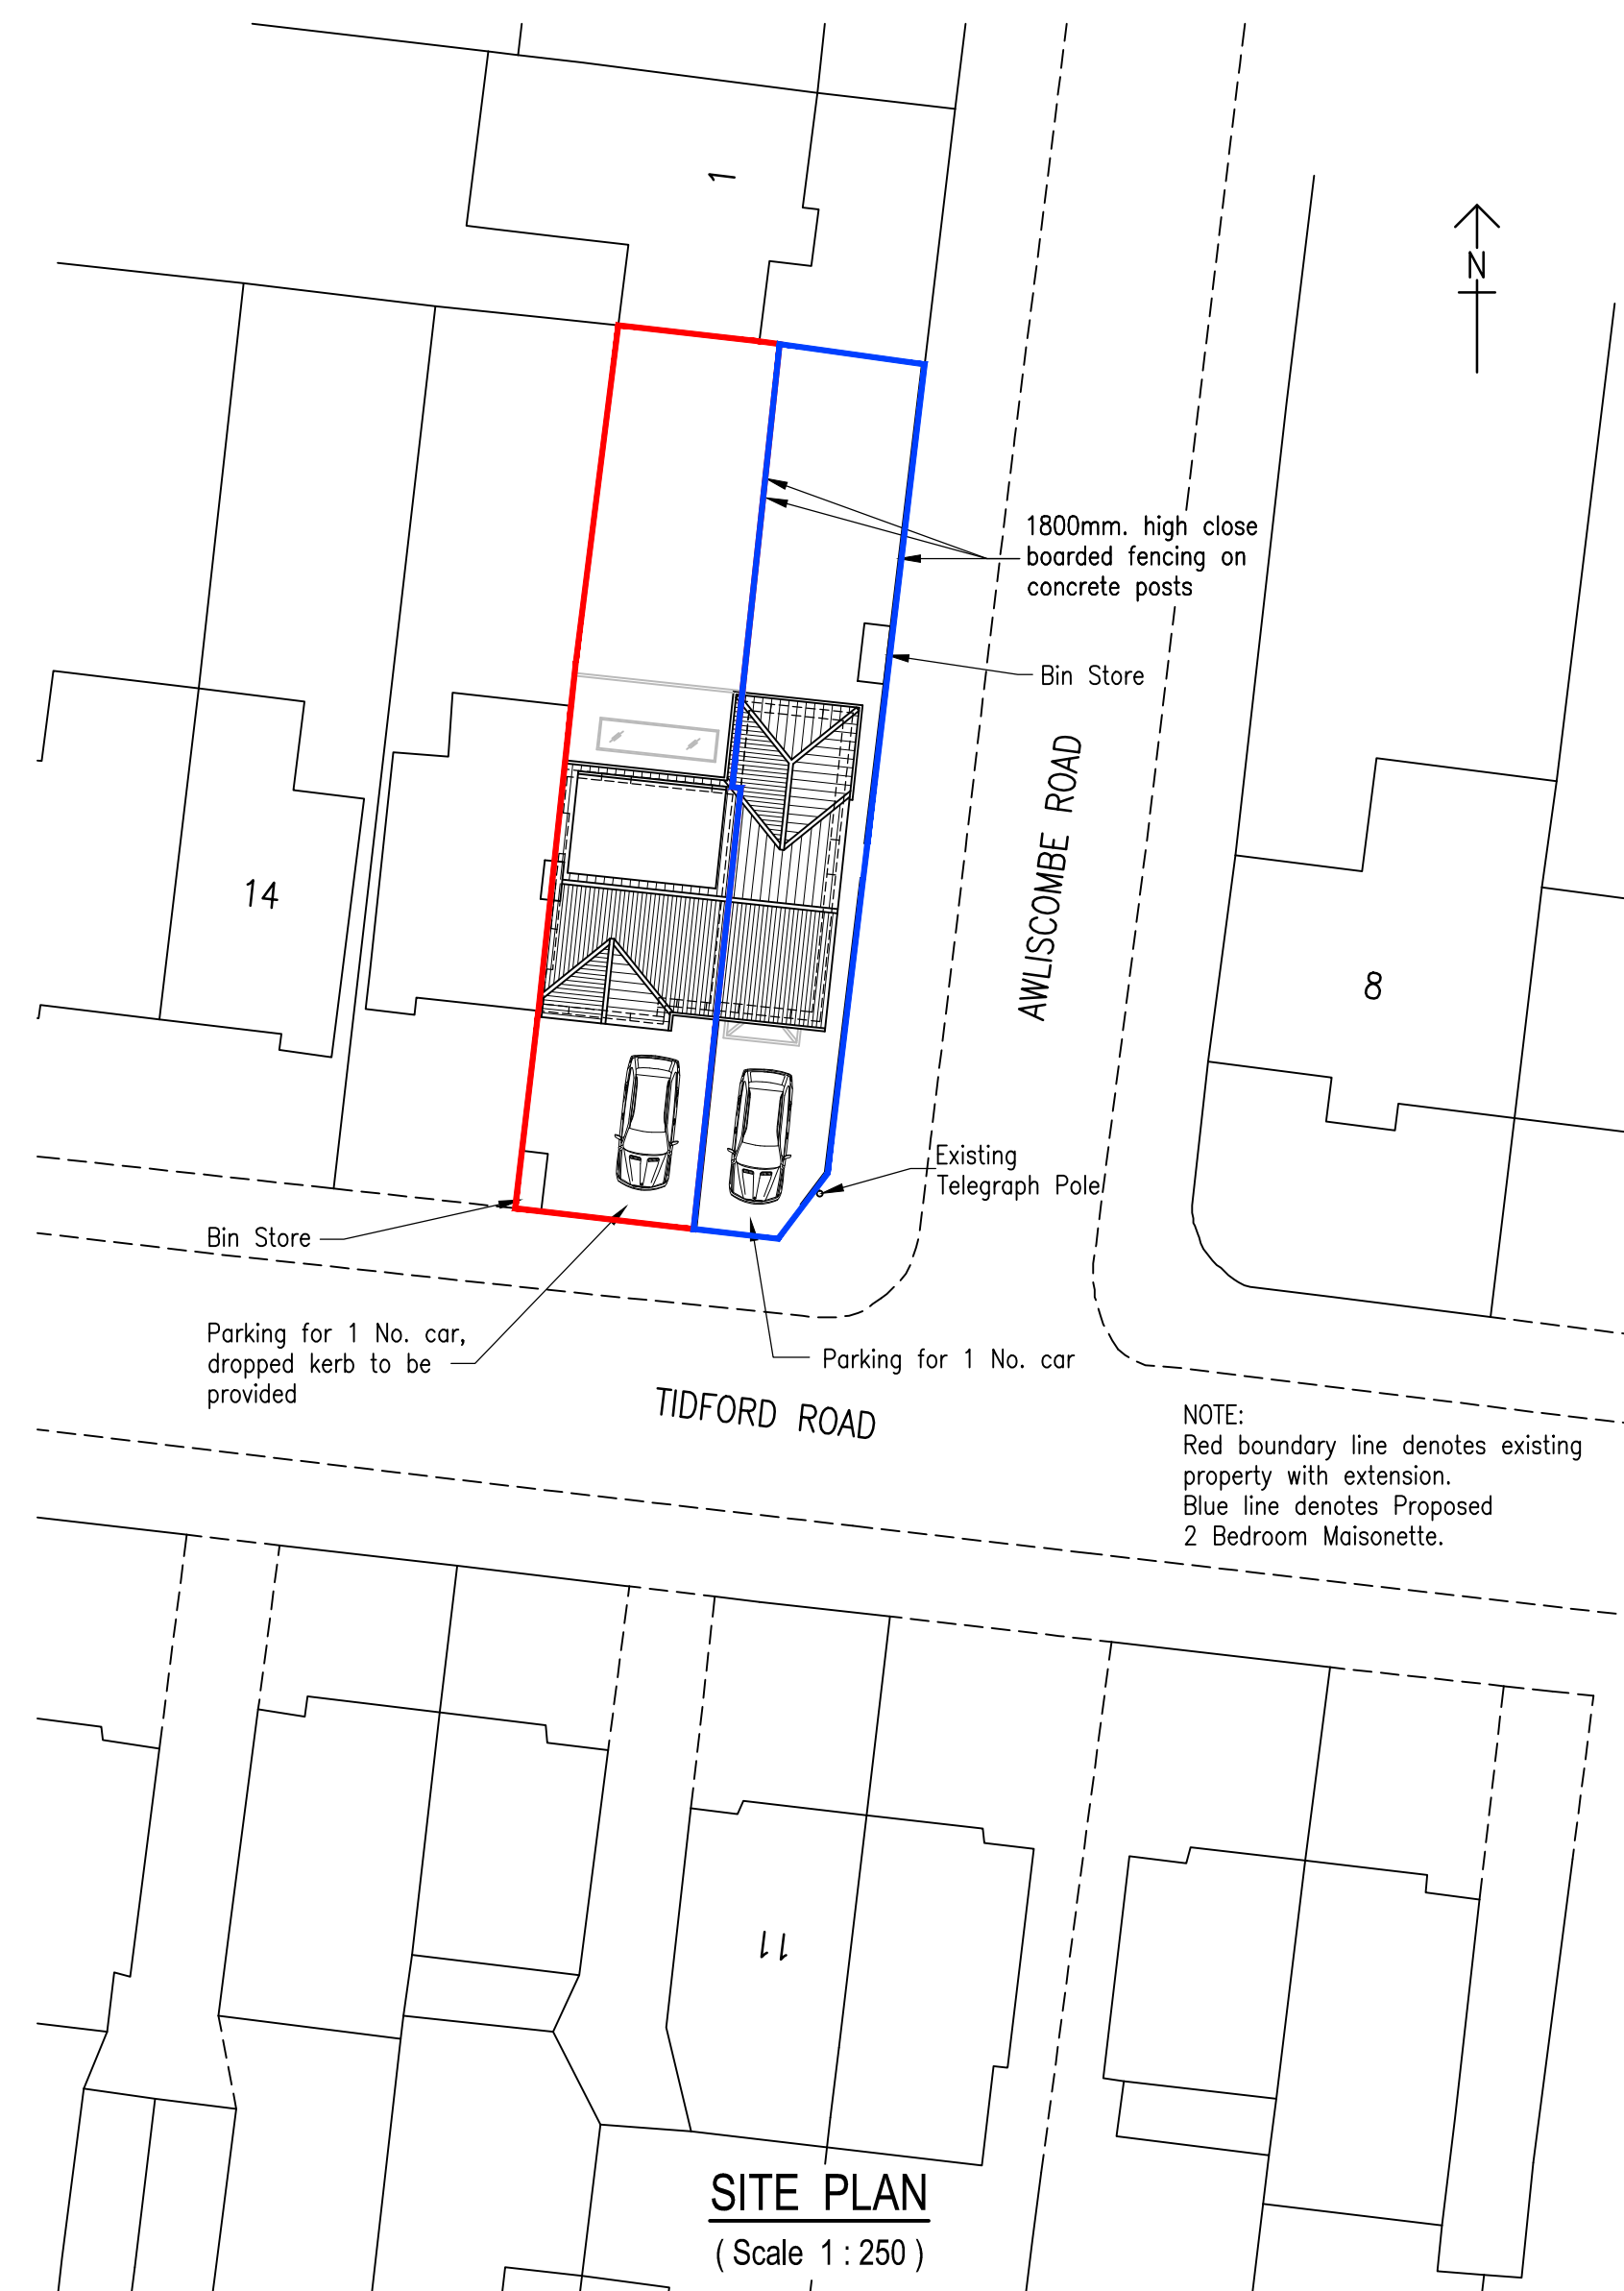

SITE PLAN
(Scale 1:250)

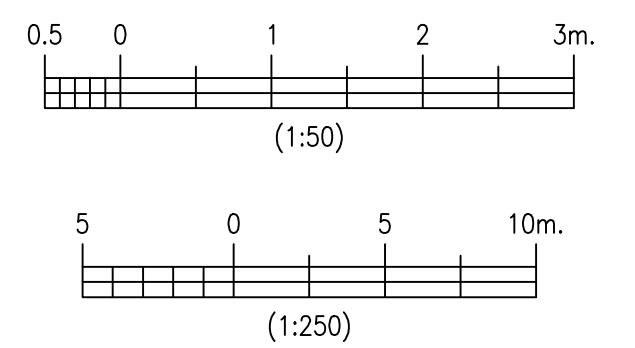

Revisions

Notes
1. This drawing is copyright and should not be reproduced without written permission. 2. This drawing is issued by 'Hemhurst Technical Services Ltd.' subject to the condition that it is not copied, reproduced or distributed either in whole, or in part, or used in anyway detrimental to 'Hemhurst Technical Services Ltd's' interests. 3. This drawing is to be read in conjunction with Drg. Nos. HHL/660-20, 21 and 23 to 25. 4. For general notes, refer to Drg. No. HHL/660-25.

Client: Mr. N. Hammond,
10, Tidford Road,
Welling,
Kent, DA16 3JS.

Project: Extension, Loft Conversion and
Two Bed Maisonette to Side

Drawing: Proposed Plan & Site Plan

HEMHURST TECHNICAL SERVICES LIMITED
22, Nursery Avenue, Bexleyheath, Kent, DA7 4JZ.
Tel: 020 8304 5520
e-mail: mail@hemhurst-ts.co.uk
website: www.hemhurst-ts.co.uk

Drawn: S. Quigley A.C.I.O.B.	Date: September 2021	Drawing No. HHL/660-22	Rev.
Scale: 1:50 & 1:250 @ A1			