

**ASSOCIATED DRAWINGS**

No.	TITLE

**NOTES**

NO DIMENSIONS ARE TO BE SCALED FROM THIS DRAWING.

SERIAL	DESCRIPTION	AUTH	DATE
<b>AMENDMENTS</b>			

CLIENT

JOB LOCATION  
125 BIRKBECK STREET,  
SIDCUP, DA14 4DJ


DRAWING TITLE  
Proposed Elevations

DRAWING No  
PL-002


SCALE 1:50 @ A3	DATE 04 AUGUST 2021
--------------------	------------------------

**THOMAS & THOMAS**  
 CHARTERED BUILDING SURVEYORS  
 201 BOROUGH HIGH STREET  
 LONDON, SE1 1JA  
 TEL: 020 8560 9404  
 EMAIL: graham@tsurveyors.com


DRAWN BY: GRC	CHECKED: GC	SIG.
---------------	-------------	------

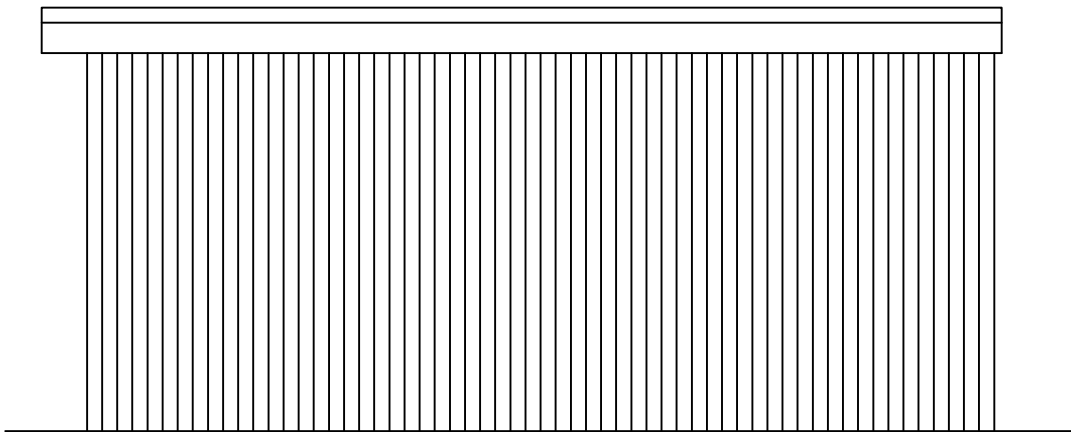


Proposed Side Elevation 1

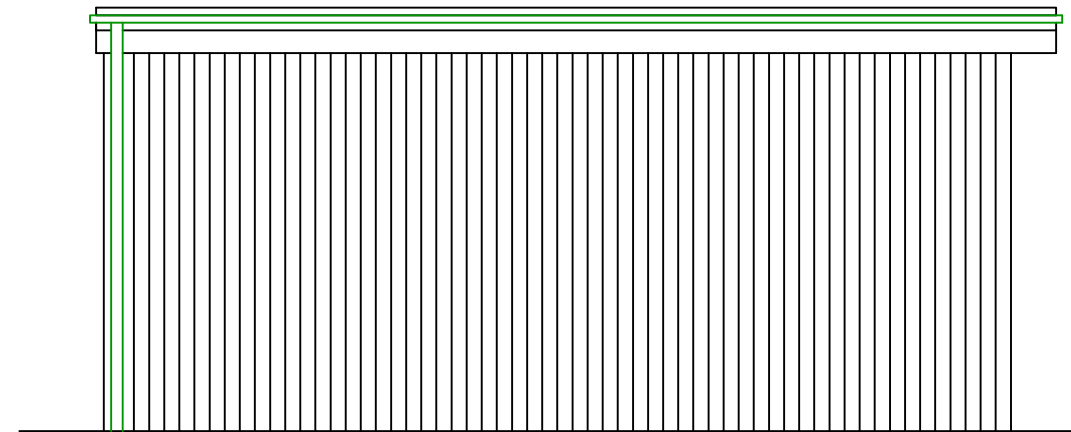

Proposed Side Elevation 2

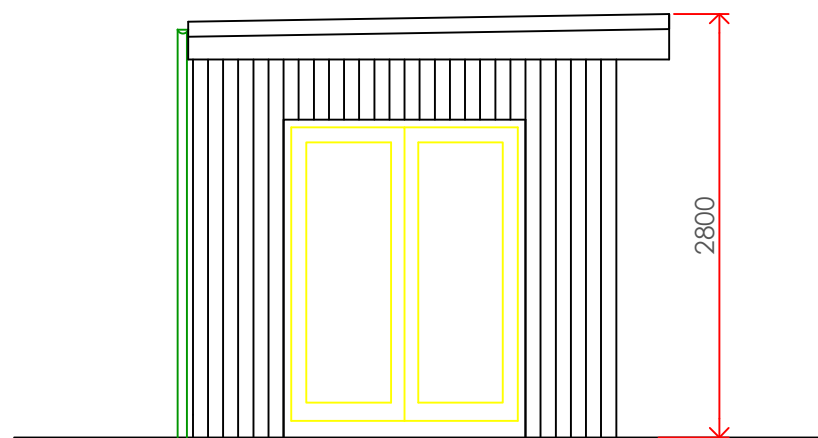

Proposed Front Elevation

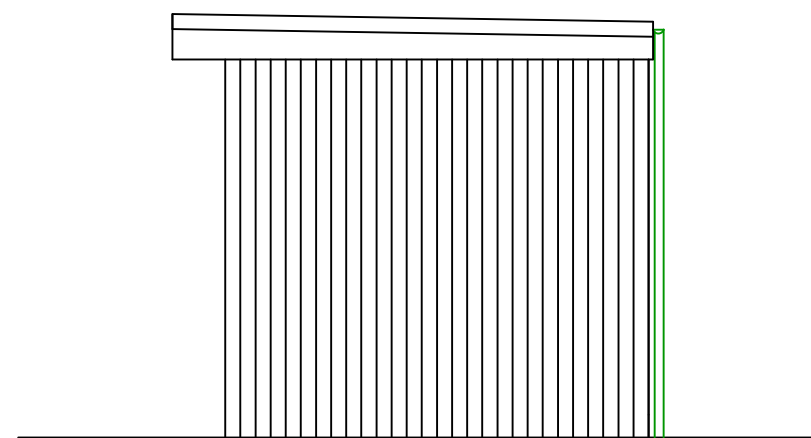

Proposed Rear Elevation

