


## Notes

1. All Dimensions in Millimeters  
2. All Material And Finishes  
Of The External Walls And  
Roof Of The Development  
To Match The Original  
Dwelling House

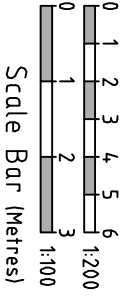

Client  
Mr Cai

Site Address  
33 Edison Road  
Welling  
DA16 3NF

## Project Description

Single storey rear and side extension

### Drawing Description

## Proposed Block Plans

Date Issued	23/7/2021
Rev Date	
Revision Suffix	



## Amendments

Drawing Status	Planning
----------------	----------

Drawing Number  
DA/33ER/P/06

**Our Reference No**

**Local Authority Reference No**

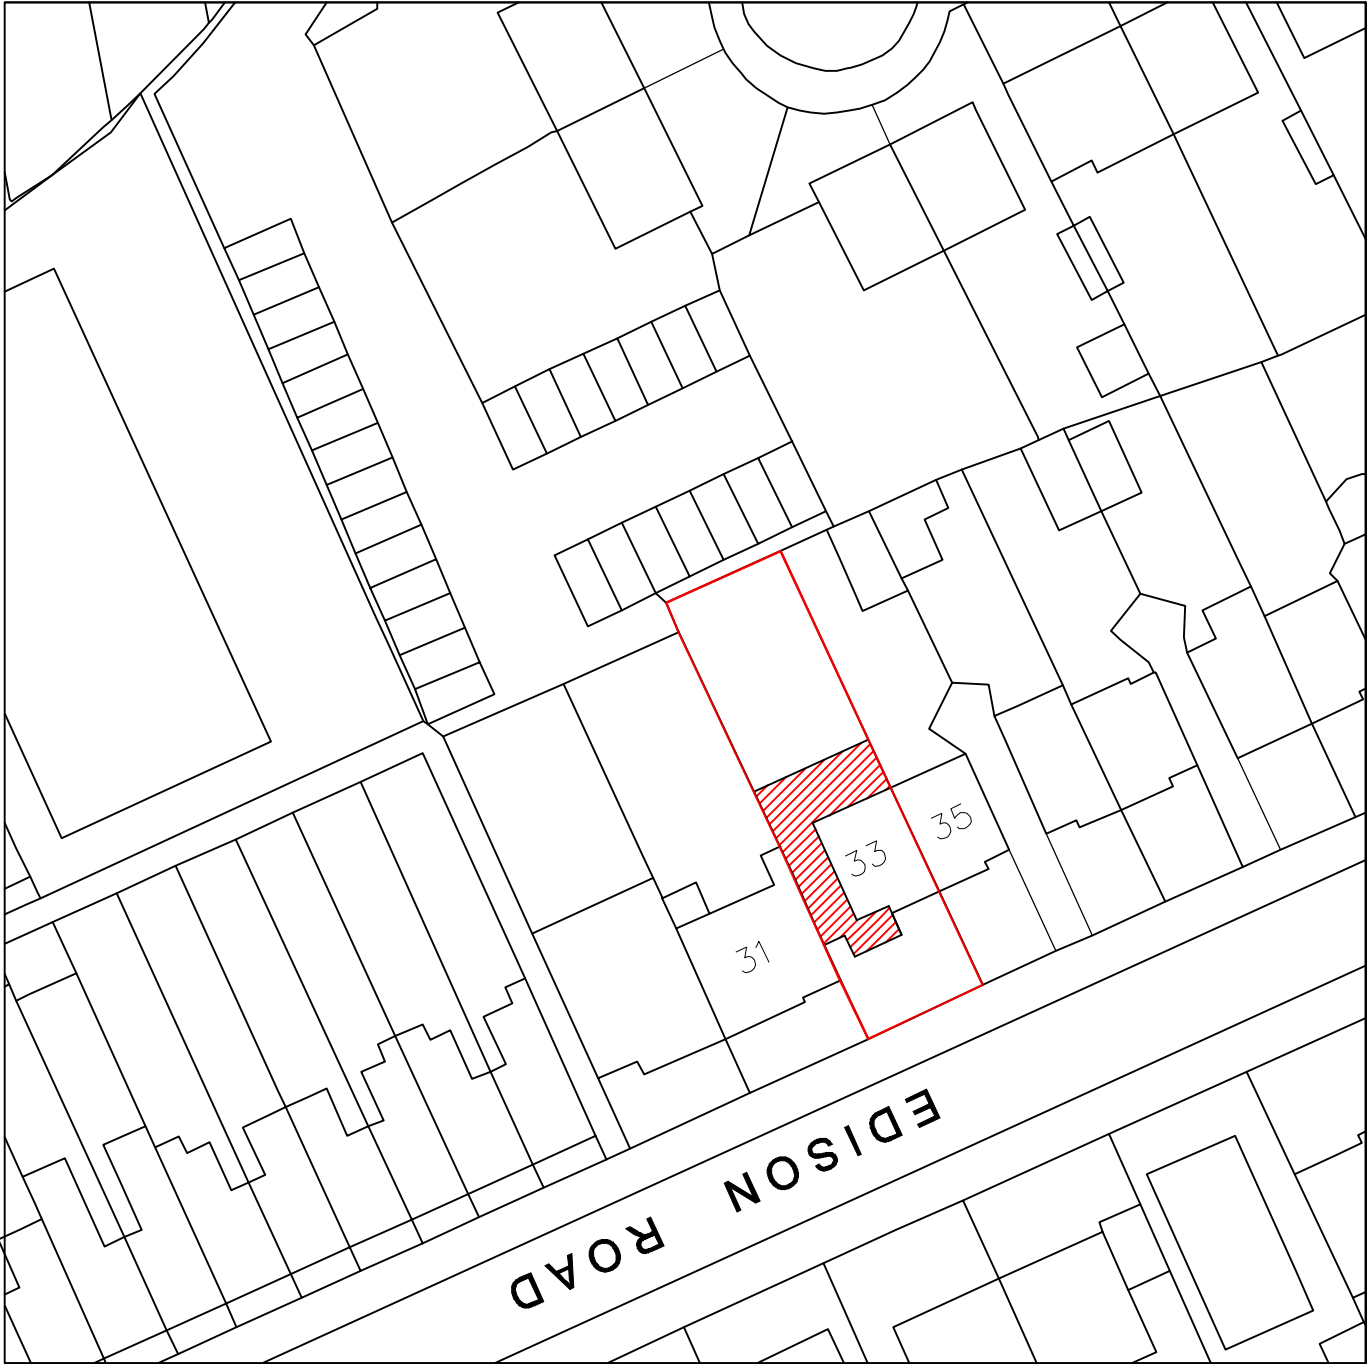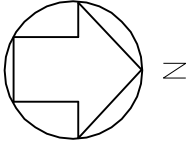

# PROPOSED BLOCK/SITE PLAN

AREA 90m x 90m

SCALE: 1:500 on A3

Drawn By

Jade

CHECKED BY

Lenn

This Drawing is ©Kusmamer Ltd. This drawing may not be copied by any third parties without prior written permission. This drawing is prepared for the purpose of obtaining planning permission or Building Regulations approval or as stated in the Drawing Status Box only and not intended for any other use, do not constitute as full working drawings. All construction work carried out prior to receiving all necessary approvals for planning or building regulations is entirely at the householder's / Client risk. All building work to be completed to the satisfaction of the local authority building control officer and in accordance with current building regulations and as such additional unforeseen building works may be required on site. Copies from this drawing are not to be scaled. All dimensions in millimeters. This drawing is to be scaled. All details to be verified and dimensions to be checked on site by the contractor prior to commencement of work. All omissions and discrepancies to be reported to [leishon@kusmamer.co.uk](mailto:leishon@kusmamer.co.uk) immediately. The contractor shall inspect all adjoining properties which may be affected by the works and record and report to the owner and details. The contractor shall be entirely responsible for the security, strength and stability of the building during the course of the works.

$$\frac{A}{3}$$
Scale Ass  
Stated