


Summer House

NOTES:


This drawing is to be read in conjunction with all relevant Architects and Engineers drawings

Only figured dimensions are to be used for construction


All dimensions are to be verified on site prior to work commencing

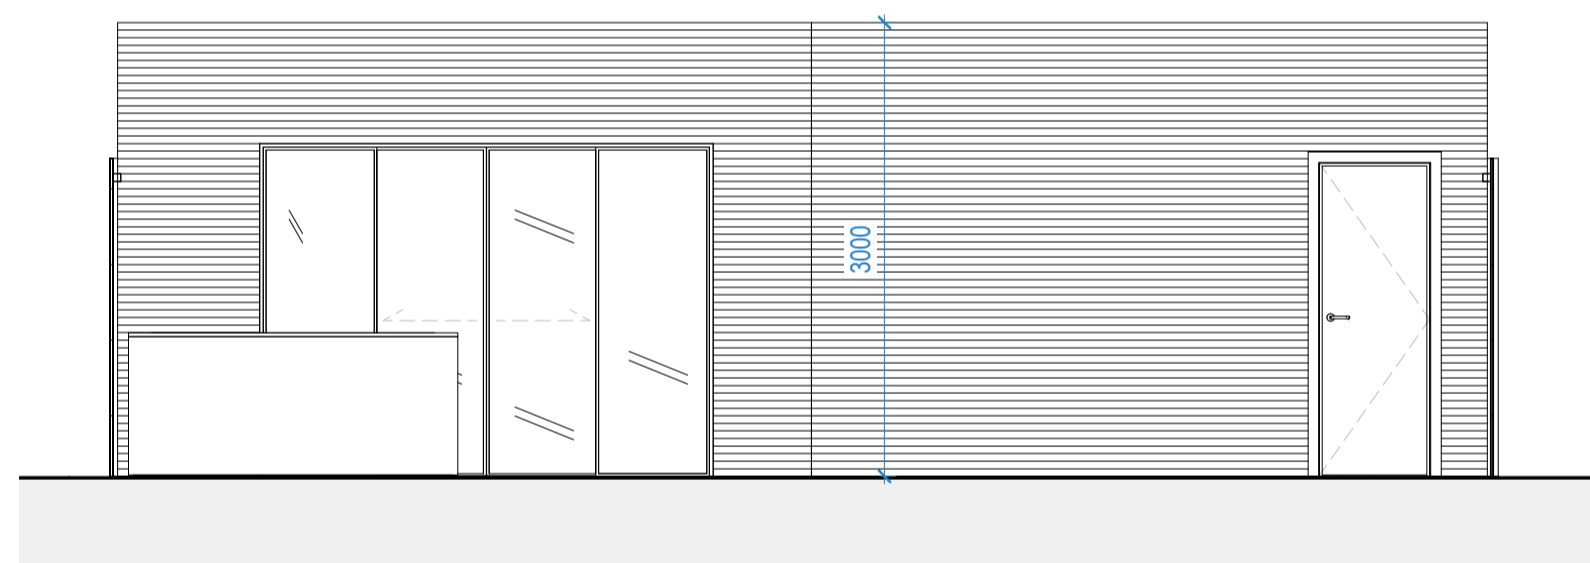

Front Elevation 2
1:50

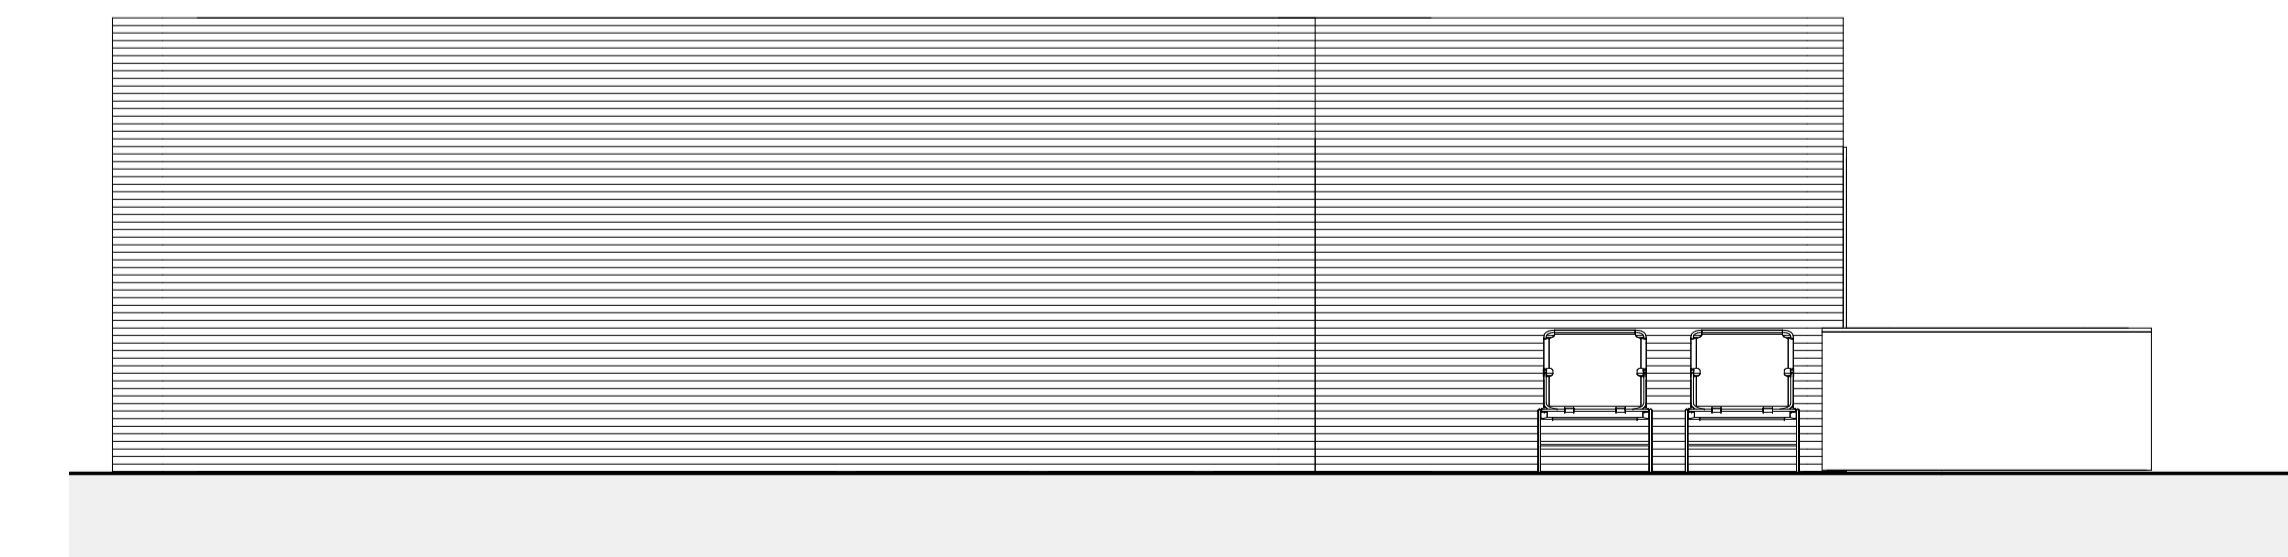

Side Elevation 3
1:50

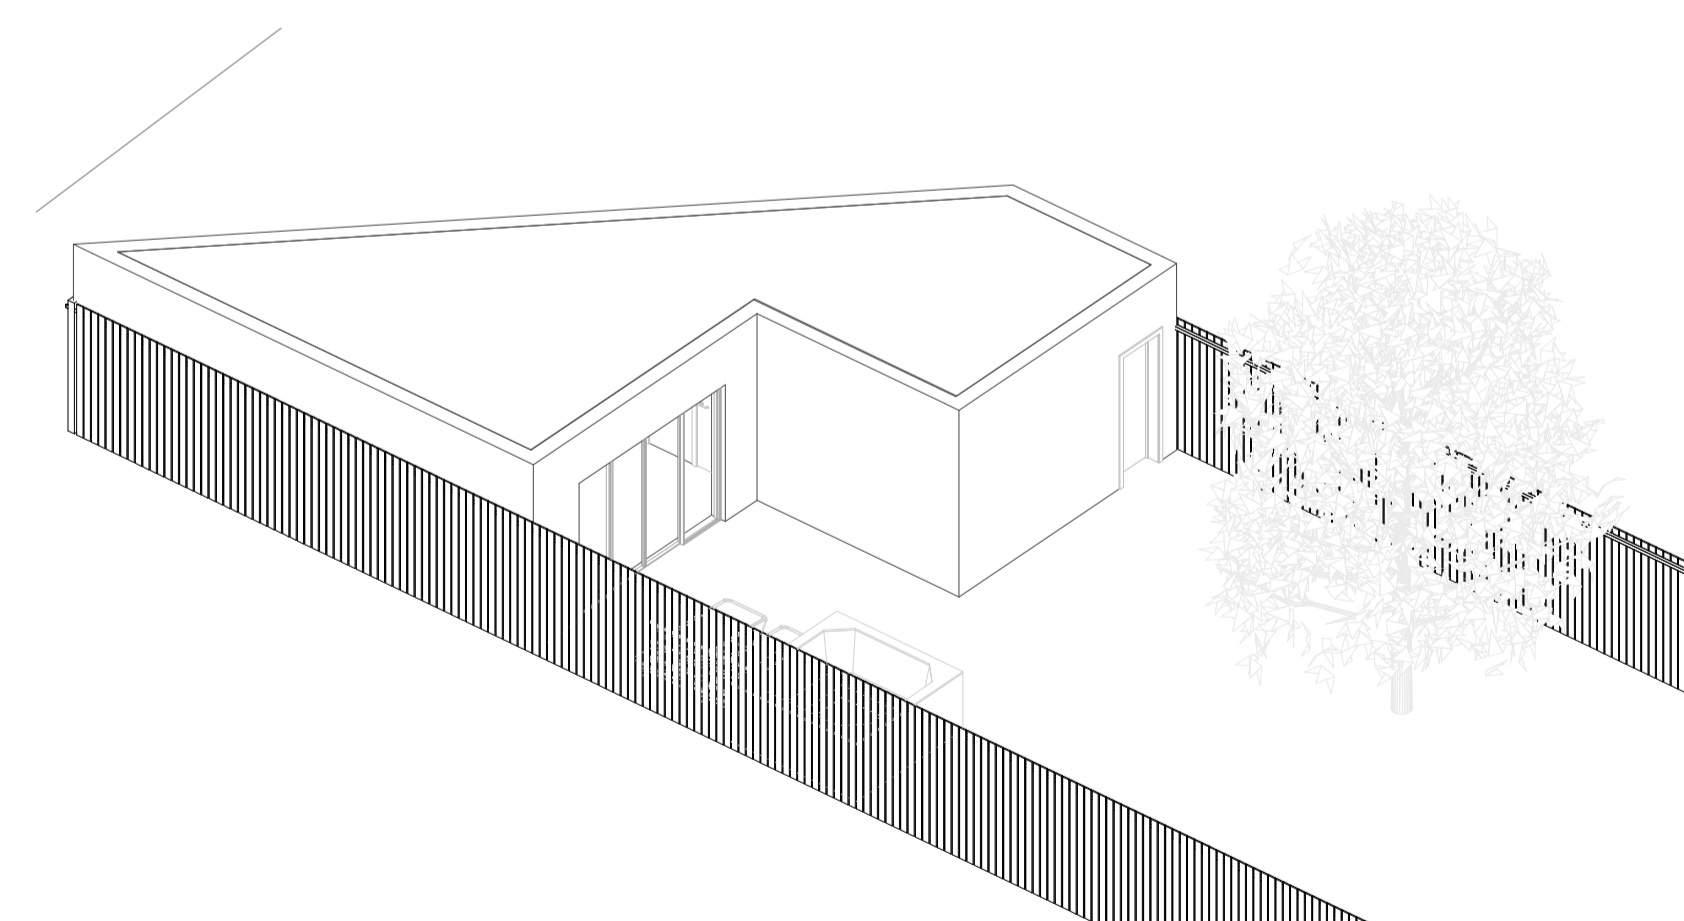

3D View 4

189 Long Lane - DA75AF

Ground Floor - Proposed

Project number 010
Date 26/05/21

Scale @ A1	Drawn by	Drawing	
1:50	MSG	P01	

MIS+
architecture