


Notes


All dimensions shown are in millimeters unless otherwise stated. Only figured dimension to be taken from this drawing and not scaled dimensions.

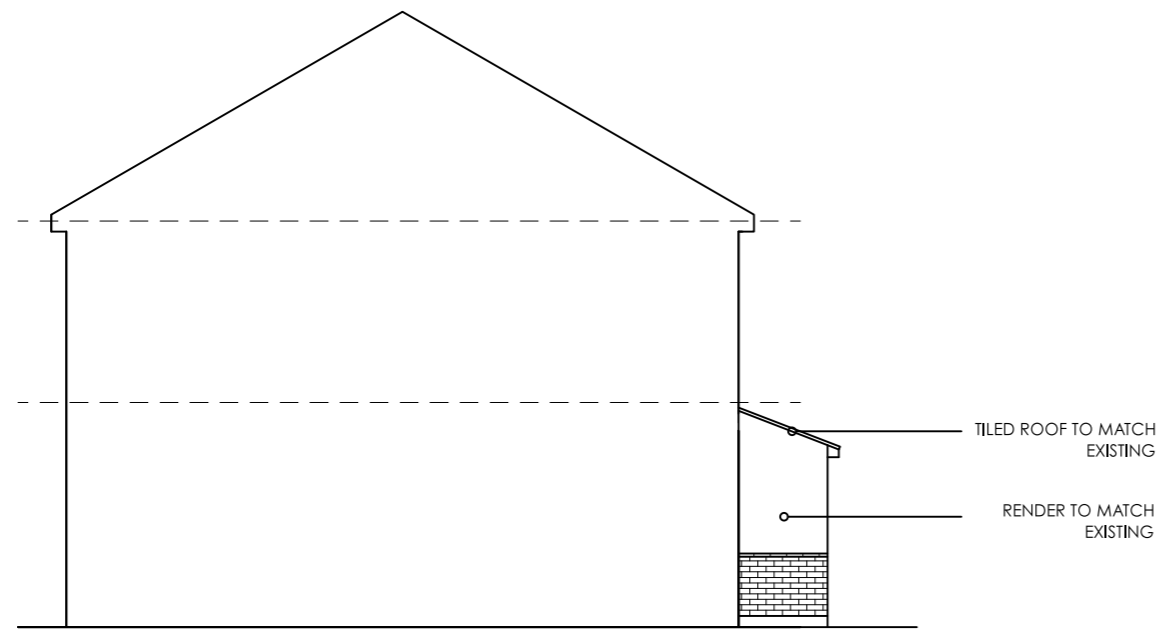

PROPOSED  
SIDE ELEVATION




PROPOSED  
FRONT ELEVATION

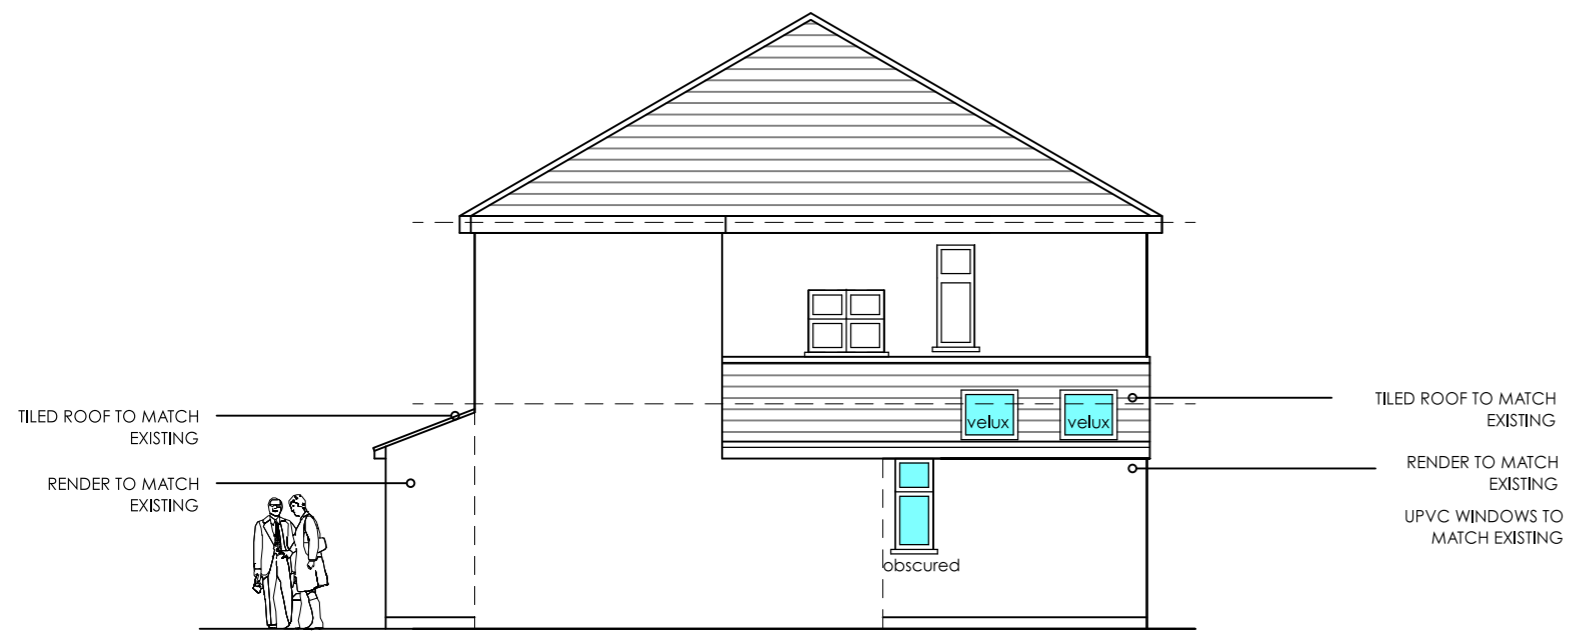

PROPOSED  
SIDE ELEVATION



PROPOSED  
REAR ELEVATION

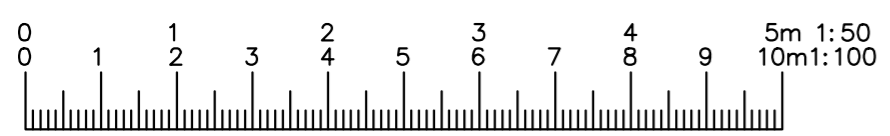

Project: PROPOSED SIDE EXTENSION AND FRONT PORCH 10 OAKLANDS CLOSE BEXLEY DA6 7AP			
CLIENT: [REDACTED]	DATE: 06-08-21	CHECKED BY: TA	
REV: [REDACTED]	Date	SCALE: 1:100	
		DRAWN BY: TA	
		PROPOSED ELEVATIONS	



210806-21

REV:

This drawing and the building work illustrated are copyright and may not be reproduced without written permission.