


Notes

All dimensions shown are in millimeters unless otherwise stated. Only figured dimension to be taken from this drawing and not scaled dimensions.


OAKLANDS CLOSE

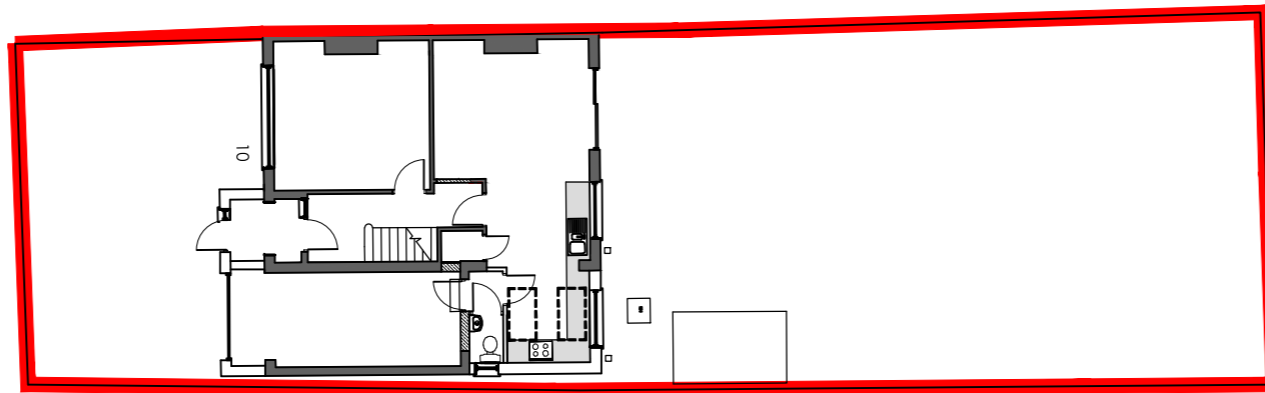


SITE PLAN 1:200



LOCATION PLAN
SCALE 1:1250

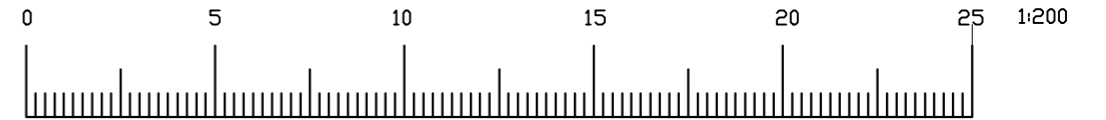

Project: PROPOSED SIDE EXTENSION AND FRONT PORCH 10 OAKLANDS CLOSE BEXLEY DA6 7AP				
CLIENT:	DATE:	06-08-21		
REV:	Date	CHECKED BY:	TA	
		SCALE:	1:200	
		DRAWN BY:	TA	
		SITE PLANS		
				Loft conversion & Extension Specialists 07815559217 / 02070388208
				210806-30
				REV:

This drawing and the building work illustrated are copyright and may not be reproduced without written permission.