


Notes


All dimensions shown are in millimeters unless otherwise stated. Only figured dimension to be taken from this drawing and not scaled dimensions.

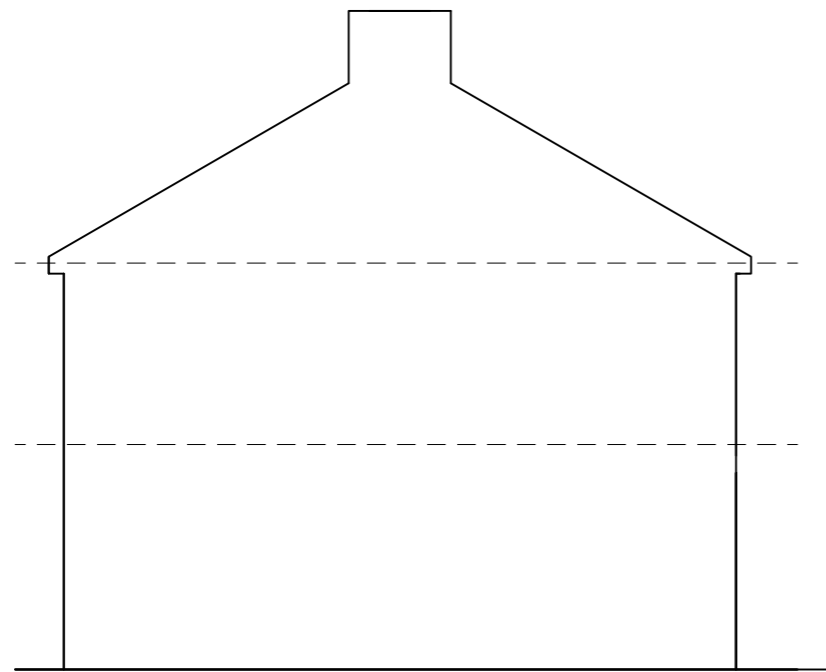

EXISTING
SIDE ELEVATION



EXISTING
FRONT ELEVATION

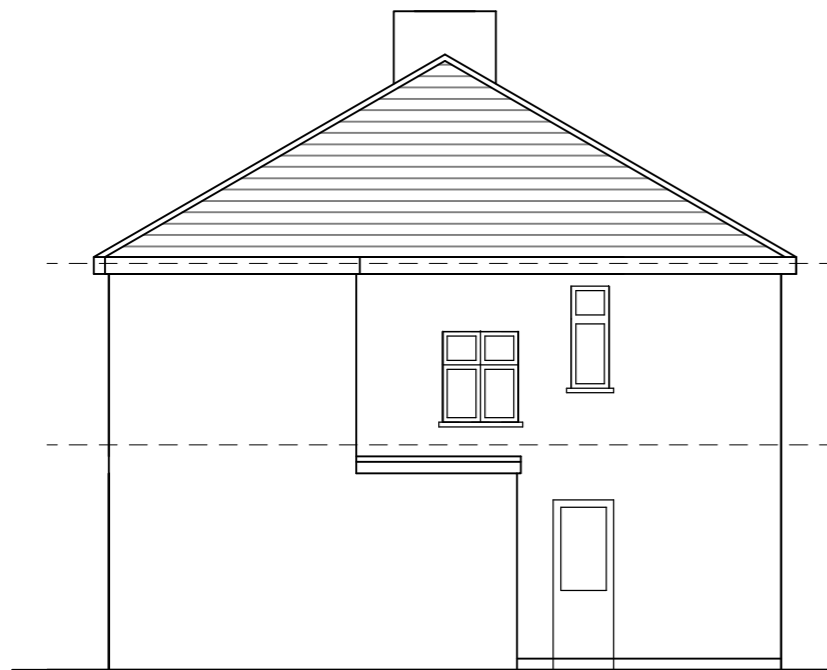

EXISTING
SIDE ELEVATION



EXISTING
REAR ELEVATION



Project: PROPOSED SIDE EXTENSION AND FRONT PORCH 10 OAKLANDS CLOSE BEXLEY DA6 7AP			
CLIENT: [REDACTED]	DATE:	06-08-21	
REV:	Checked By:	TA	
	Date:	SCALE: 1:100	
	Drawn By:	TA	
	EXISTING ELEVATIONS		



Loft conversion & Extension Specialists 07815559217 / 02070388208

210806-11

REV:

This drawing and the building work illustrated are copyright and may not be reproduced without written permission.