




Notes	
	All dimensions shown are in millimeters unless otherwise stated. Only figured dimension to be taken from this drawing and not scaled dimensions.

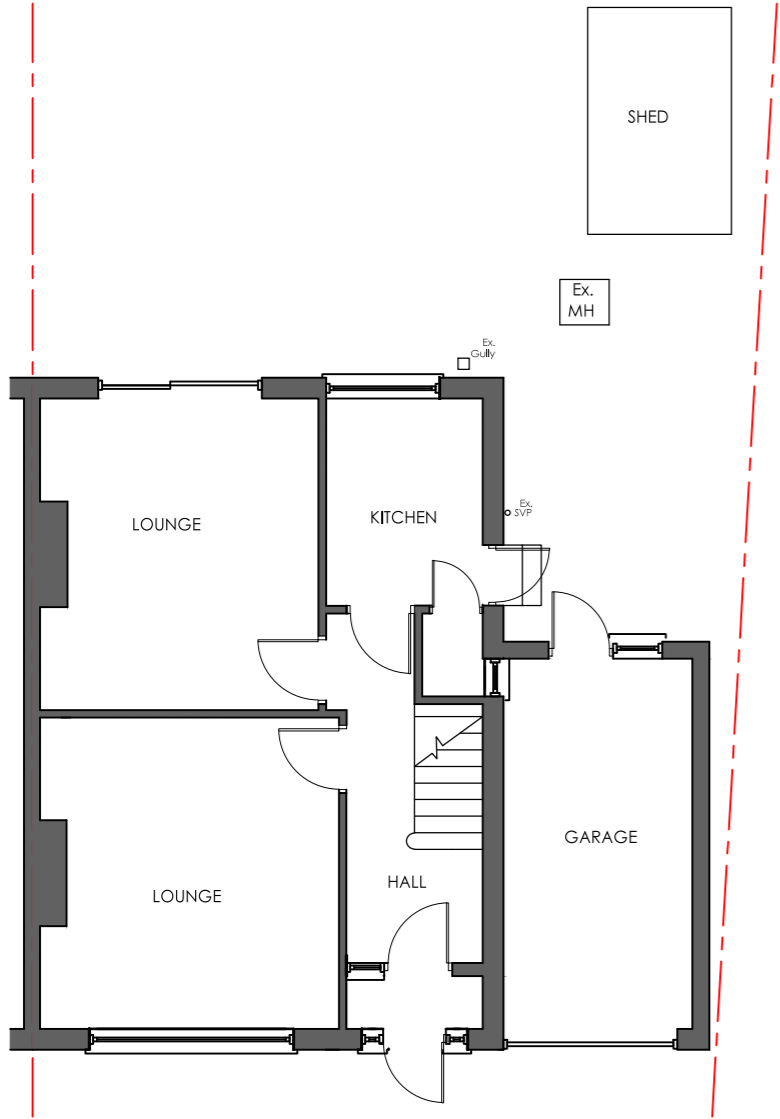

EXISTING GROUND FLOOR PLAN

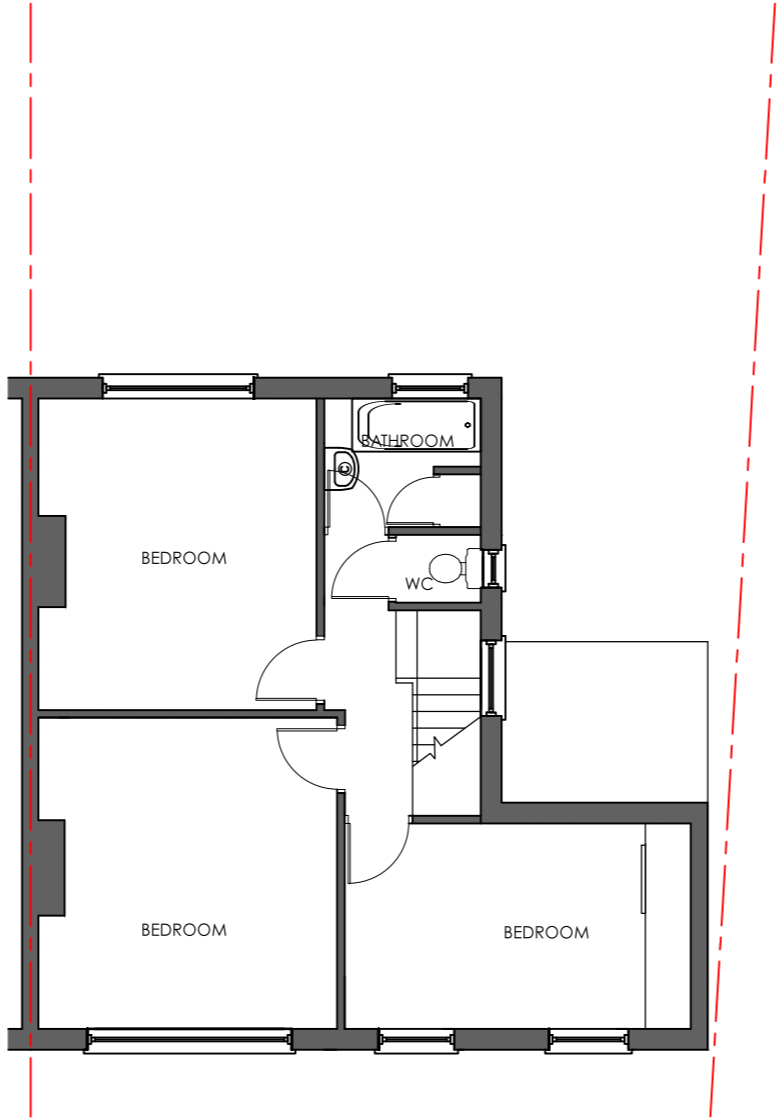


EXISTING FIRST FLOOR PLAN

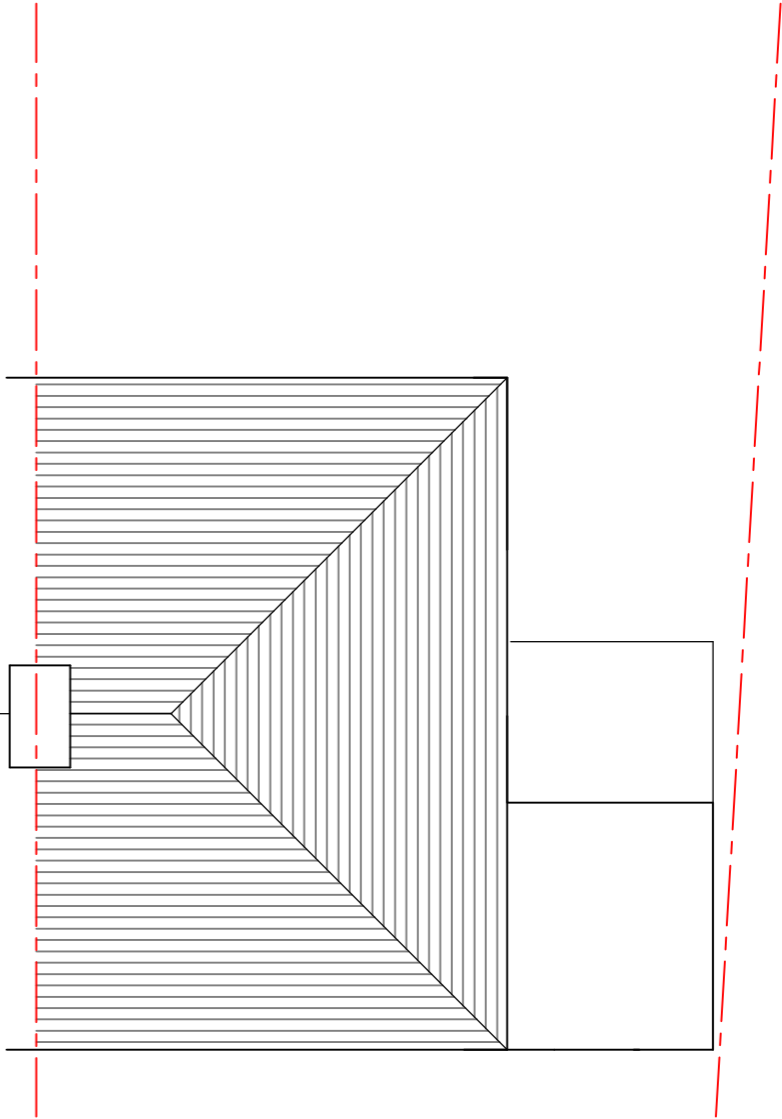

EXISTING ROOF PLAN



Project: PROPOSED SIDE EXTENSION AND FRONT PORCH 10 OAKLANDS CLOSE BEXLEY DA6 7AP		 Loft conversion & Extension Specialists 07815559217 / 02070388208		
CLIENT: [REDACTED]	DATE: 06-08-21			210806-10
	CHECKED BY: TA	<small>This drawing and the building work illustrated are copyright and may not reproduced without written permission.</small>		
REV:	SCALE: 1:100			
Date	DRAWN BY: TA			
	EXISTING PLANS			