




EXISTING ELEVATIONS : 1:100

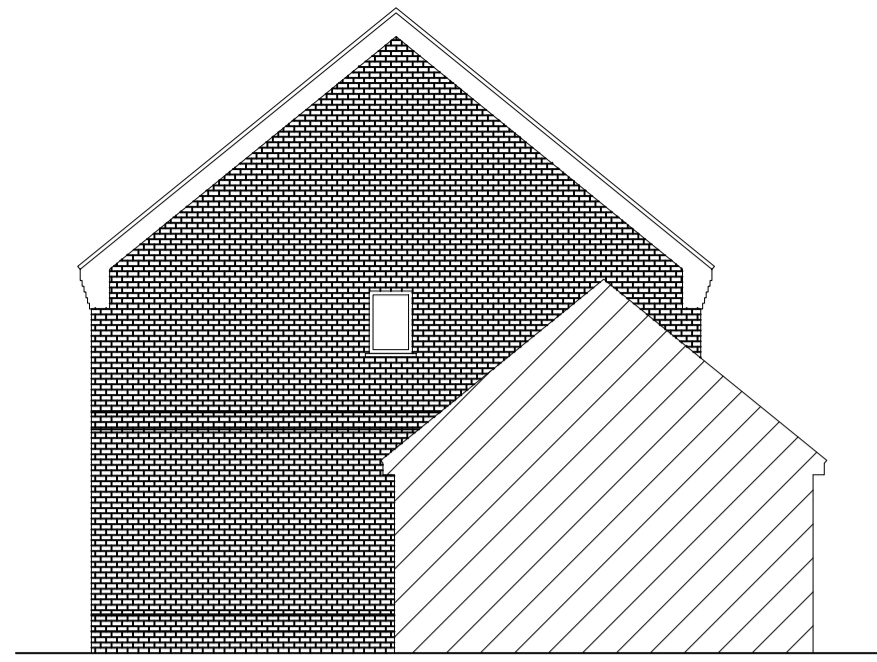

EXISTING SIDE ELEVATION


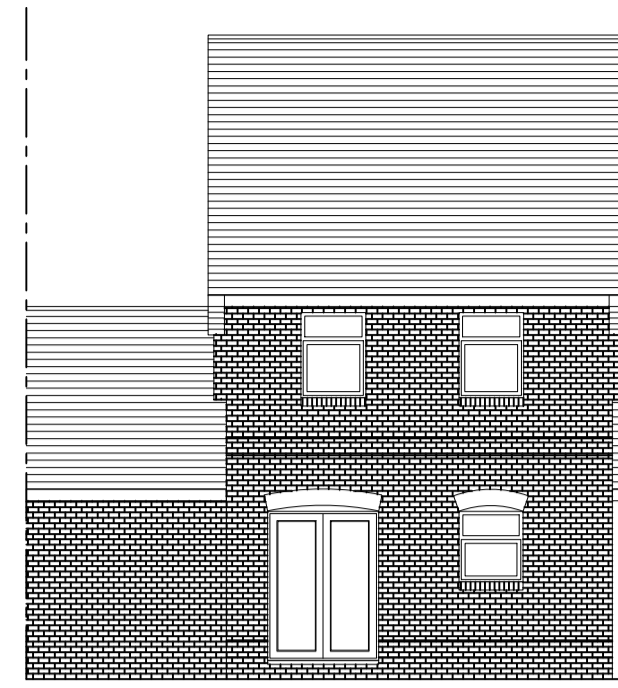


EXISTING REAR ELEVATION

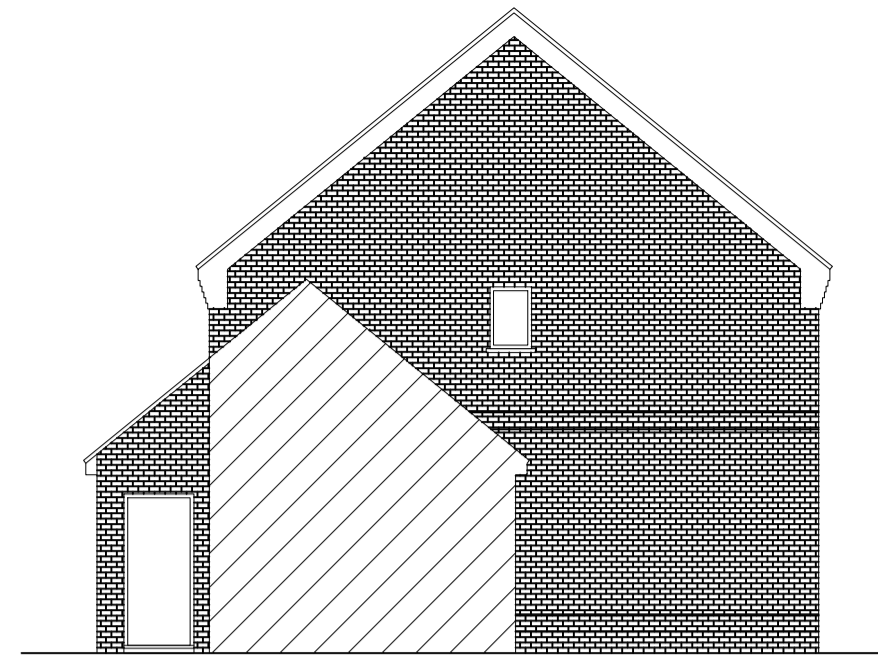


EXISTING SIDE ELEVATION


PROPOSED ELEVATIONS : 1:100

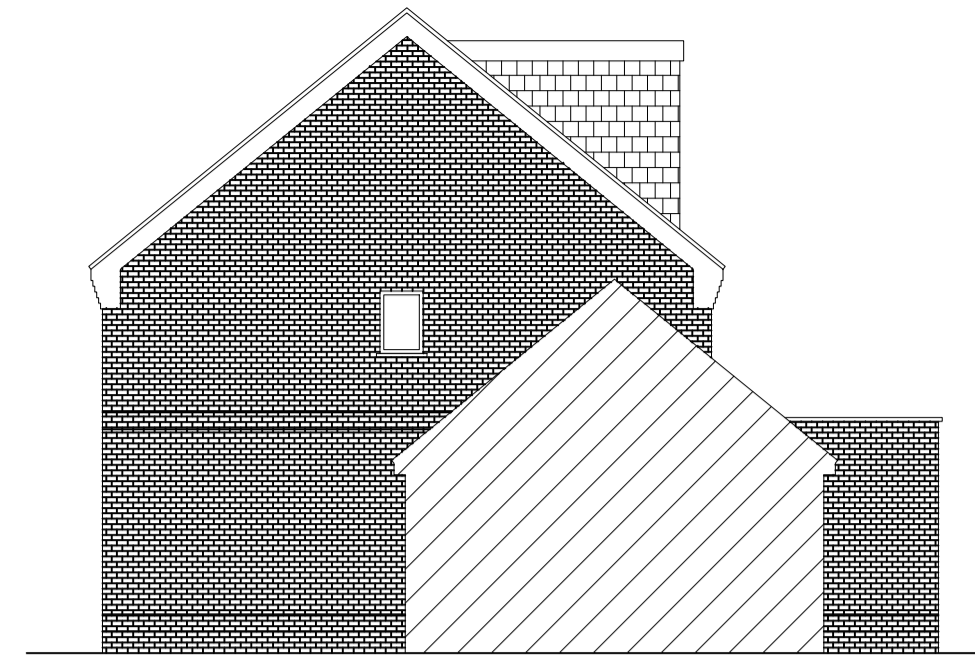 

PROPOSED SIDE ELEVATION

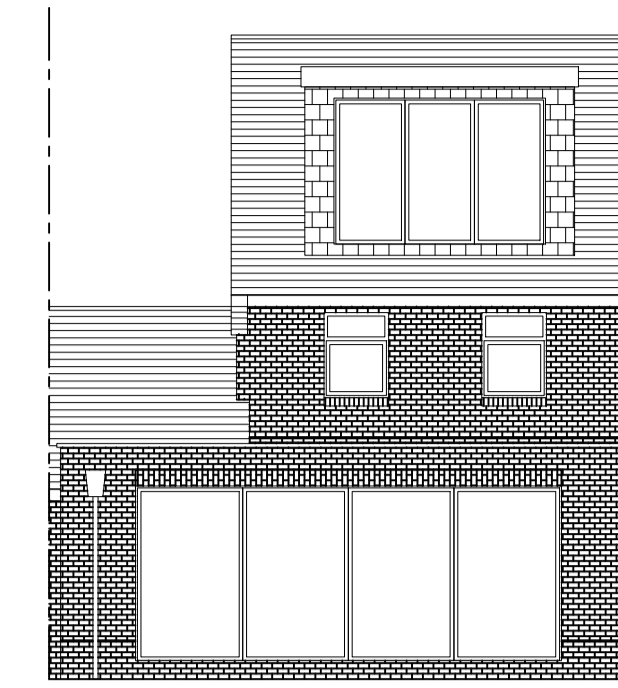


PROPOSED REAR ELEVATION

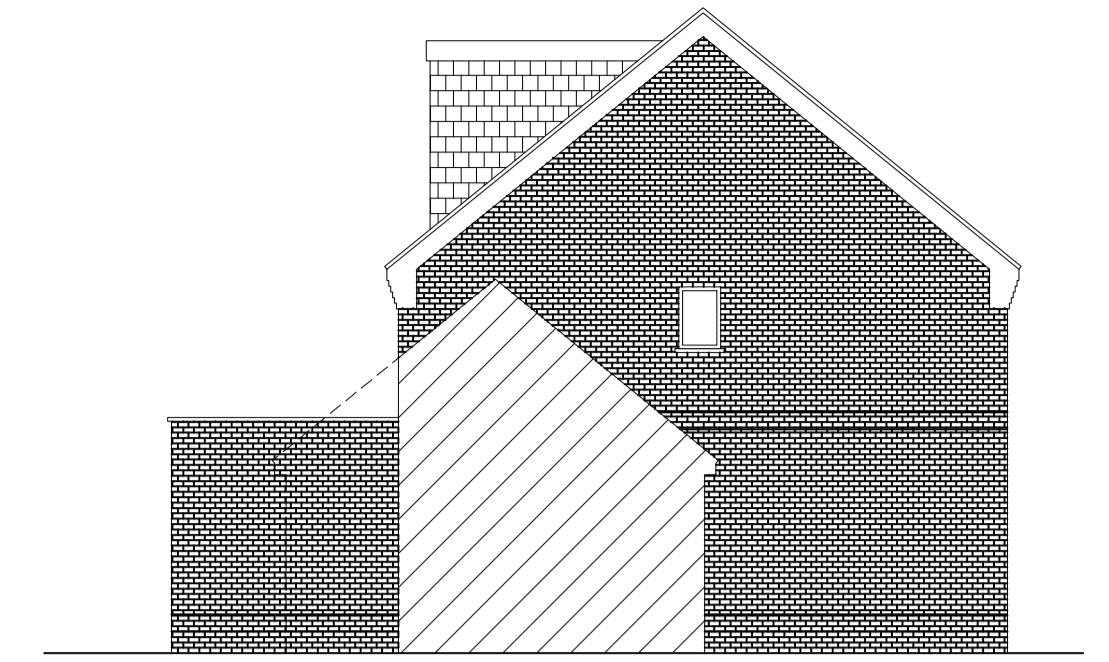


PROPOSED SIDE ELEVATION

EXISTING FLOOR PLANS : 1:100

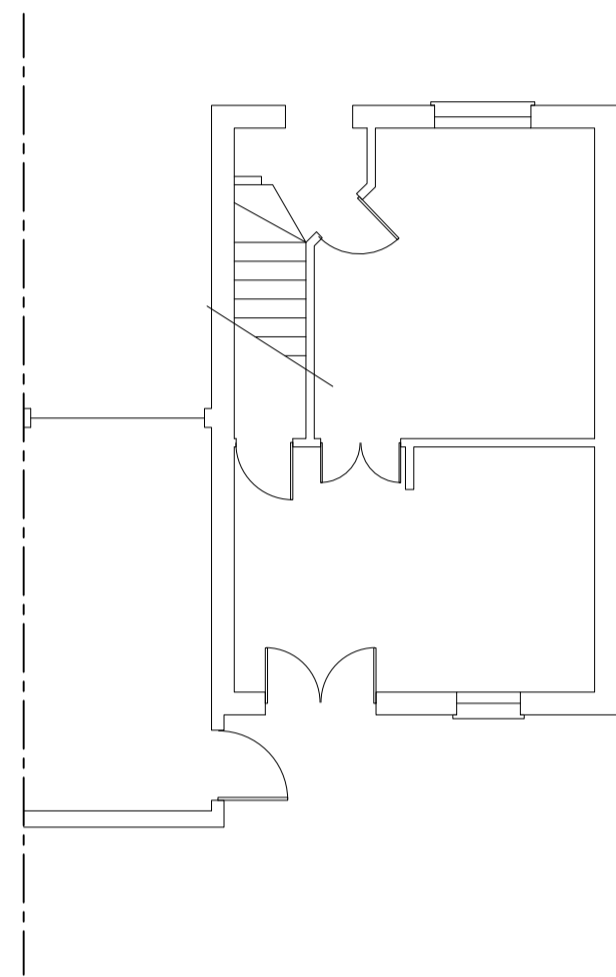


EXISTING GROUND FLOOR

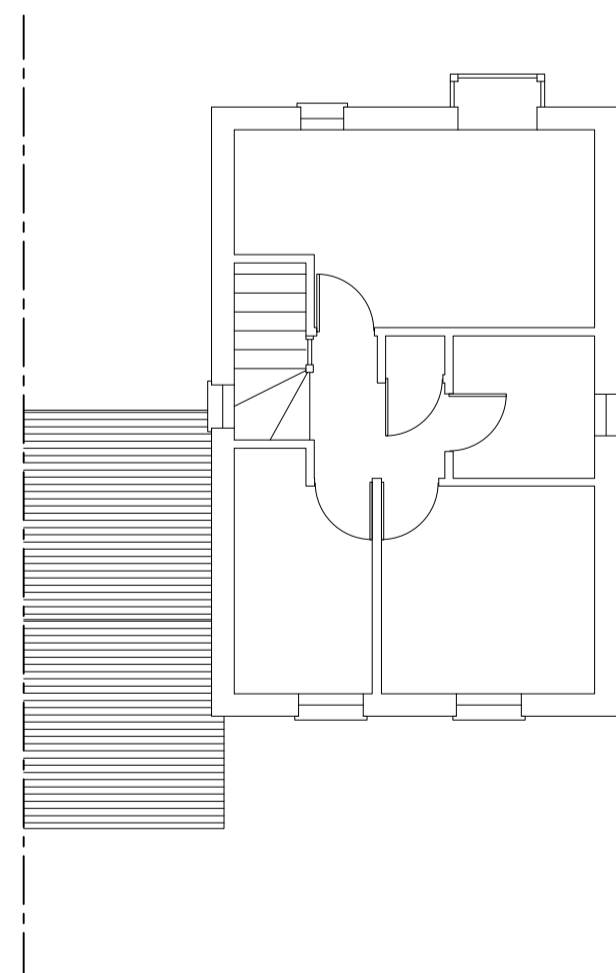


EXISTING FIRST FLOOR


PROPOSED FLOOR PLANS : 1:50

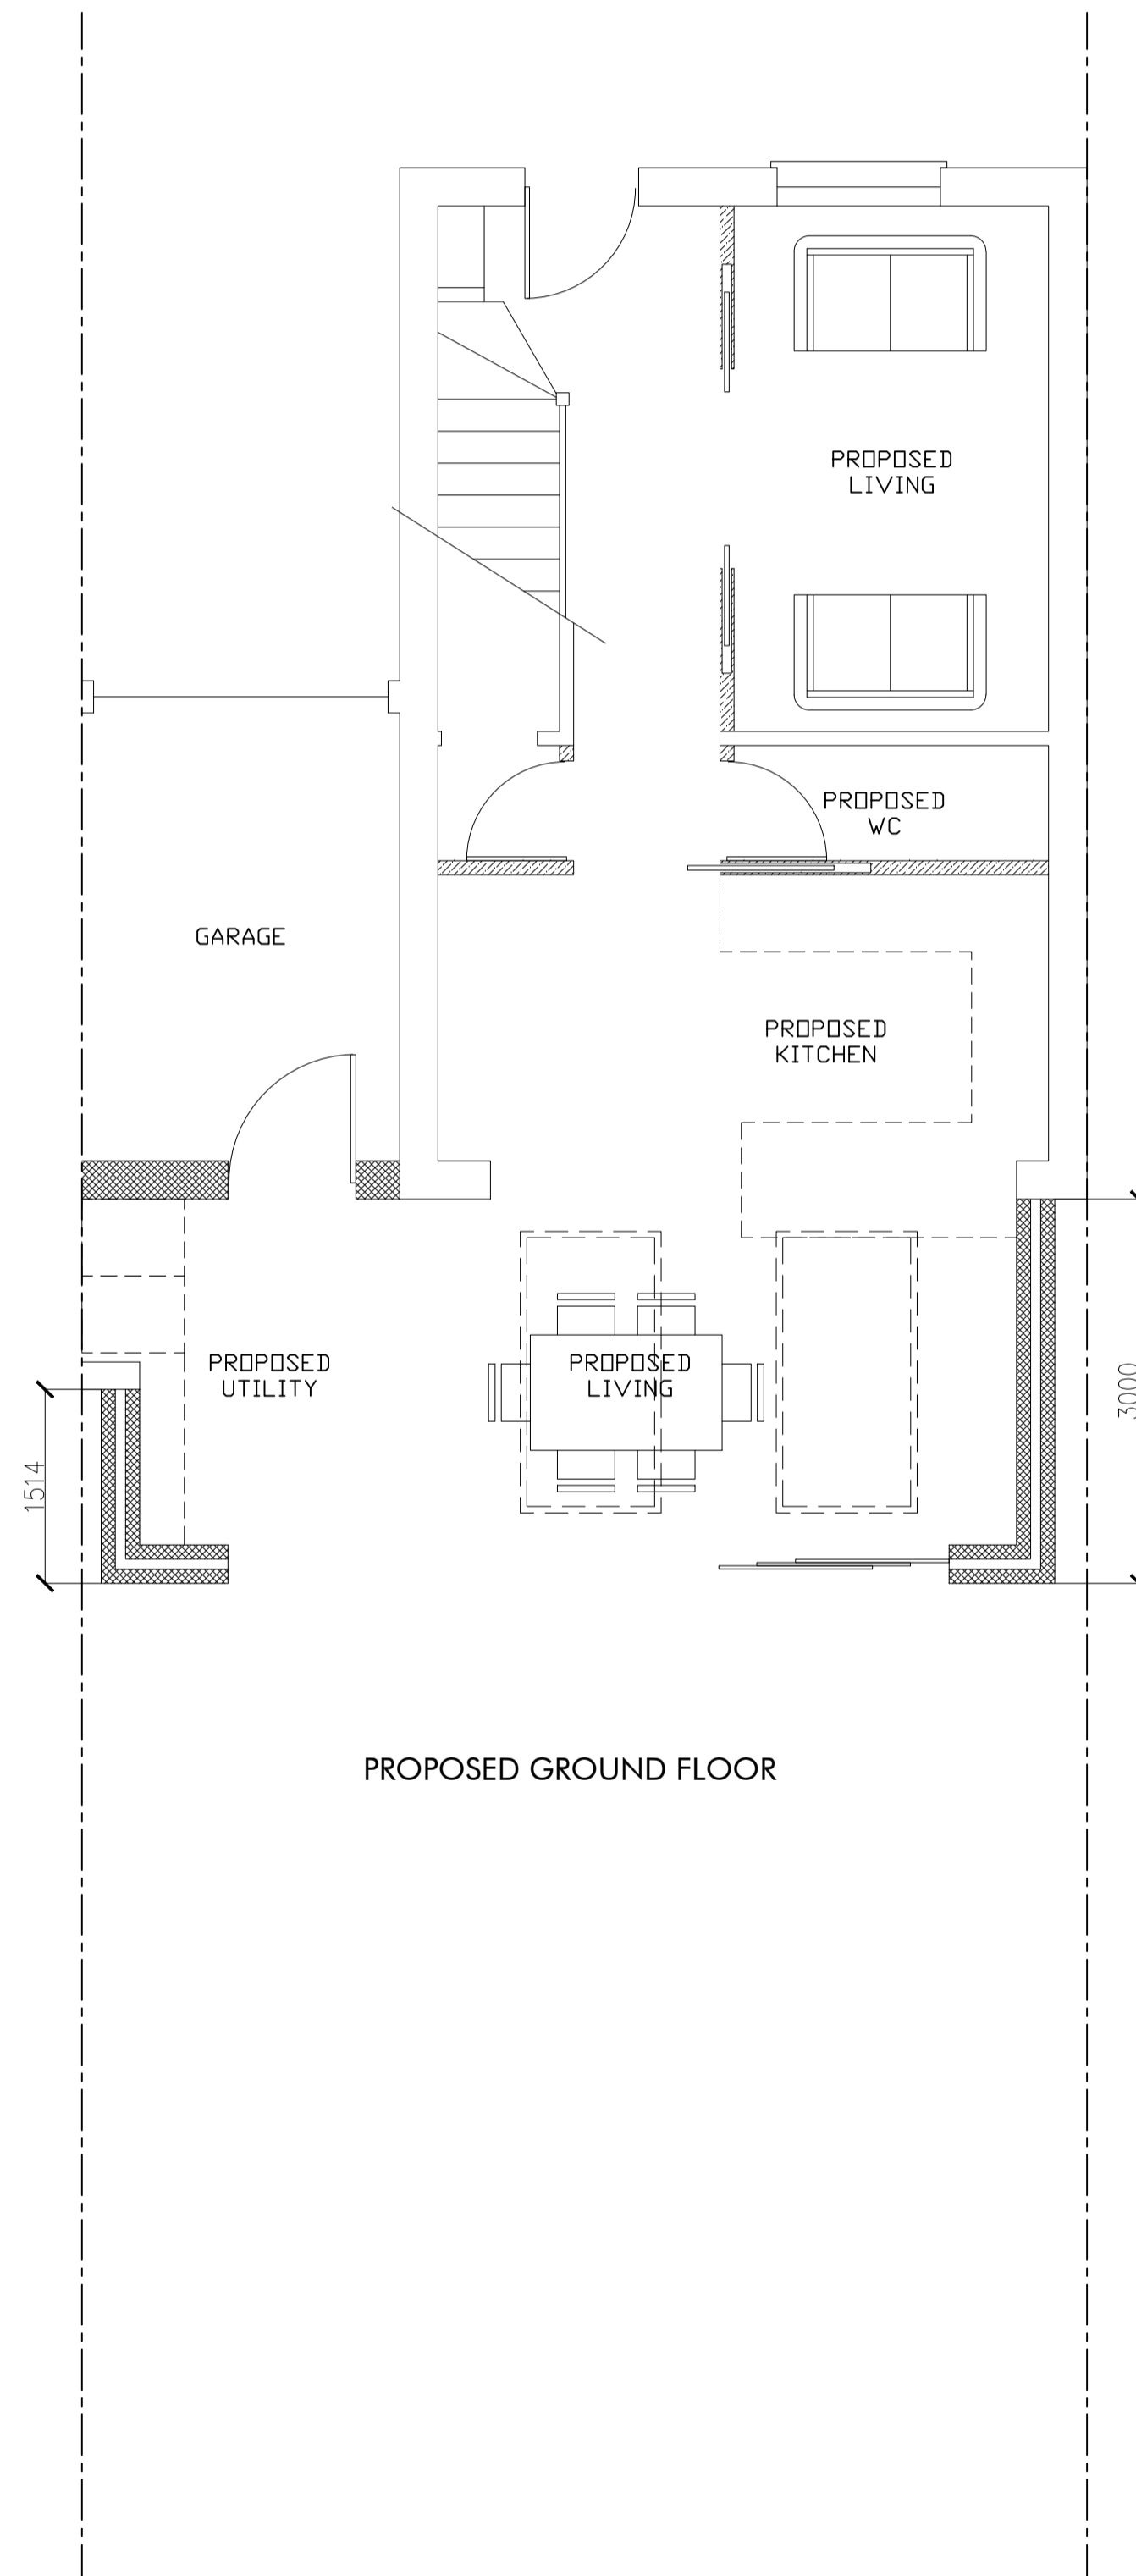


PROPOSED GROUND FLOOR

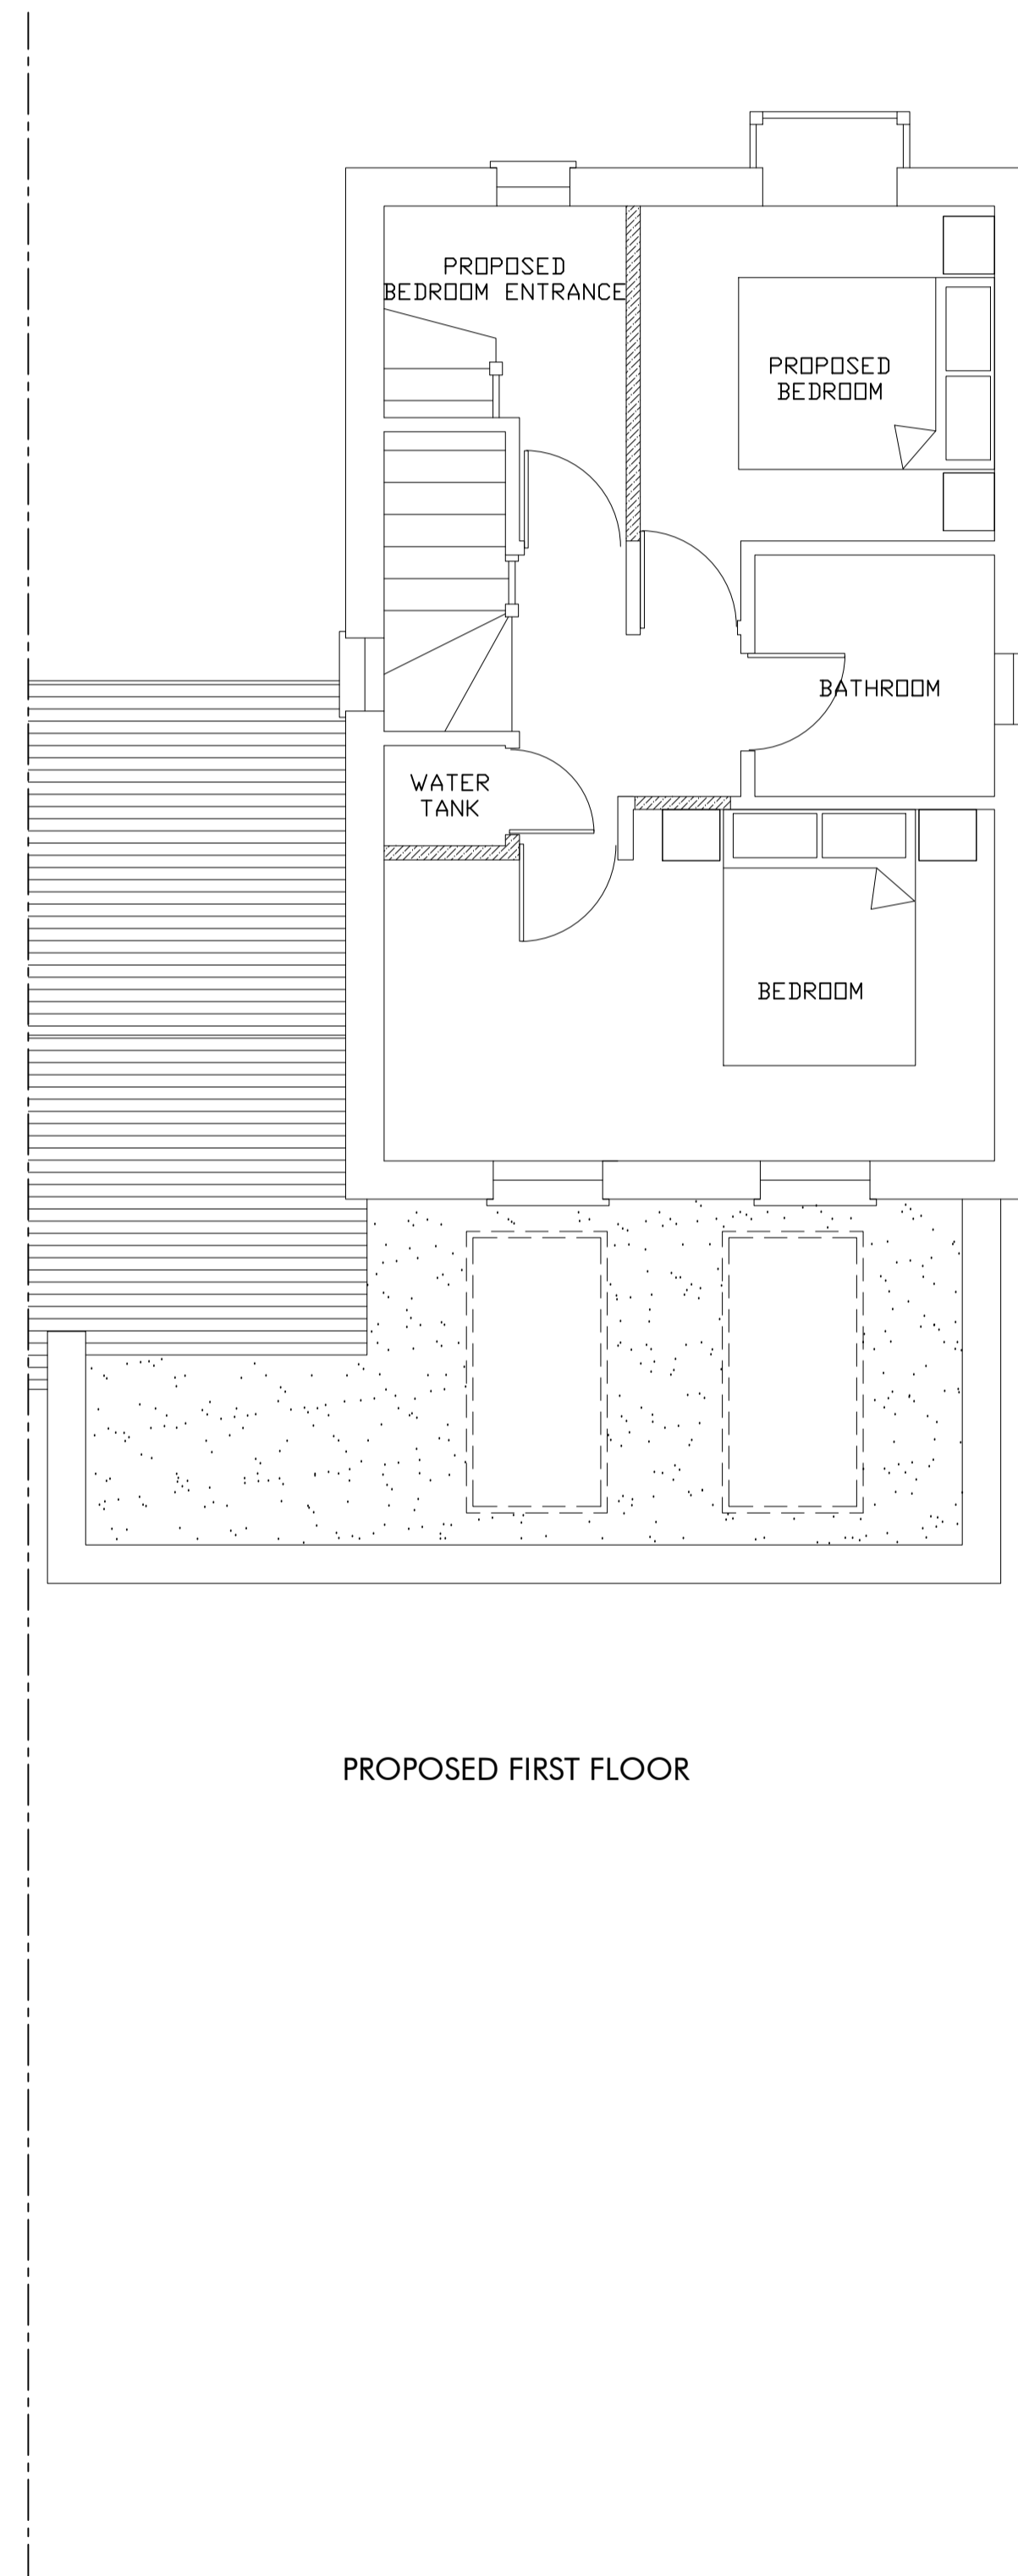


PROPOSED FIRST FLOOR

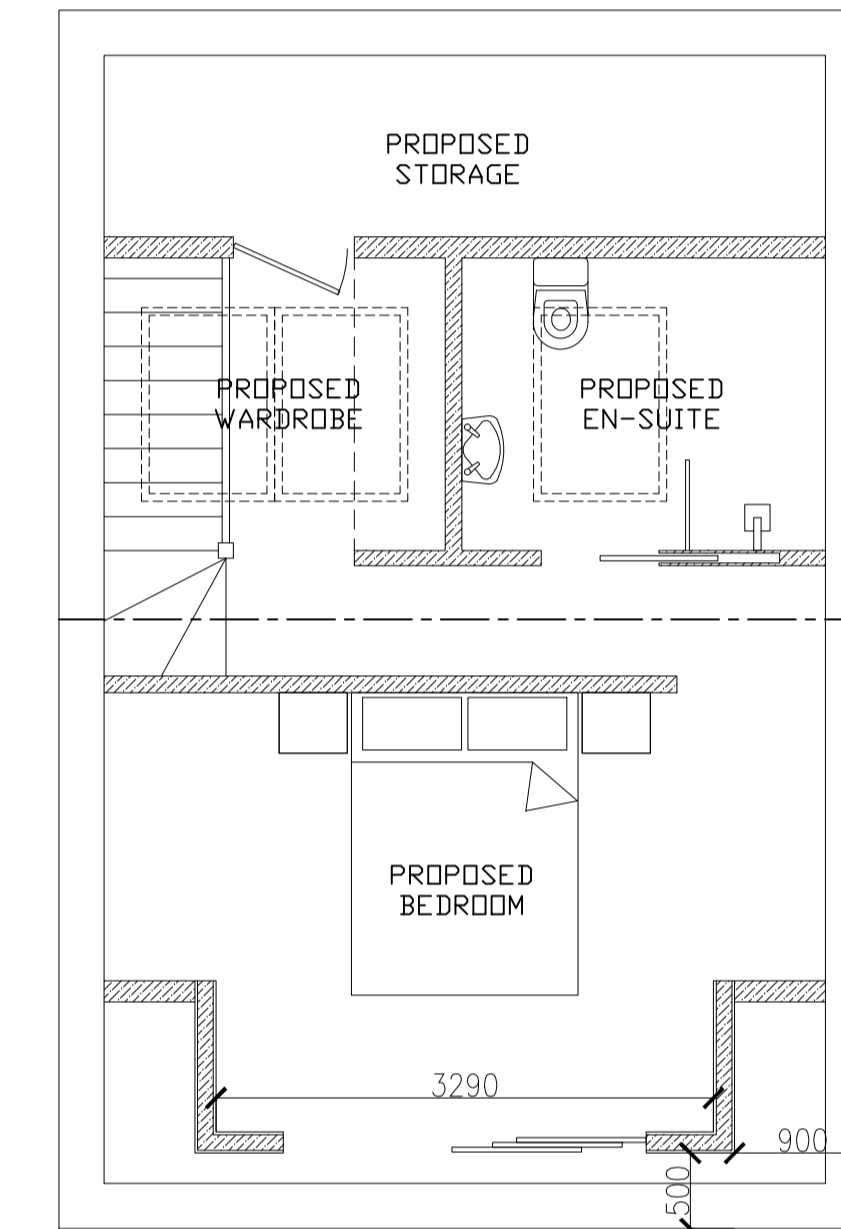

PROPOSED SECOND FLOOR

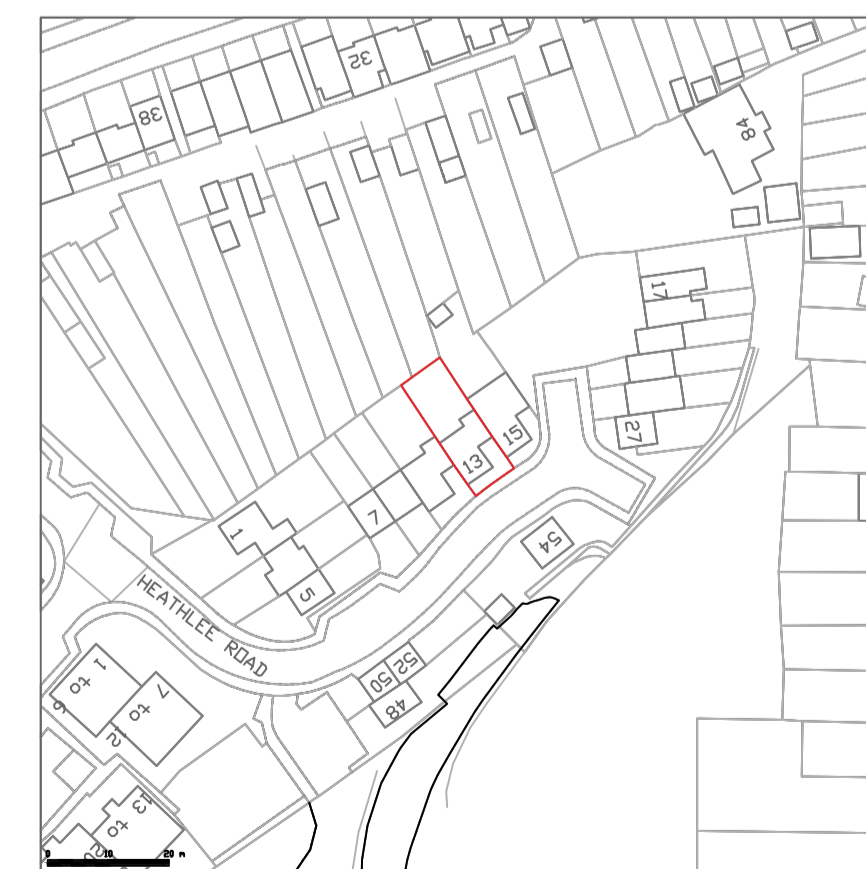

LOCATION PLAN 1:1250

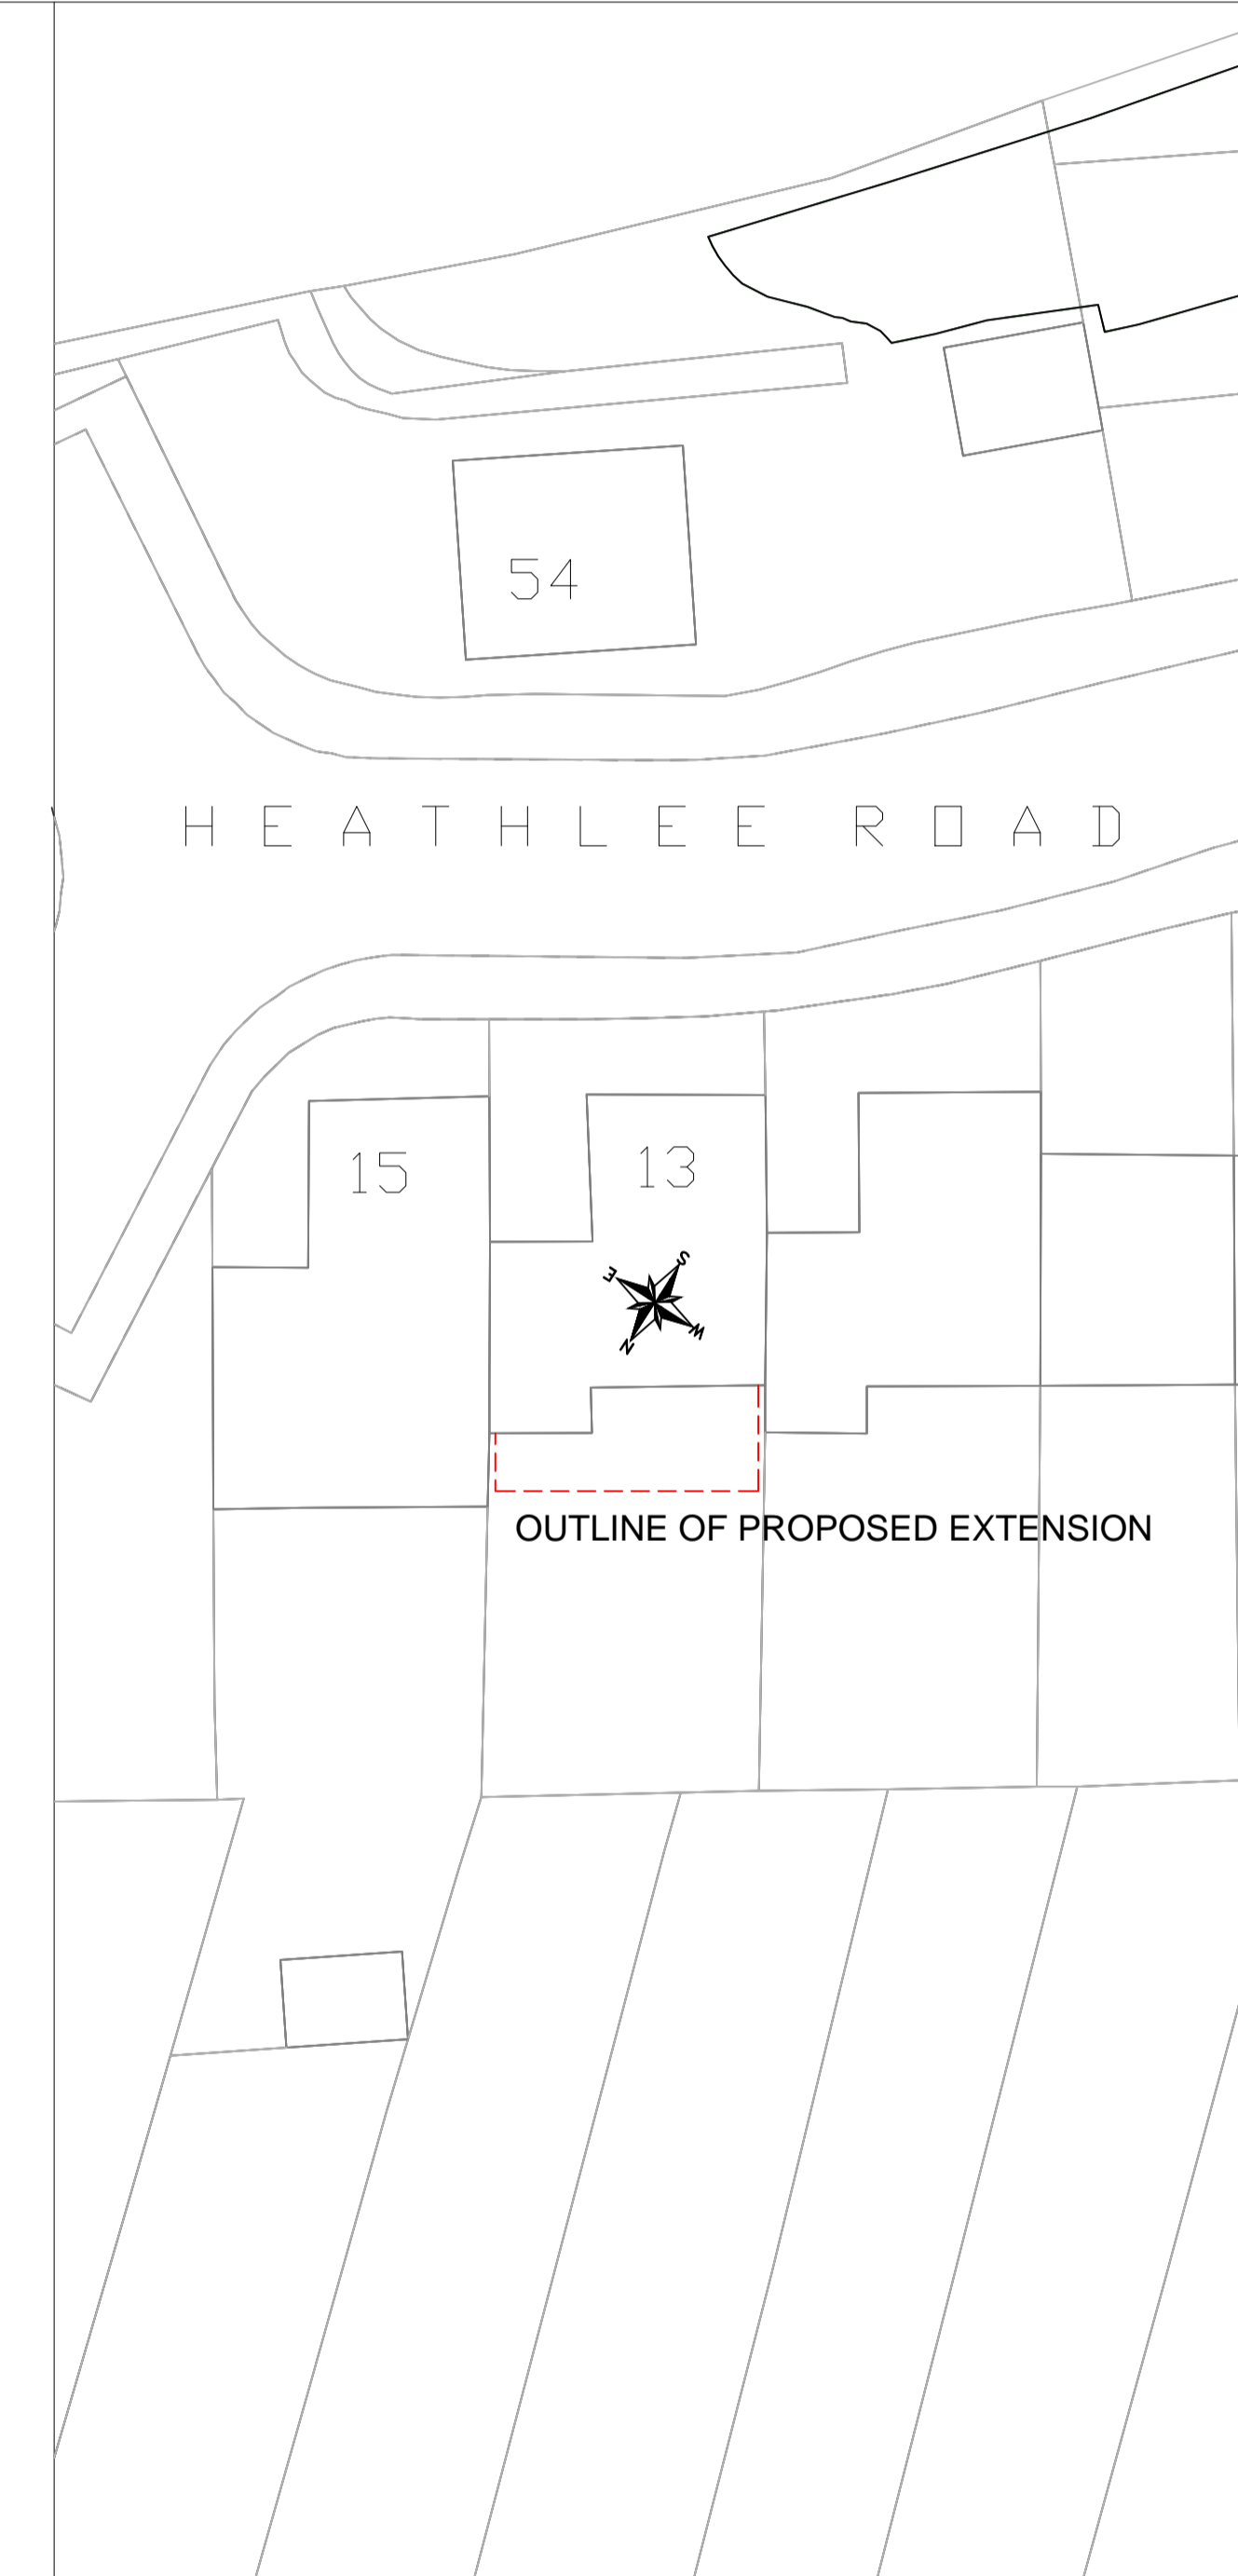

ATTOE BUILDING DESIGN
BUILDING DESIGN & PLANNING EXPERTS

020 8308 0358
gerry@attoebuildingdesign.co.uk
www.attoebuildingdesign.co.uk
13 HEATHLEE ROAD, DA1 3PW

PROJECT DESCRIPTION
SINGLE-STOREY REAR EXTENSION & LOFT DORMER

DRAWN BY : GERRY ATTOE
DATE : 05/06/2021

DRAWING NUMBER :
13HEATHLEE/P/A/001