



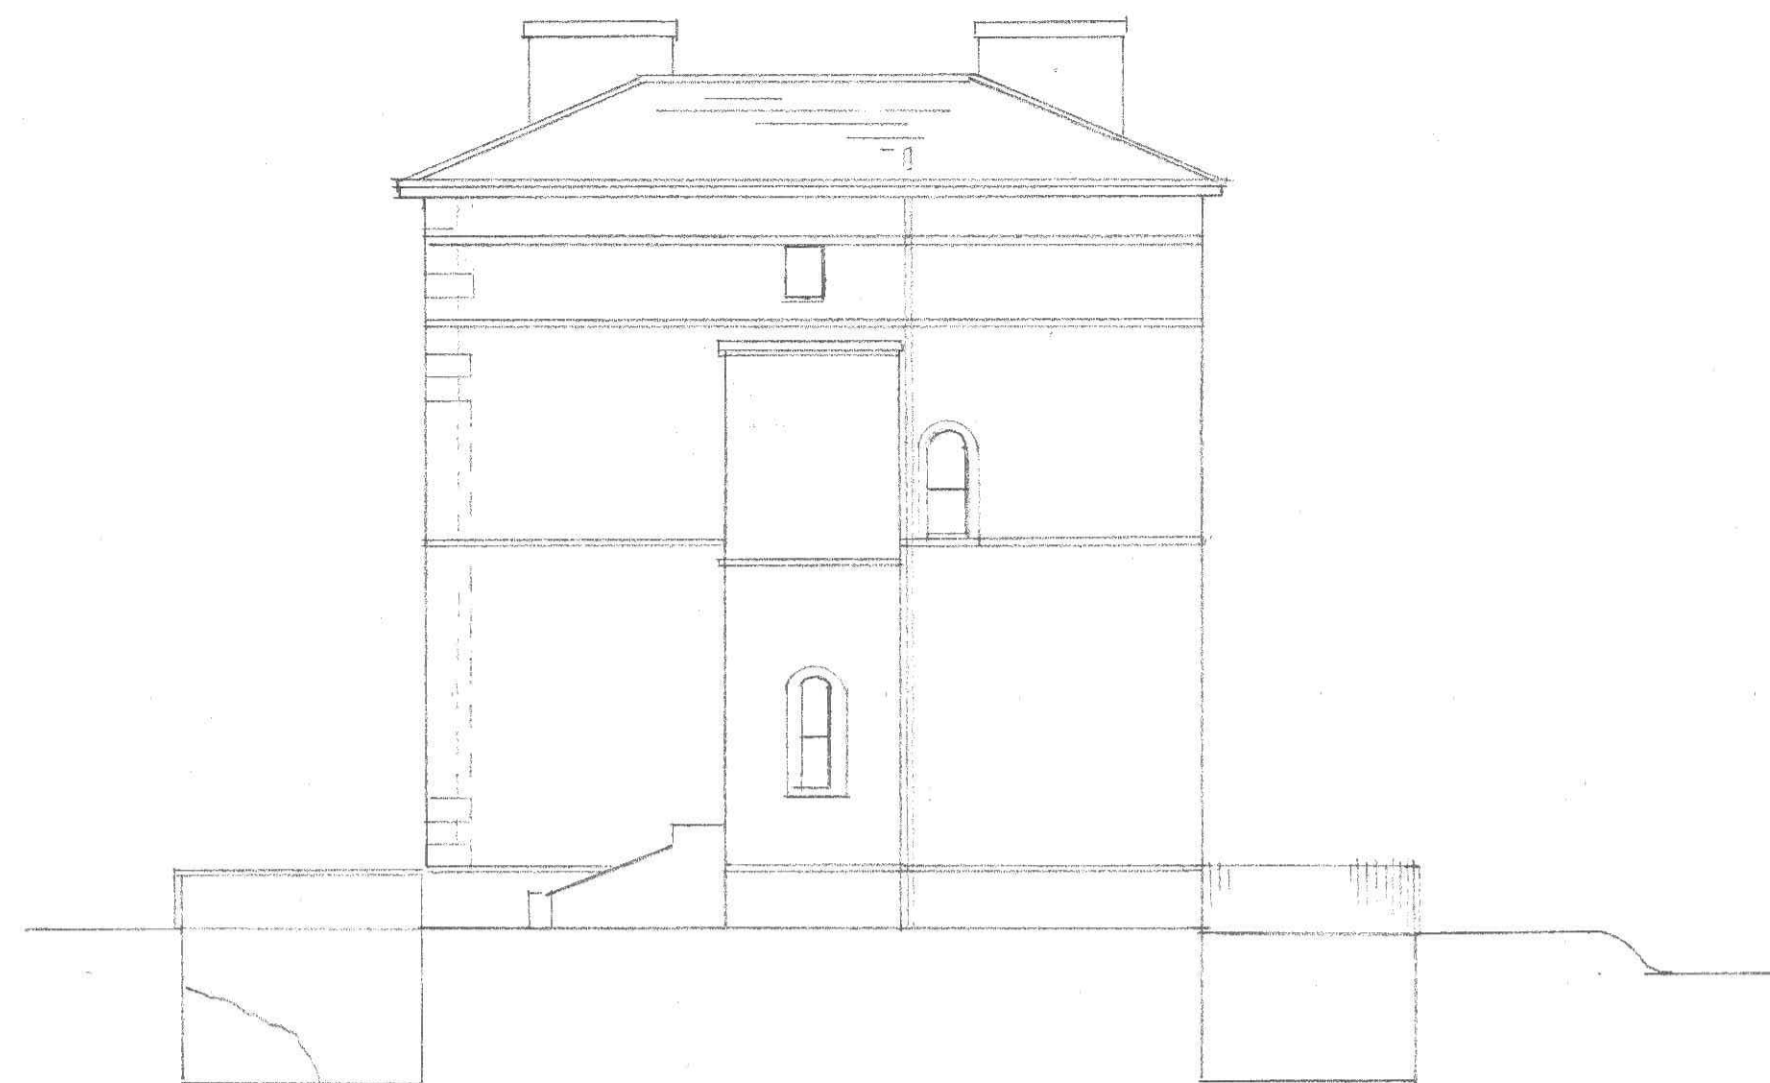


WEST

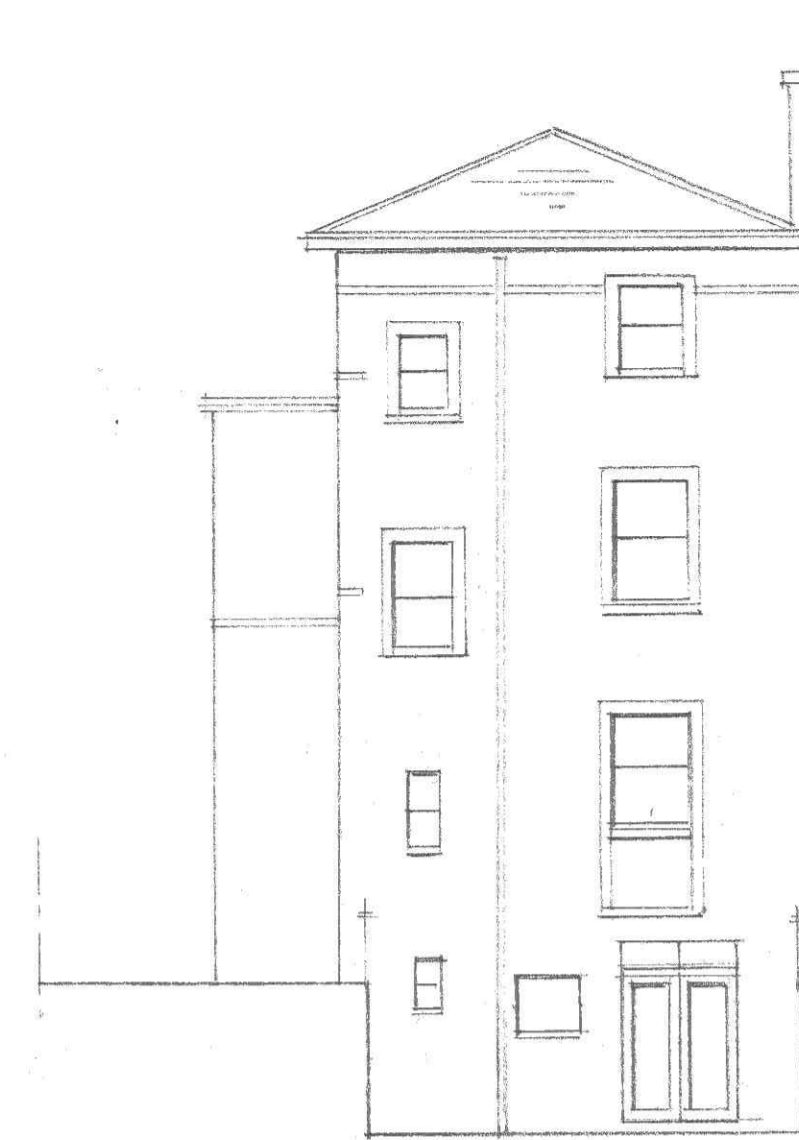



SOUTH




EAST

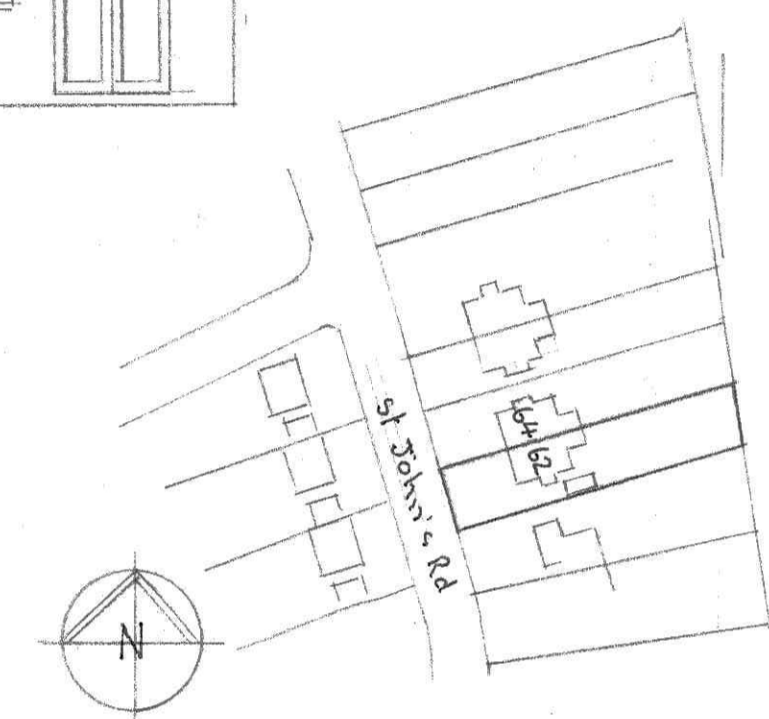


SITE PLAN

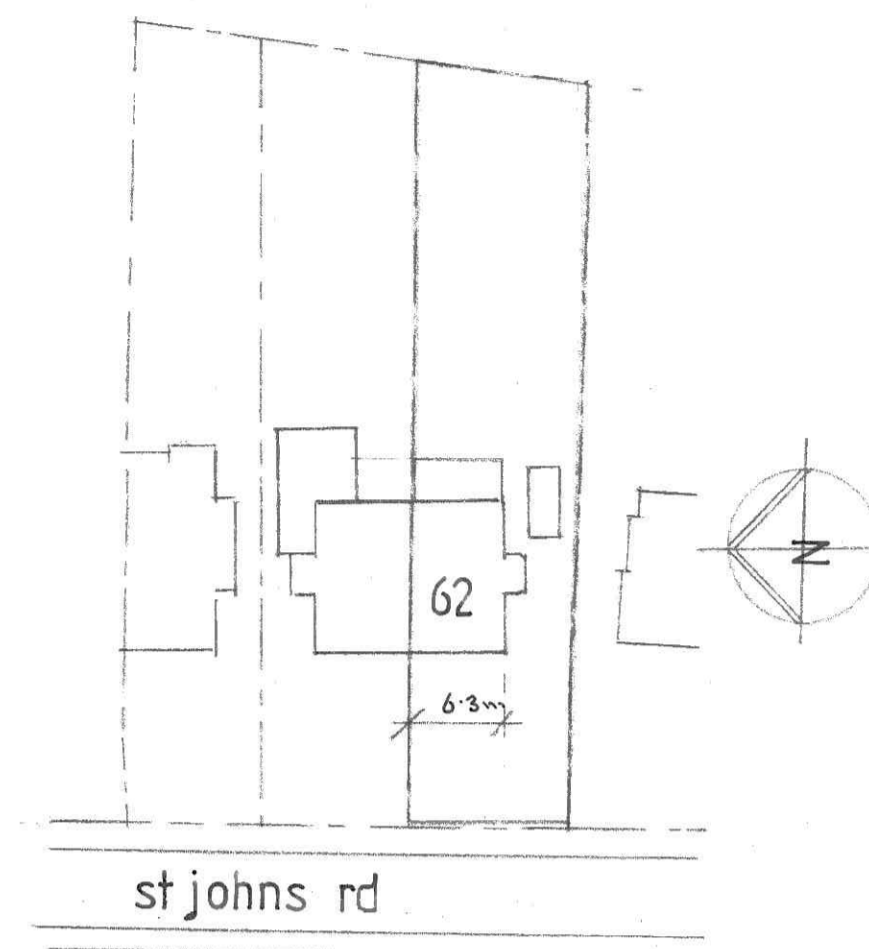 


BLOCK PLAN

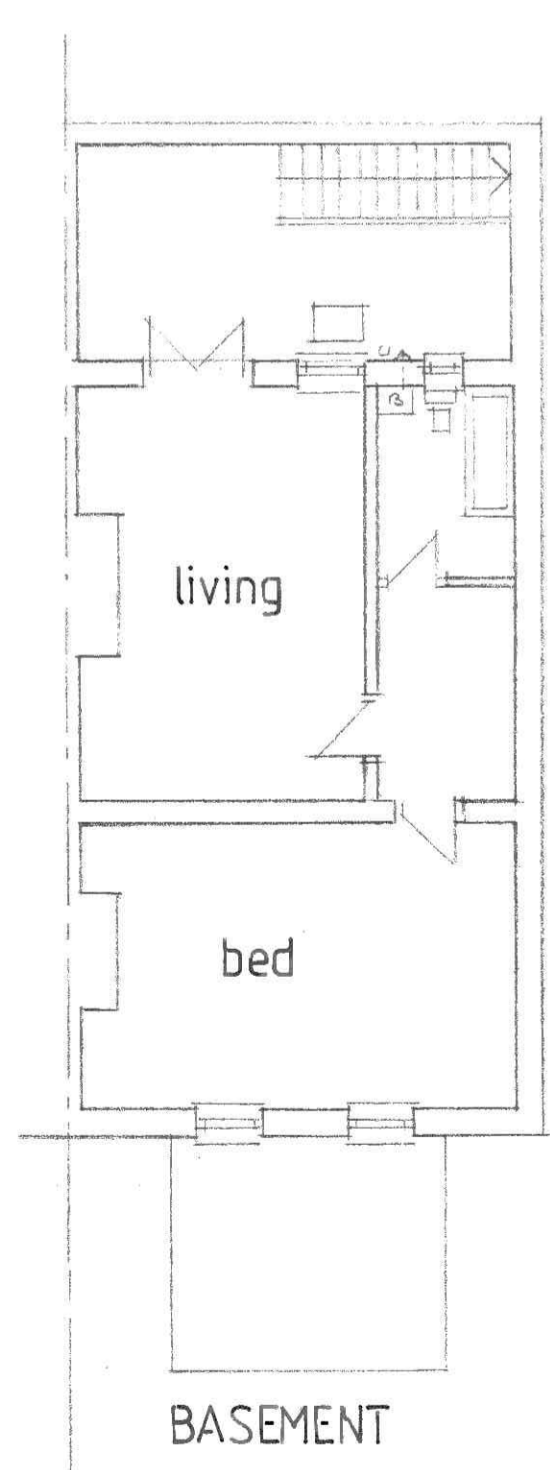


BASEMENT

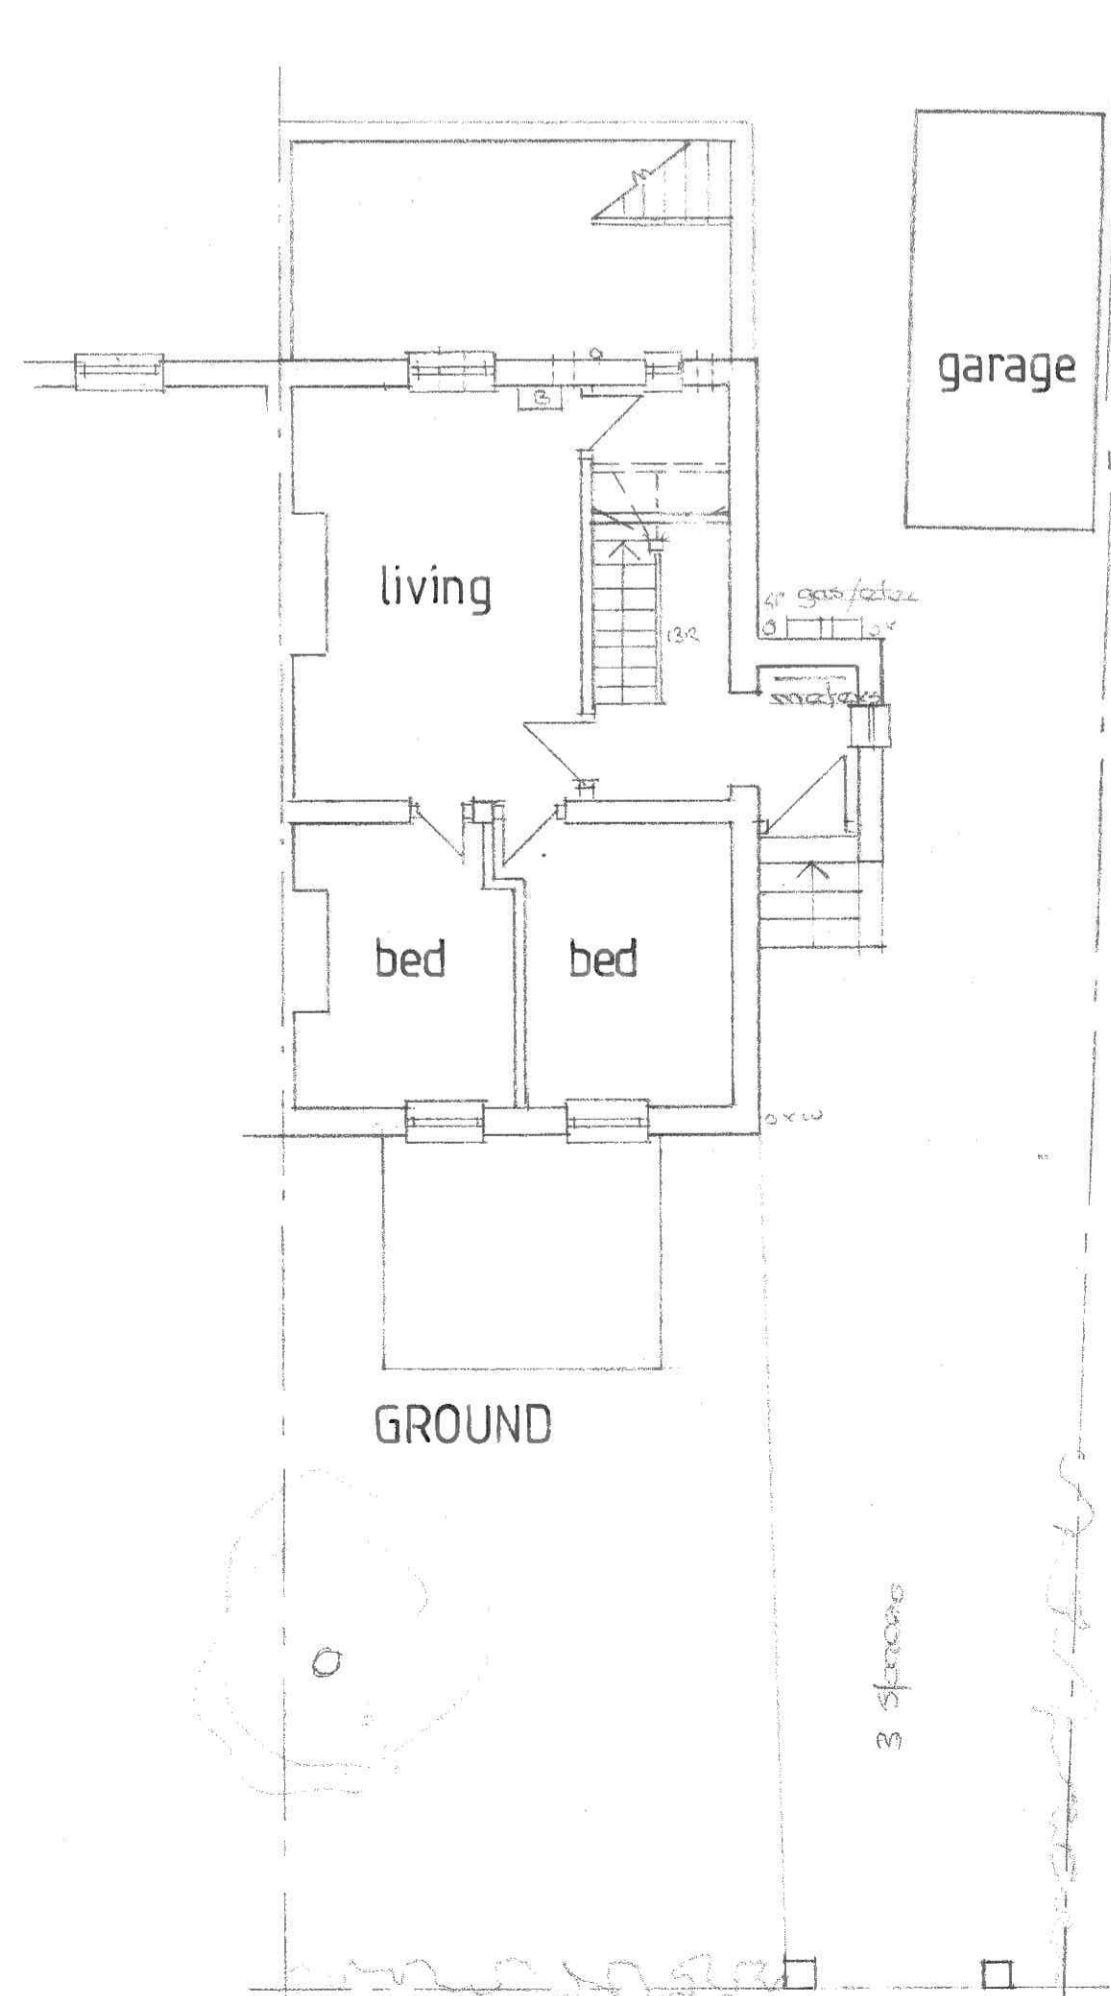


GROUND

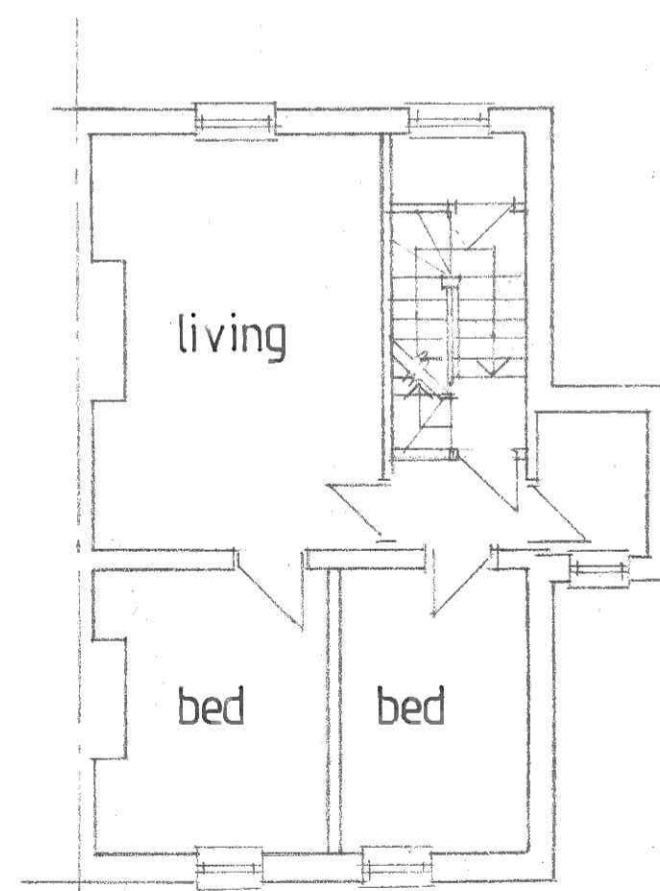

FIRST

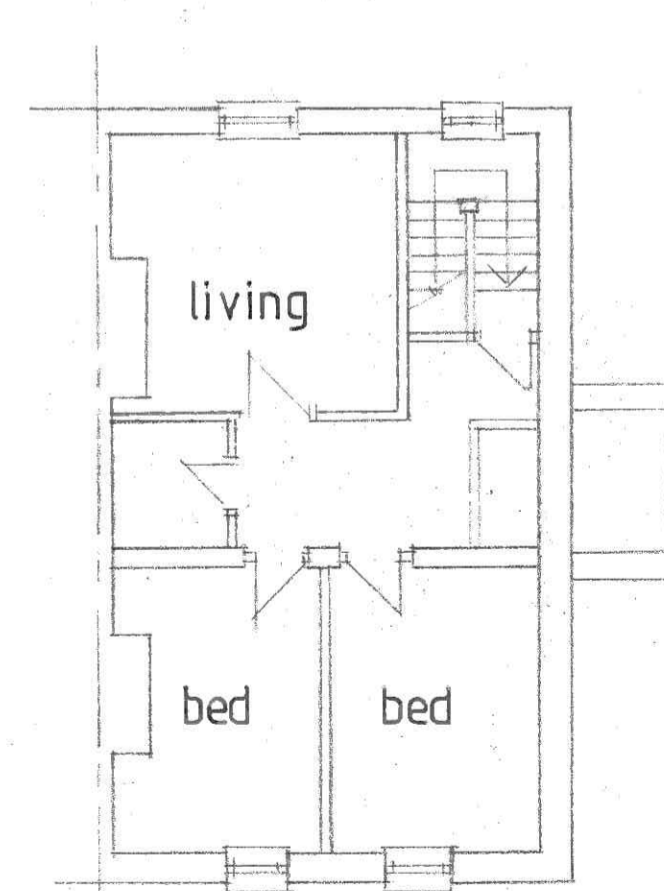

SECOND

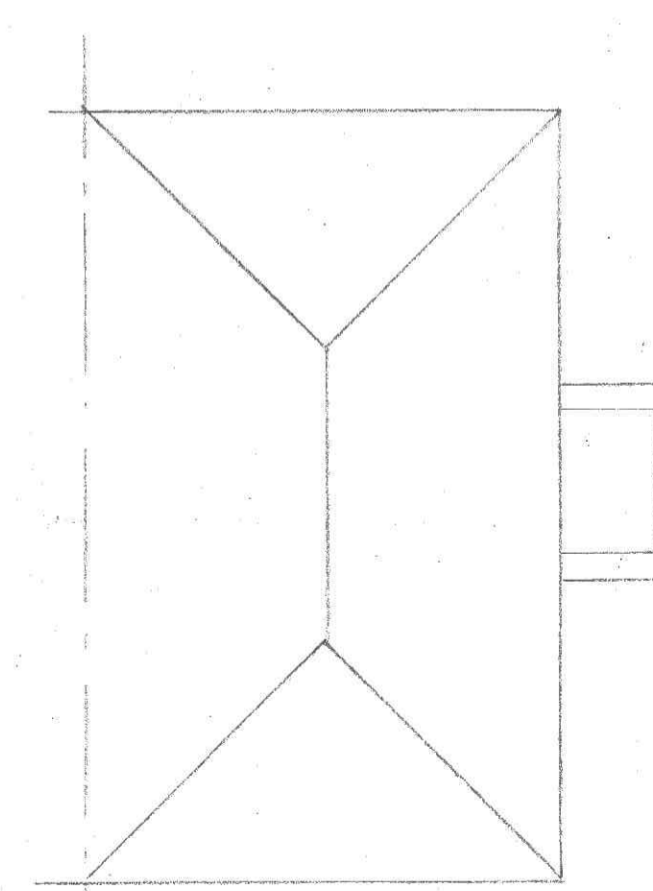

ROOF

A		Date	Revisions
© copyright Wyatt Glass Architects harmonious designs			
Chartered Architects			
Lime Tree House, 15 Lime Tree Walk Sevenoaks, Kent TN13 1YH			
T: 01732 746621 E: info@wyattglass.co.uk www.wyattglass.co.uk			
Client		ALAWIYE	
Job Title		EXISTING	
Drawing Title			
62 ST JOHNS RD			
Scale 1:100			
Date Aug '21		Drawn by	
Dwg. No.		Rev.	
2118/01			