


Copyright. This drawing is the property of Borne Project Services Ltd (BPS). They reserve its copyright and design content, and the drawing is issued on the condition that it is not copied, reproduced, or disclosed to any other unauthorised person, either wholly or in part without the consent in writing of BPS.

All dimensions shown are in millimetres unless otherwise stated. They should not be scaled from the drawings and checked on-site by the Contractor before commencing any work or preparing any shop drawings.


Report any alterations or omissions to the Architect.

These notes shall be read directly in conjunction with all other relevant drawings and documents issued by the design team, together with any subsequent revisions and amendments.

This drawing incorporates information from other professions. BPS cannot accept responsibility for the integrity and accuracy of such information. Any clarification and/or additions required to appertain to such information should be sought from the relevant professional or appointed representative.

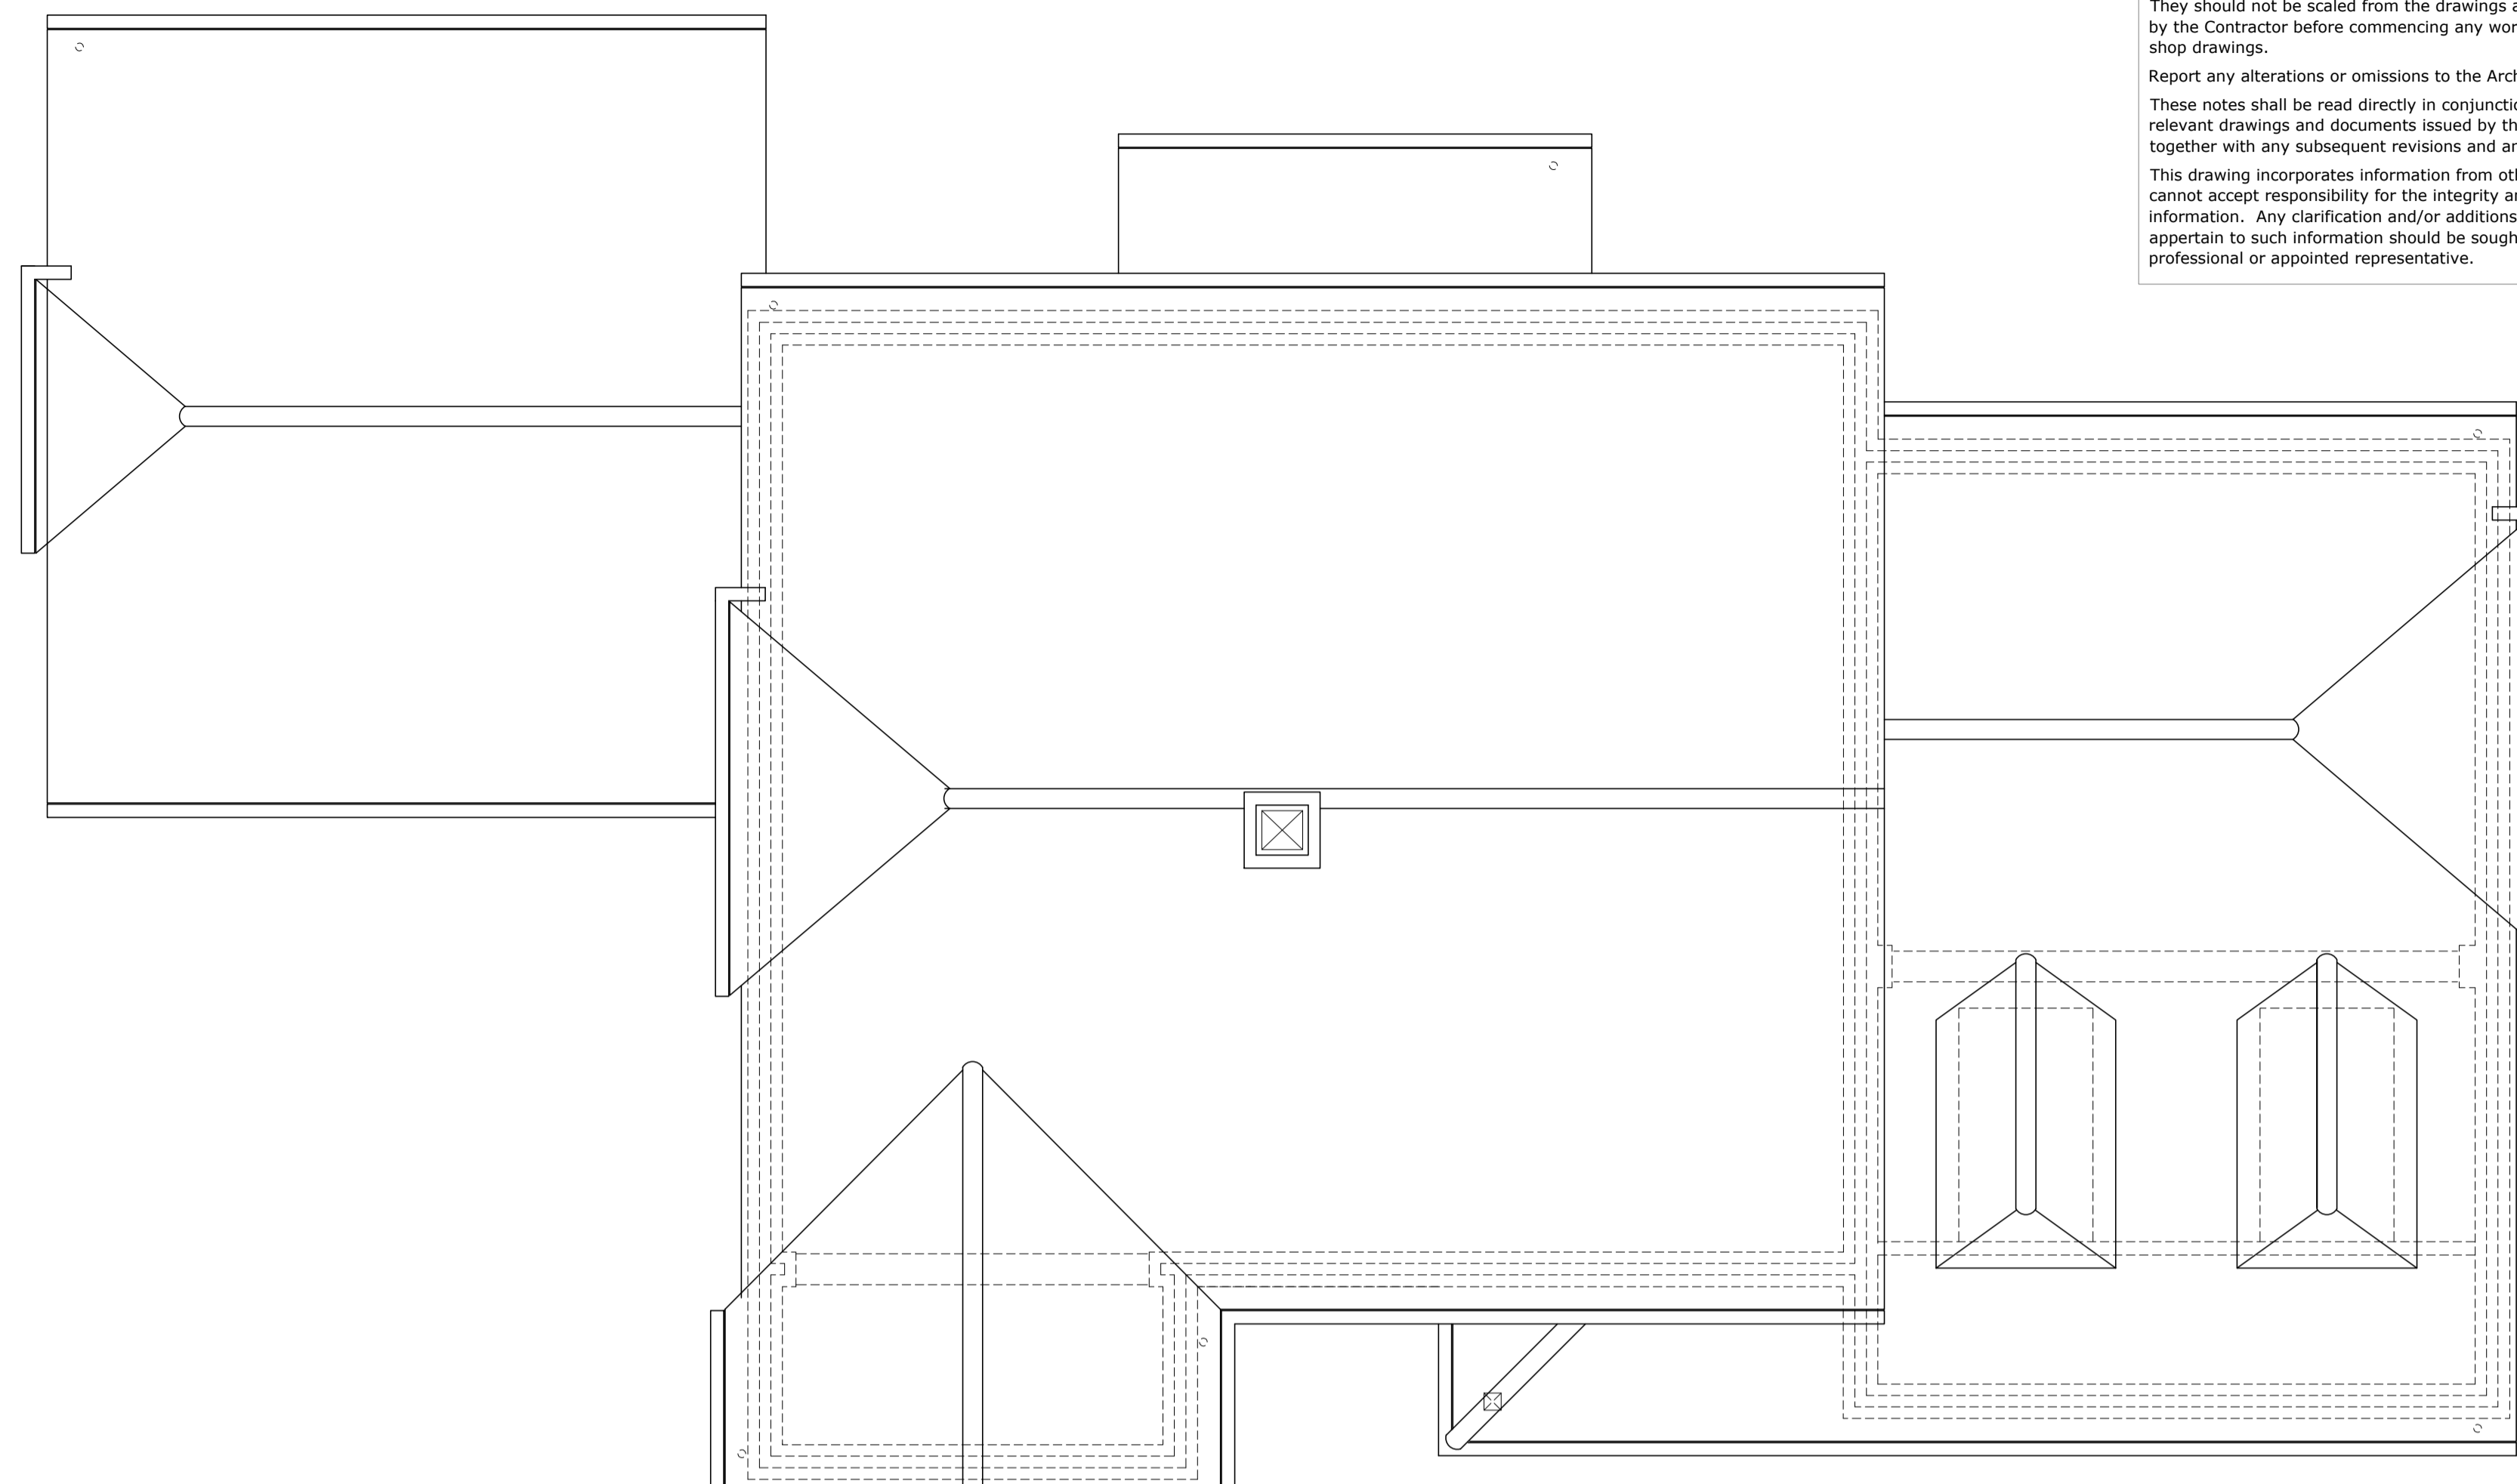

Existing Roof Plan (1:50)

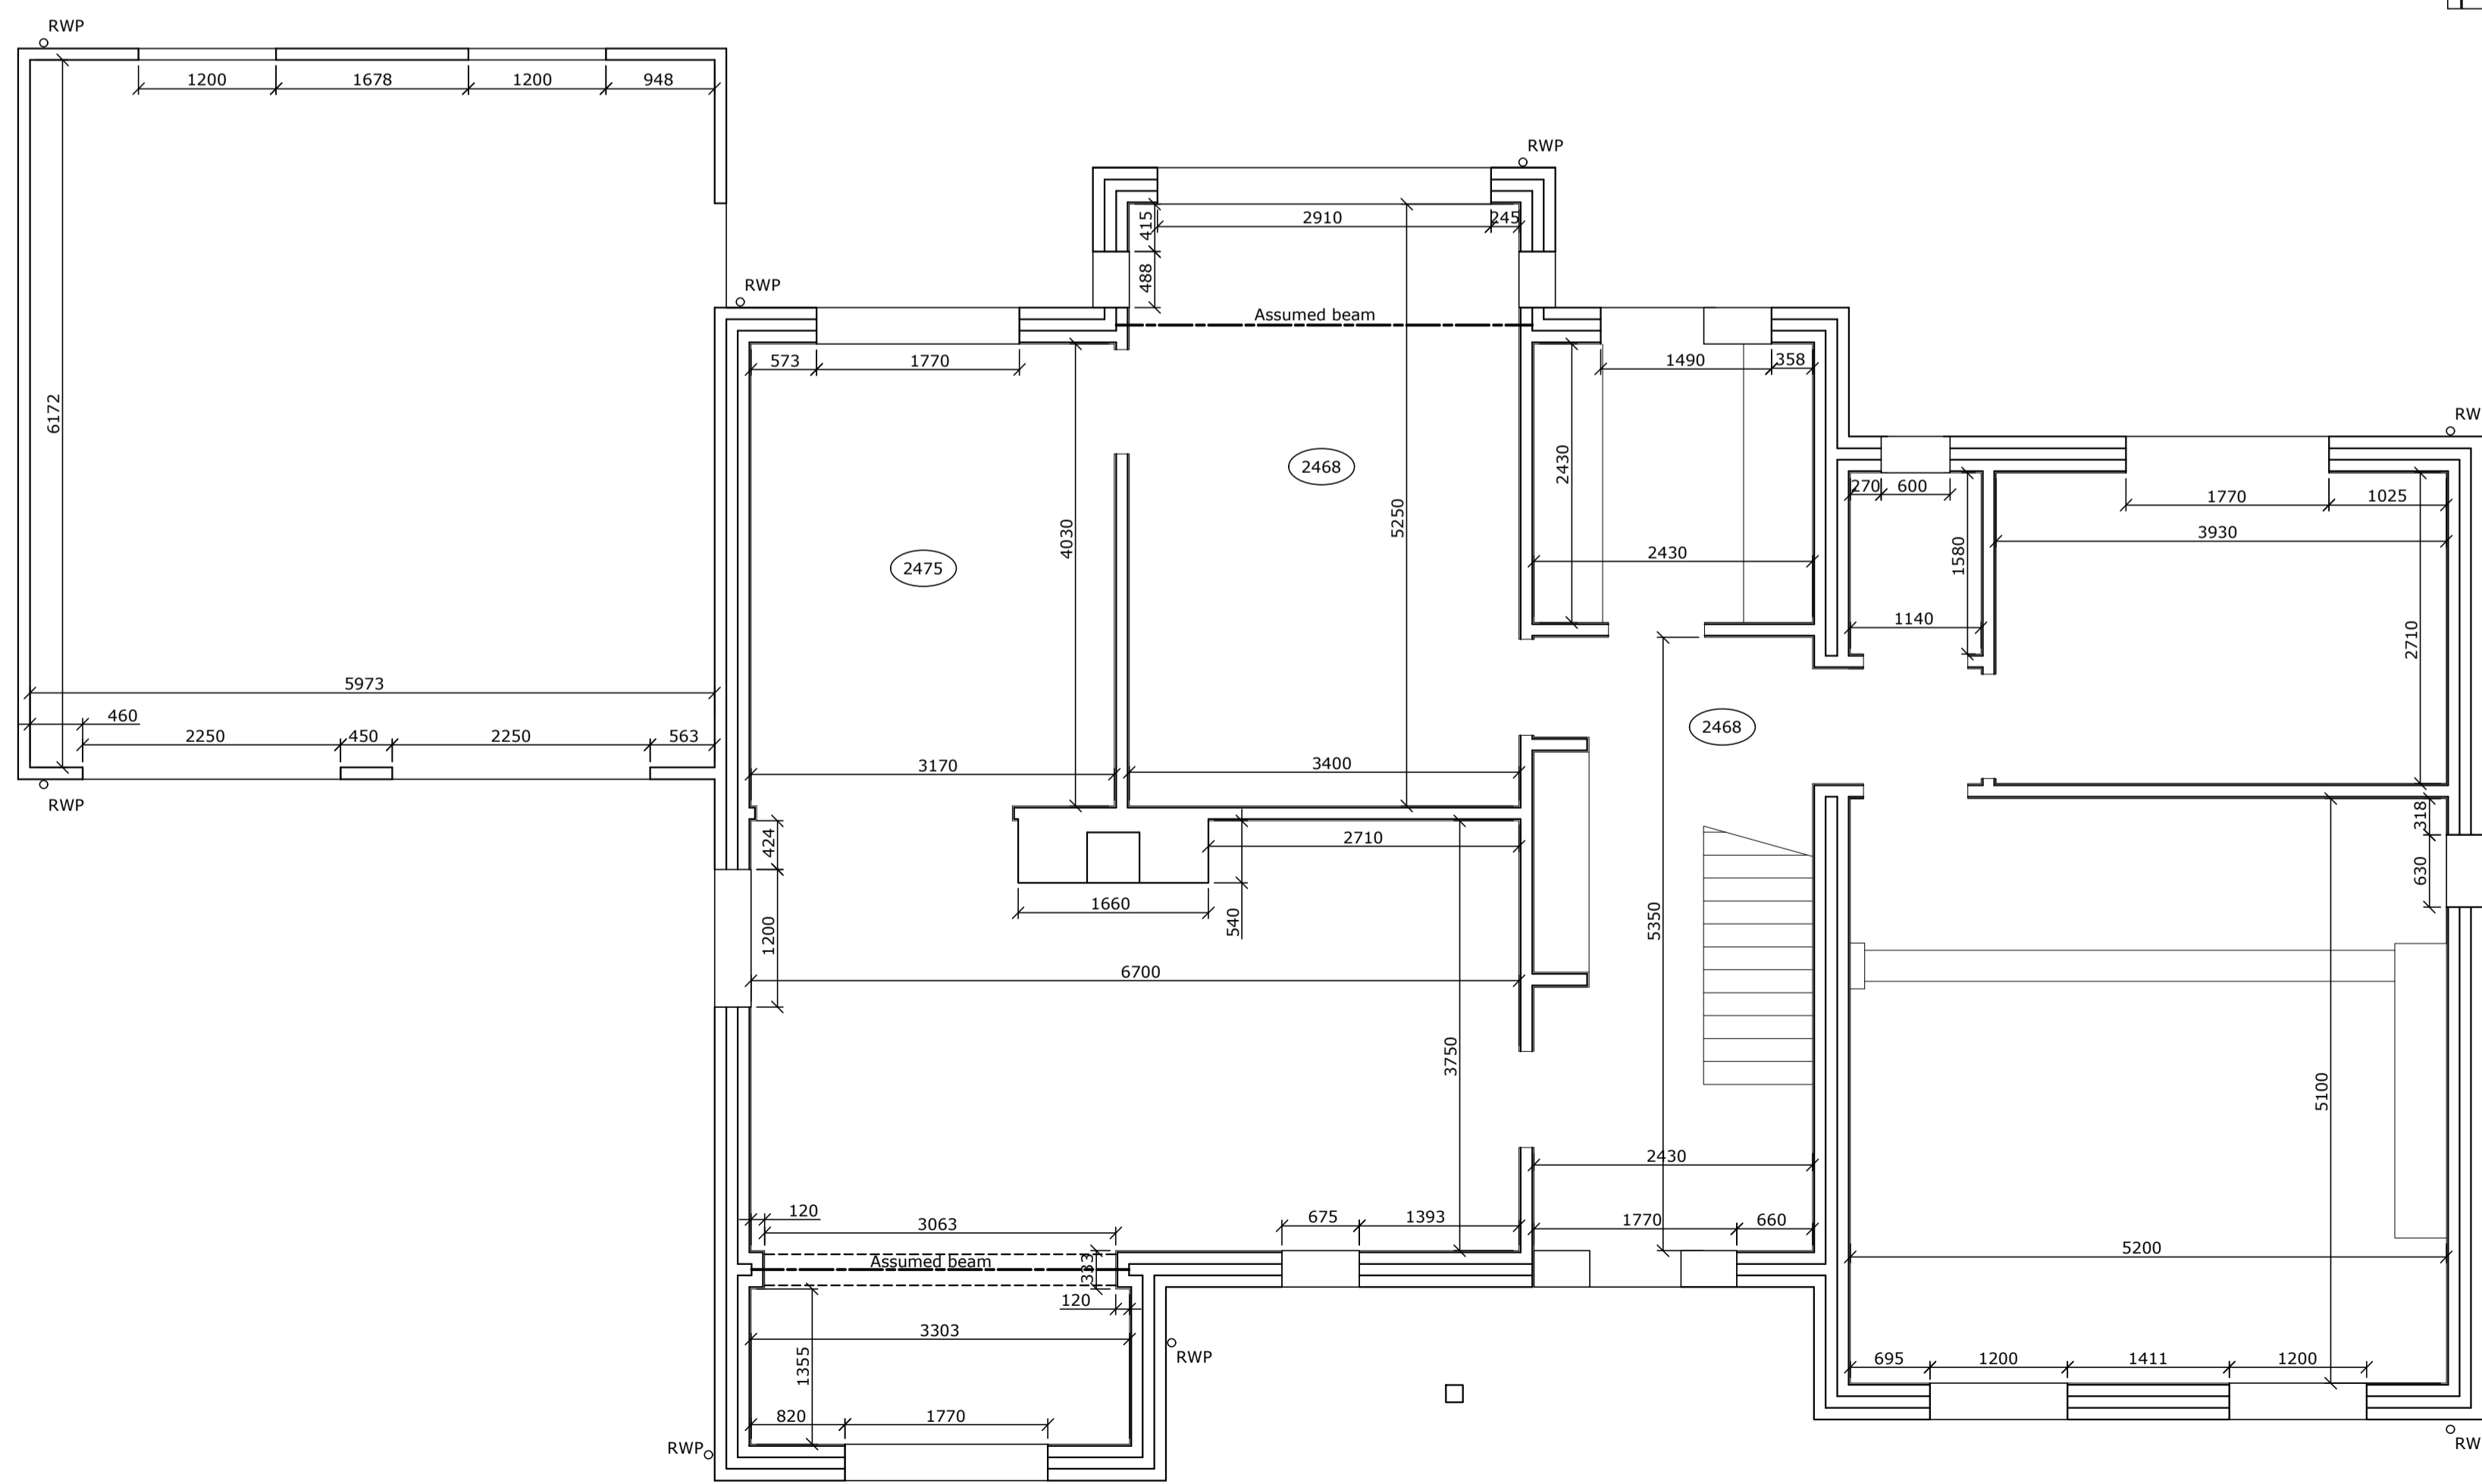

Existing Ground Floor Plan (1:50)

For Review

P01 01/04/21 Issued for discussion rmh

Borne Project Services  
 11 Moor Road  
 Royal Tunbridge Wells  
 Kent, TN11 8RQ  
 t: 01795 804884  
 e: info@borneprojectservices.co.uk

**BPS**

Mr & Mrs Bowles  
 architectural design  
 BPS

20 Well Close, Leigh  
 Tonbridge, TN11 8RQ

Proposed Single Storey Extension & Alterations  
 Existing Plans

as shown @ A1      date mar 21      drawn by rmh

20019      DR-S-0100-S3      P01