




South West Elevation

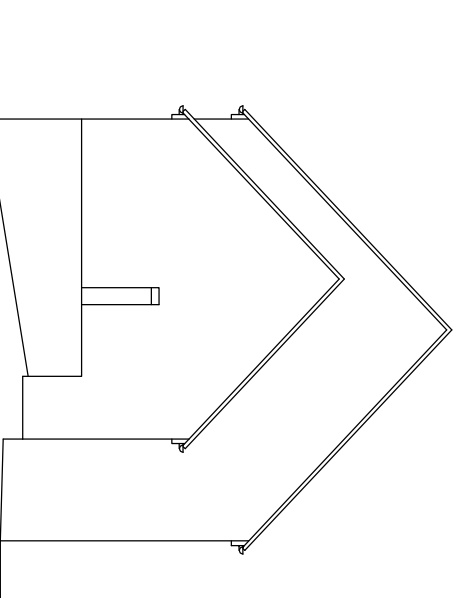


North West Elevation

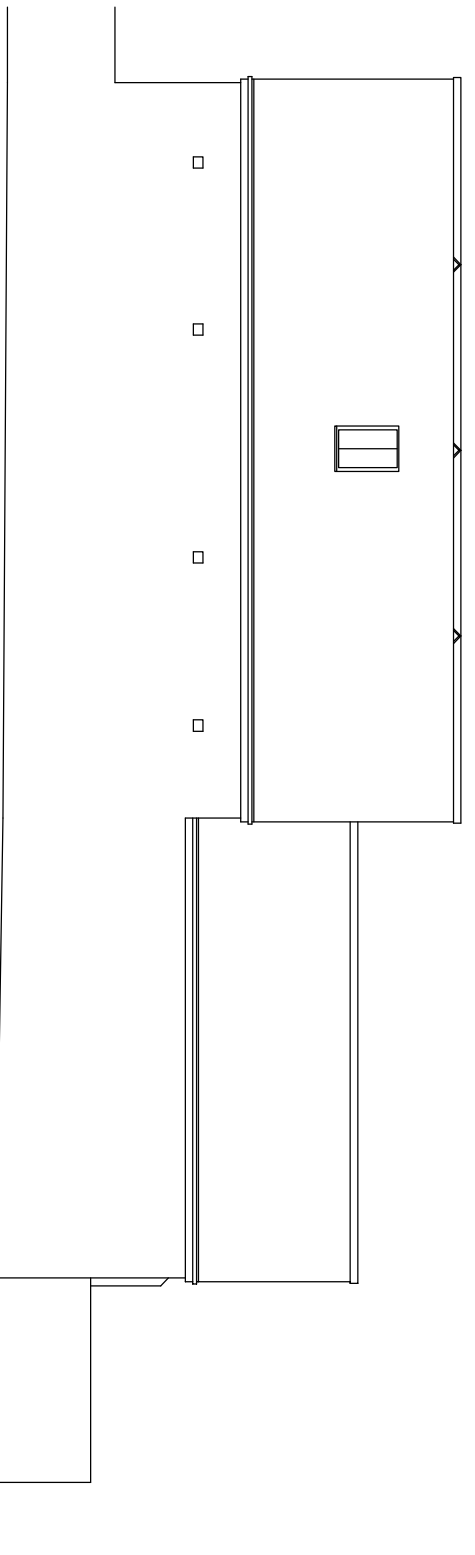


North East Elevation

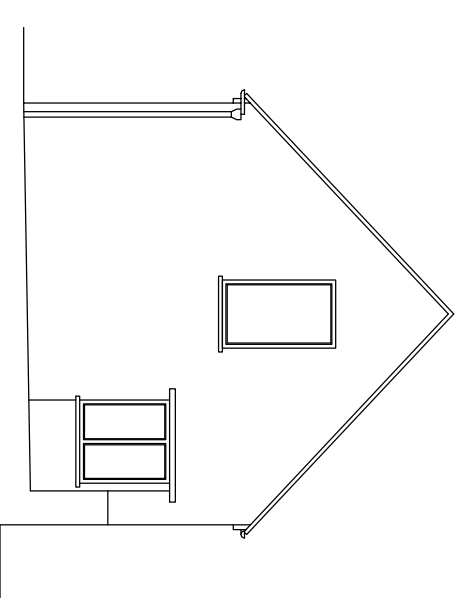



South East Elevation

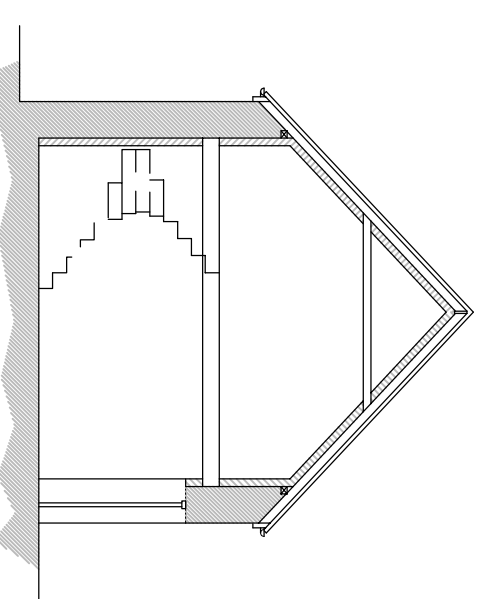

Section A - A

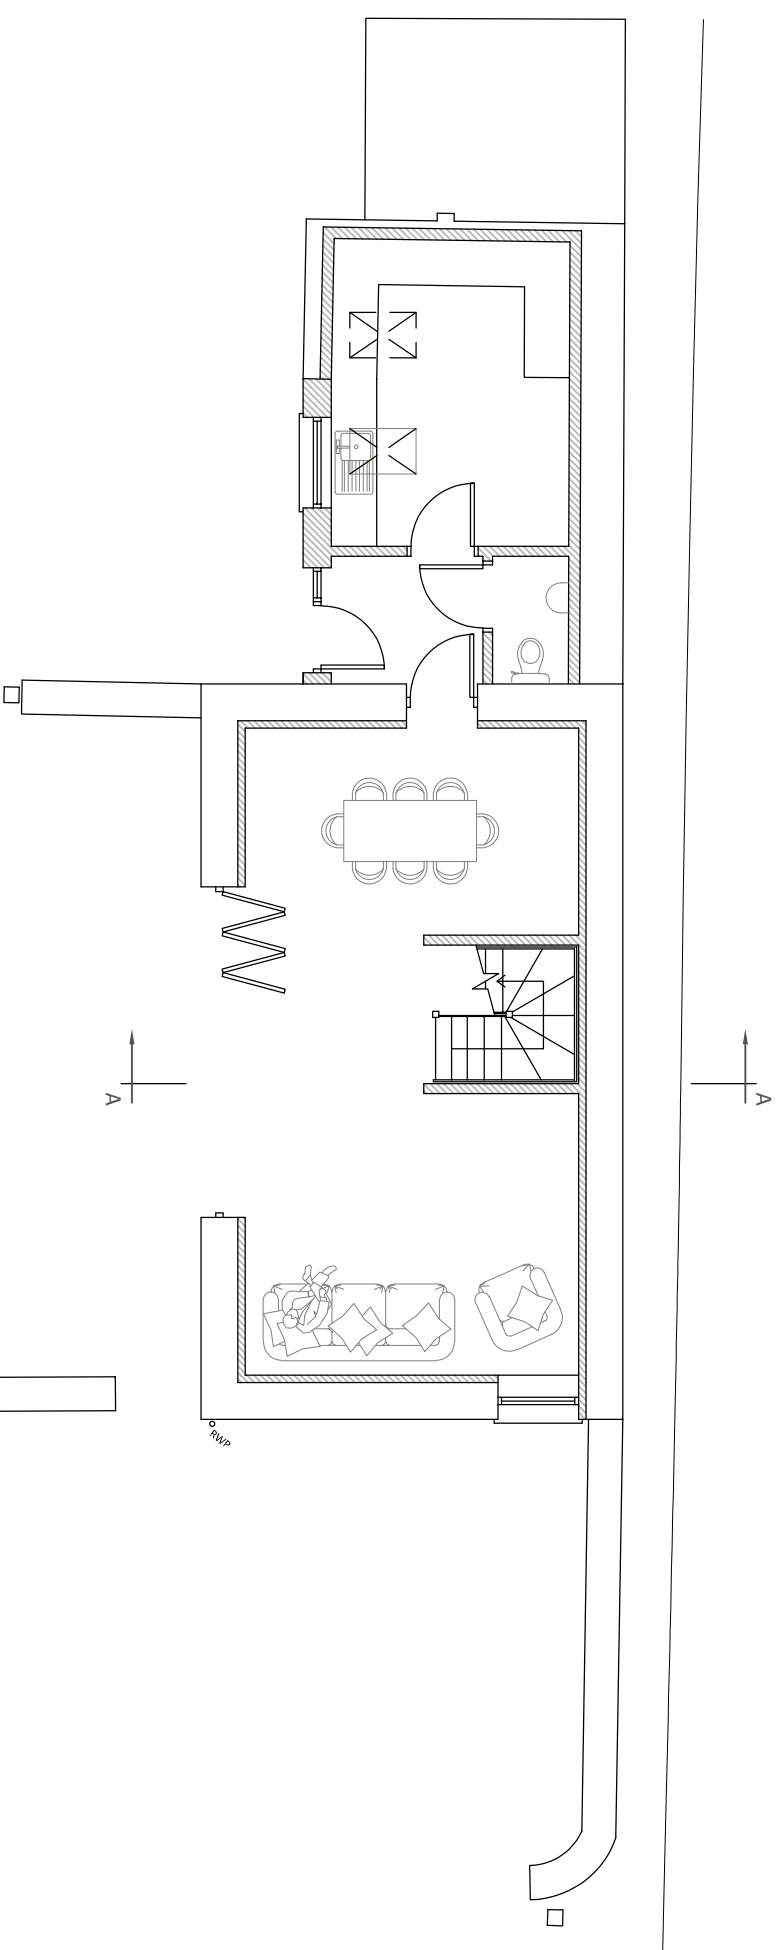

First Floor Plan

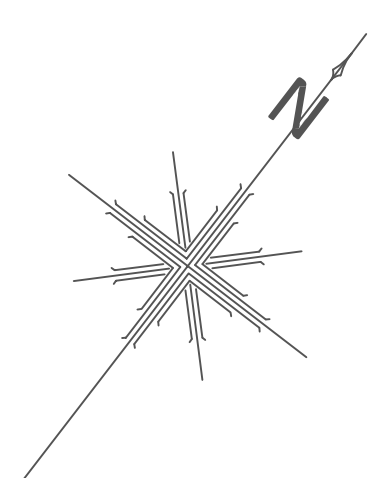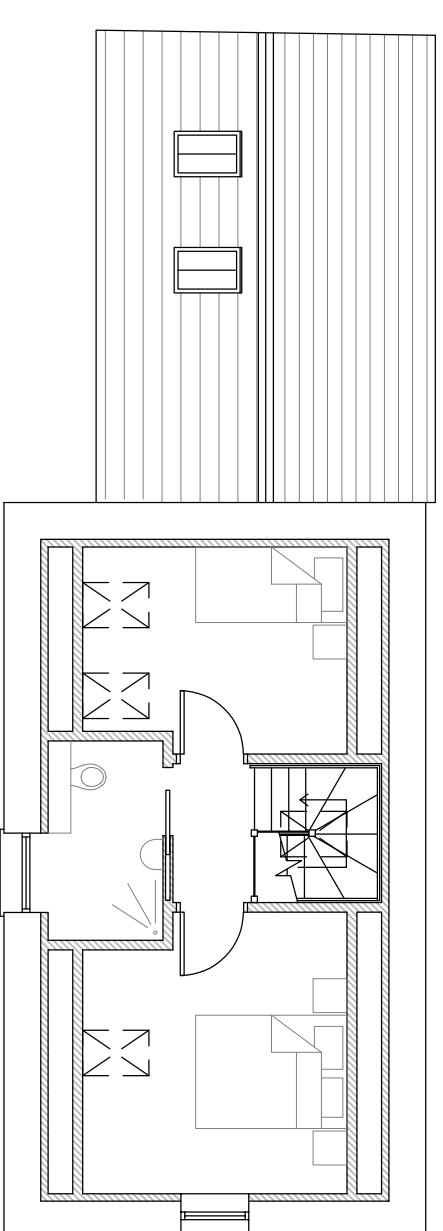

REVISION	DATE	AMENDMENT
/	04/07/18	FIRST ISSUE

ANY DRAWING SUBMITTED UNDER THIS AGREEMENT, WITHOUT THE SIGNATURE OF THE ARCHITECT, IS NOT TO BE USED FOR ANY OTHER PROJECT. THE ARCHITECT'S LIABILITY IS LIMITED TO THE DESIGN OF THE BUILDING AND THE ARCHITECT'S LIABILITY IS LIMITED TO THE DESIGN OF THE BUILDING. 



SWORDERS | PLANNERS ARCHITECTS
 THE GATEHOUSE, MADHAM HALL, LITTLE MADHAM, WARE, HERTS SG11 2EB
 Phone (01727) 771188 Fax (01727) 771187 E-mail post@sworders.com

SCHEME:
**SLADACRE BARN, BATH ROAD
 BLAGDORN, BRISTOL.**

TITLE:
**PROPOSED PLANS, ELEVATIONS
 AND SECTION**

PROJECT NO.	SCALE	DATE	DATE
WIL2264	1:100	12.07.2021	12.07.2021
CLIENT NO.	DRAWING NO.	REVISION	
WIL2264	218138_PL_EL100	/	