




South West Elevation

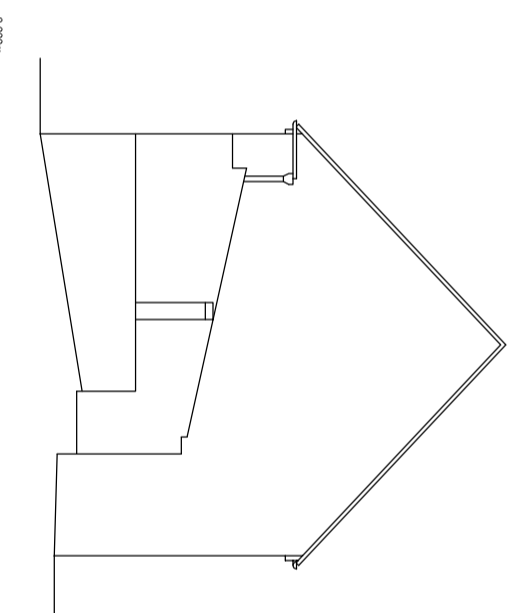


North West Elevation

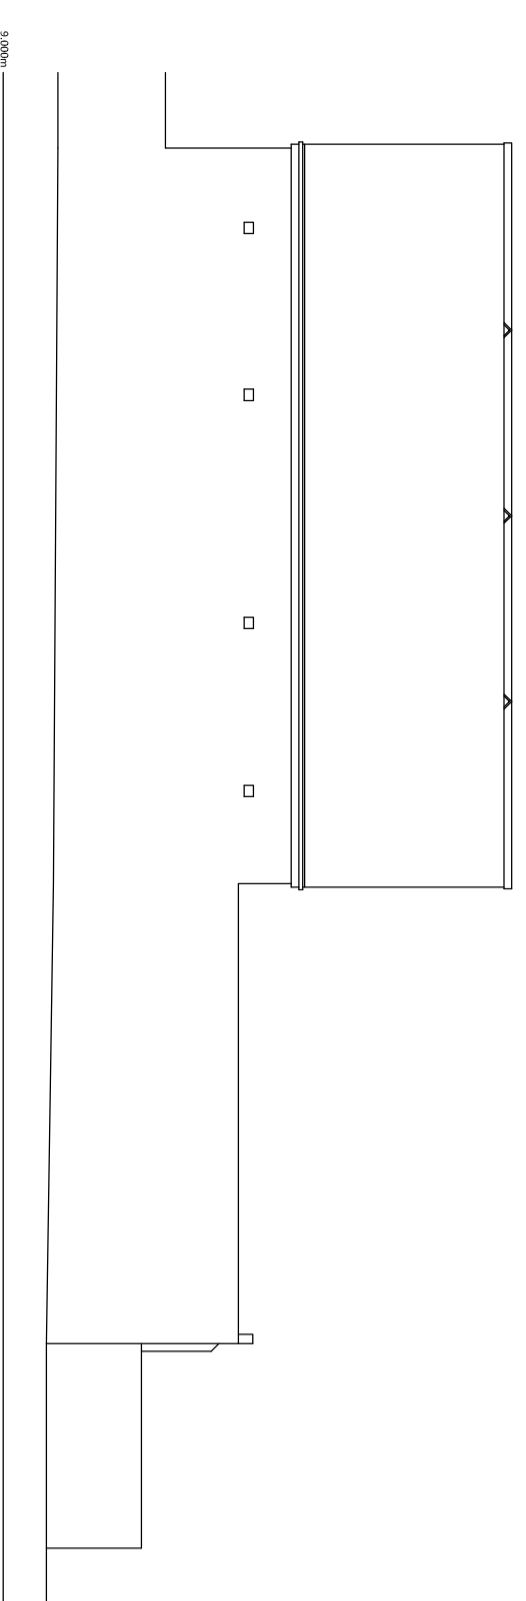


North East Elevation

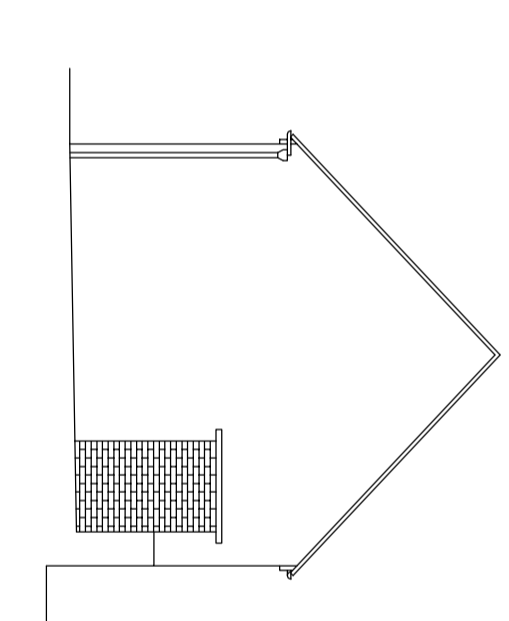



South East Elevation

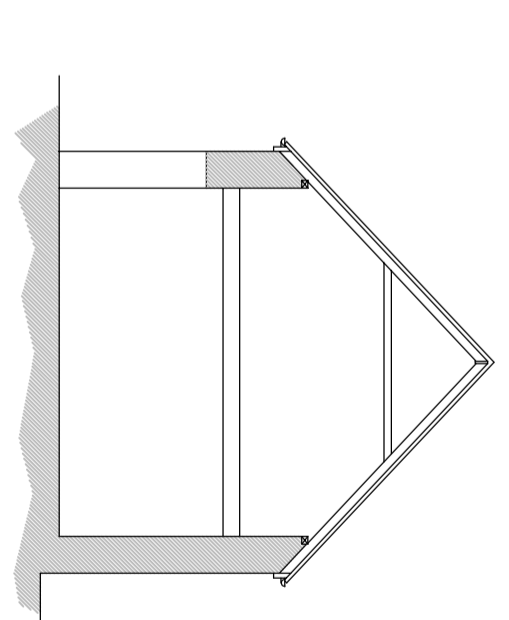

Section A - A

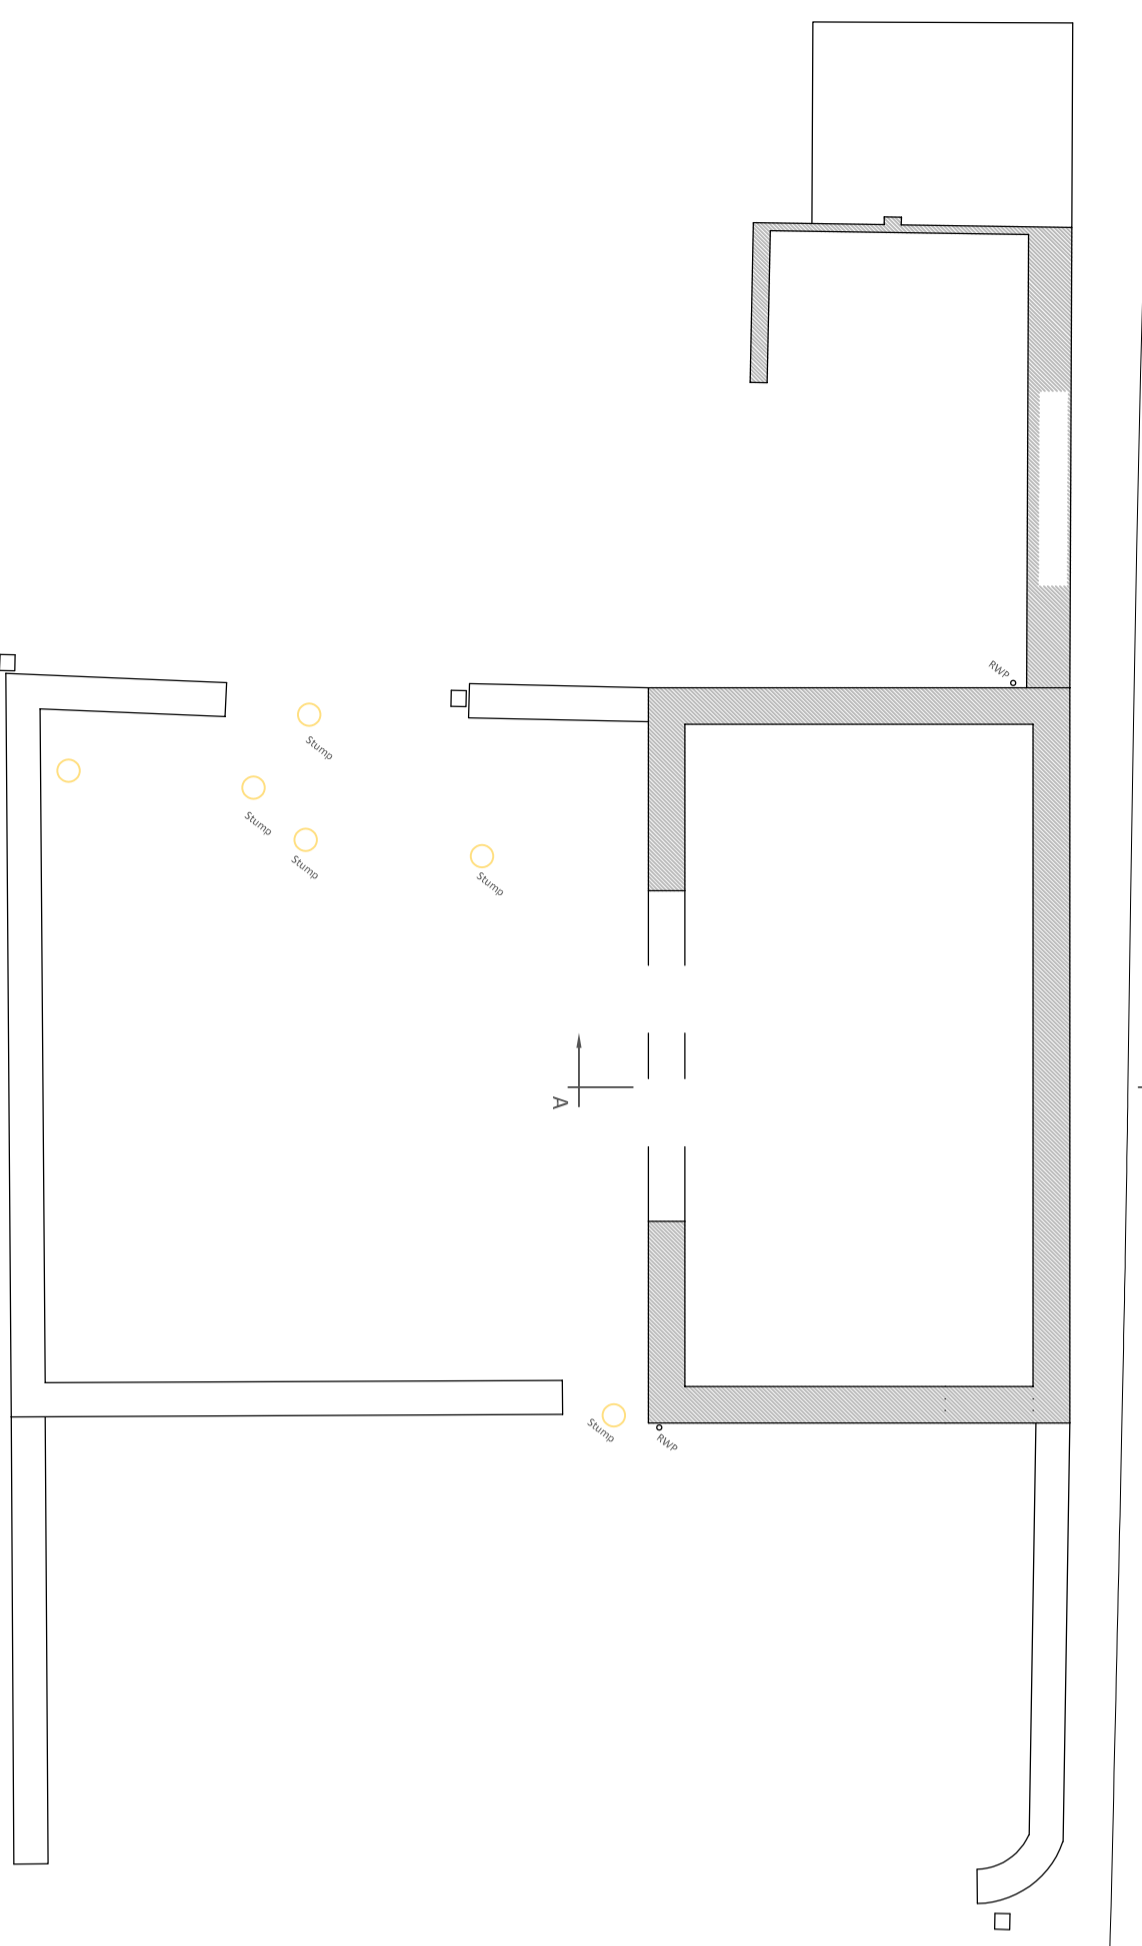

Ground Floor Plan

 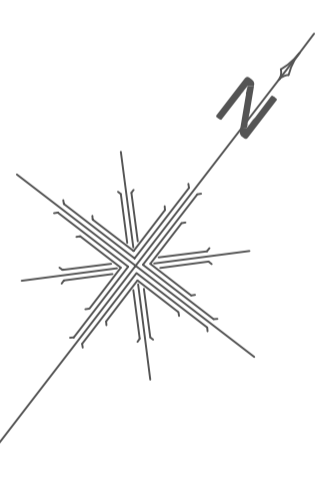

REVISION	DATE	AMENDMENT
/	13.07.21	FIRST ISSUE



SURVEORS | PLANNERS | ARCHITECTS
 THE GATEHOUSE, MADHAM HALL, LITTLE MADHAM, WARE, HERTS SG11 2EB
 Phone: (01279) 771188 Fax: (01279) 771187 E-mail: post@sworders.com

**SLADACRE BARN, BATH ROAD
 BLAGDORN, BRISTOL.**

**EXISTING PLANS, ELEVATIONS
 AND SECTION**

DATE: 11.00	DATE: 12.07.2021	DATE: 12.07.2021
SCALE: 1:100	SCALE: 1:100	SCALE: 1:100
CLIENT NO: WIL2264	DRAWING NO: 218138 PL 200	REVISION: /