



Notes:

Dwarf wall & steps up to existing garden level

Level patio/terrace

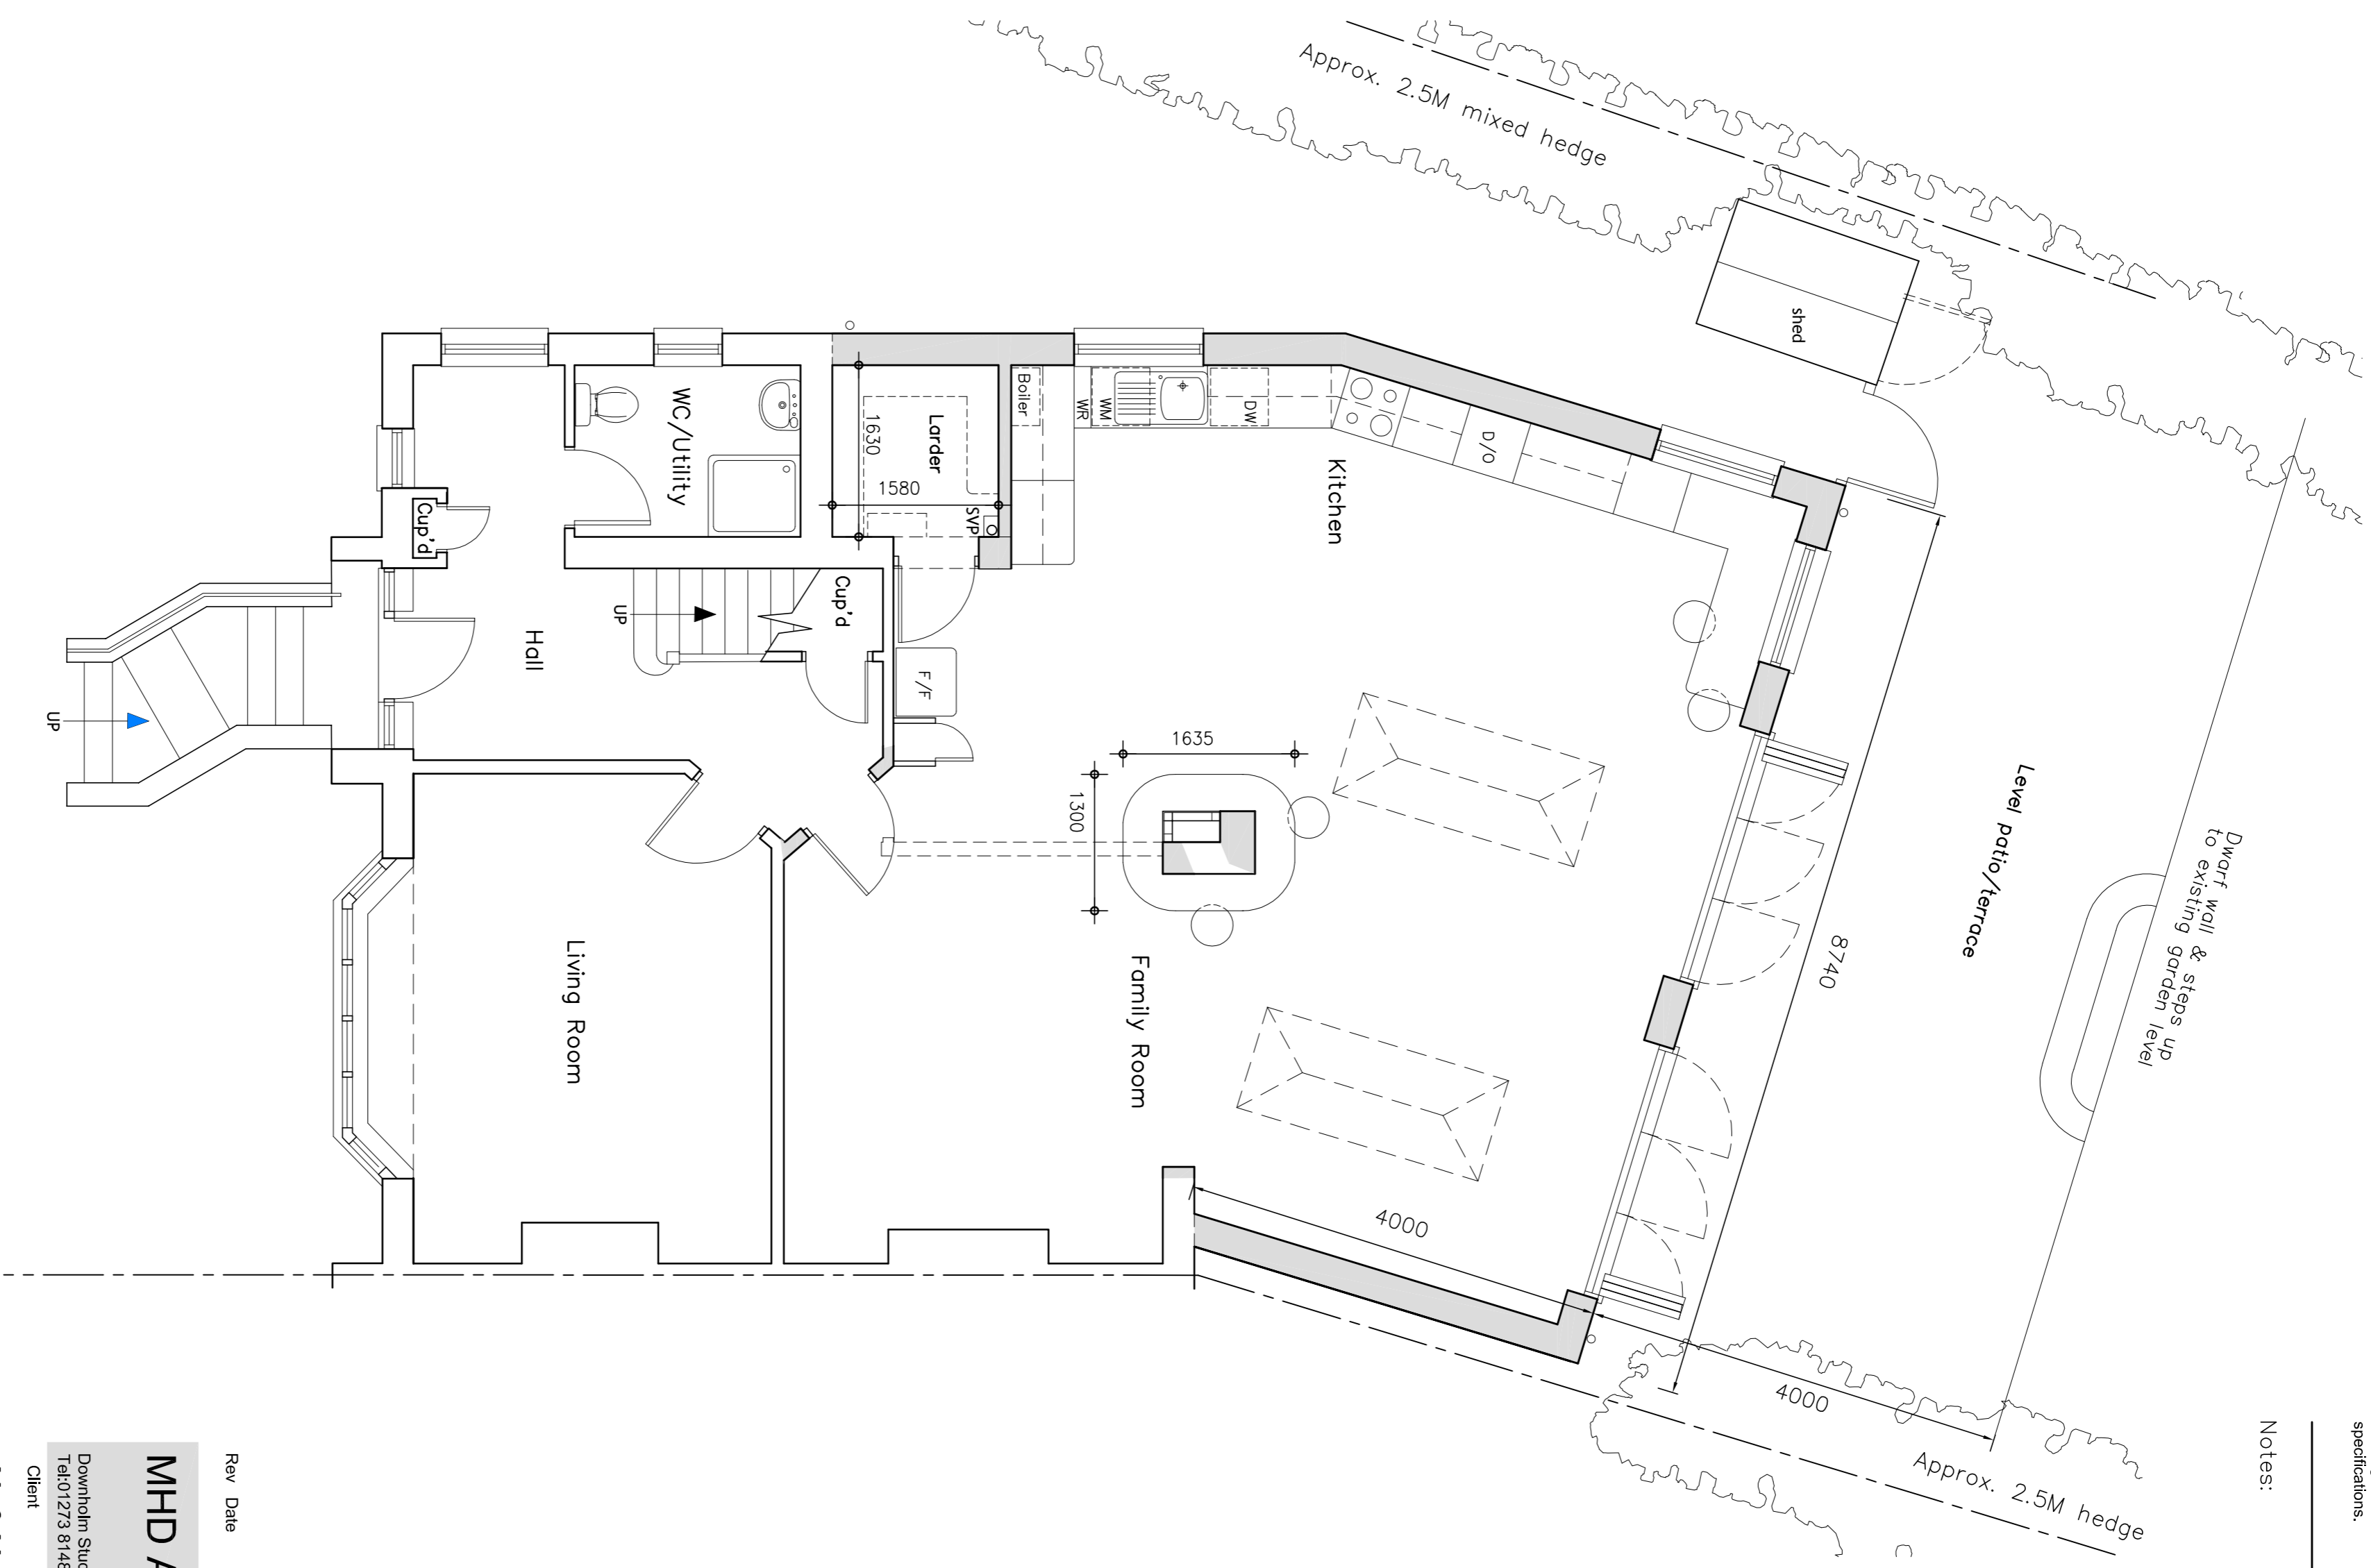

PROPOSED GROUND FLOOR

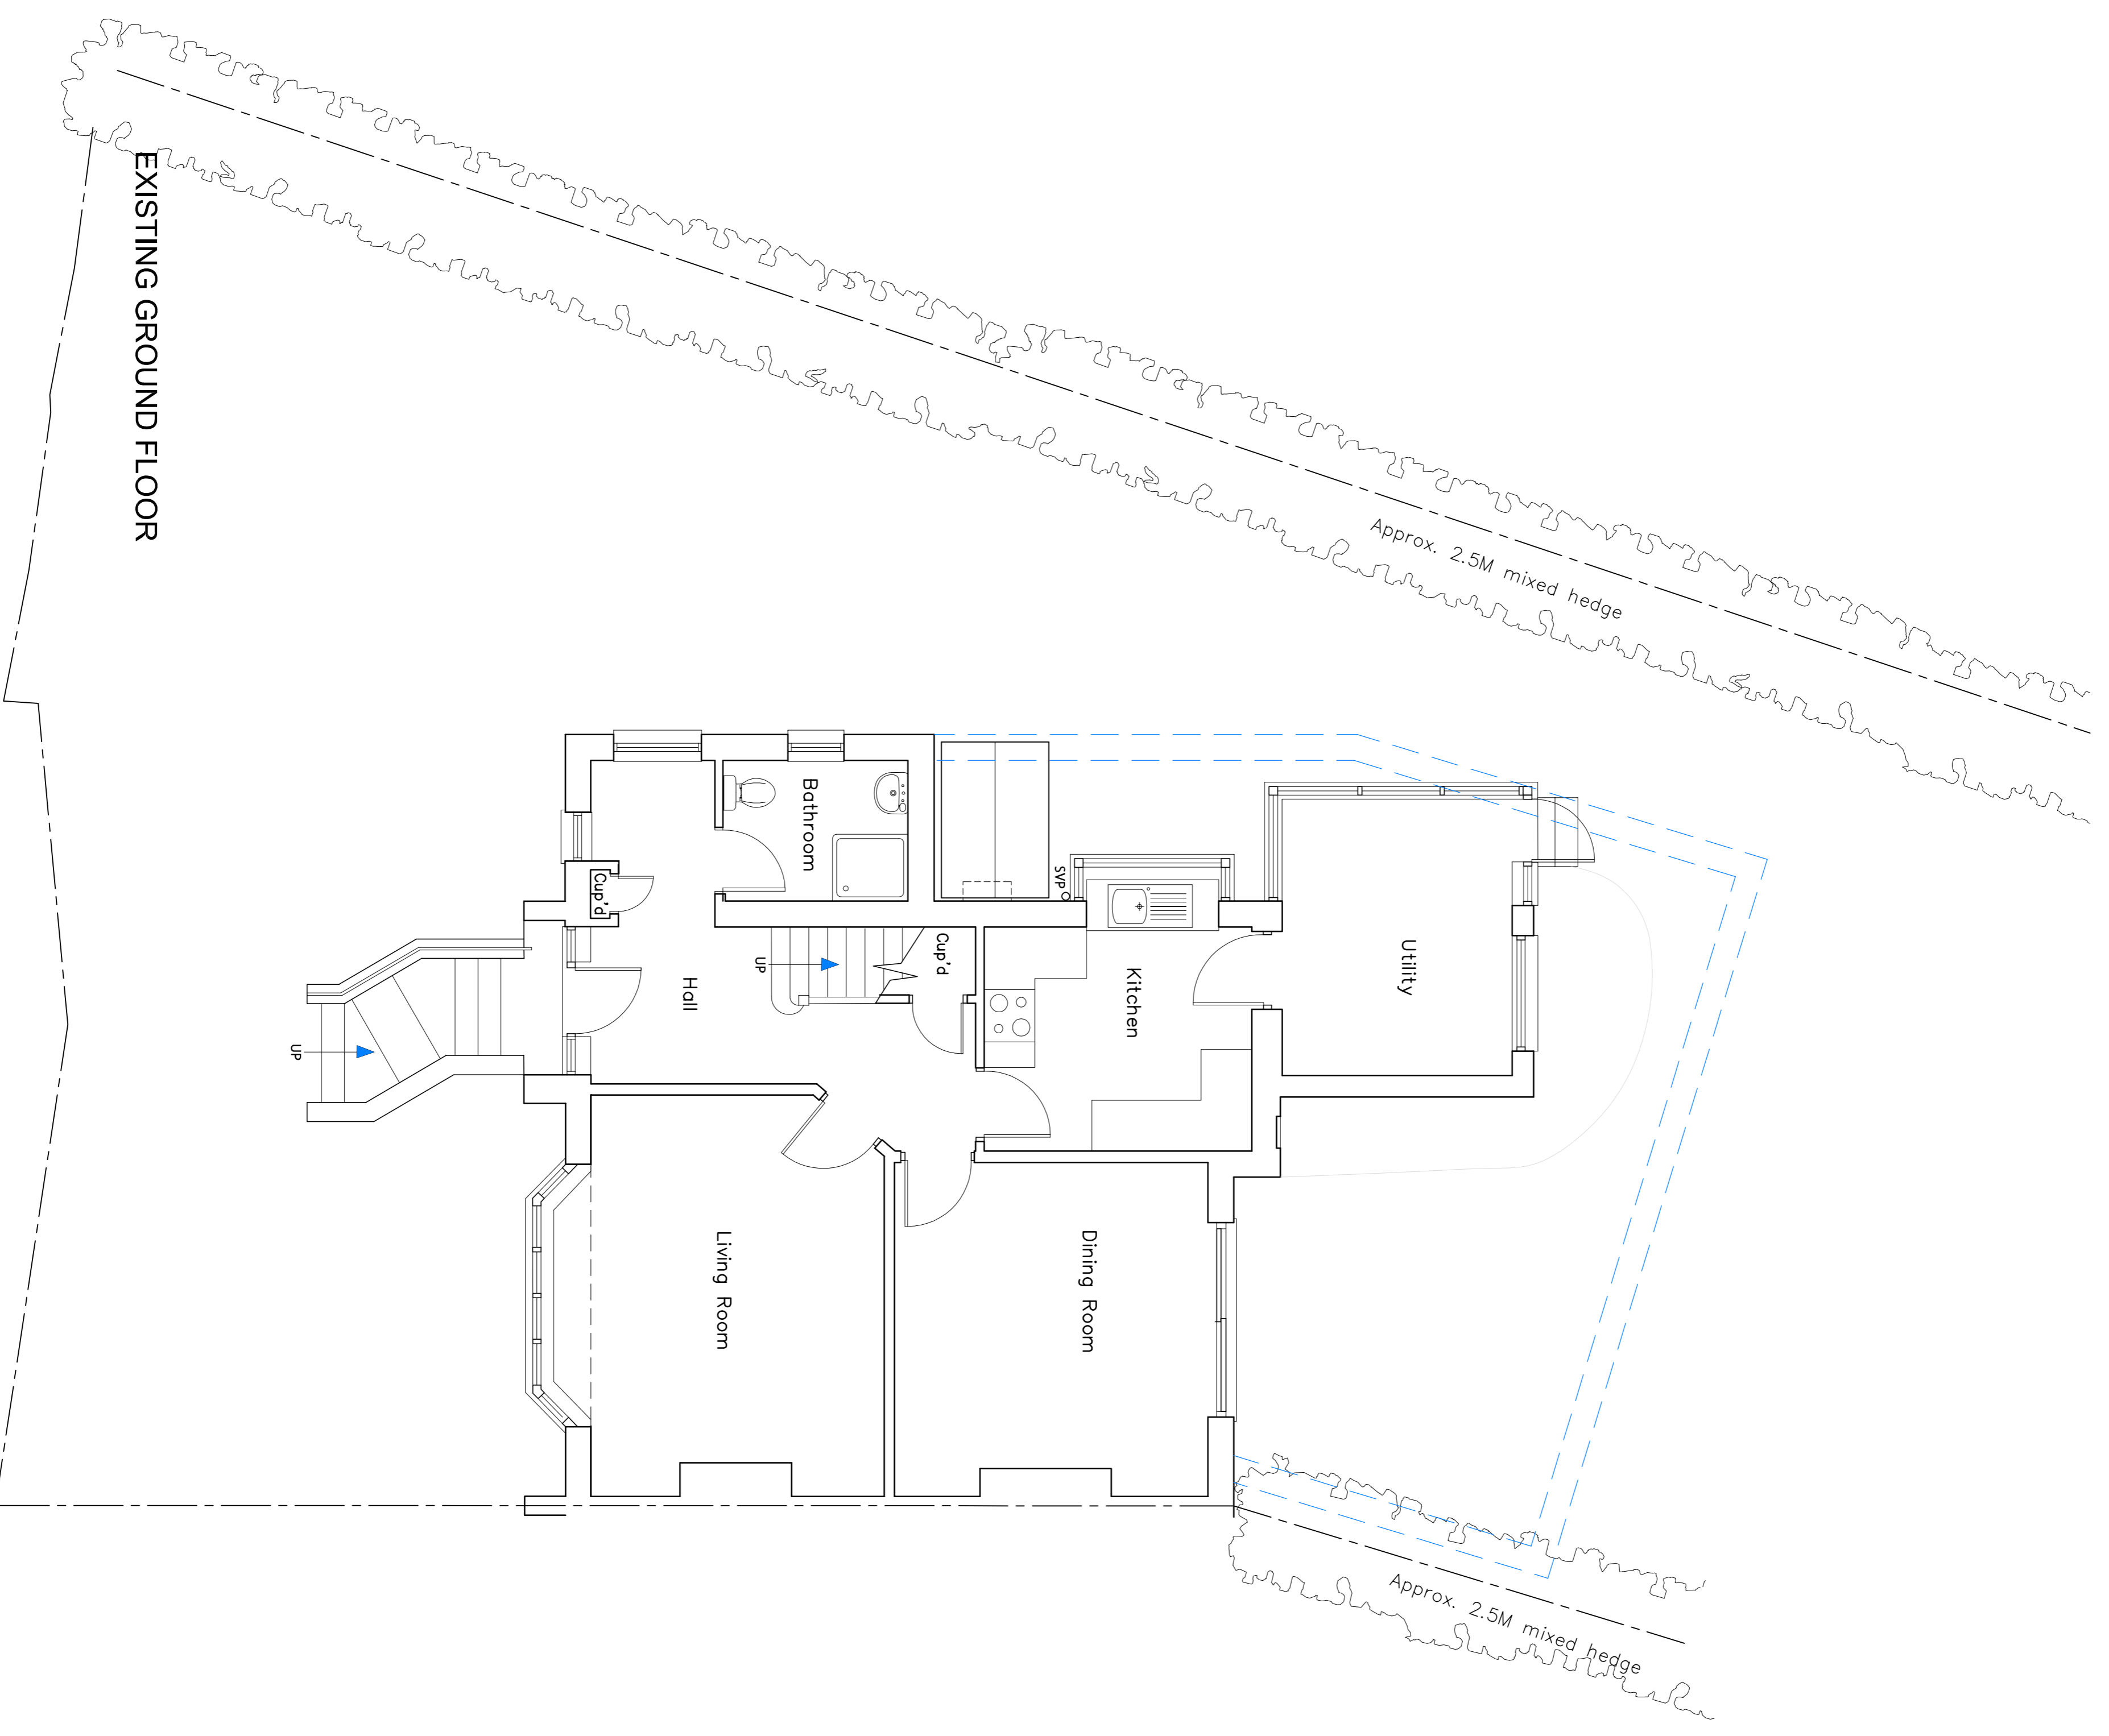

EXISTING GROUND FLOOR

Rev	Date	Description	By

MHD Architects Ltd.

Dorchester Studio, Lewes Road, Ringmer, East Sussex, BN8 5GB.
 1930723 014551 1930724 017738 Email: info@mhdarchitects.co.uk
 Client

Mr & Mrs AZOR

Project
 12, Surrenden Close,
 Brighton, BN1 8EB.

Drawing
 New rear Addition - Floor Plan

Scale	Date	Status	Drawn
1:50 @ A1	July 2021	Feasibility	Tcd

Drawing No.
 415/ P /3