



Existing Ground Floor Plan  
Scale: 1:50




Existing North Facing Side Elevation  
Scale: 1:50




Site block Plan  
Scale: 1:200

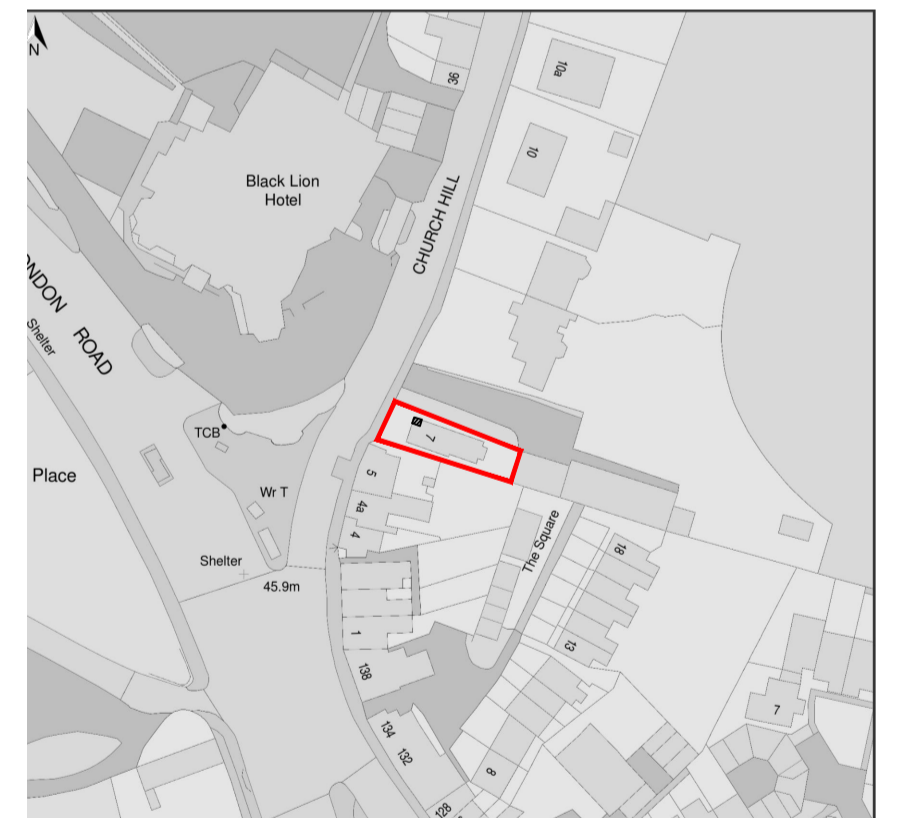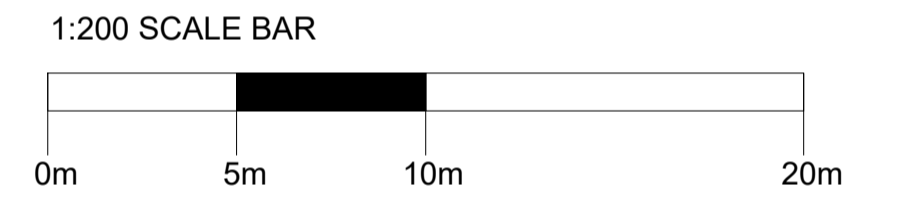


Site Location Plan  
Scale: 1:1250

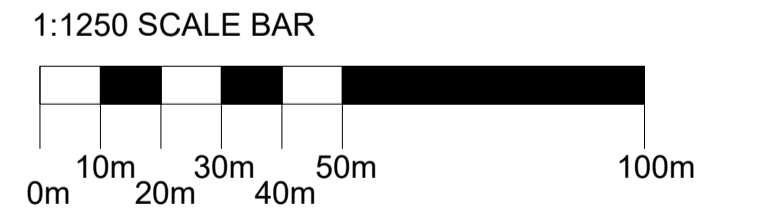

Existing West Facing Elevation  
Scale: 1:50

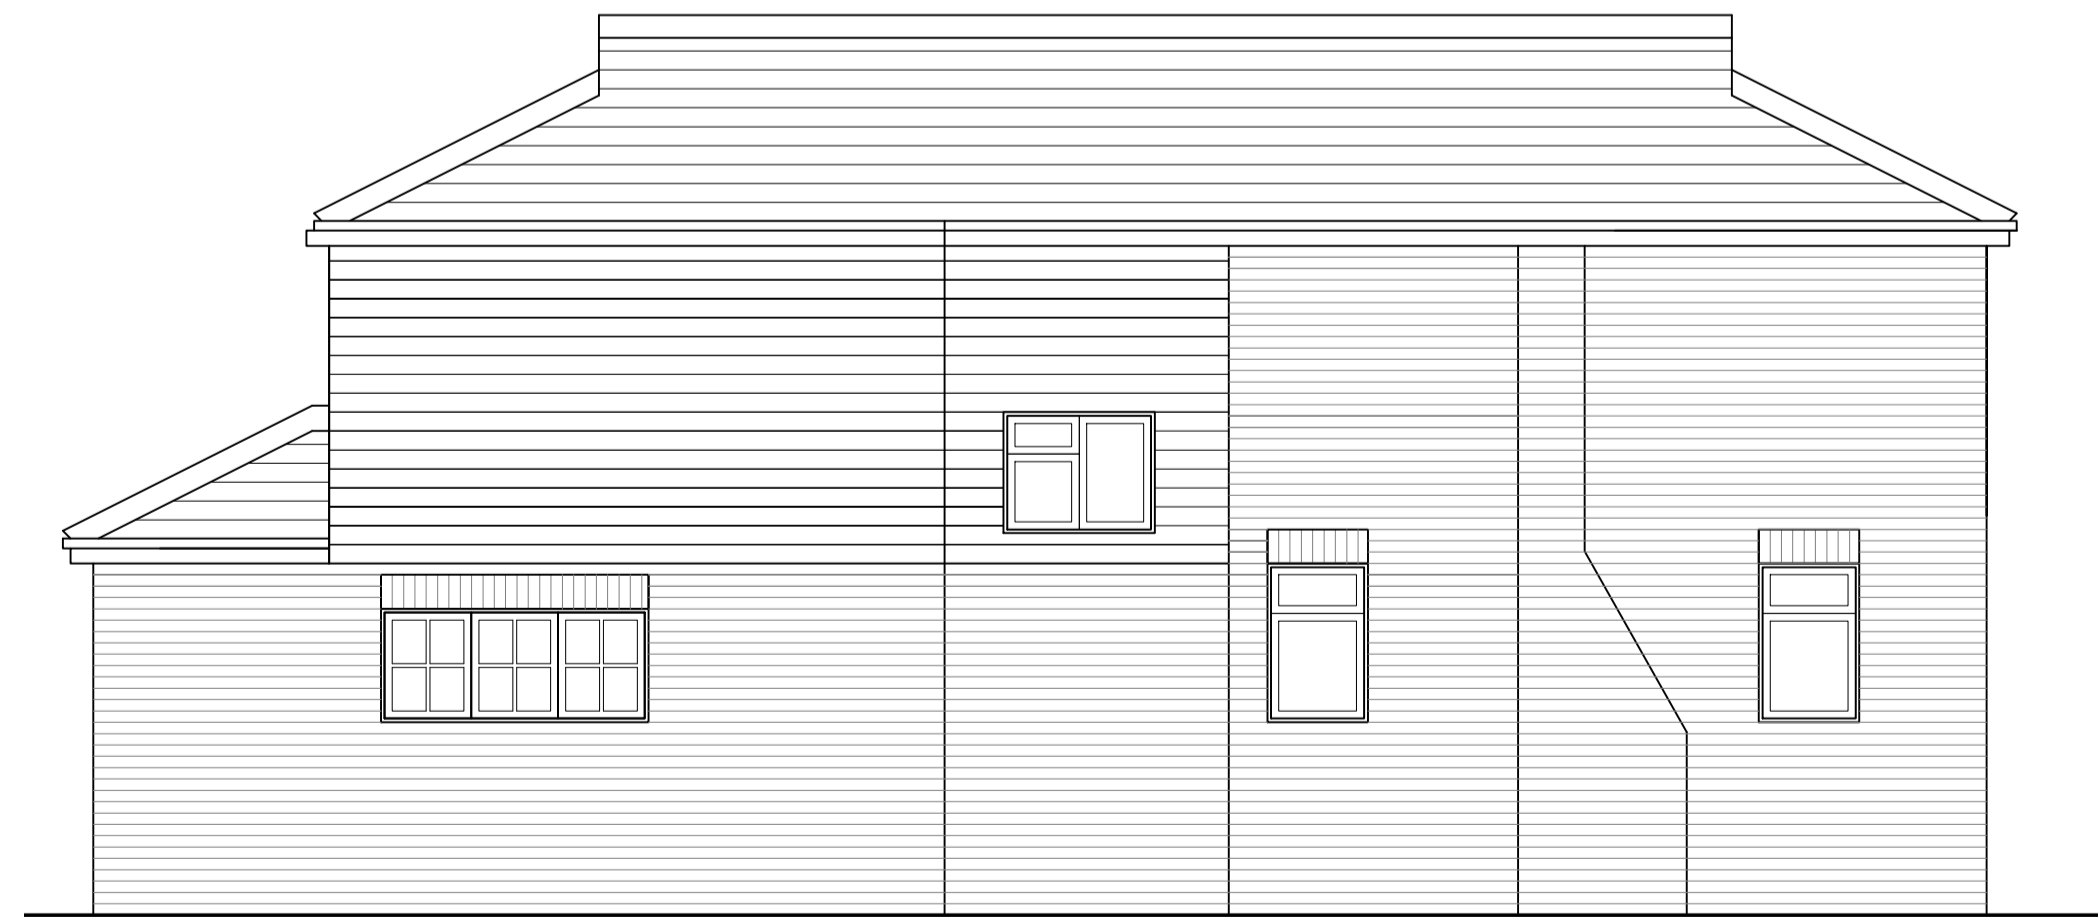

Existing South Facing Elevation  
Scale: 1:50

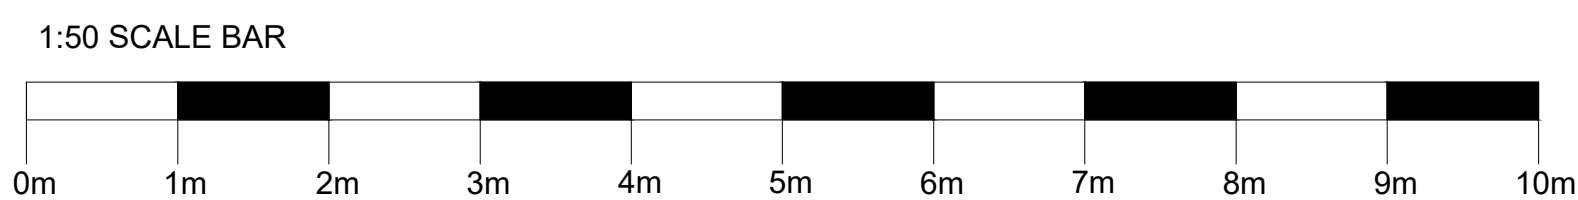

# PLANNING DRAWING

**JAMES  
BURTON  
ARCHITECTURAL  
DESIGN**



Ms Tina Neve  
7 Church Hill, Patcham, Brighton, BN1 8YE  
Proposed garage conversion and porch extension  
Existing plans  
September 2021  
Drawing 2021/100 -  
Scale: As shown @A1