





Proposed Ground Floor Plan  
Scale: 1:50



Proposed North Facing Side Elevation  
Scale: 1:50

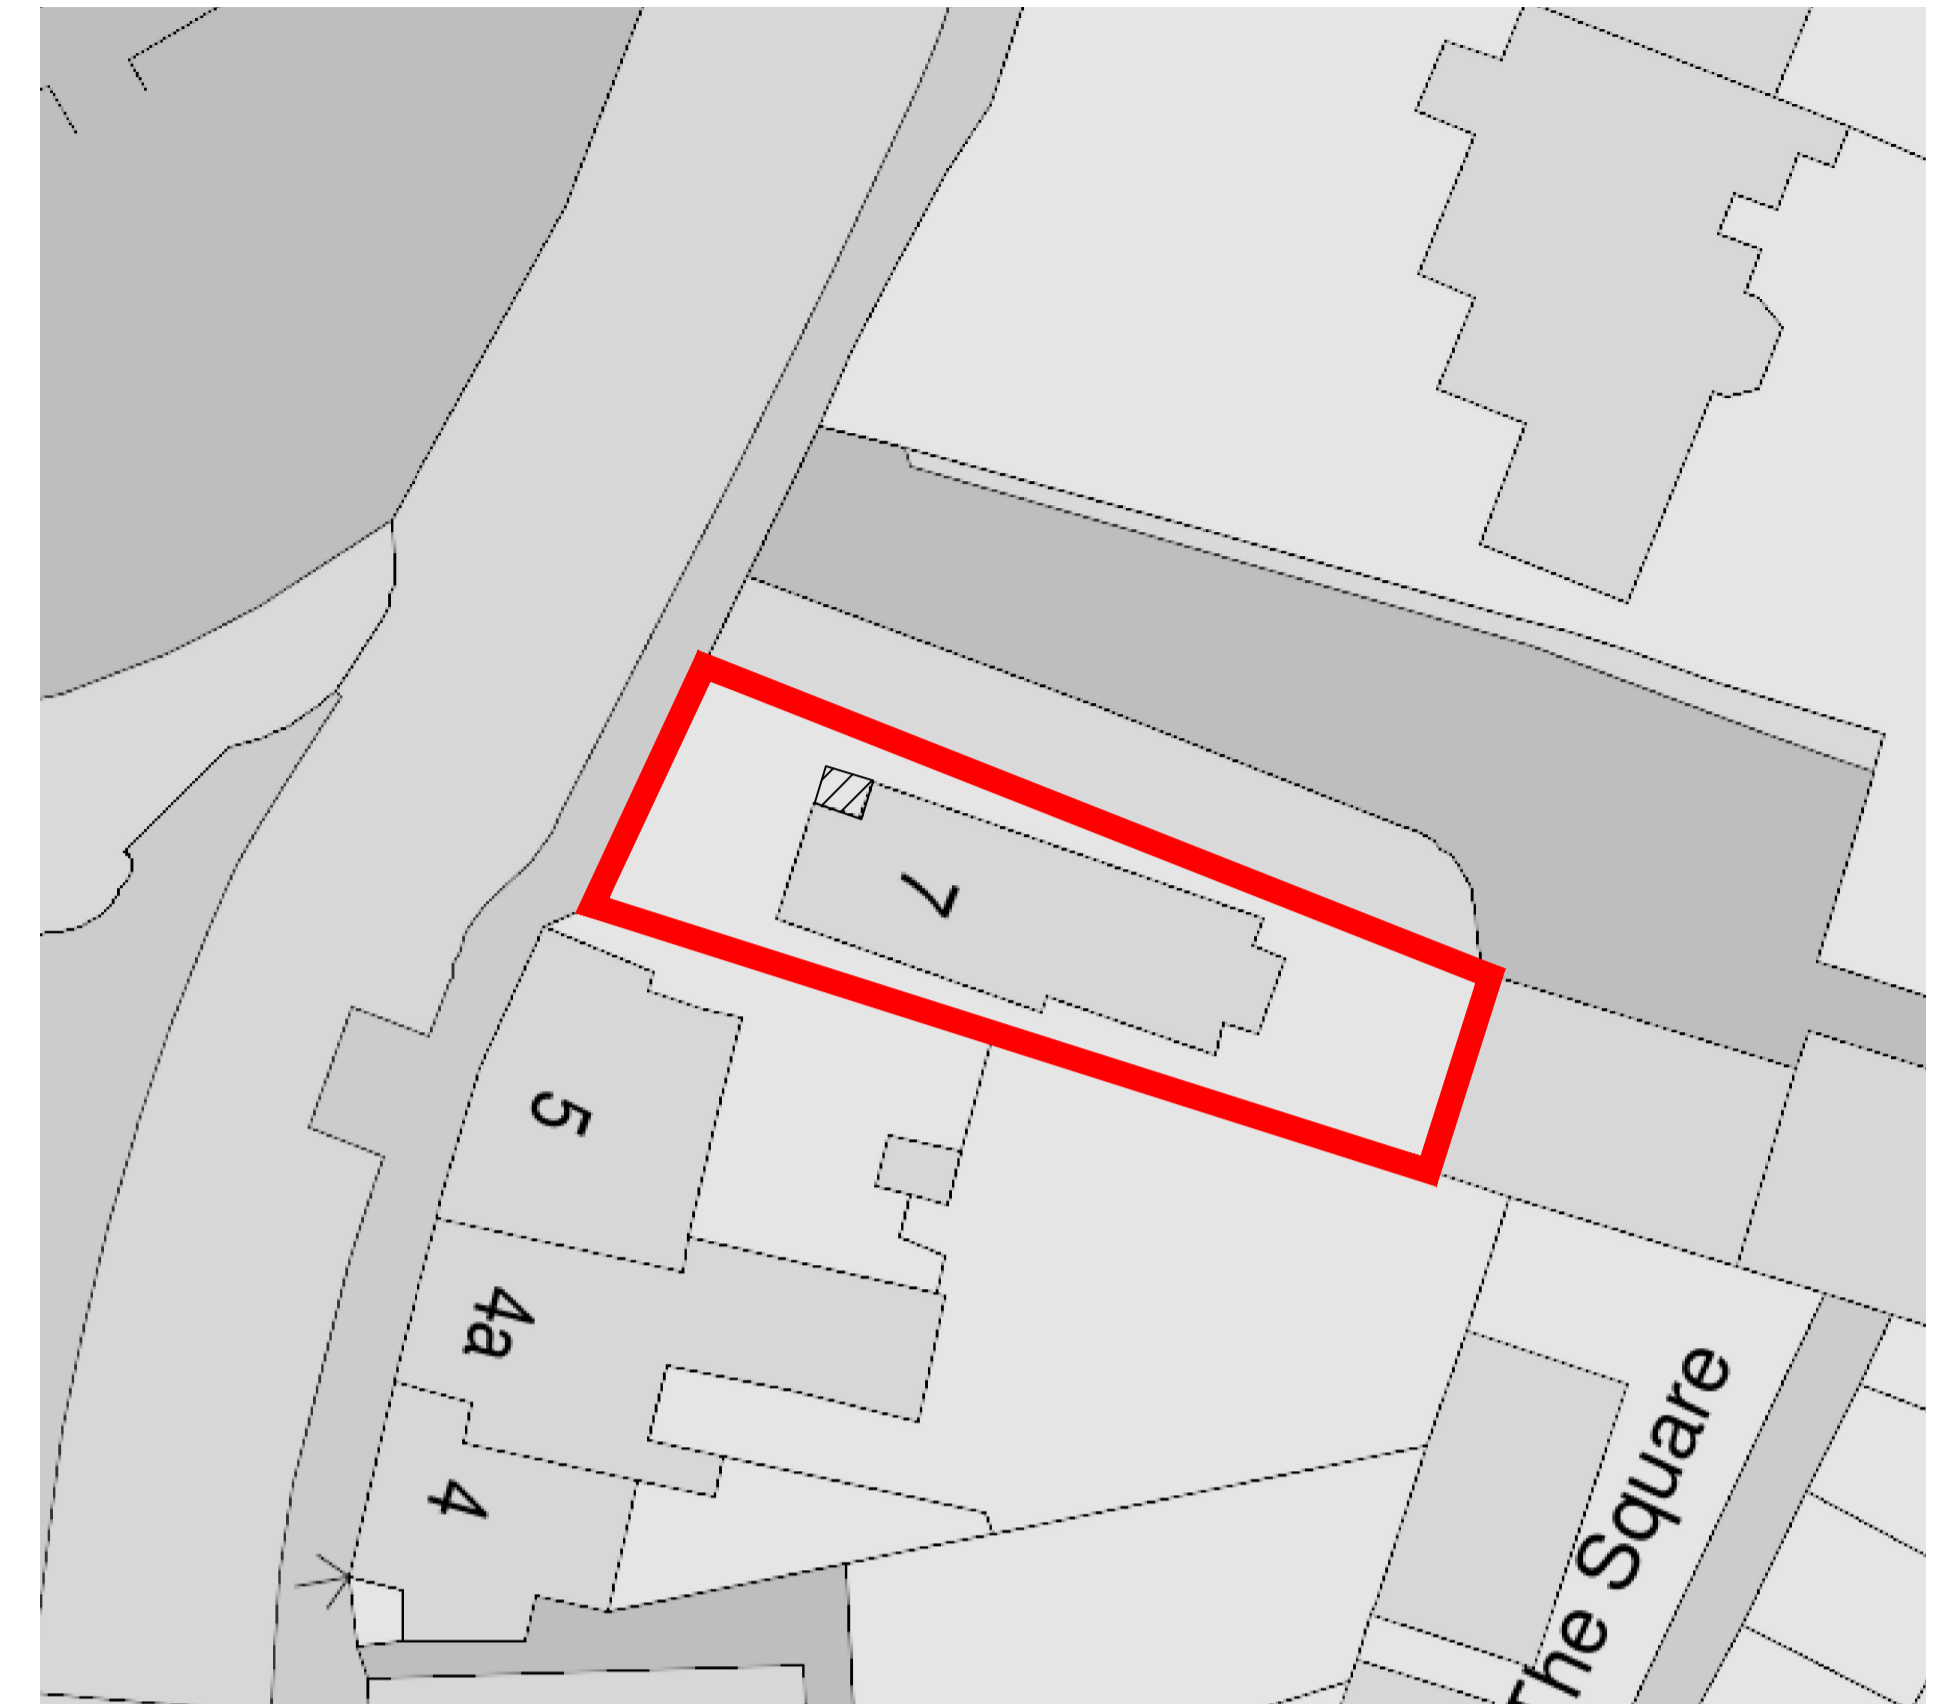

Site block Plan  
Scale: 1:200

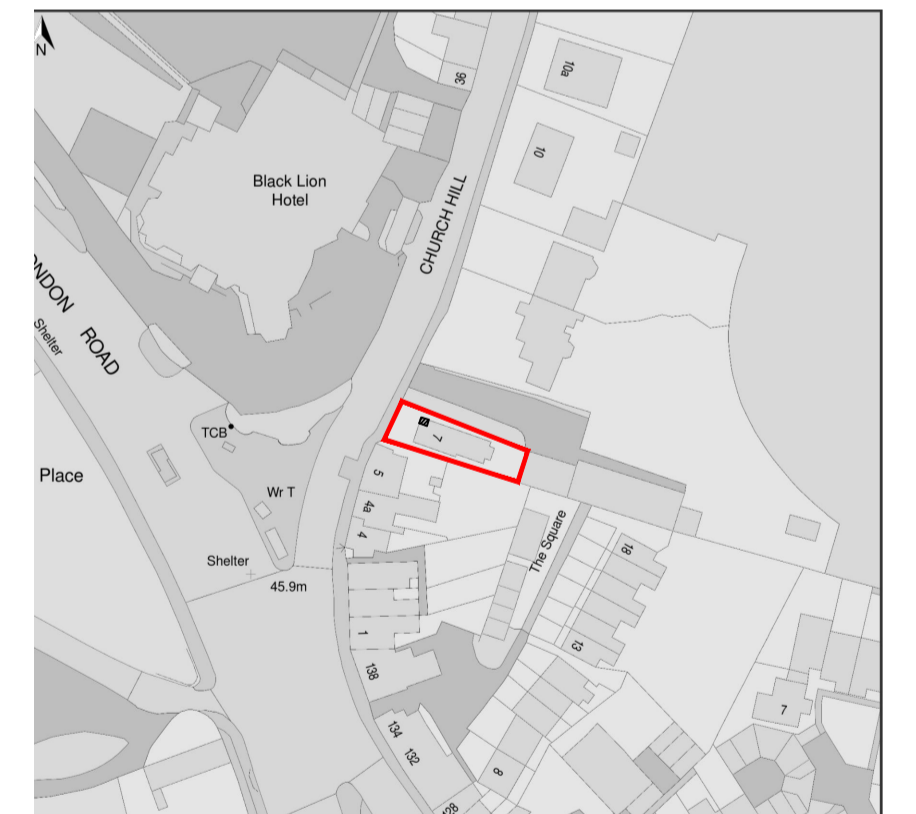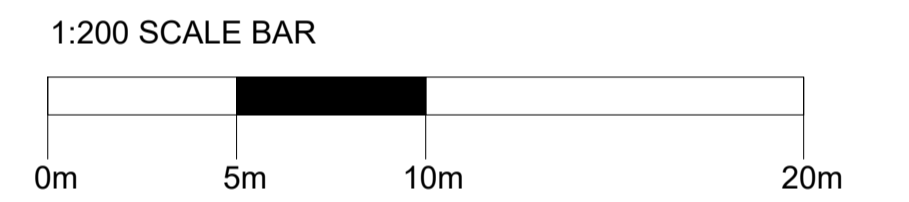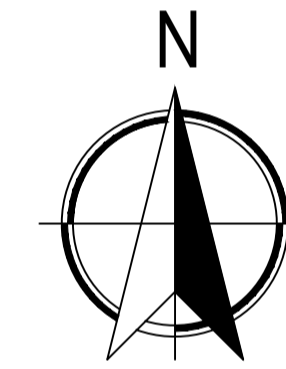

Site Location Plan  
Scale: 1:1250



# PLANNING DRAWING

**JAMES  
BURTON  
ARCHITECTURAL  
DESIGN**



Ms Tina Neve  
7 Church Hill, Patcham, Brighton, BN1 8YE  
Proposed garage conversion and porch extension  
Proposed plans  
September 2021  
Drawing 2021/101 A  
Scale: As shown @A1



Proposed West Facing Elevation  
Scale: 1:50



Proposed South Facing Elevation  
Scale: 1:50

