

## **General Note:**

See elevations for condition survey notes



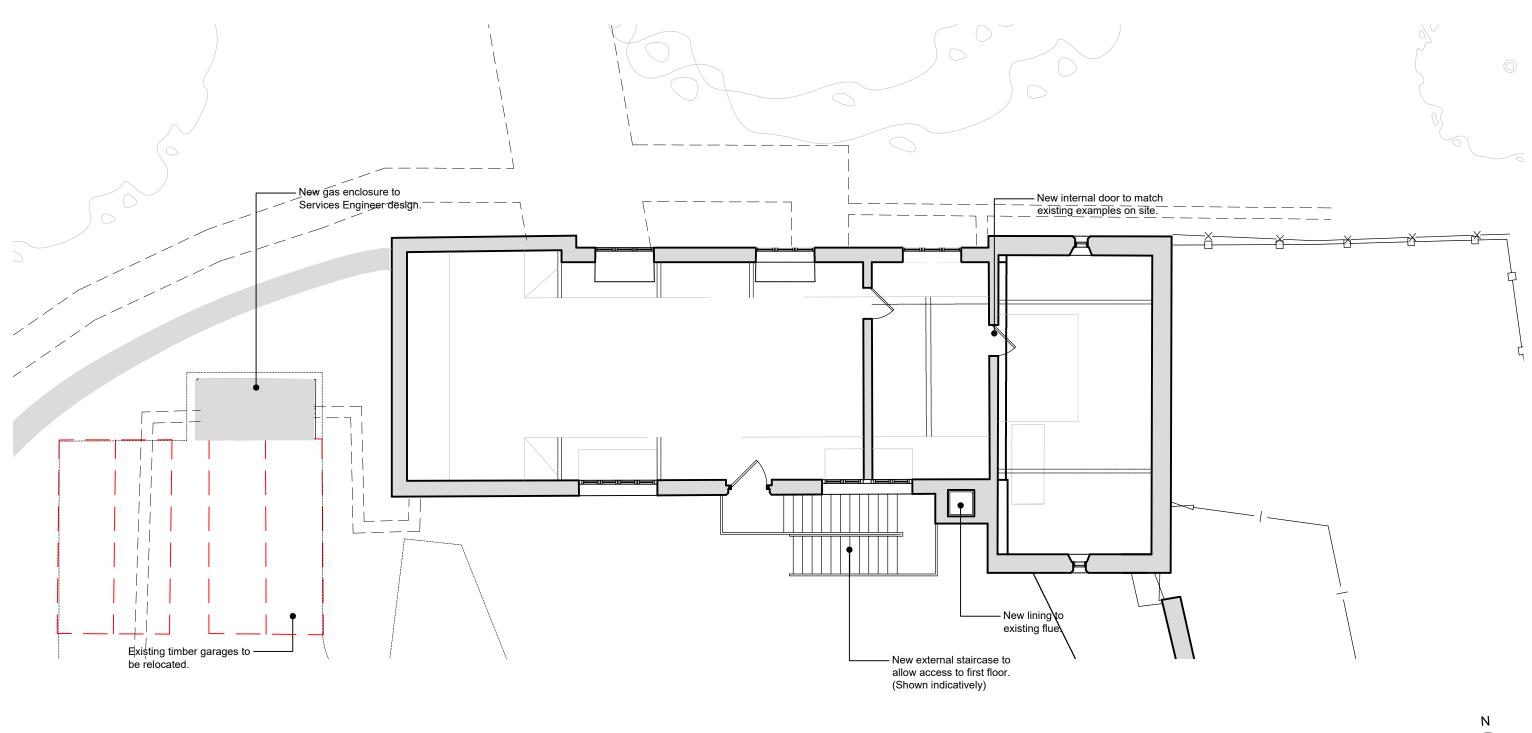


5 Purpose of Issue: FOR\_PLANNING Scale 1:100

 

0.00		
	1.	Any dwg format drawing is to be read in conjunction with and at the scale of the accompanying pdf.
	2.	Where colours other than black or grey are used, the drawing must be plotted in colour.
	2	For status (C) (Construction) drawings all dimensions are to be absolved an site by the contractor

7.	I his drawing may contain survey information by others and is to be used solely for the purposes for
	which it was issued.
8.	These are uncontrolled documents issued for information purposes only. If you have any queries
	regarding the drawings, please contact DIA immediately.
9.	Please note DIA cannot be held responsible for any errors arising from changes made to an uncontrolled dwg file.
© 2019 DO	NALD INSALL ASSOCIATES LTD

 

## Donald Insall Associates Chartered Architects and Historic Building Consultants

12 Devonshire Street London W1G 7AB (+44) 020 7245 9888 london@insall-architects.co.uk

Gas House, Raby Castle

s Proposed	RC.01	09-2001	
irst Floor Plan	Scale (A3)	Status	Revision
1131 1001 1 1011	1: 100	Р	1