



THE COPYRIGHT OF THIS DRAWING BELONGS TO JOHN ROBE. IT MUST NOT BE COPIED, USED OR REPRODUCED IN ANY MANNER WITHOUT THE WRITTEN CONSENT. IT REMAINS OUR PROPERTY & MUST BE RETURNED ON REQUEST.  
DO NOT SCALE FROM THIS DRAWING. ALL DIMENSIONS ARE TO BE CHECKED ON SITE PRIOR TO CONSTRUCTION.


NOTES:

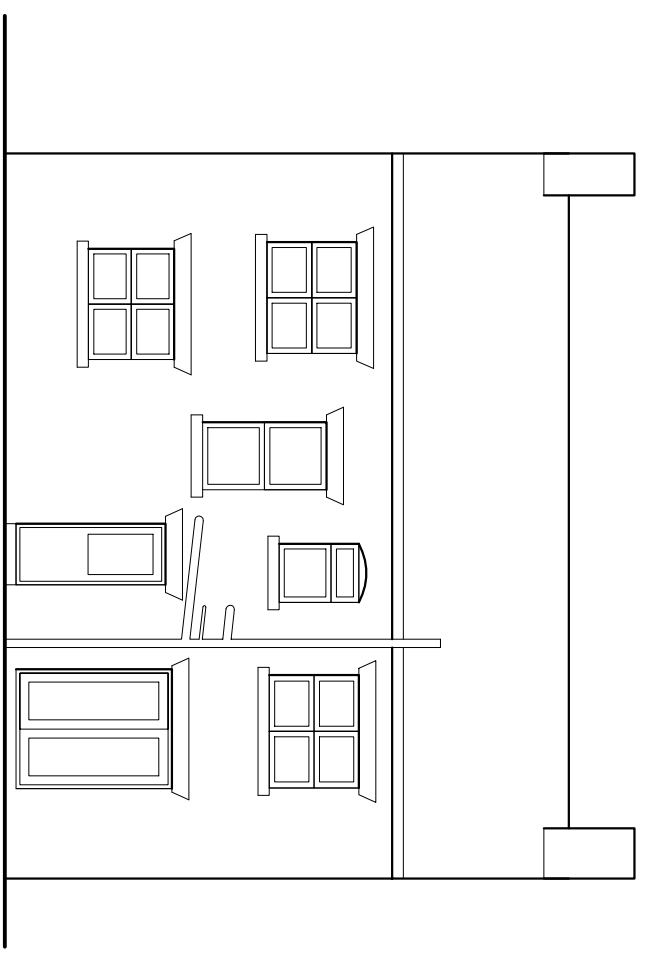


SOUTH ELEVATION

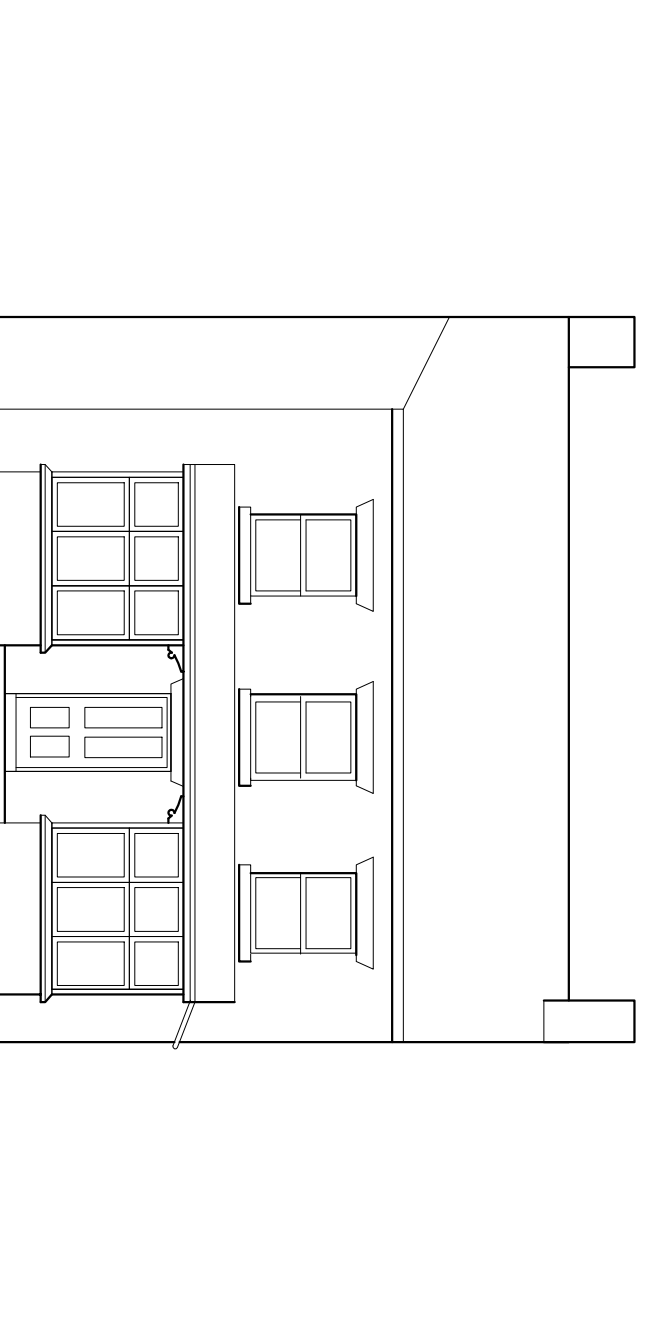

NORTH ELEVATION

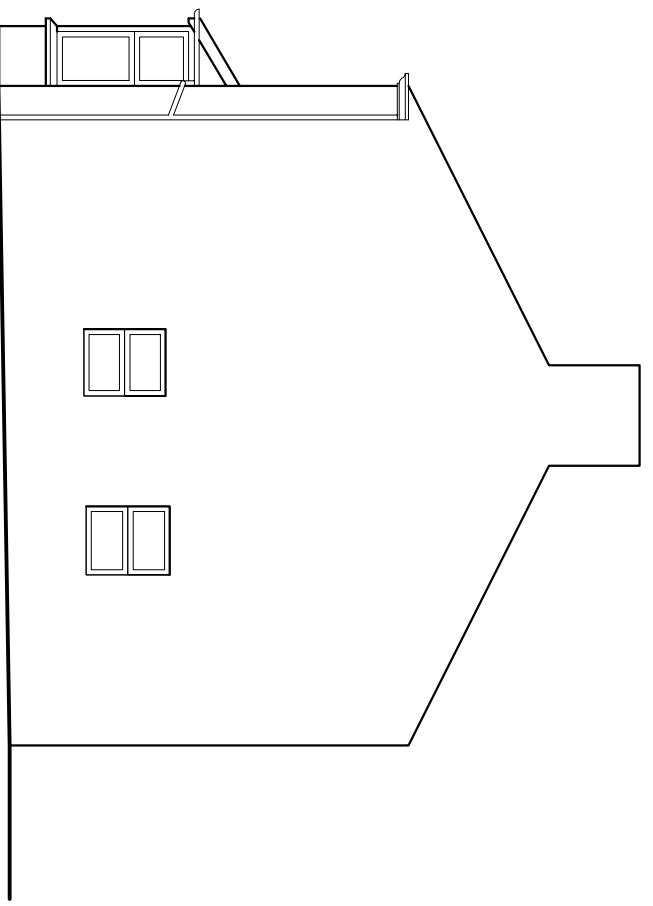

WEST ELEVATION

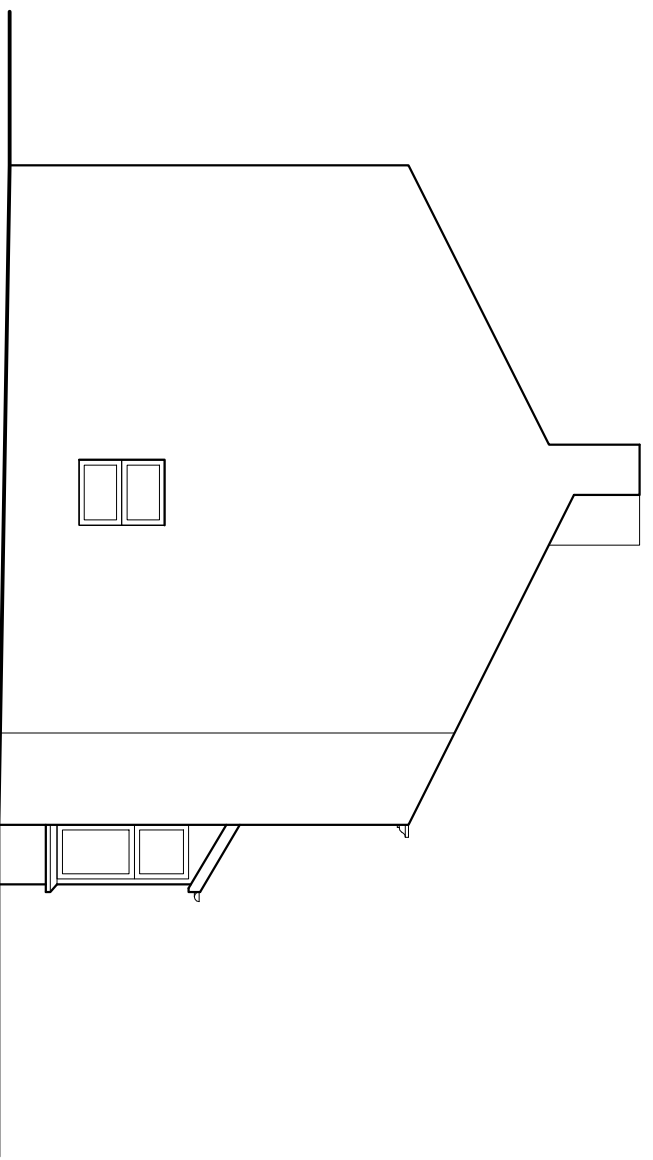

EAST ELEVATION

REV:	DATE:
-	-
-	-
-	-
-	-

TITLE: EXISTING ELEVATIONS

CONTRACT: 68 HIGH STREET GREAT ECCLESTON

JOHN ROBE RIBA CHARTERED ARCHITECT  
16, WINDMILL STREET GREAT ECCLESTON  
PRESTON, LANCAS, P01 0TB  
TEL: 01952 298020  
EMAIL: [roberarchitect@bt.com](mailto:roberarchitect@bt.com)

DATE: 19.08.2021 SCALE: 1:100 A3  
DRAWN: JNR CHECKED: JNR  
JOB NO: A/845 DWG No: 03 REV: -