


SCALE 1:200 @ A1  
 ALL DIMENSIONS IN MILLIMETERS

BUILDING SPEC:  
 20M WIDTH X 48M LENGTH  
 6M TO EAVES WITH 12.5deg ROOF PITCH  
 80mm COMPOSITE CORE INSULATED ROOF CLADDING  
 ROOF WITH MINIMUM 10% ROOFLIGHTS  
 60mm COMPOSITE CORE INSULATED WALL CLADDING  
 INSULATED ROLLER SHUTTER DOOR  
 WINDOWS AND DOORS TO BE BLACK ALUMINIUM FRAMED  
 DOUBLE GLAZED UNITS

MEZZANINE FLOOR 20m WIDE X 6M

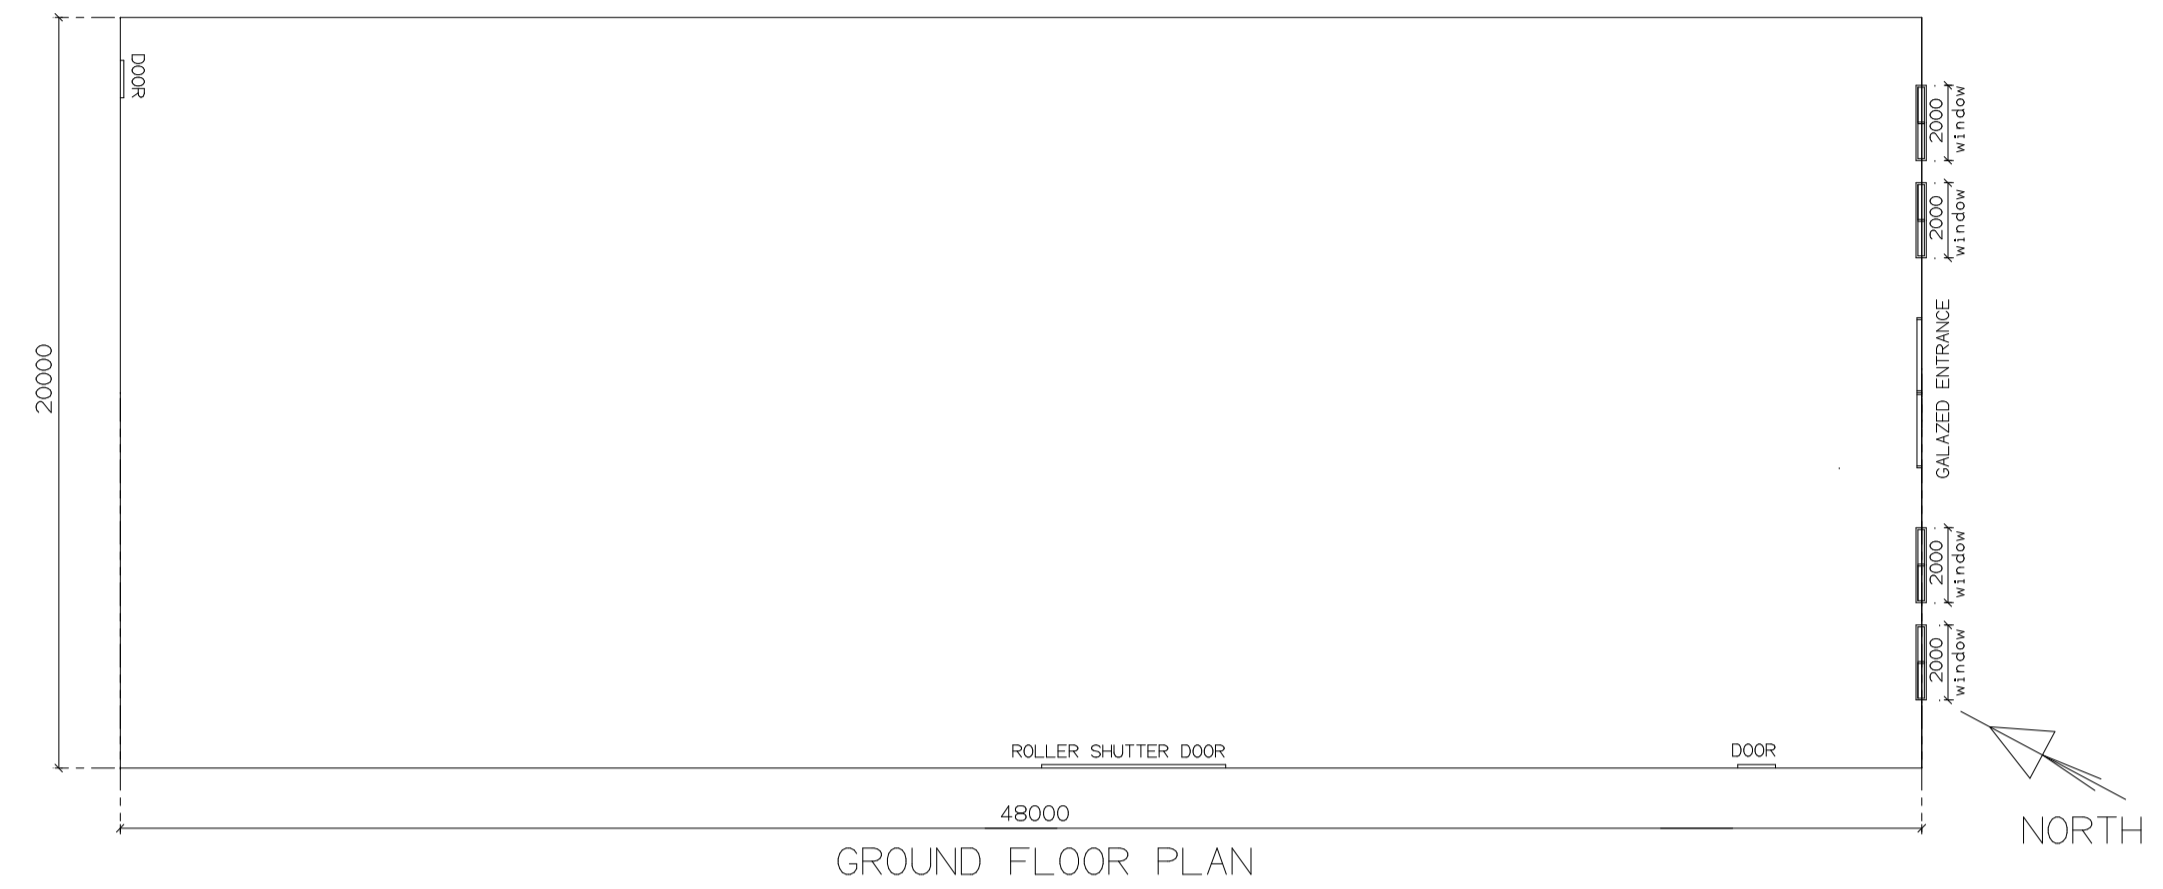

REV	BY	DATE	DETAILS

**GENERAL NOTES:**  
 SCALE 1:200 @ A1

**CLIENT**  
 AUTOSPARES

**PROJECT**  
 NEW BUILD

**TITLE**  
 FLOOR PLANS - PLANNING DRAWING

**DRAWN** PDR 22/09/21

**CHECKED**

**EXECUTION CLASS**  
 EXC2

FGA GROUP LTD			
<b>SCALE</b>	<b>JOB No</b>	<b>DWG No.</b>	<b>REV</b>
1:200	1851	GA02	