



LOCATION PLAN Scale 1:1250

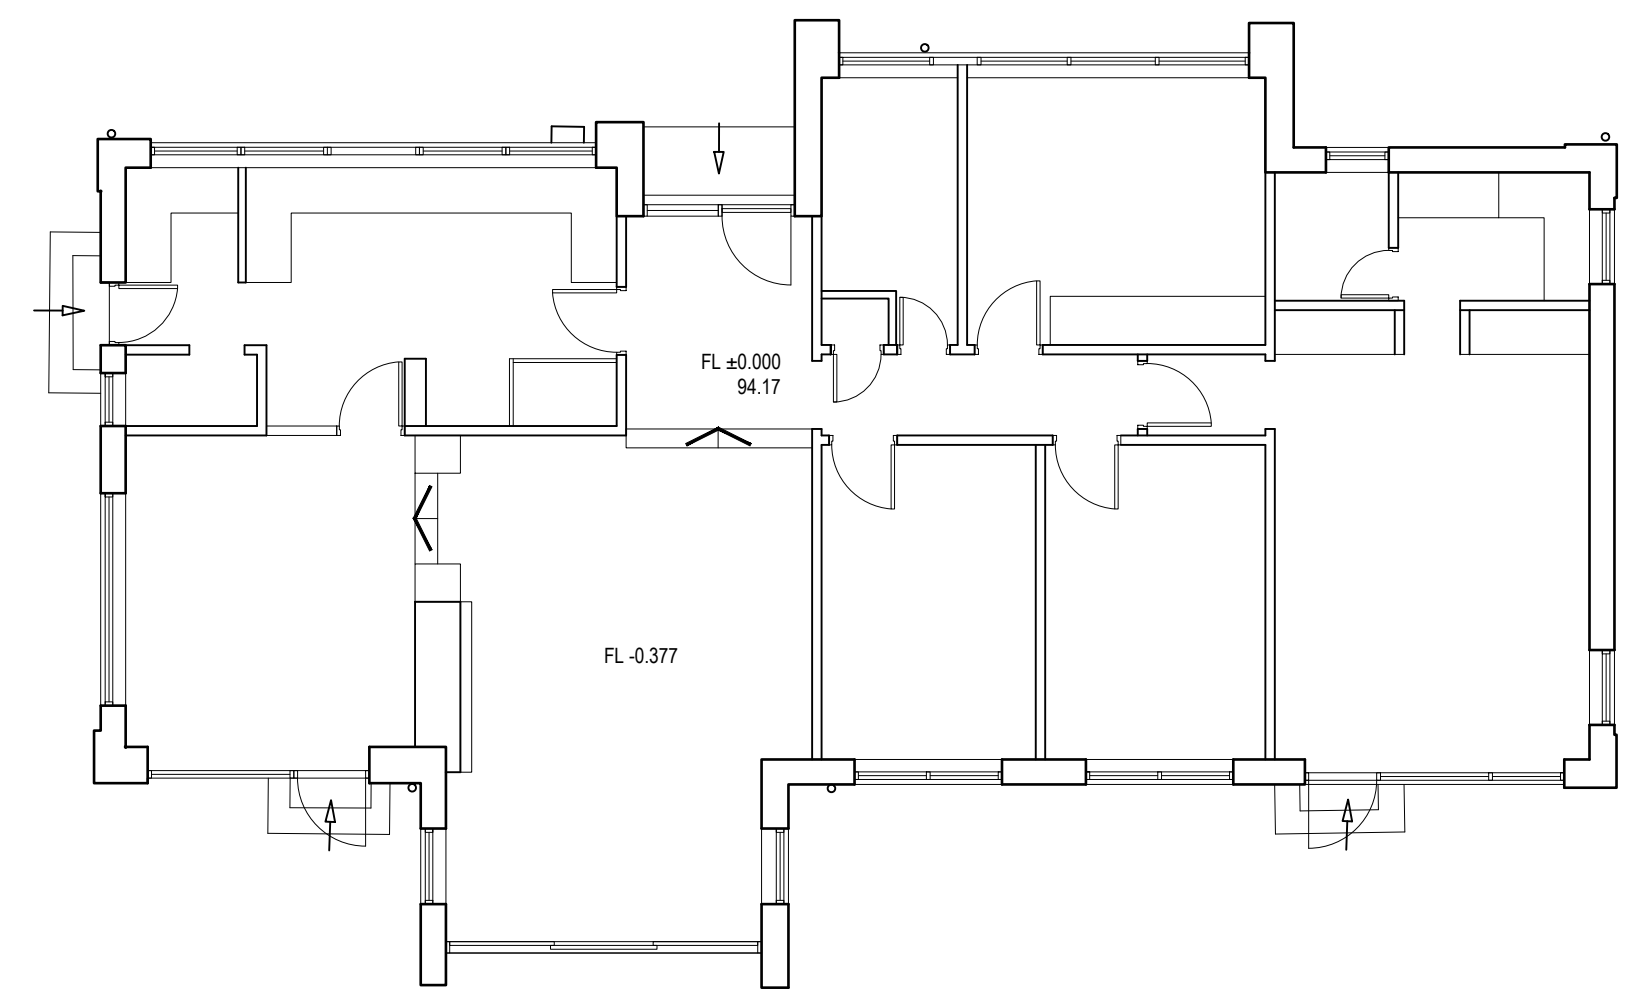

GROUND FLOOR PLAN Scale 1:100

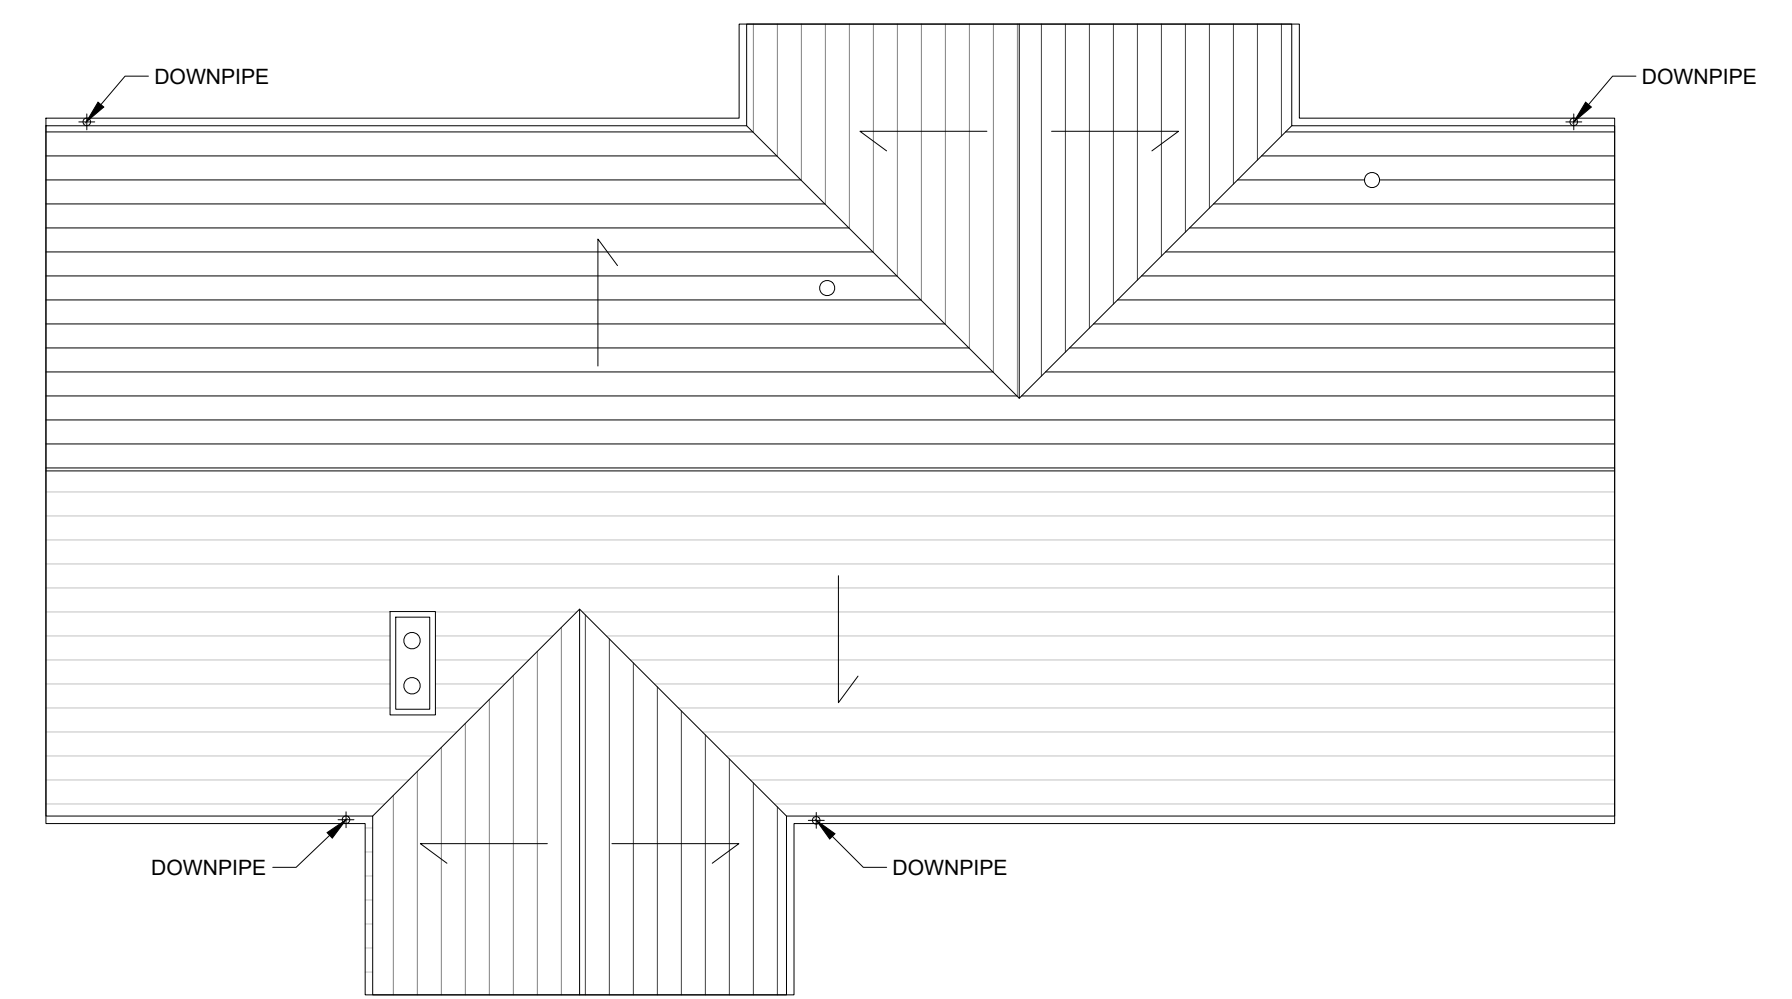

ROOF FLOOR PLAN Scale 1:100

note  
 - do not scale  
 - check all dimensions on site prior to erection or fabrication and report any discrepancies to the architect immediately

rev	date	by	description
A	06/10/21	PL	ROOF PLAN ADDED

client	MR & MRS COLLVILLE LONGRIDGE HOUSE KILMALCOLM
project	HOUSE EXTENSION AND RENOVATION
drawing	LOCATION PLAN AND EXISTING SITE GROUND FLOOR PLAN AND ROOF PLAN

project no.	2103	revision	A
drawing no.	001	scale	AS SHOWN @ A1
status	INFORMATION	drawn	AS
date	OCT 2021		

**DAS DESIGN**  
 ARCHITECTS  
 13 Barmill Road  
 Burnhouse KA15 1LG  
 t: 07950400213  
 e: info@dasedesign.co.uk  
 www.dasedesign.co.uk  
 copyright ©