



NOTE  
DO NOT SCALE DRAWING, FOLLOW THE DIMENSIONS ON THE DRAWINGS OR PHYSICAL MEASUREMENT ON SITE . ALL MEASUREMENTS AND CHANGES ON SITE SHOULD BE CONFIRMED WITH THE ARCHITECT. THE DESIGN AND DRAWING IS THE COPYRIGHT OF AME PROJECTS DEVELOPMENTS LTD..

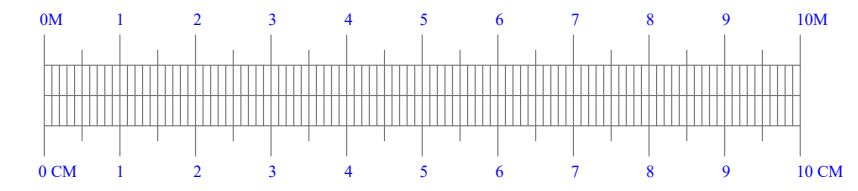

Existing site Plan

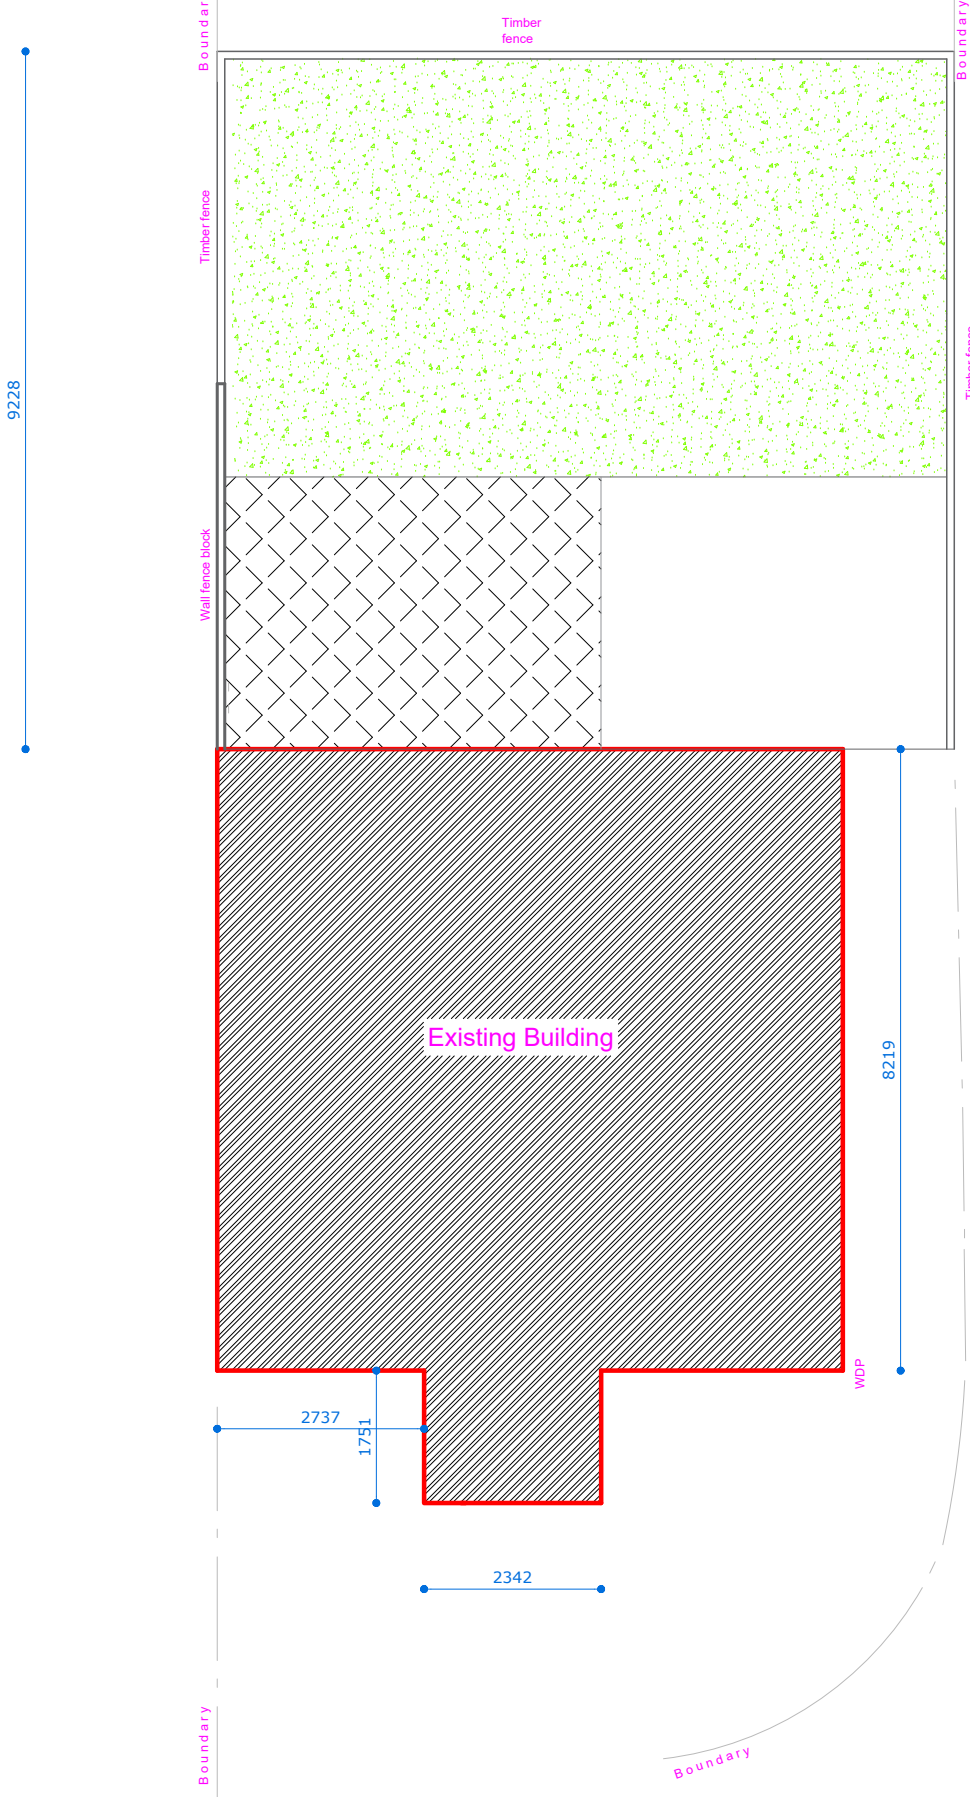

**AME PROJECTS DEVELOPMENTS**  
Architectural Consultancy, Property development, Planning Permission, Appeals, Building Control, Building Surveying, Project Management & Arbitration.

54 SUTCLIFFE ROAD WELLING KENT, DA16 1NL.  
02083049903, 07974106959

<i>Design</i> Micheal C	<i>Drawn</i> Igwe C
<i>Checked</i> Micheal C	<i>Approved</i> Micheal C

<i>Project</i> One Dwelling five bedroom house 33 Willow Nwington, Nr Sitting borne. ME9 7LS
<i>Client</i> Mr Ogechukwu & Mrs Ifeoma Ukaejiofo

<i>Sheet title</i> EXISTING SITE PLAN
--

<i>Scale</i> 1:100 A3	<i>Date</i> Agust, 2021
<i>Drawing no.</i> AME/PP/79/03A	