


EXISTING ELEVATIONS

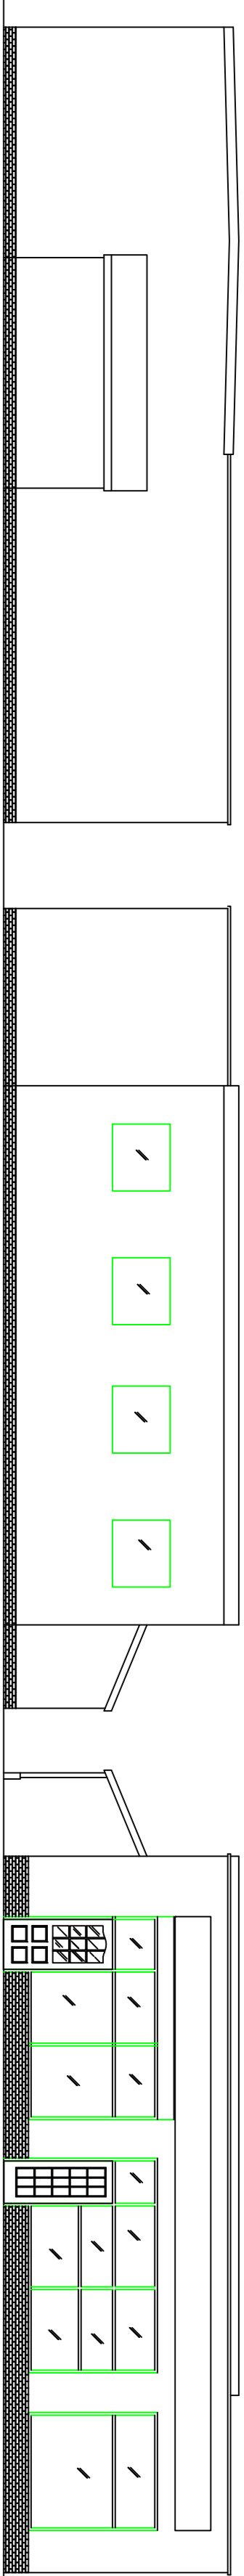


SOUTH EAST ELEVATION


Scale 1 : 100

SOUTH WEST ELEVATION

NORTH EAST ELEVATION

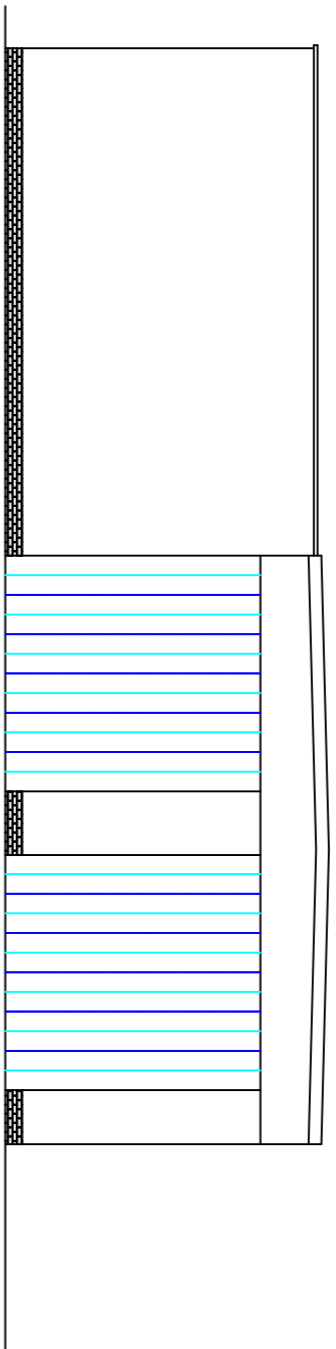

NORTH WEST ELEVATION

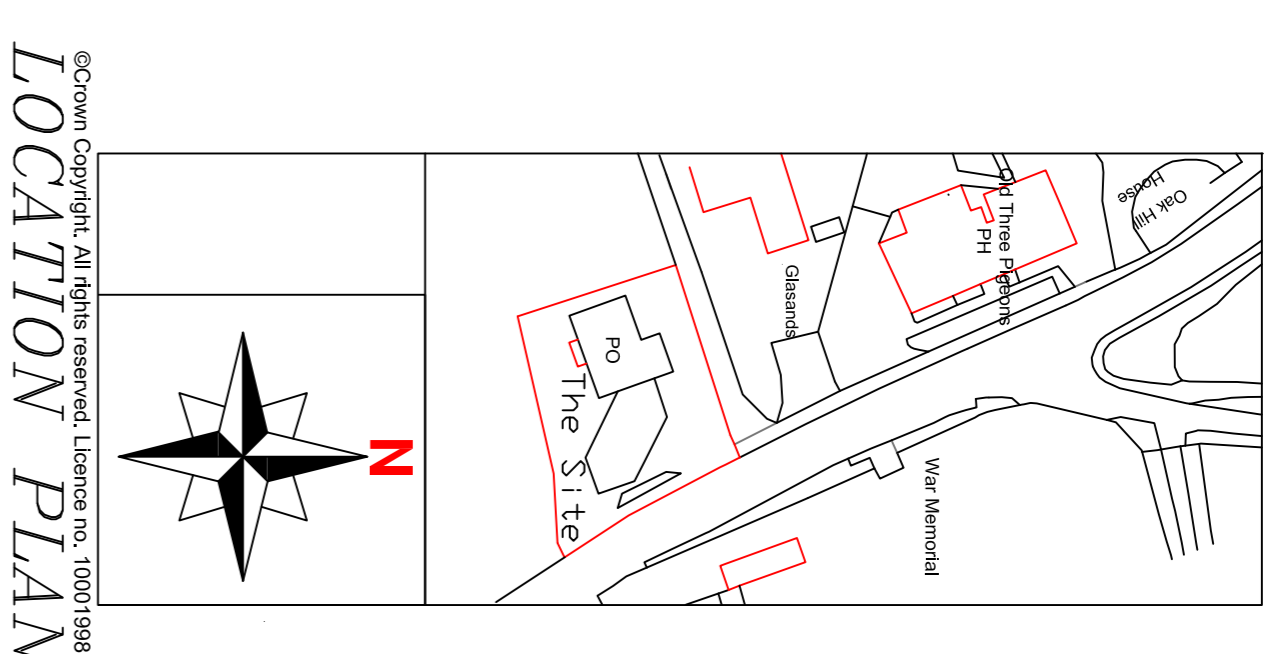

© Crown Copyright. All rights reserved. Licence no. 100018989  
**LOCATION PLAN**  
 SCALE 1 : 1250

General Notes

No.	Revision/Issue	Date

**G.P. Noakes**  
 Ivy House Farm,  
 Devaston,  
 Kinnersley,  
 Oswestry, Shropshire.  
 SY10 8DT.  
 Telephone: 01691 682633  
 Fax: 01691 682033

**Project Title**  
 Proposed alterations and extension  
 Converting Existing workshop to  
 Shop and Forming New Store room  
 and Cloakroom

**Location**  
 Nesscliffe Service Station  
 Nesscliffe  
 Shropshire  
 SY4 1DB


**Client**  
 M & P Dransfield

**Drawing Number**  
 P21/9061

**Date**  
 06/09/2021



**Scale**  
 As Noted

**Sheet**  
 A

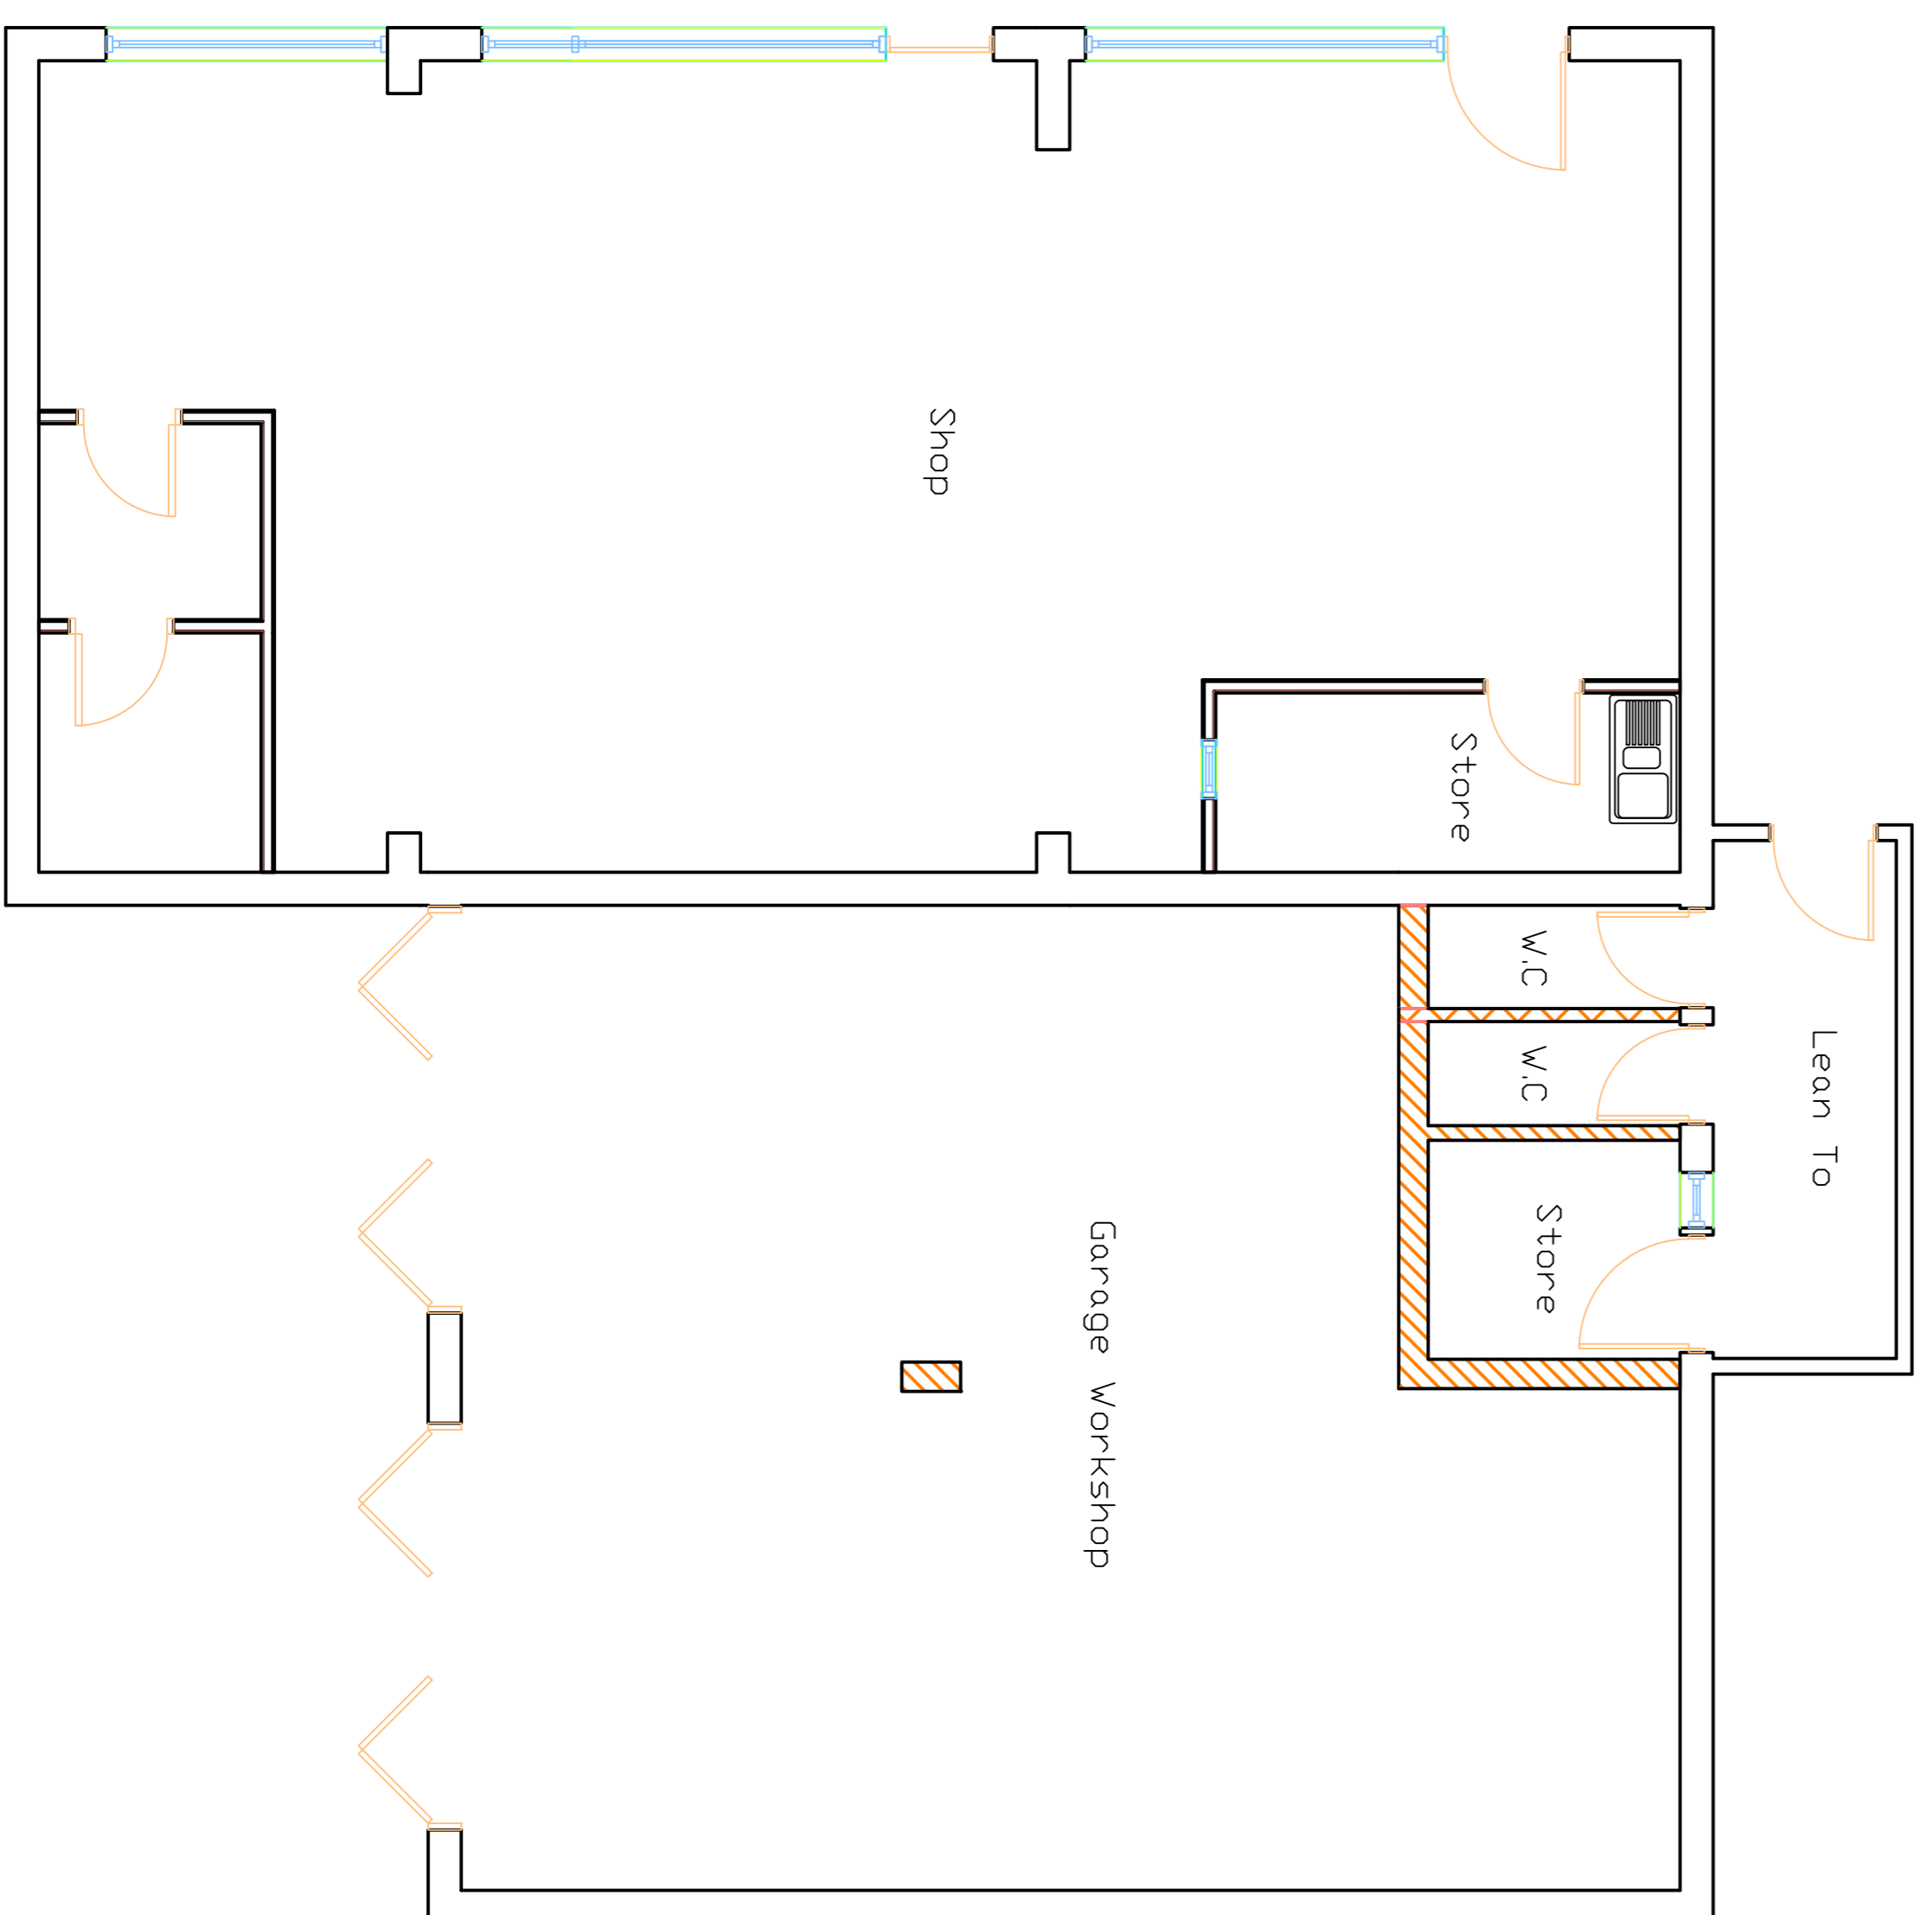

EXISTING FLOOR PLAN

Scale 1 : 50

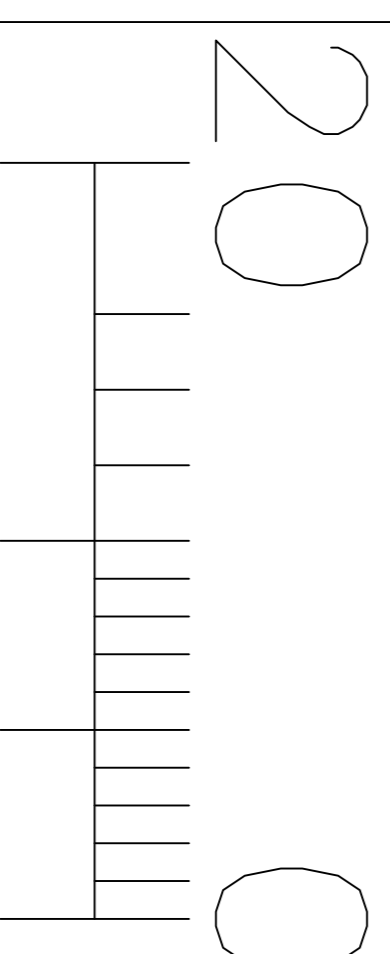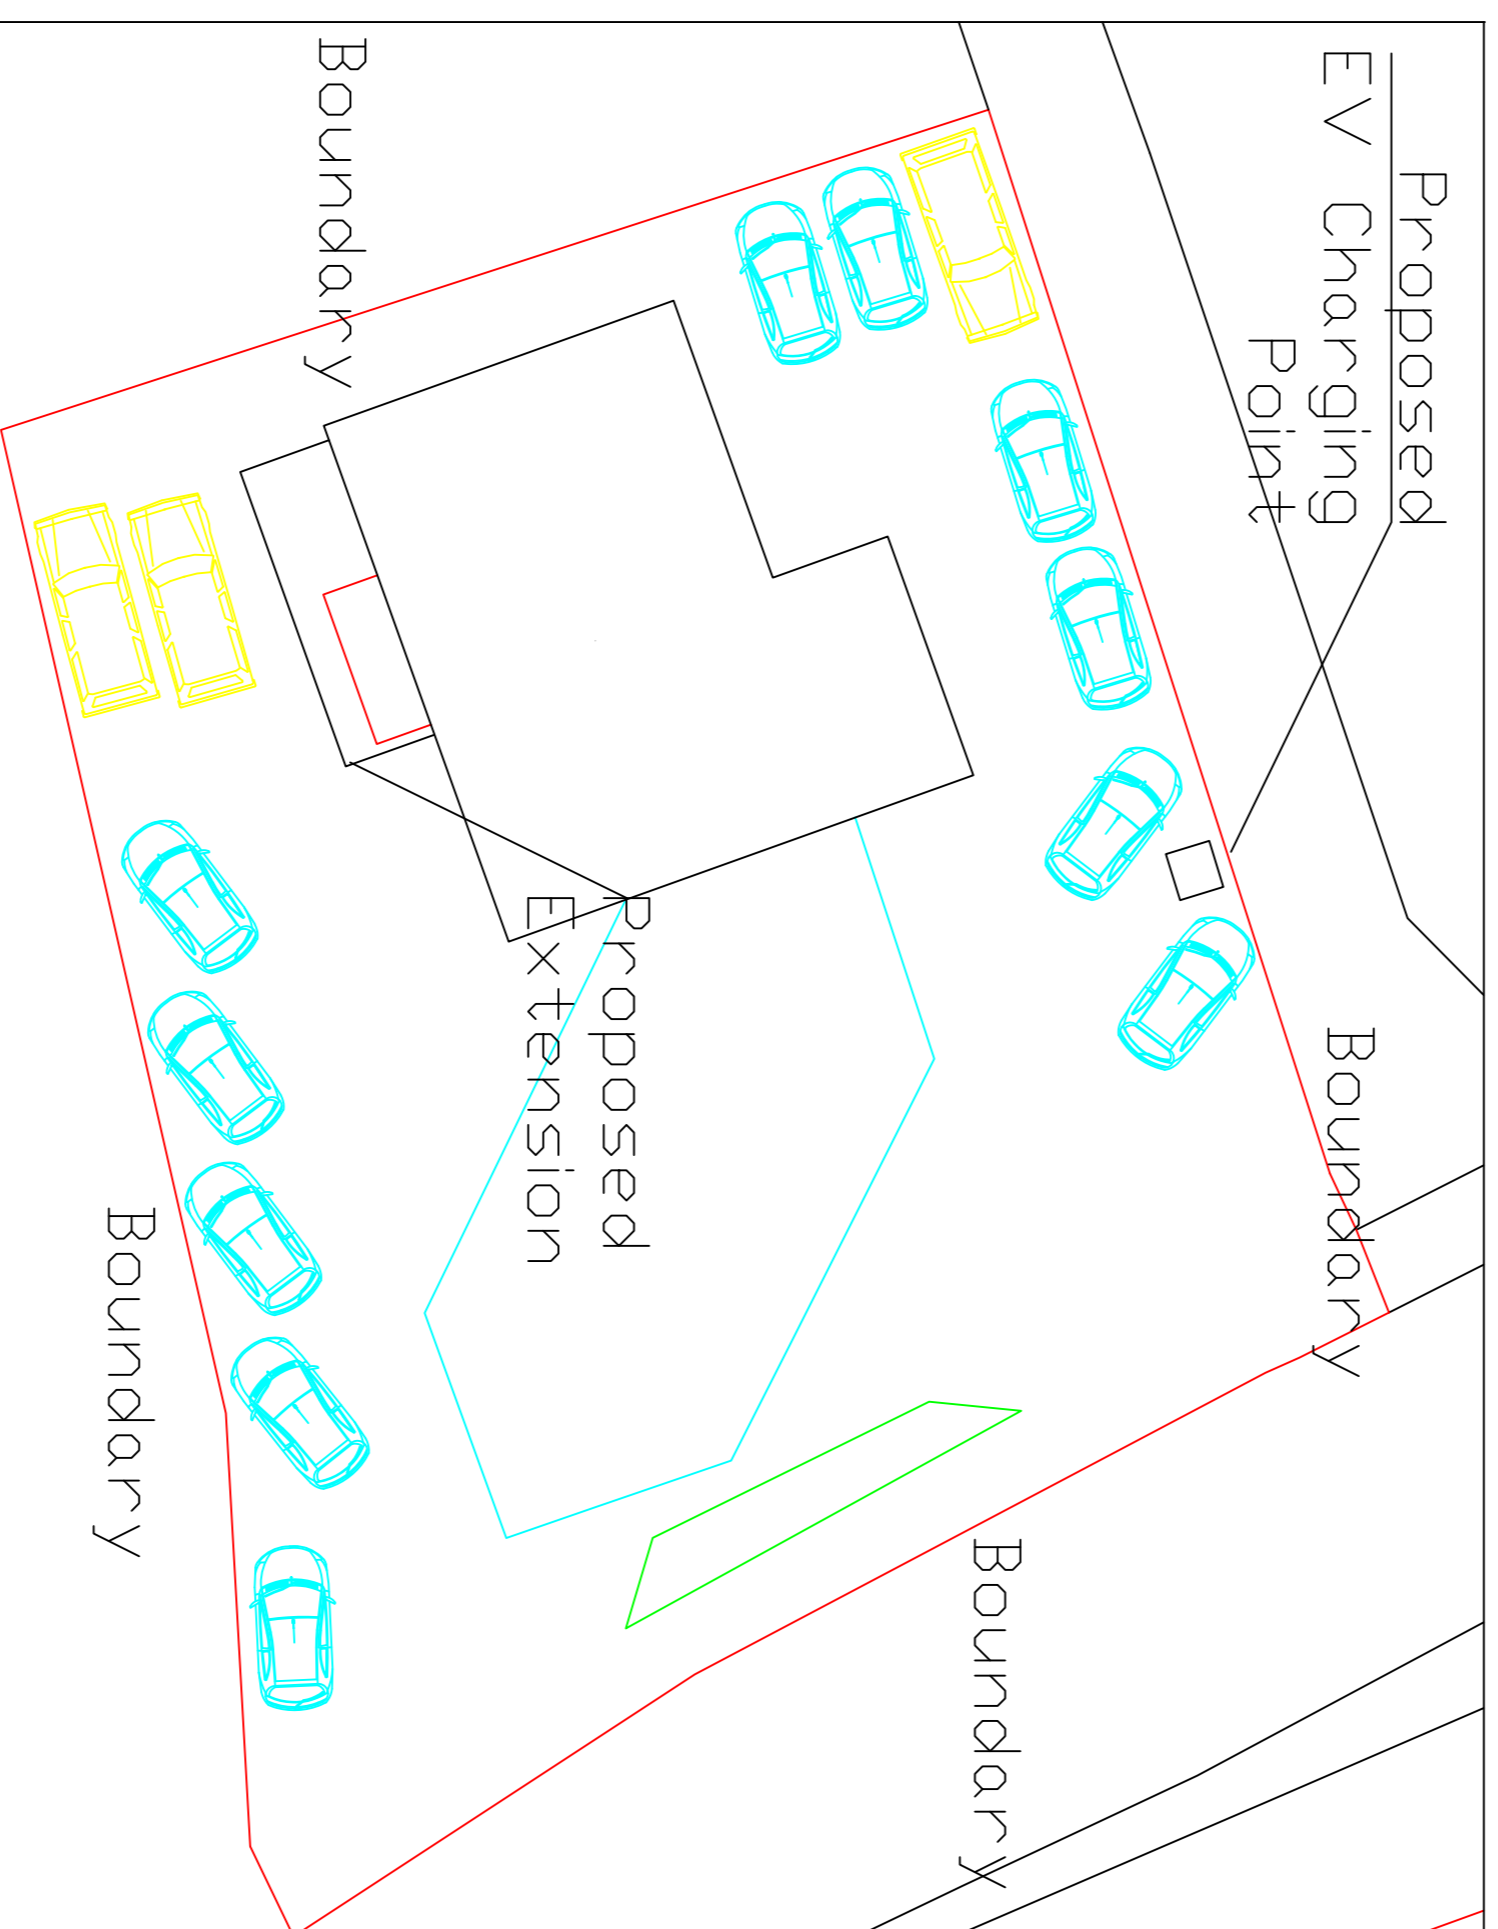

**SITE PLAN**

SCALE 1 : 200

