


THE CONTRACTOR MUST VERIFY ALL DIMENSIONS ON SITE BEFORE MAKING SHOP DRAWINGS OR COMMENCING WORK OF ANY KIND. NO DIMENSIONS TO BE SCALED FROM THIS DRAWING.

No.	Date	Description
A	07/10/2021	Prepared for Planning Submission
1		

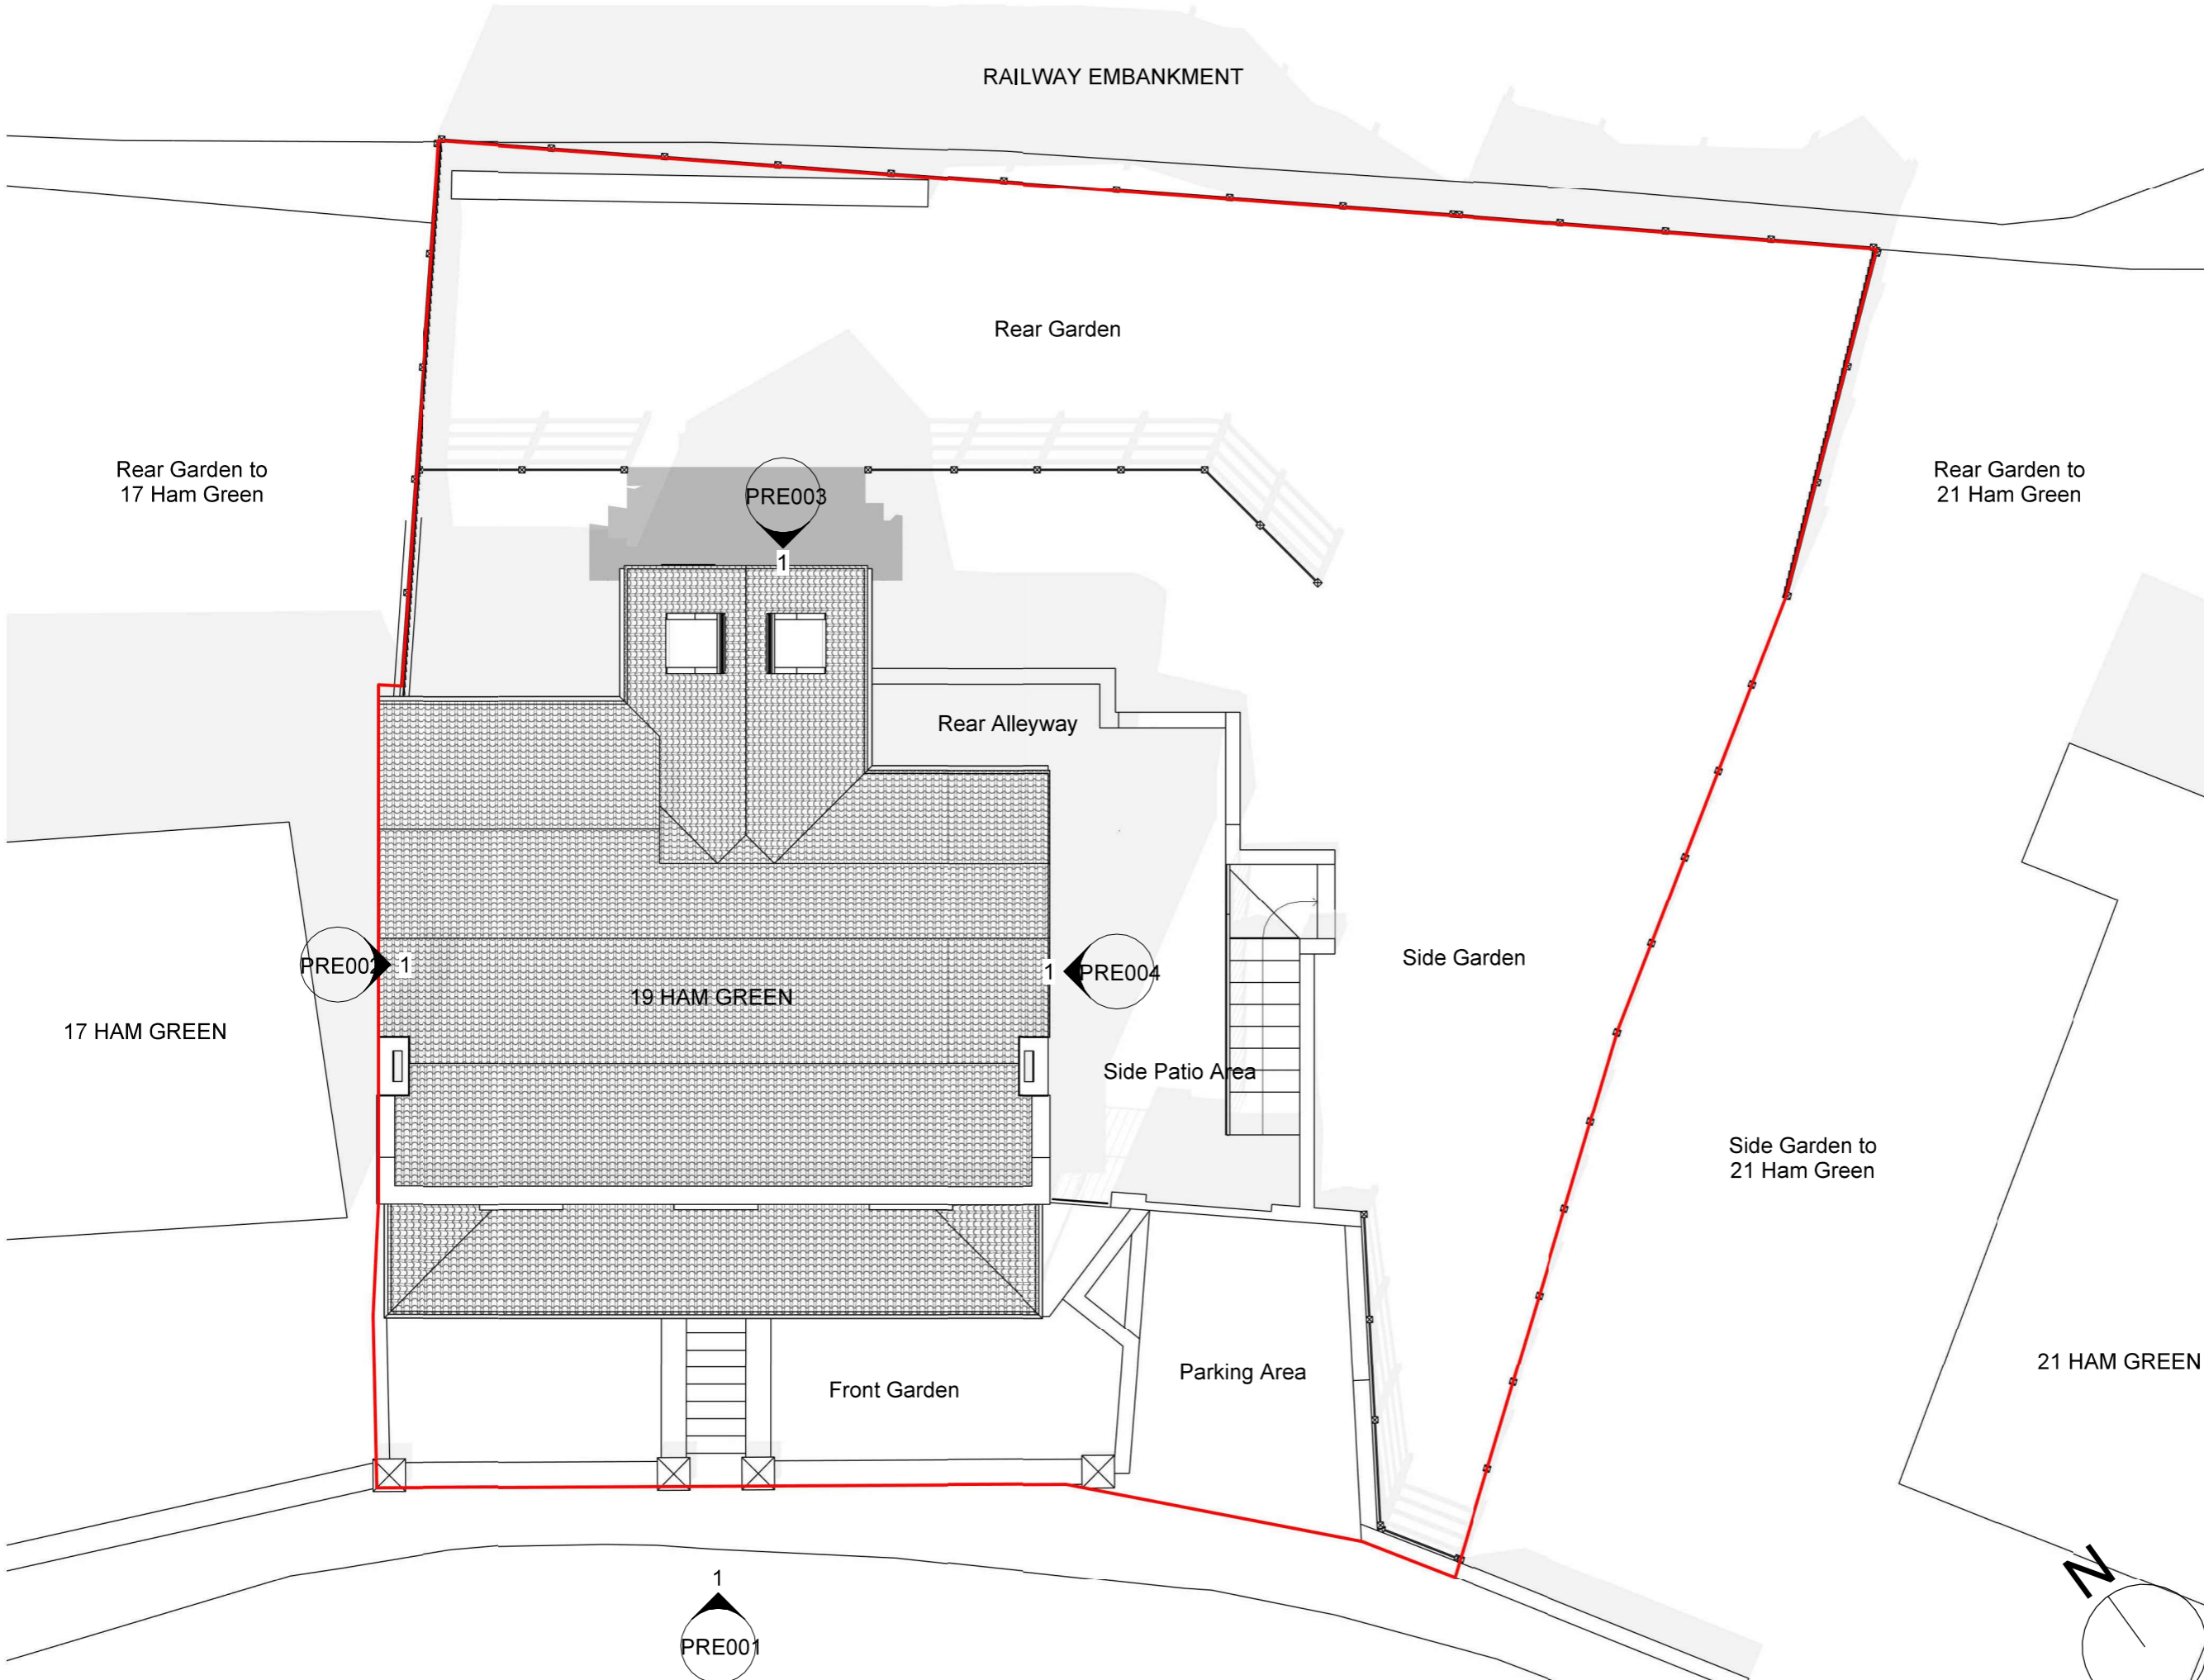

Proposed Site Plan (1/100) HAM GREEN
1 : 100

SCALE 1 : 100
SCALE 1 : 1

JAMES KILKENNY ARCHITECTURE
a: Studio Lime, 45 Colston St, Bristol, BS1 5AX - t: 07779610169
w: www.james-kilkenny.co.uk - e: james@james-kilkenny.co.uk

CLIENT:
Lorna Brunstein & Richard White

PROJECT:
19 Ham Green, Pill, Bristol, BS20 0EY

DRAWING:
Proposed Site Plan

DRAWING No:	REV:
2030/PRP100	A

SCALE: 1 : 100 at A3
DRAWN: JK Date: 10/08/21
CHECKED: JK Date: 10/08/21

DRAWING STATUS/REASON FOR ISSUE:
PLANNING

© COPYRIGHT EXISTS ON THE DESIGNS AND INFORMATION SHOWN ON THIS DRAWING