


THE CONTRACTOR MUST VERIFY ALL DIMENSIONS ON SITE BEFORE MAKING SHOP DRAWINGS OR COMMENCING WORK OF ANY KIND. NO DIMENSIONS TO BE SCALED FROM THIS DRAWING.

No.	Date	Description
A	07/10/2021	Prepared for Planning Submission
1		

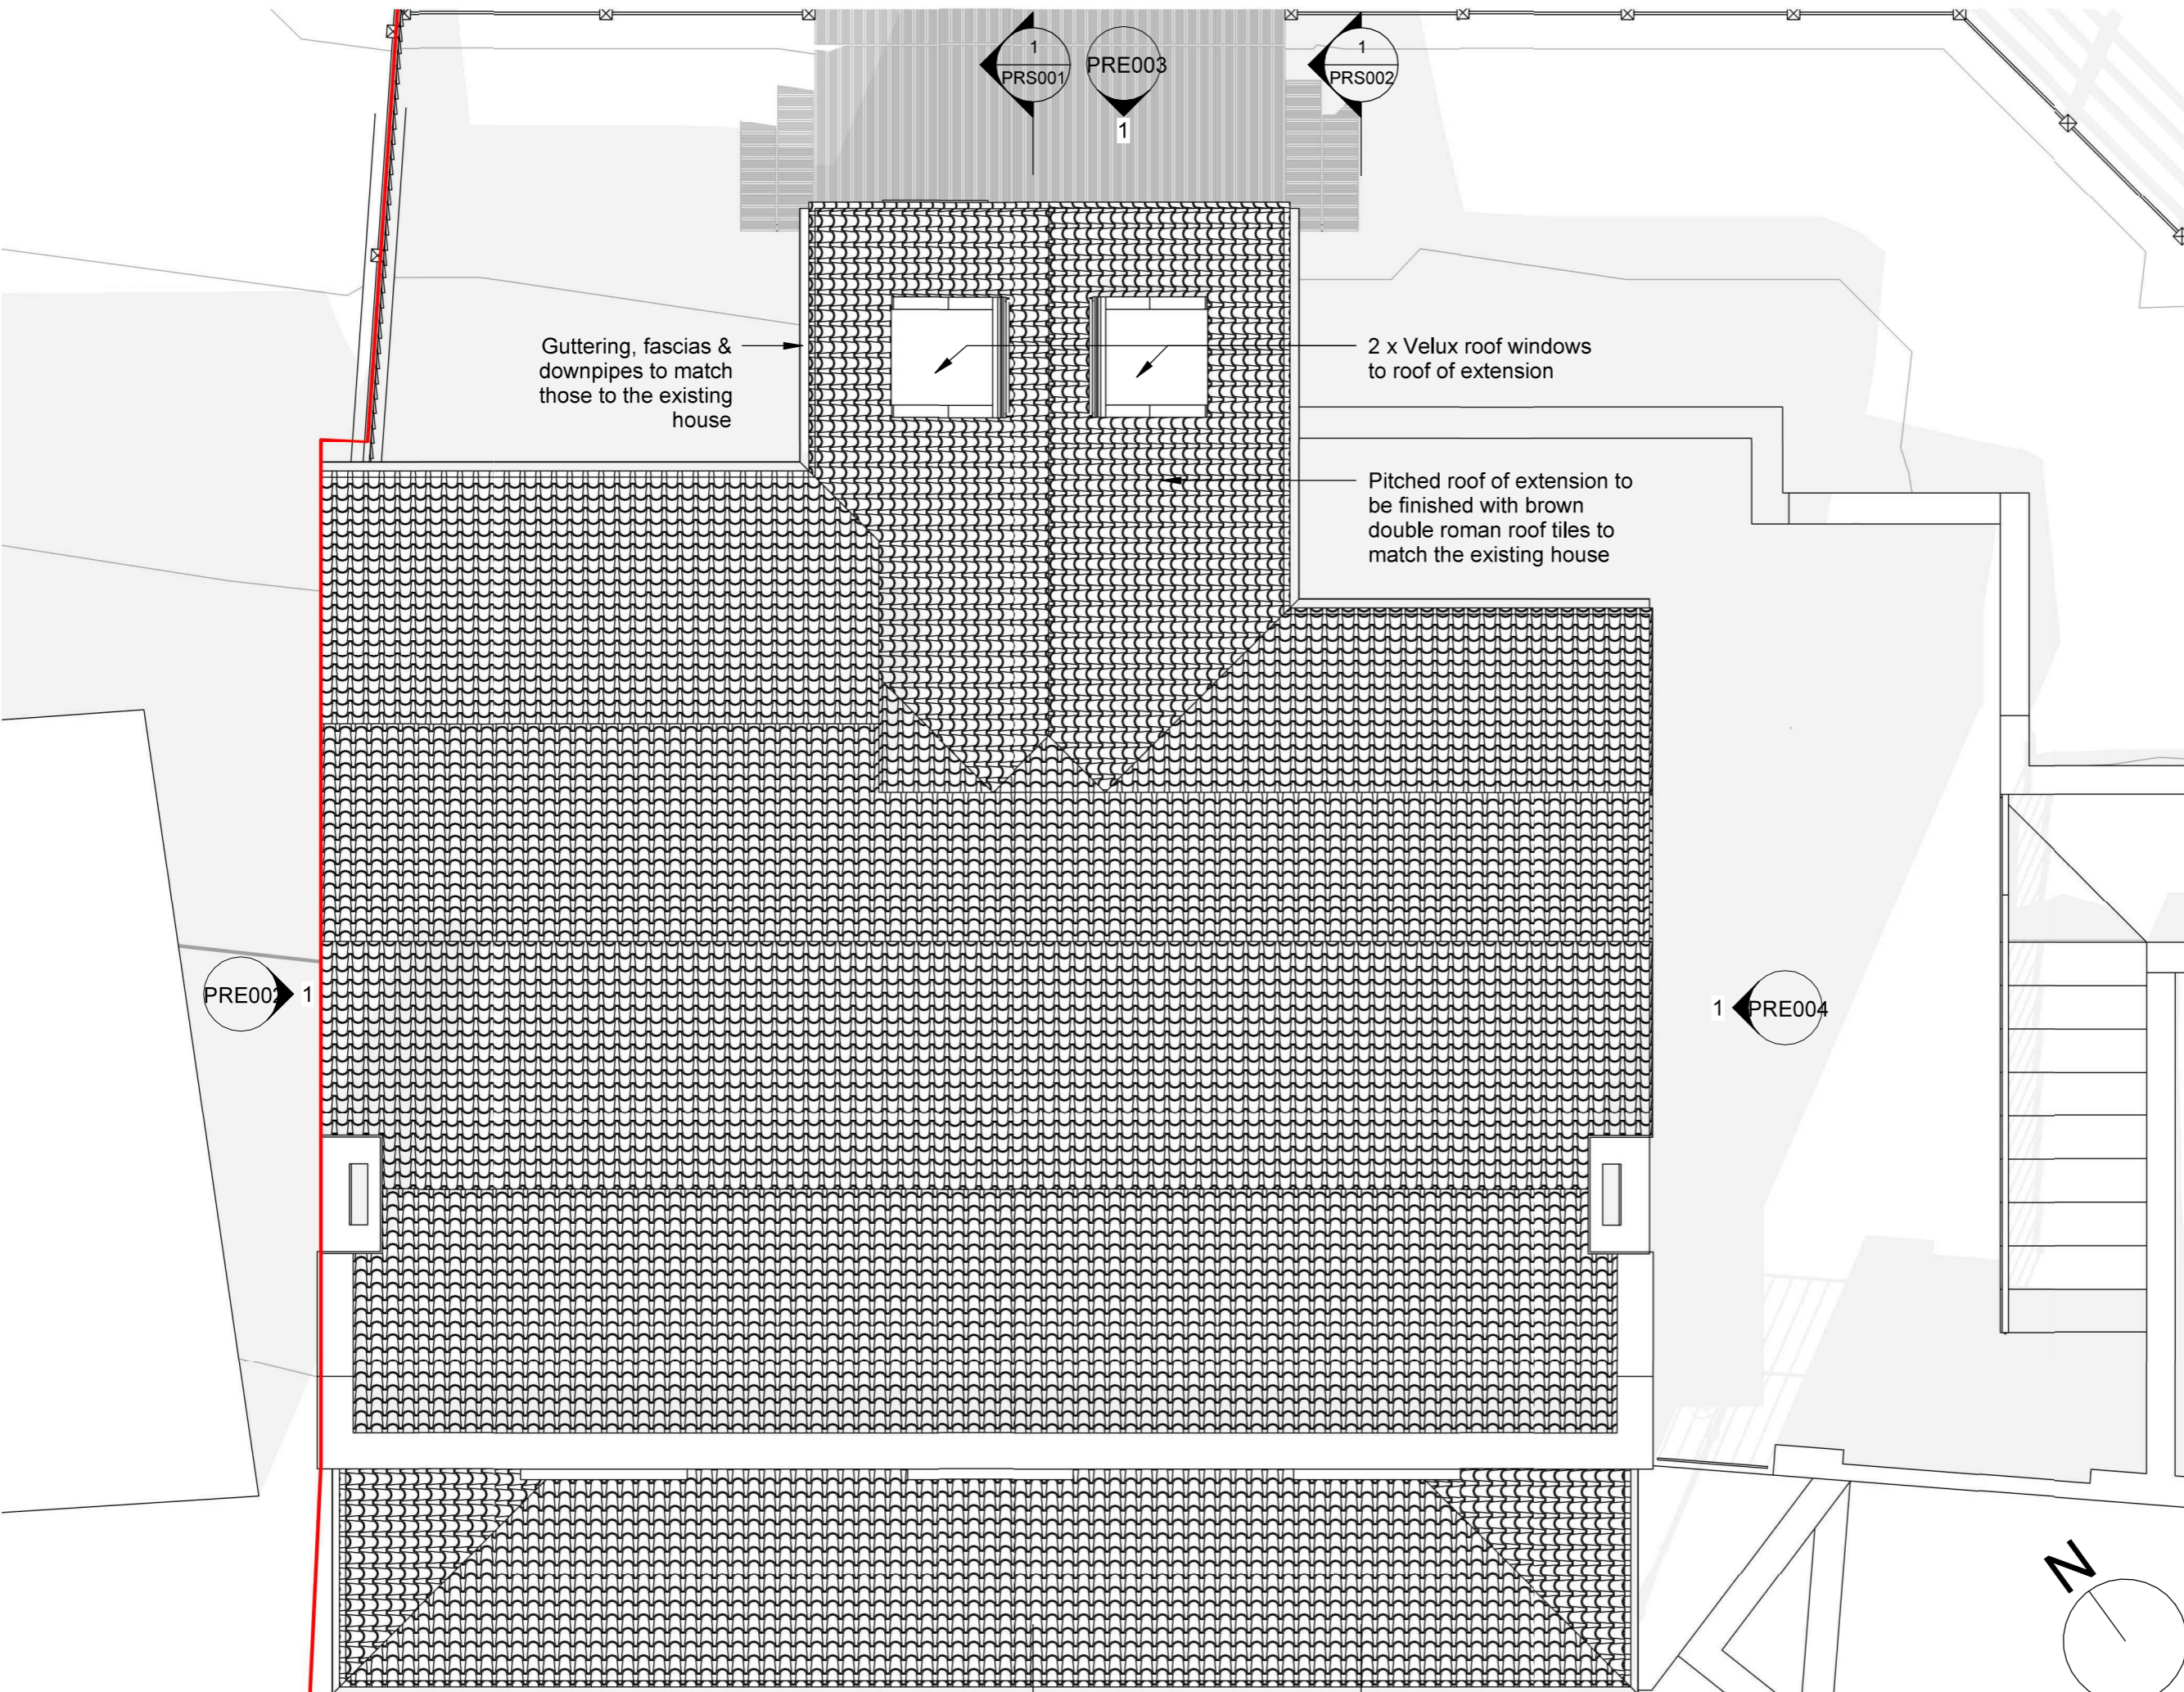

JAMES KILKENNY ARCHITECTURE

a: Studio Lime, 45 Colston St, Bristol, BS1 5AX - t: 07779610169
w: www.james-kilkenny.co.uk - e: james@james-kilkenny.co.uk

CLIENT:
Lorna Brunstein & Richard White

PROJECT:
19 Ham Green, Pill, Bristol, BS20 0EY

DRAWING:
Proposed Roof Plan

DRAWING No: 2030/PRP00R REV: A

SCALE: 1 : 50 at A3

DRAWN: JK Date: 10/08/21
CHECKED: JK Date: 10/08/21

DRAWING STATUS/REASON FOR ISSUE:

PLANNING

© COPYRIGHT EXISTS ON THE DESIGNS AND INFORMATION SHOWN ON THIS DRAWING

Roof Proposed Plan

1 : 50

