



THE CONTRACTOR MUST VERIFY ALL DIMENSIONS ON SITE BEFORE MAKING SHOP DRAWINGS OR COMMENCING WORK OF ANY KIND. NO DIMENSIONS TO BE SCALED FROM THIS DRAWING.

No.	Date	Description
A	07/10/2021	Prepared for Planning Submission

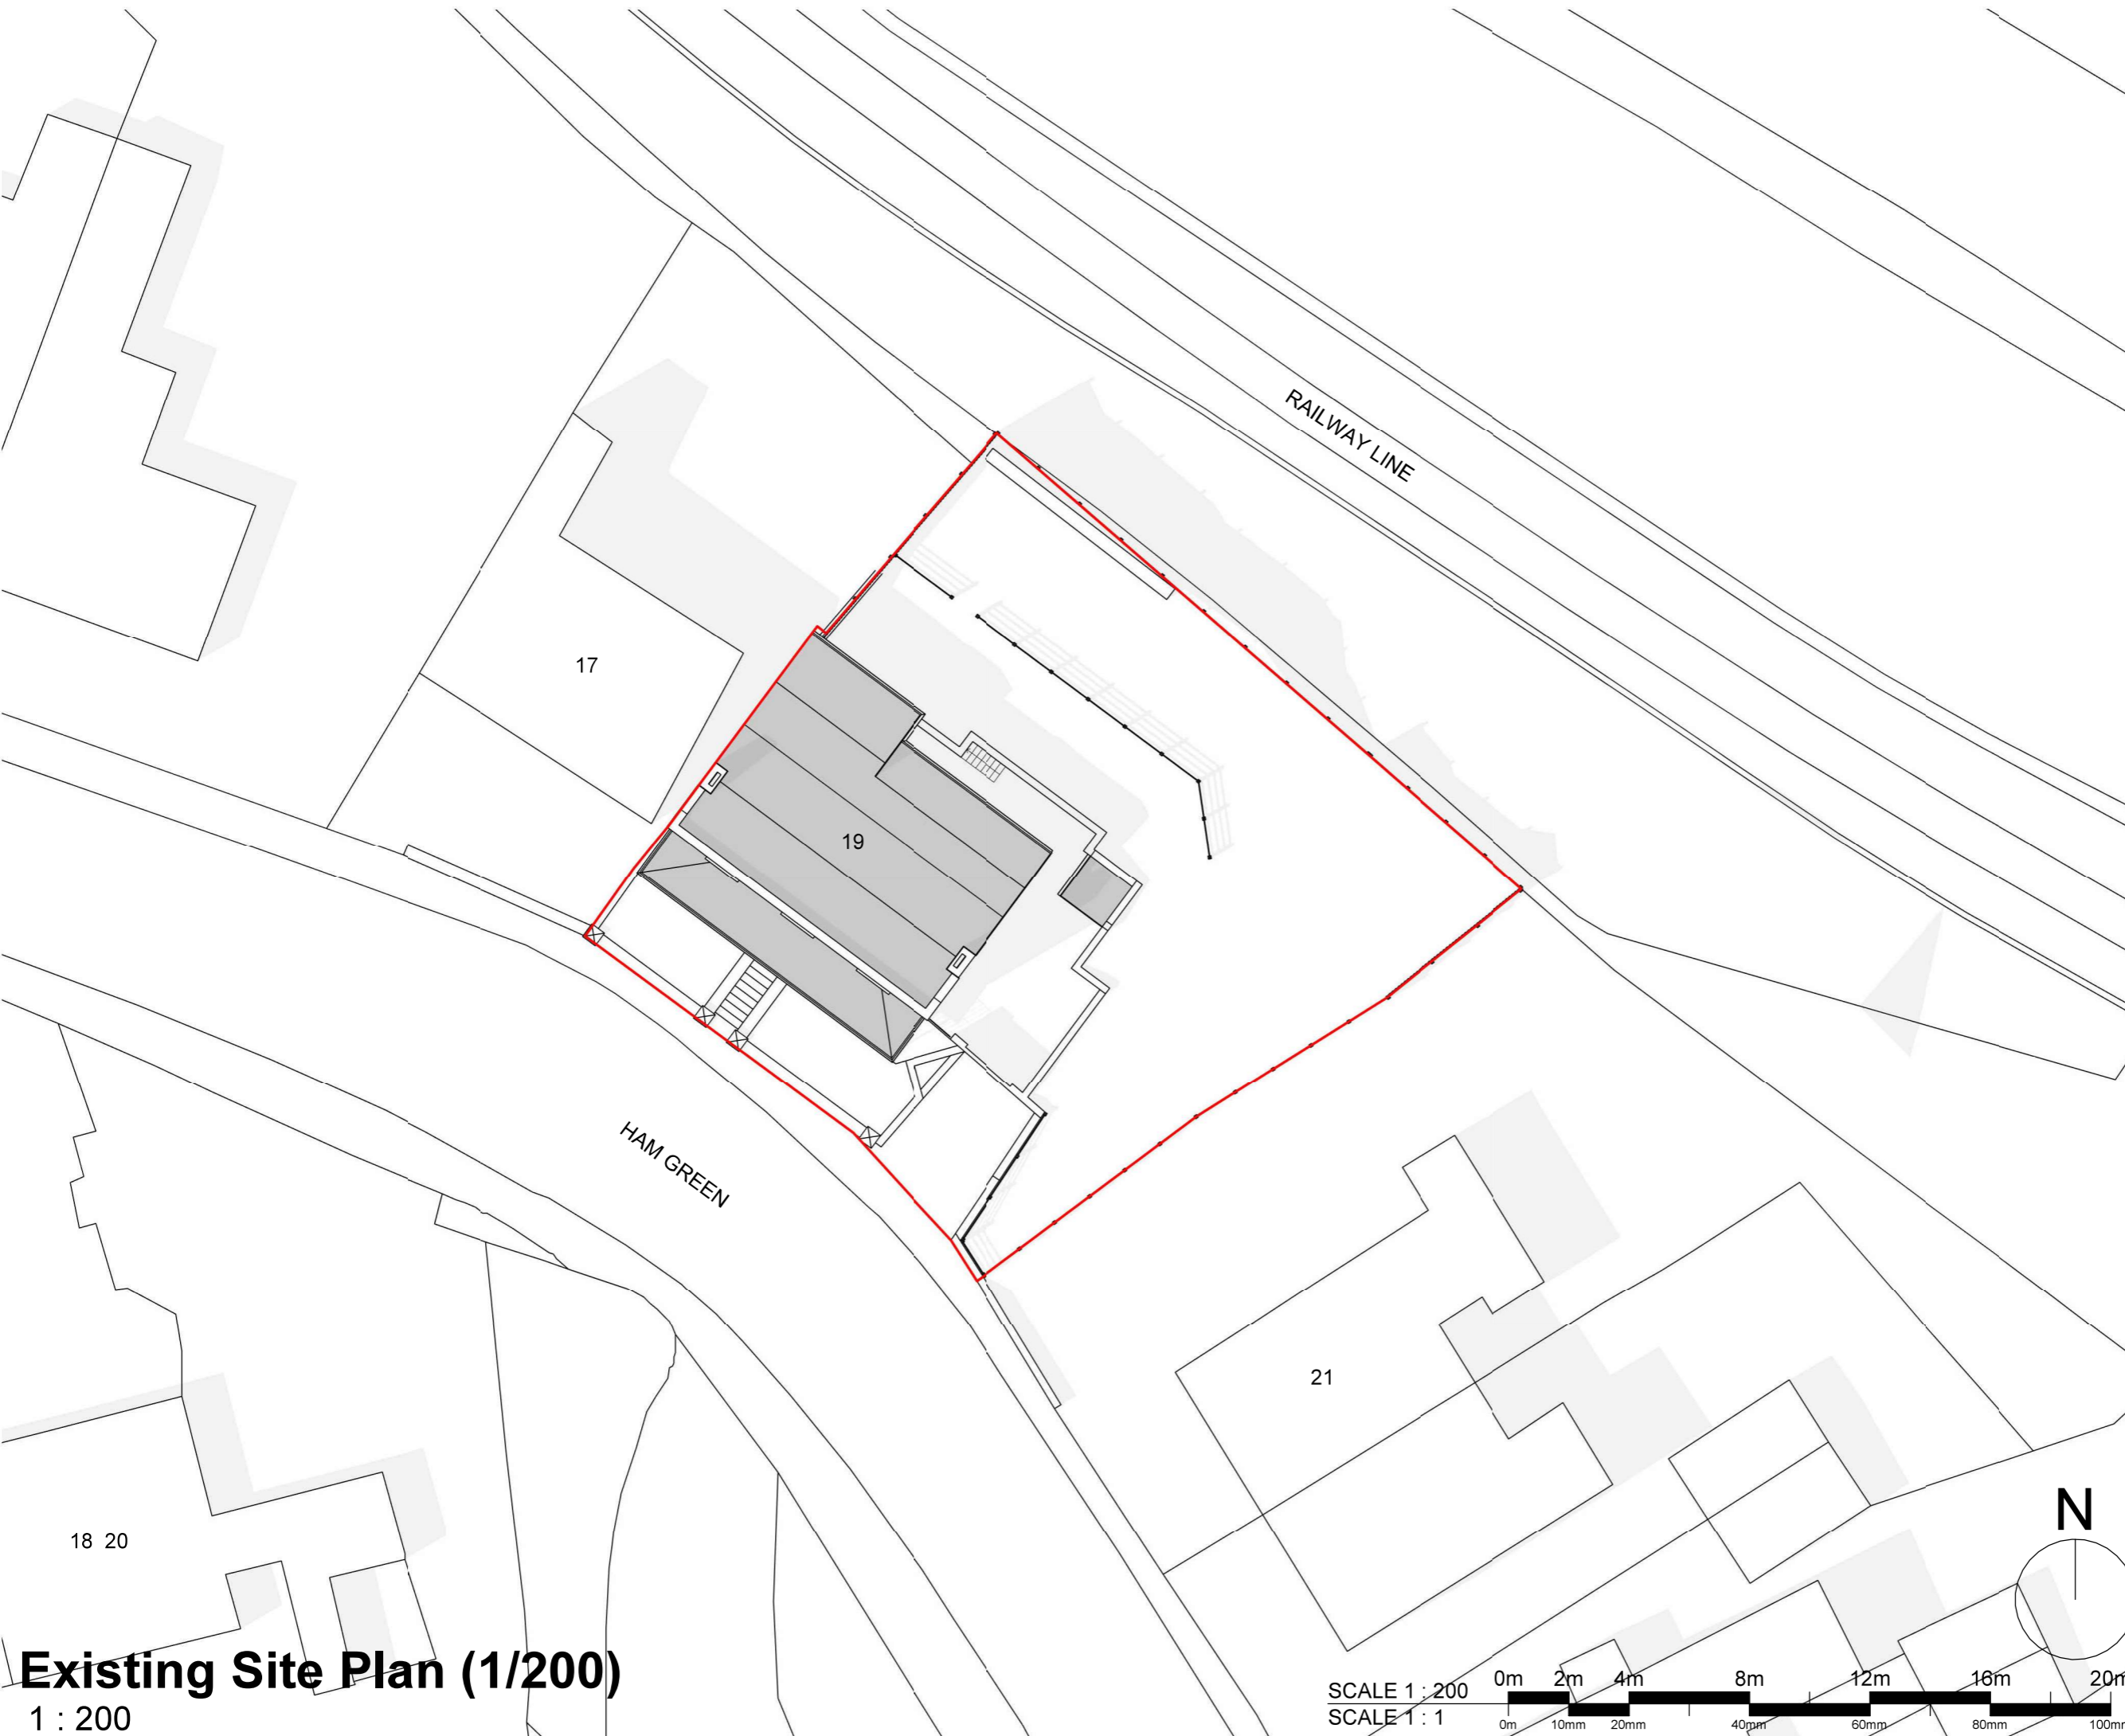

**Existing Site Plan (1/200)**  
1 : 200

 

### JAMES KILKENNY ARCHITECTURE

a: Studio Lime, 45 Colston St, Bristol, BS1 5AX - t: 07779610169  
w: www.james-kilkenny.co.uk - e: james@james-kilkenny.co.uk

CLIENT:  
Lorna Brunstein & Richard White

PROJECT:  
19 Ham Green, Pill, Bristol, BS20 0EY

DRAWING:  
Existing Site Plan

DRAWING No: **2030/EXP200** REV: **A**

SCALE: 1 : 200 at A3  
DRAWN: JK Date: 10/08/21  
CHECKED: JK Date: 10/08/21

DRAWING STATUS/REASON FOR ISSUE:  
**PLANNING**

© COPYRIGHT EXISTS ON THE DESIGNS AND INFORMATION SHOWN ON THIS DRAWING