


02 First Floor Plan Scale:1:50

01 Ground Floor Plan Scale:1:50

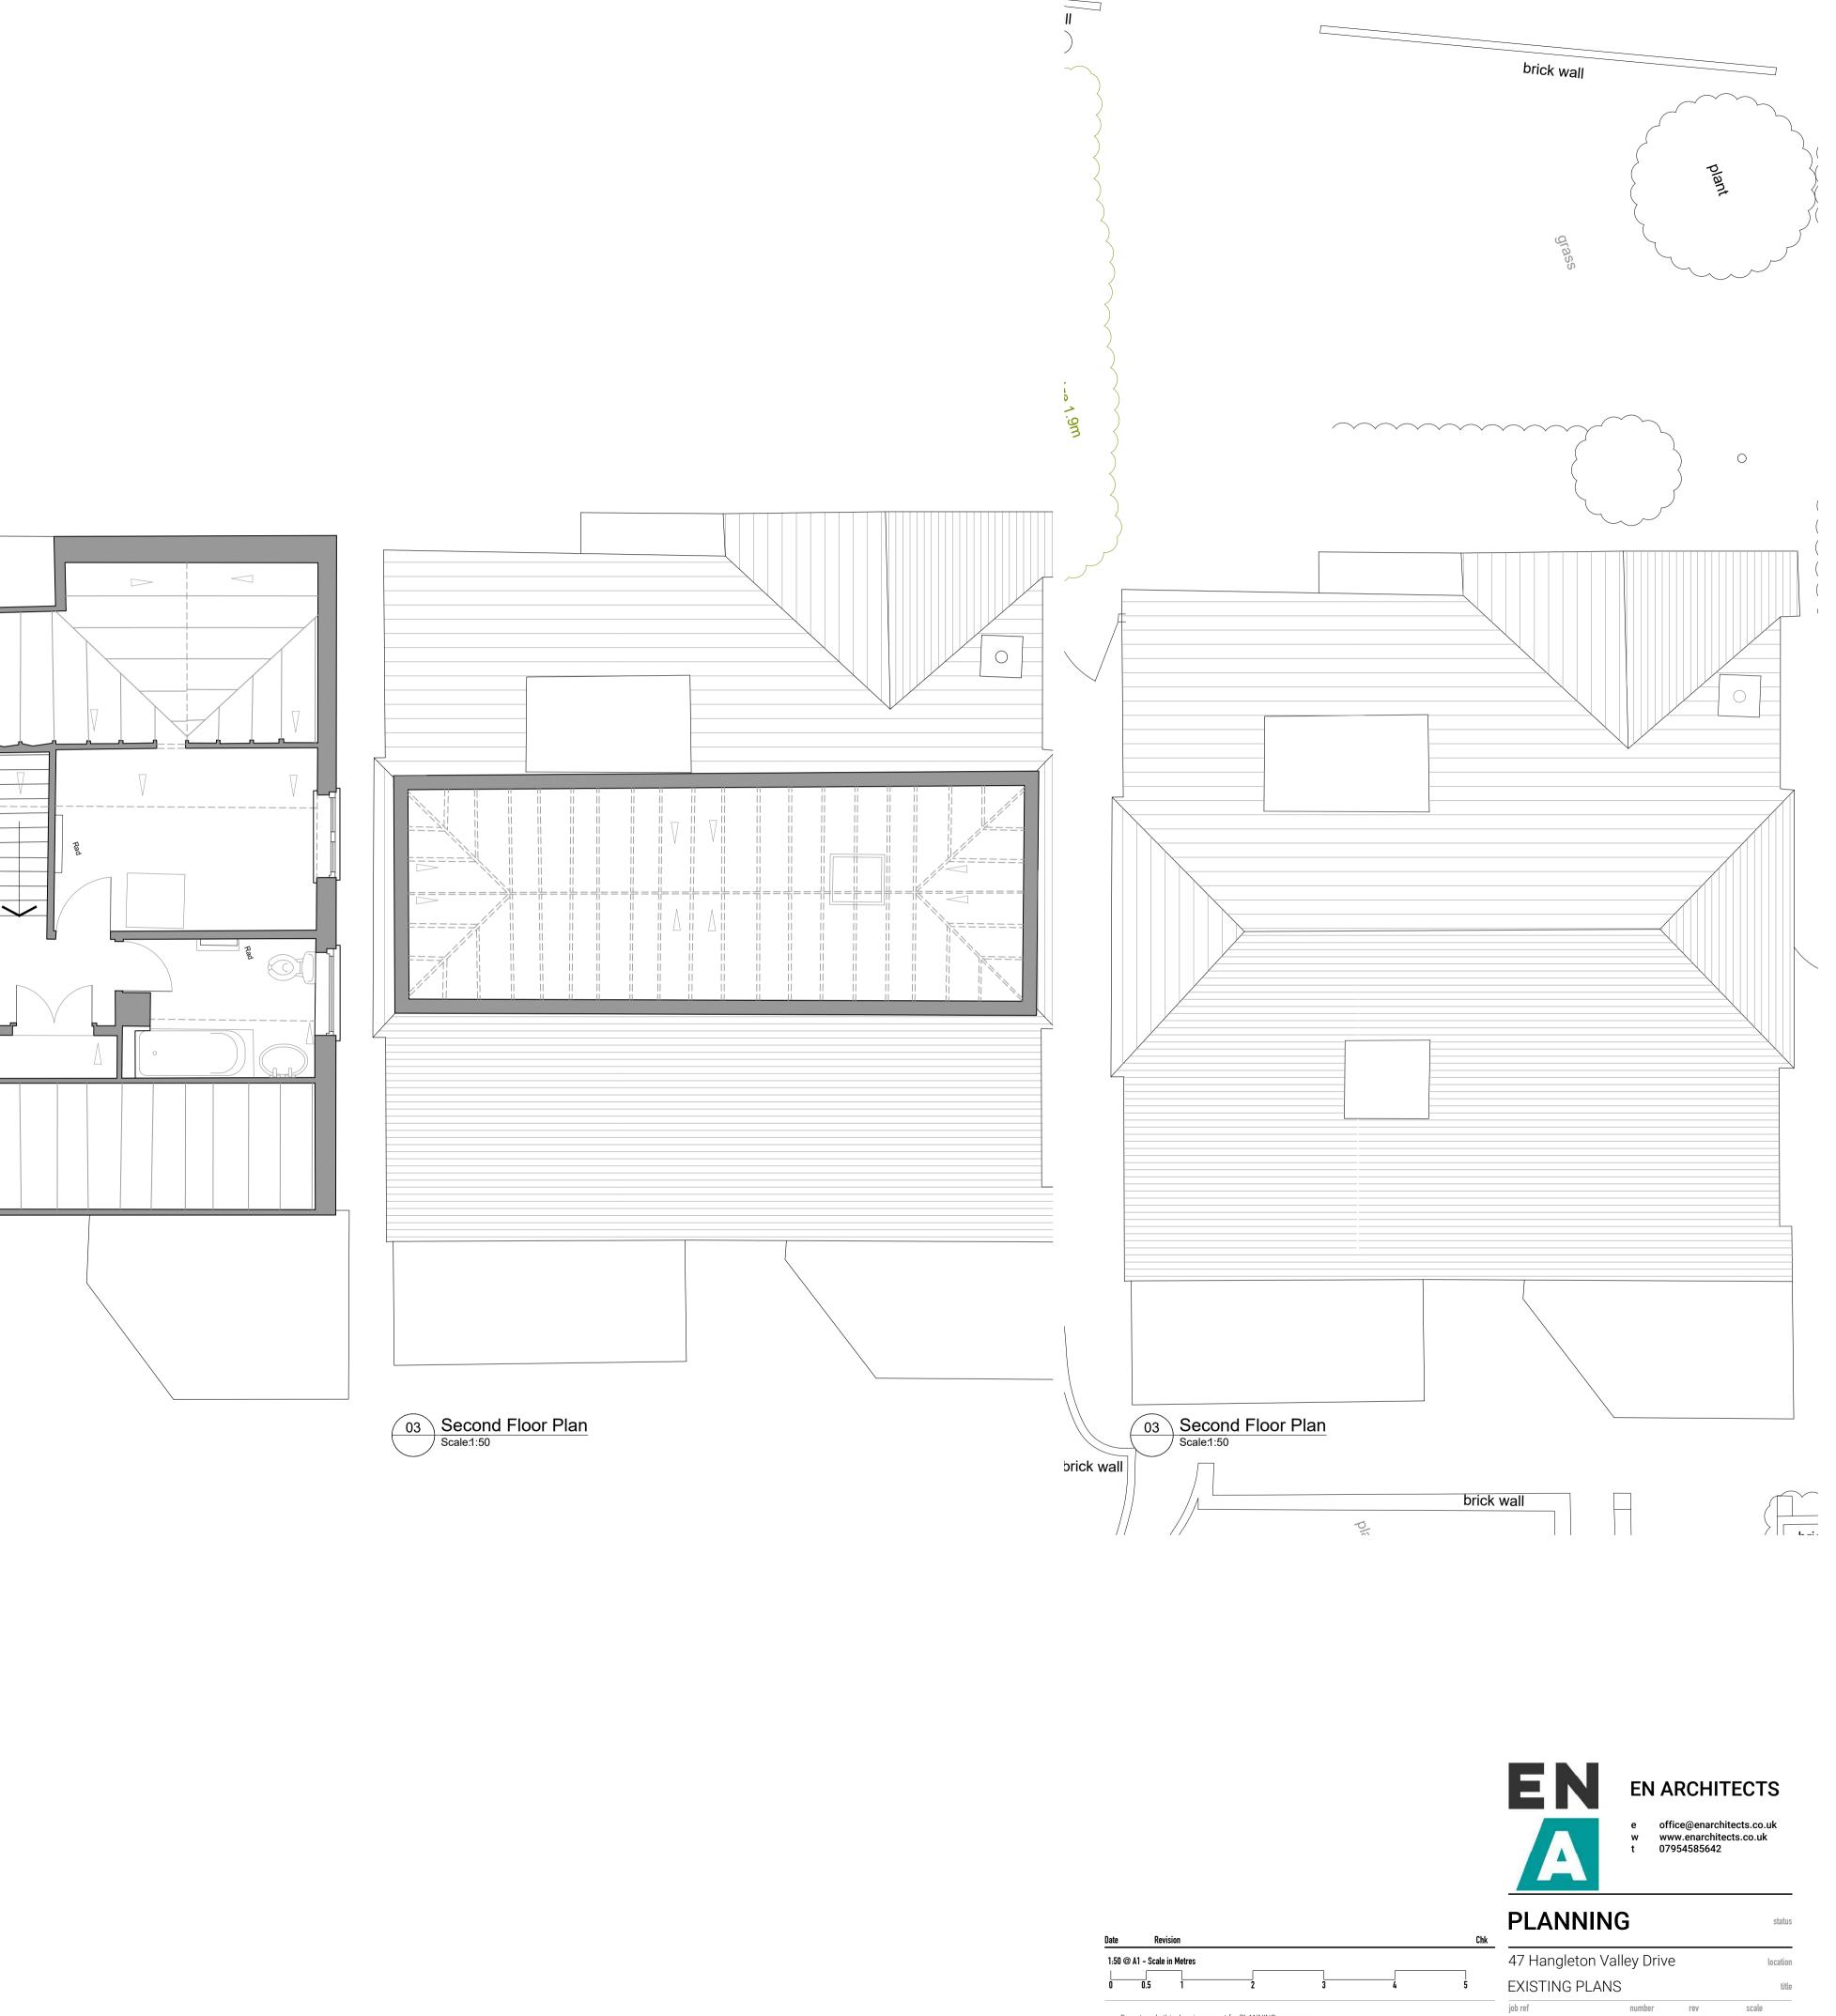

Do not scale this drawing except for PLANNING purposes. All dimensions to be checked on site prior to construction & manufacture. This drawing is the property of EN Architects & is protected under the Copyright, designs and Patent Act 1988

048

050 A 1:50@A1