

Written dimensions to be taken in preference to scaled dimensions. The Contractor is responsible for checking all dimensions before work starts.



All work is to be carried out to the requirements, and to the satisfaction of the Local Authority. These drawings are for planning purposes only.

Any discrepancies to be brought to the attention of 4D Planning Consultants immediately.

Description



FRONT ELEVATION

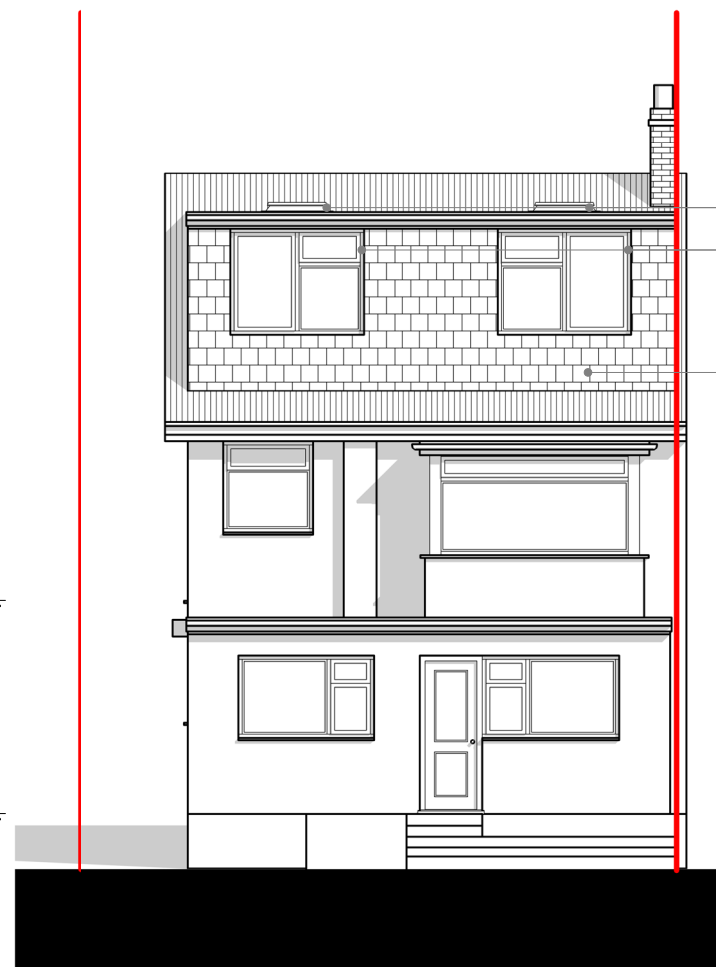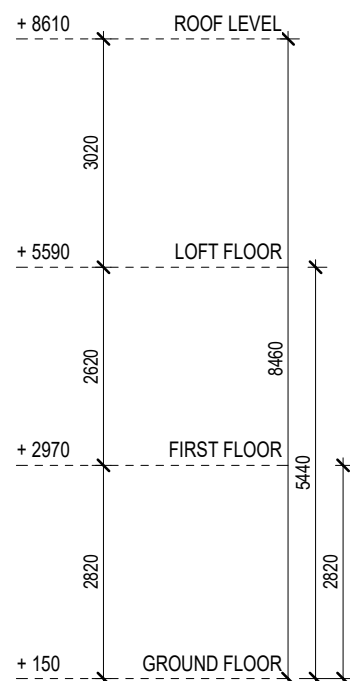

REAR ELEVATION

- SKYLIGHTS
- PROPOSED WINDOWS TO MATCH EXISTING IN APPEARANCE AND PROPERTIESIGHTS
- PROPOSED EXTERIOR WALL FINISH TO MATCH EXISTING ROOF TILES



Rev	Date	Description	by	chk

4D PLANNING™

Chartered Town Planners & Architectural Technicians

Architecture | Town Planning

T: 0203 1500 183 www.GetMePlanning.com

www.GetMePlanning.com

Client
Mr Tanveer Rana

Project
313 Watford Way, NW4 4TG

Title
**PROPOSED DRAWINGS
ELEVATIONS**

Date: 07.09.2021	Rev:
Scale: 1:100@A3	
Drawing No. 4D-170B P 05	
Drawn by : MAX	