




NOTES	
1.	Do not scale this drawing.
2.	All dimensions to be checked on Site.
3.	Final positions of all equipment to be agreed on Site.
4.	This drawing is subject to Copyright and is not to be reproduced in part or whole without approval.

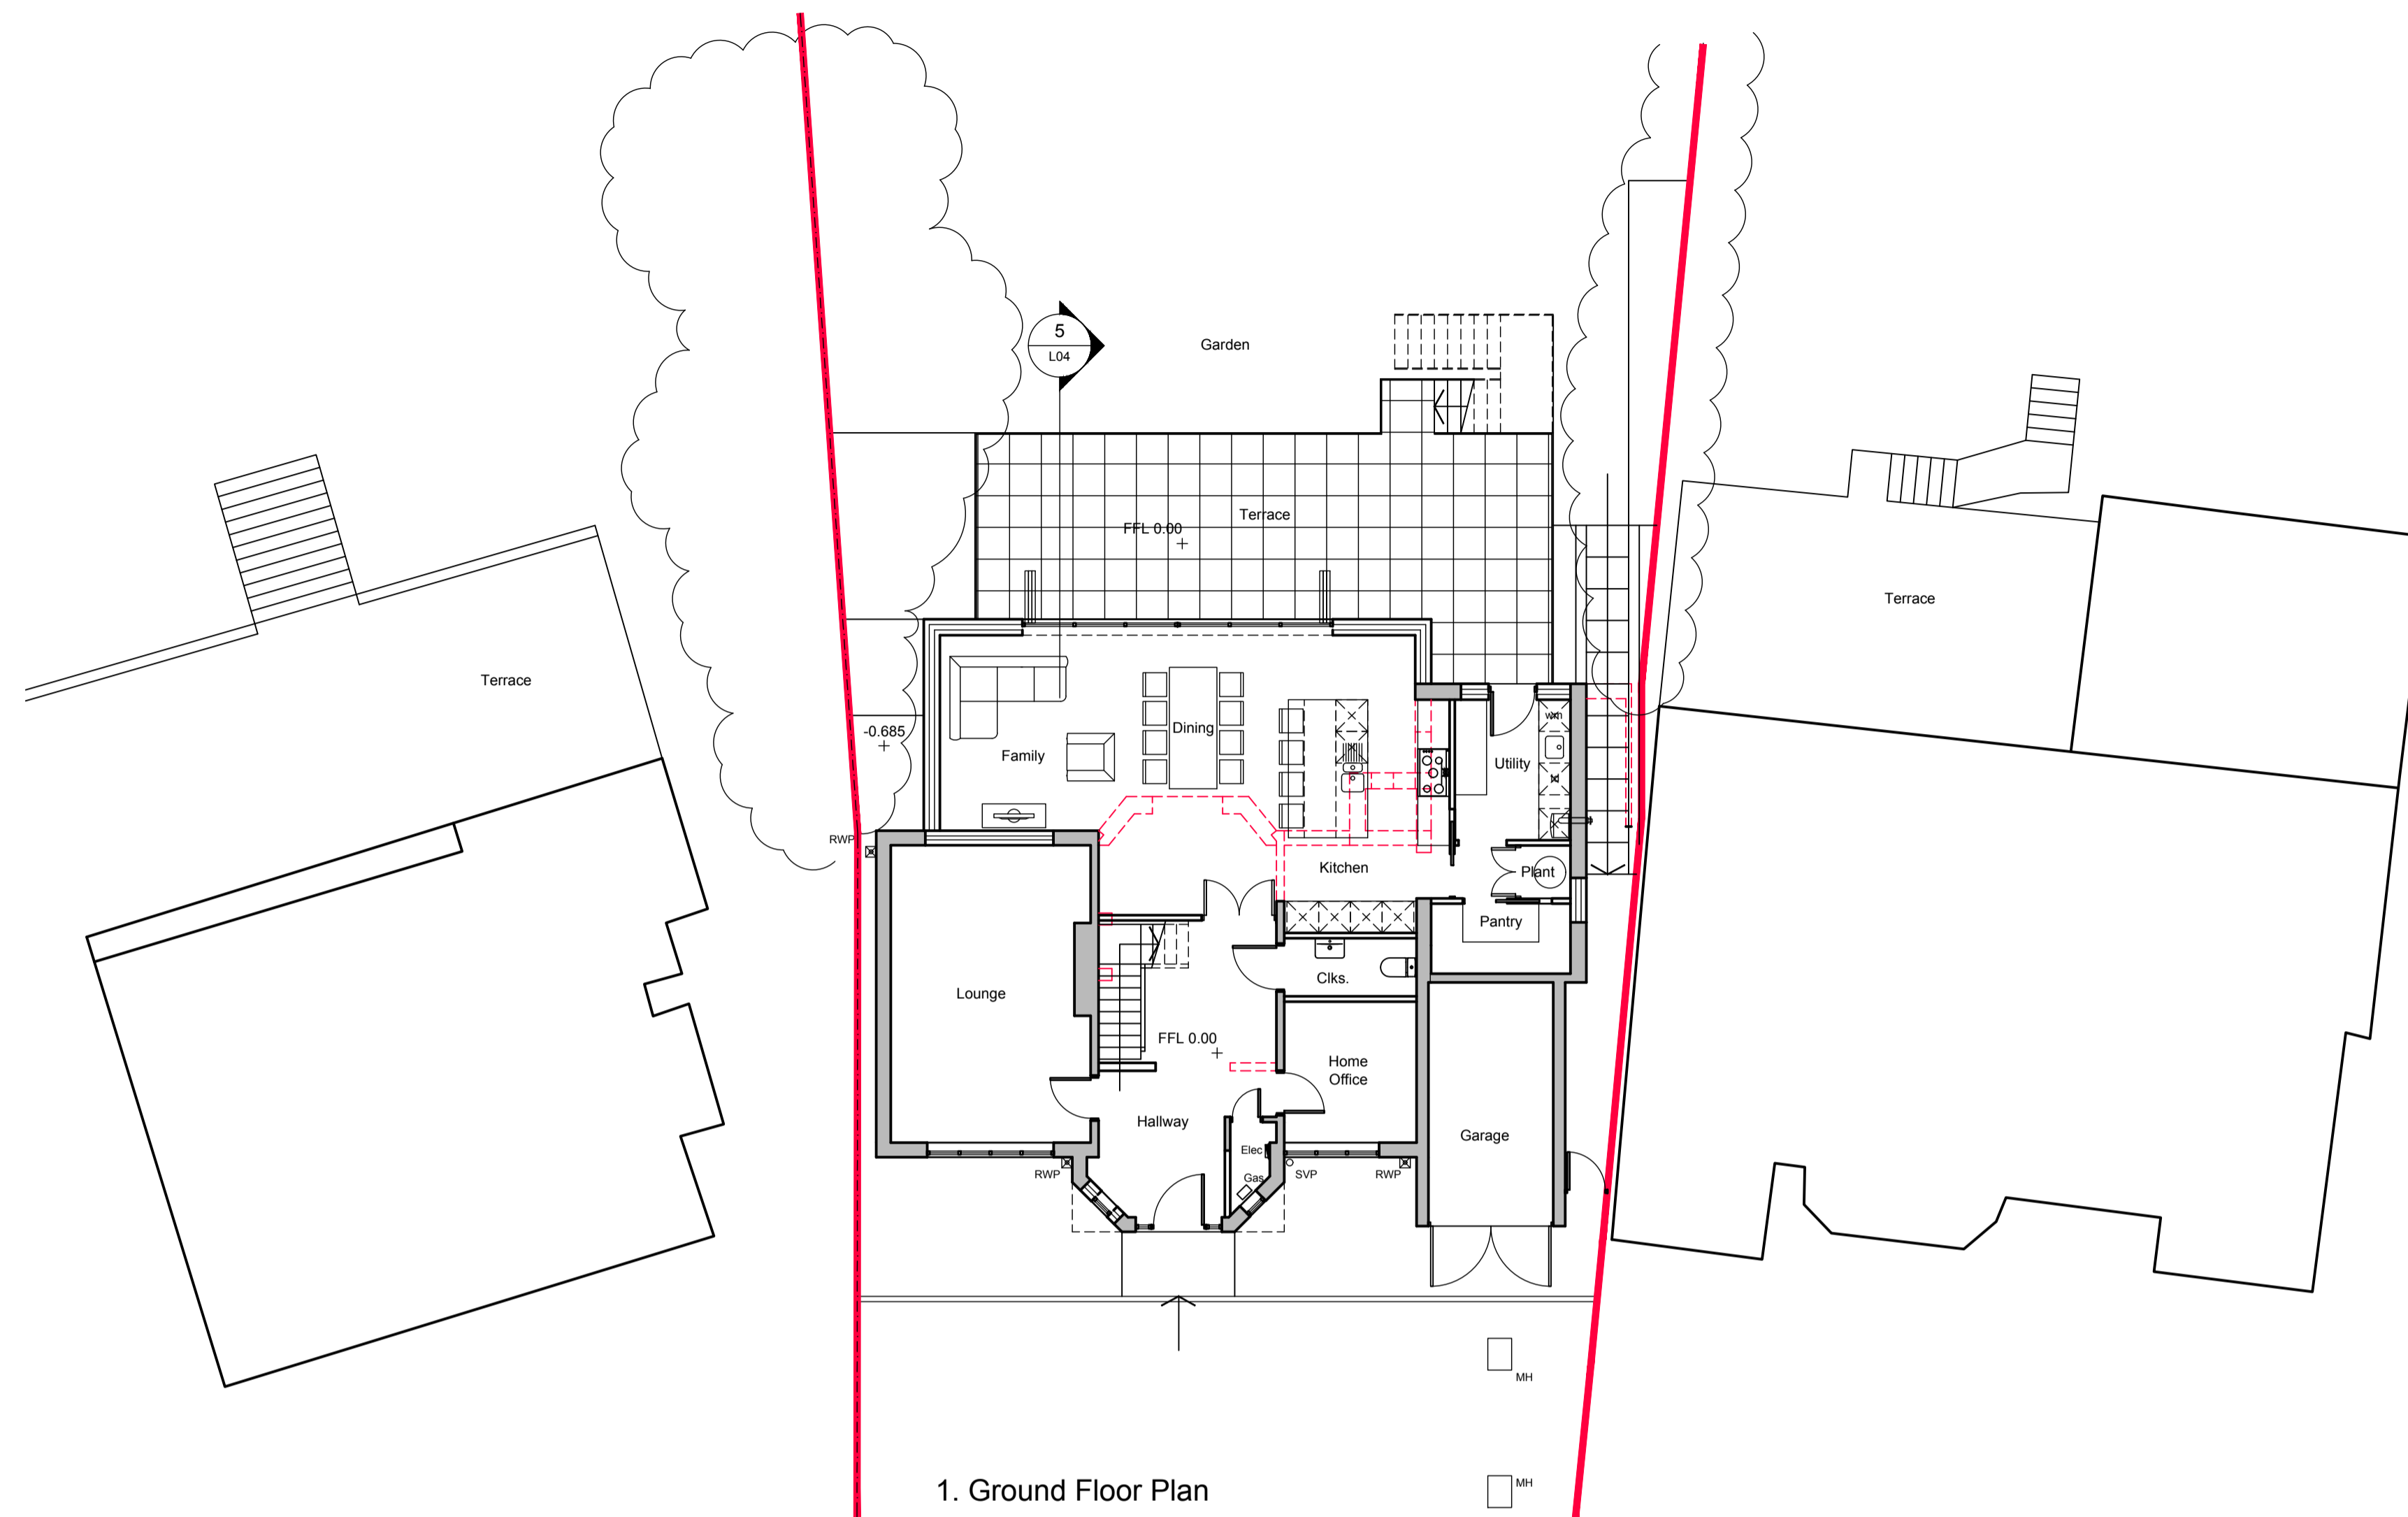

1. Ground Floor Plan

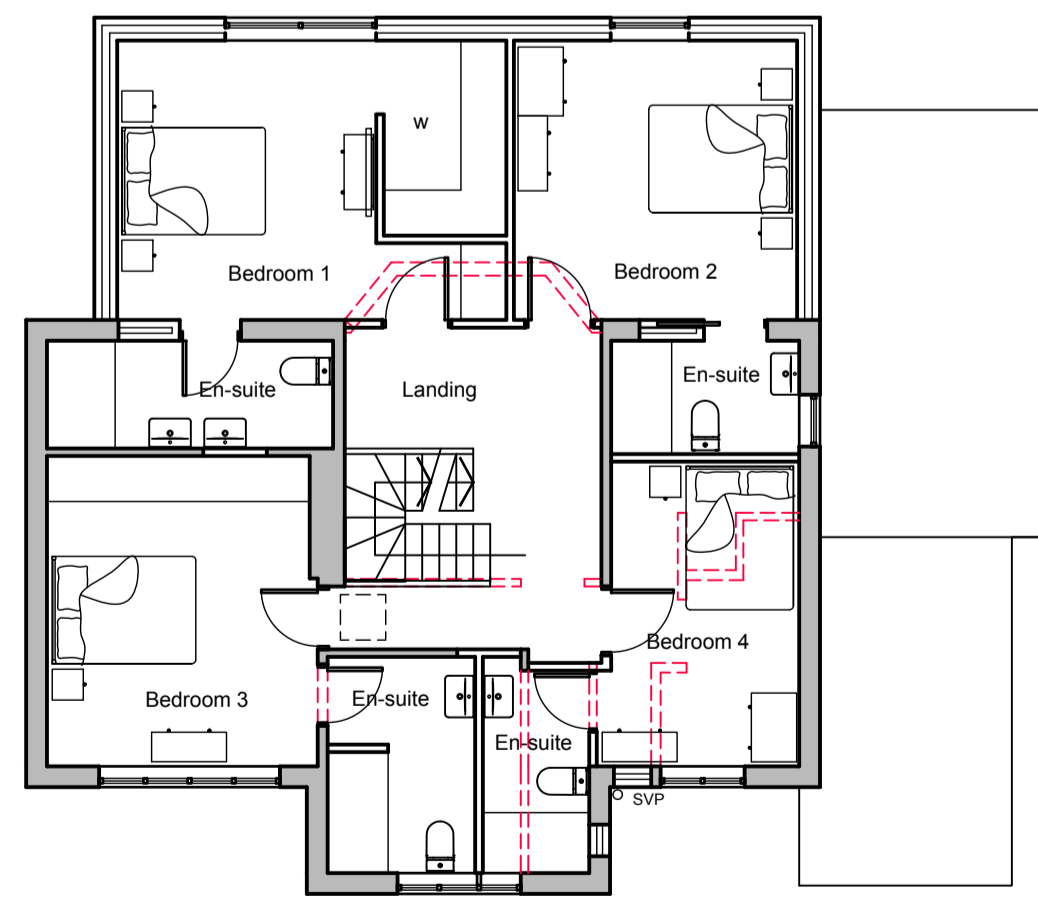

2. First Floor Plan

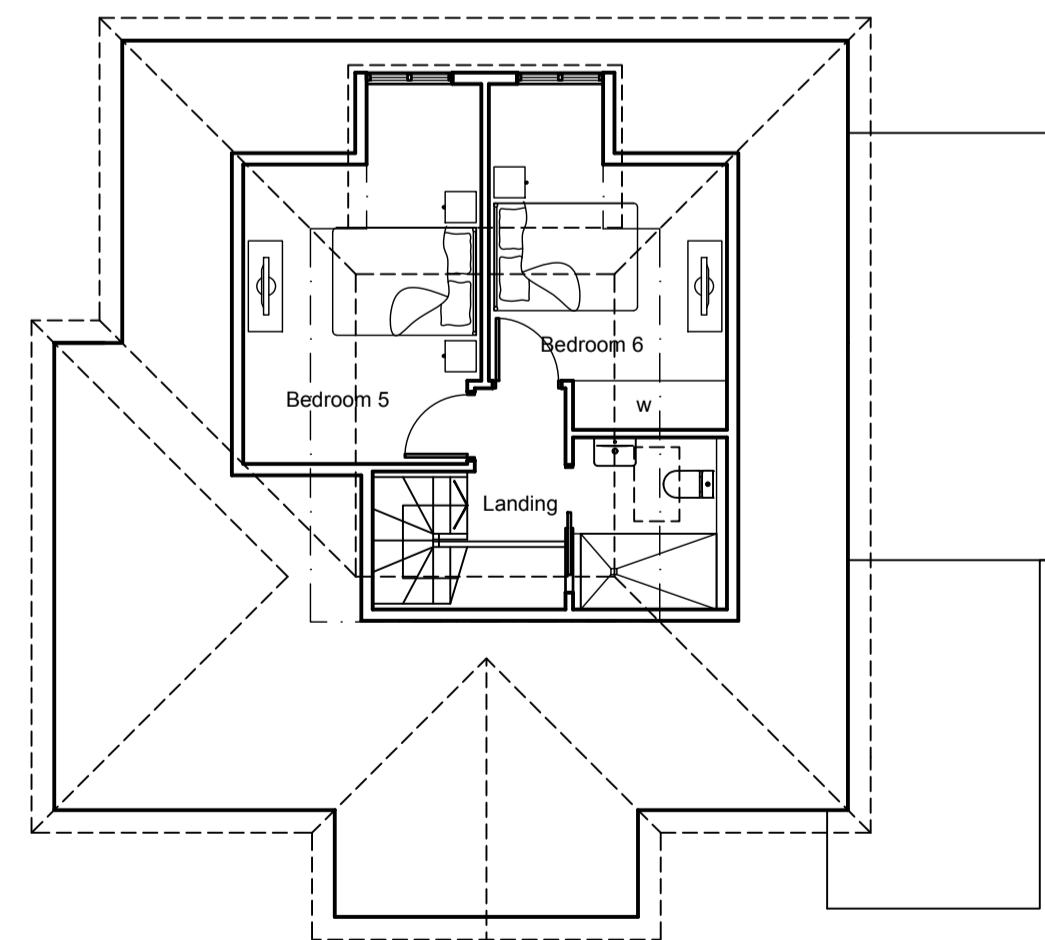

3. Loft Plan

KEY
 Existing structure
 New walls
 Demolished walls



A	TS	07.10.2021	Side extension and basement development omitted rear extension reduced in depth, neighbouring property external works shown.
0	TS	24.05.2021	First issue.
Rev.	By	Date	Description

Client
 Mr & Mrs O.Hussain

Project
 36 Hillside Grove
 Barnet
 London
 NW7 2LR

Drawing Title
 Proposed Floor Plans

Drawn By TS Date May 2021

Job No. P374 Status PLANNING

Dwg No. L03 Rev. A Scale@ A1 1:100

ARCHITECTURE WORKS
 RESIDENTIAL COMMERCIAL INDUSTRIAL

The Coach House
 Warrington Road
 Mickle Trafford
 Chester
 CH2 4EA
 Tel: 01244 300199
 Mobile: 07974 674674
 Email: toby@architecture.works