


NOTES			
1.	Do not scale this drawing.		
2.	All dimensions to be checked on Site.		
3.	Final positions of all equipment to be agreed on Site.		
4.	This drawing is subject to Copyright and is not to be reproduced in part or whole without approval.		



1. Front Elevation

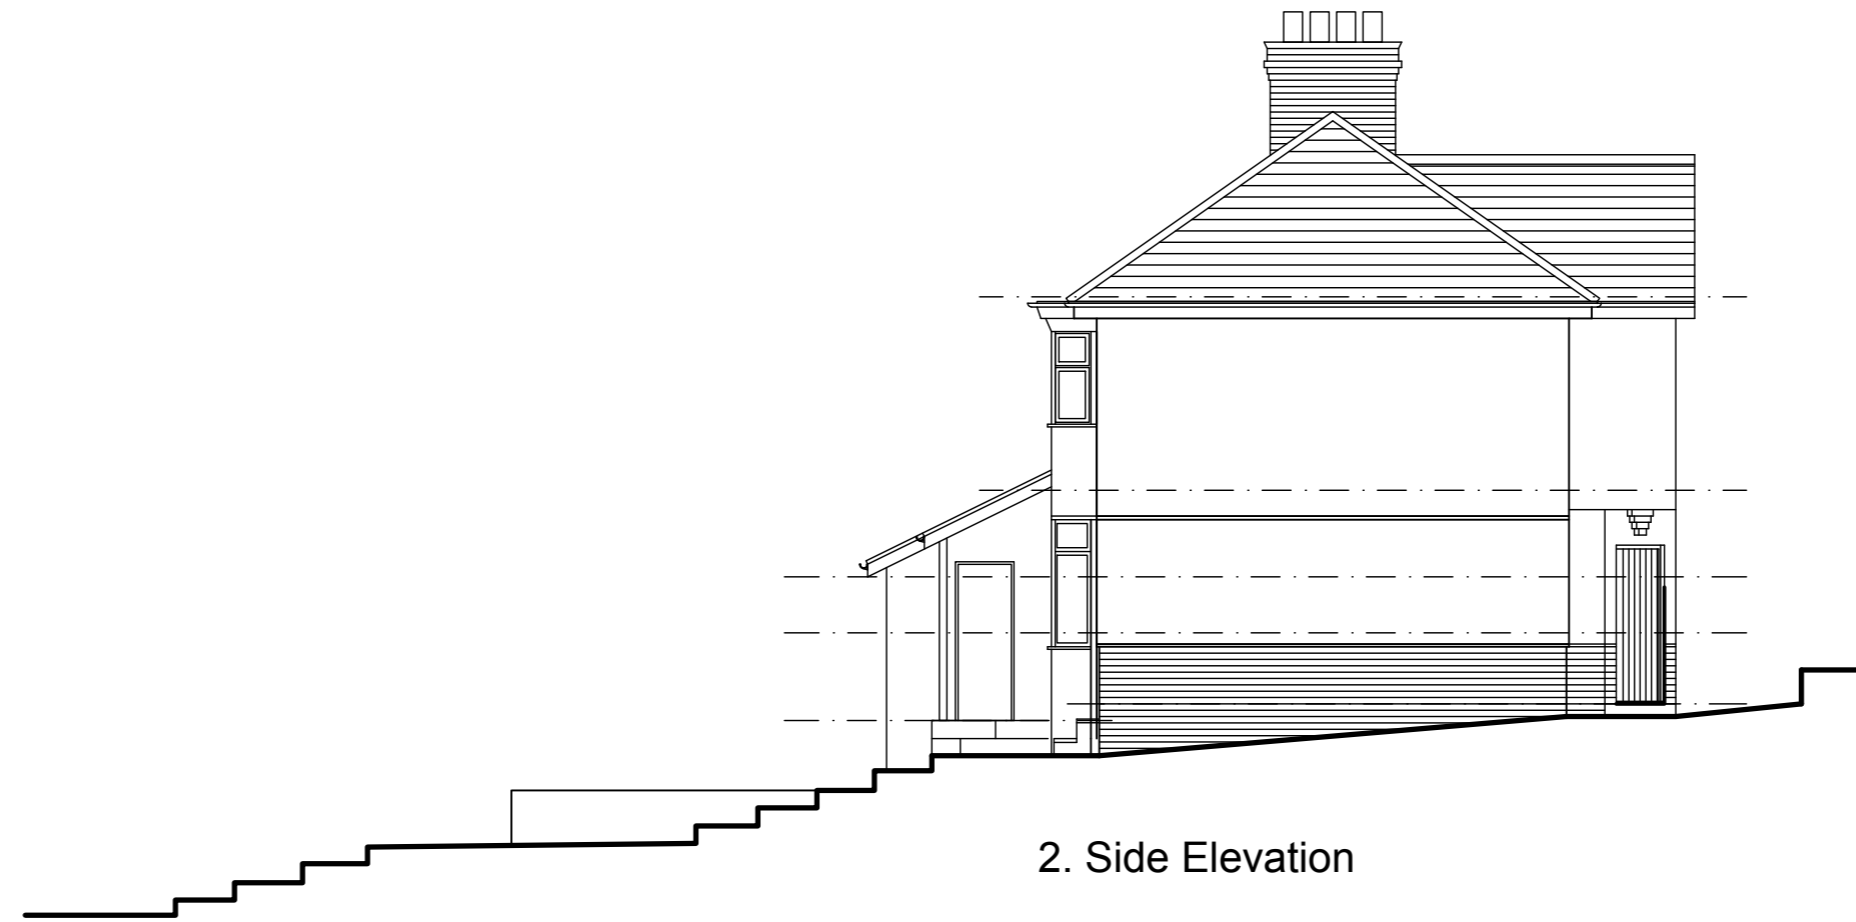

2. Side Elevation



3. Rear Elevation



4. Side Elevation

Rev.	By	Date	Description
0	TS	24.05.2021	First issue.

Client  
Mr & Mrs O.Hussain


Project  
36 Hillside Grove  
Barnet  
London  
NW7 2LR

Drawing Title  
Existing Elevations

Drawn By TS Date May 2021

Job No. P374 Status PLANNING

Dwg No. L02 Rev. 0 Scale@ A2 1:100

 

The Coach House  
Warrington Road  
Mickle Trafford  
Chester  
CH2 4EA  
Tel: 01244 300199  
Mobile: 07974 674674  
Email: toby@architecture.works