


NOTES			
1.	Do not scale this drawing.		
2.	All dimensions to be checked on Site.		
3.	Final positions of all equipment to be agreed on Site.		
4.	This drawing is subject to Copyright and is not to be reproduced in part or whole without approval.		




1. Front Elevation

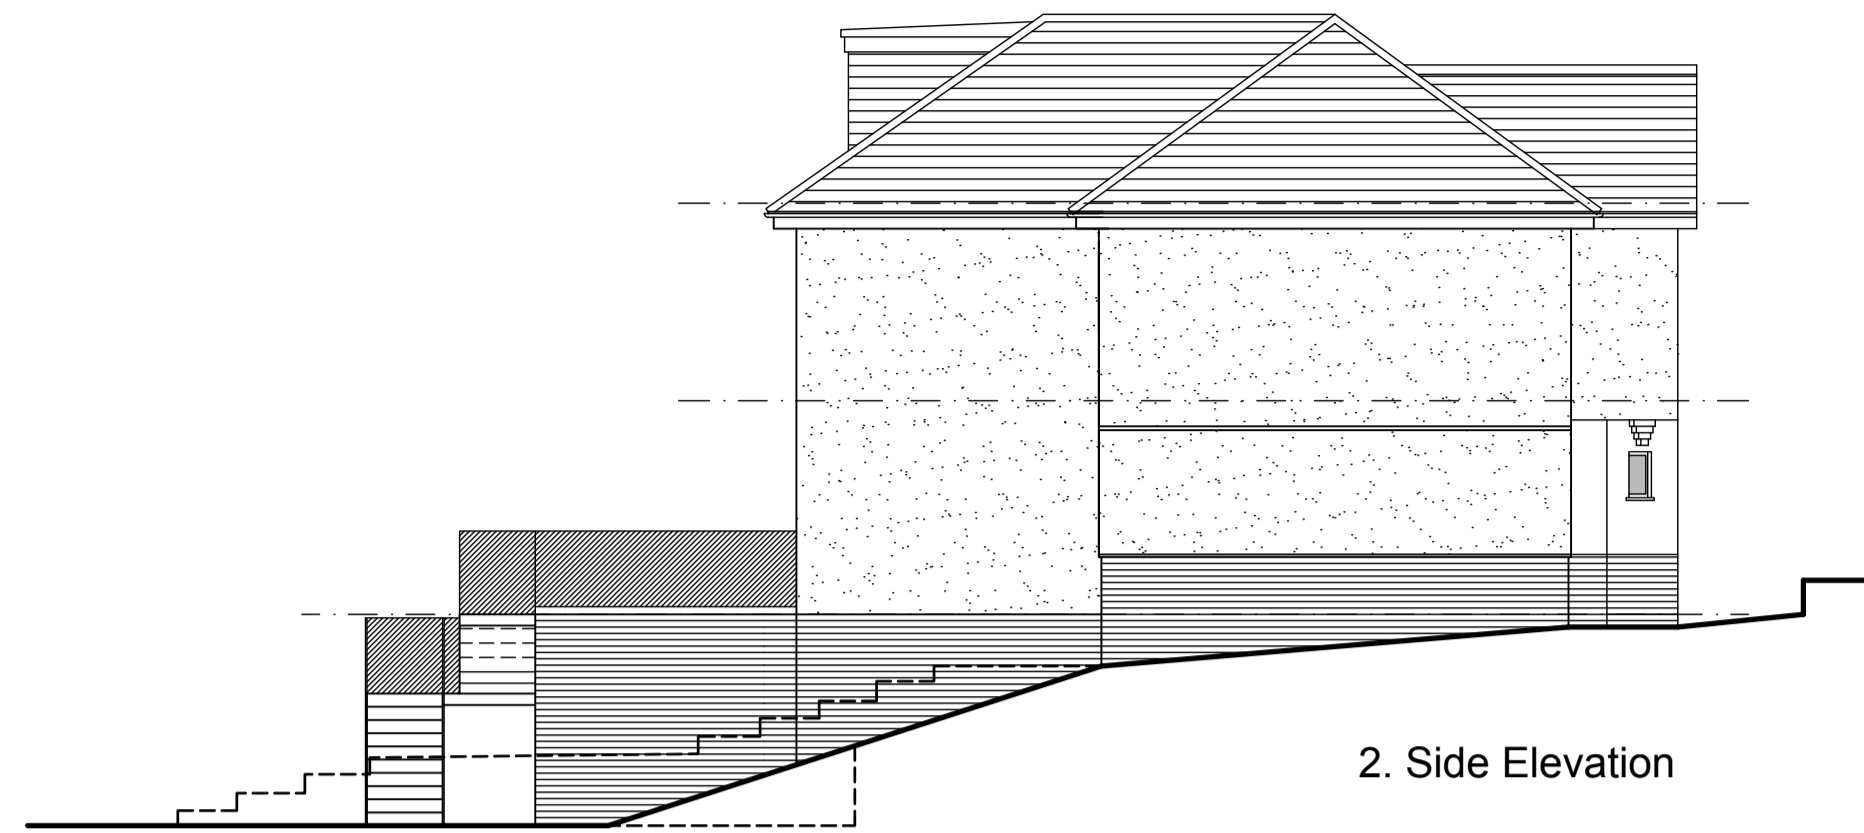


2. Side Elevation



3. Rear Elevation

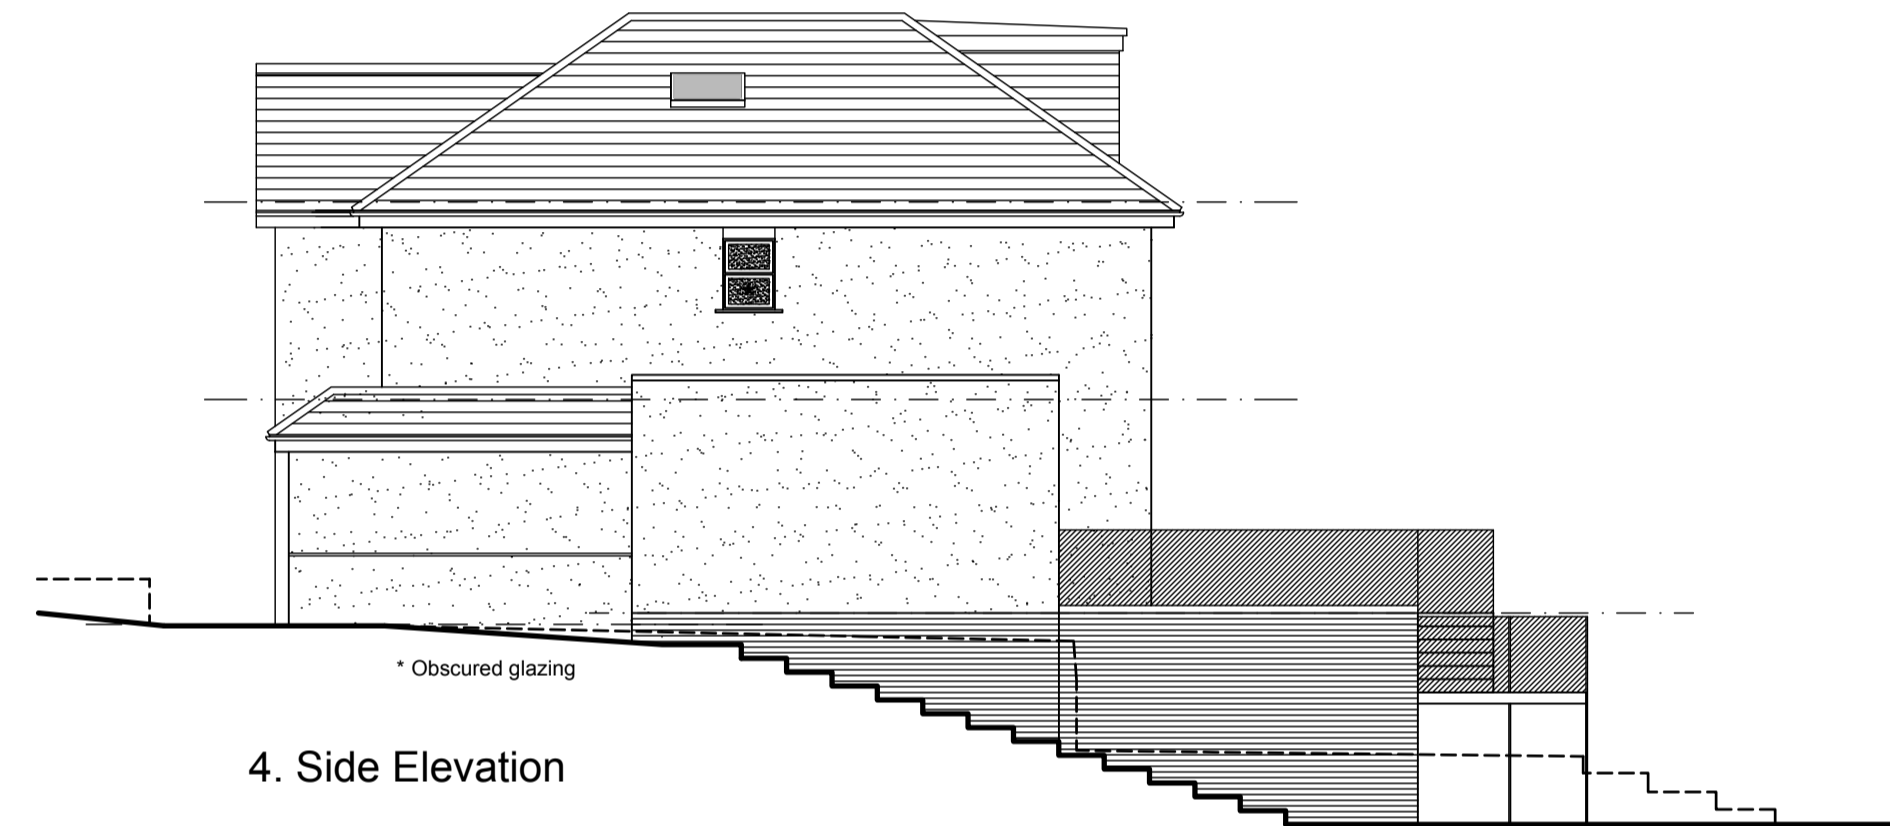

4. Side Elevation

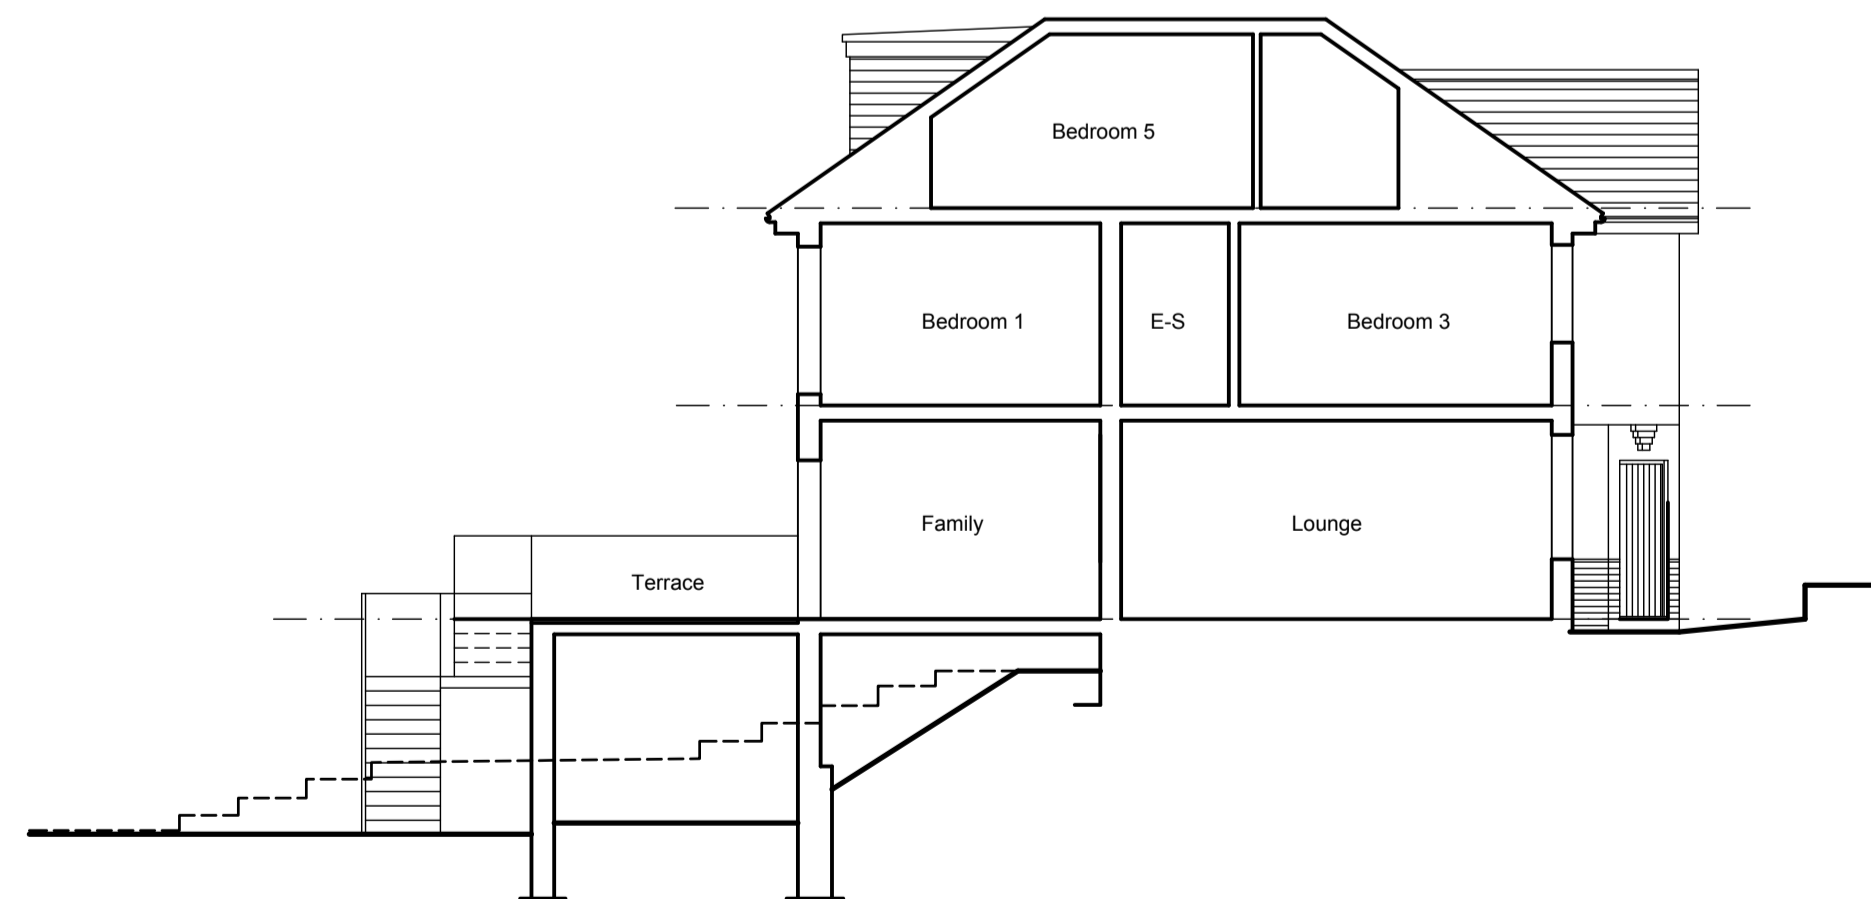

5. Cross Section

A	TS	07.10.2021	Side extension and basement development omitted rear extension reduced in depth.
0	TS	24.05.2021	First issue.
Rev.	By	Date	Description

Client
Mr & Mrs O.Hussain

Project
36 Hillside Grove
Barnet
London
NW7 2LR

Drawing Title
Proposed Elevations

Drawn By TS Date May 2021

Job No. P374 Status PLANNING

Dwg No. L04 Rev. A Scale@ A1 1:100



The Coach House
Warrington Road
Mickle Trafford
Chester
CH2 4EA
Tel: 01244 300199
Mobile: 07974 674674
Email: toby@architecture.works

