



Do not scale from this drawing  
All dimensions to be checked on site  
This drawing is for planning application purposes only.


Notes:

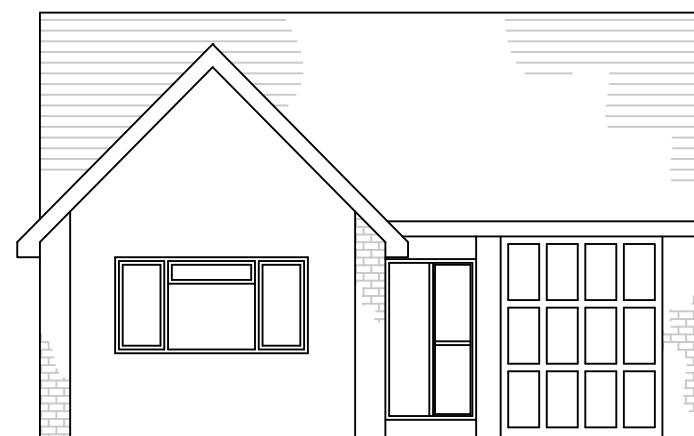


Existing Front Elevation 01

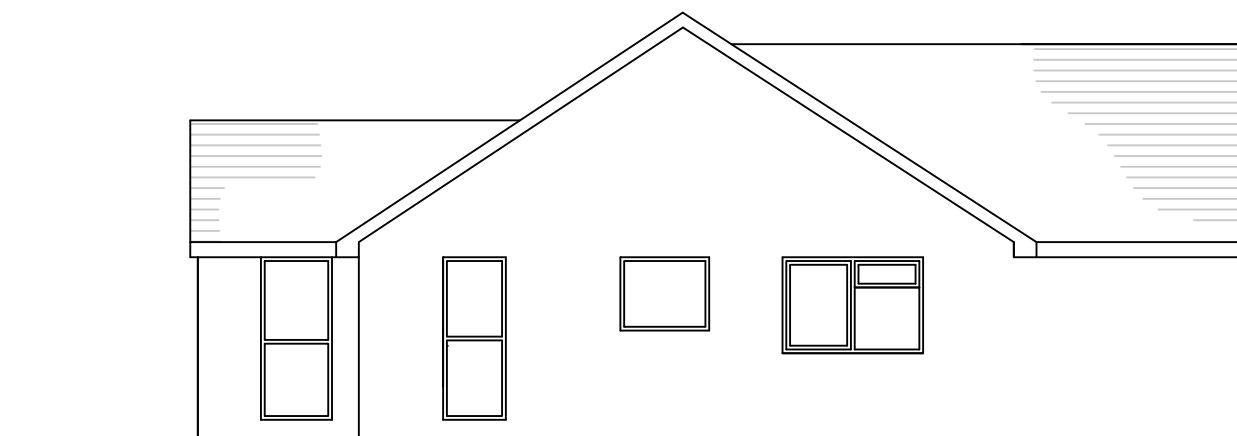


Existing Flank Elevation 03

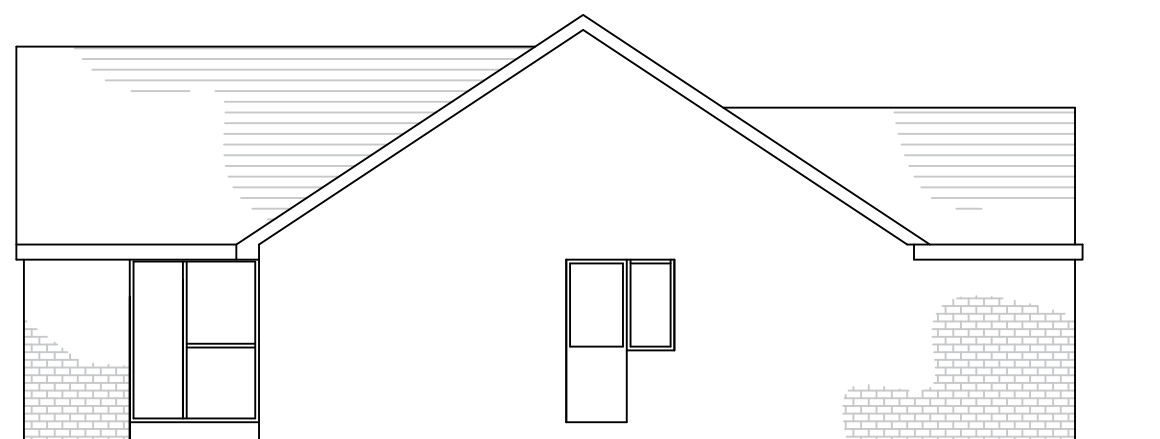

Existing Flank Elevation 04

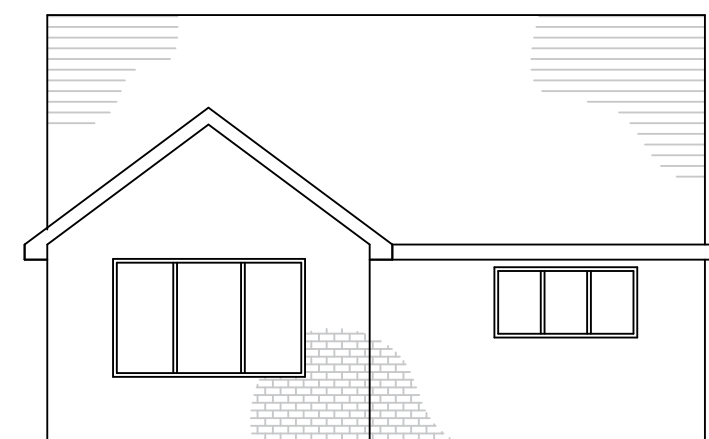

Existing Rear Elevation 02

 

Drawing type:  
**Planning**

Client:  
**Mr C R Mace**

Title:  
**Existing Elevations**

Project:  
**31 Harold Road  
DA2 7SA**

Scale: @1:100      Date: 03/09/21

Drawn: CM      Checked: CM

Drg.no: MD-GAR/AR/170R0      Rev:



Mace Davies      T:+44 (0)1474 555 506  
Suite 2006, Flet House F:+44 (0)7867 544484  
Springhead Road,  
Northfleet, Kent      W: [www.macedavies.co.uk](http://www.macedavies.co.uk)  
DA11 8HJ