





Front Elevation

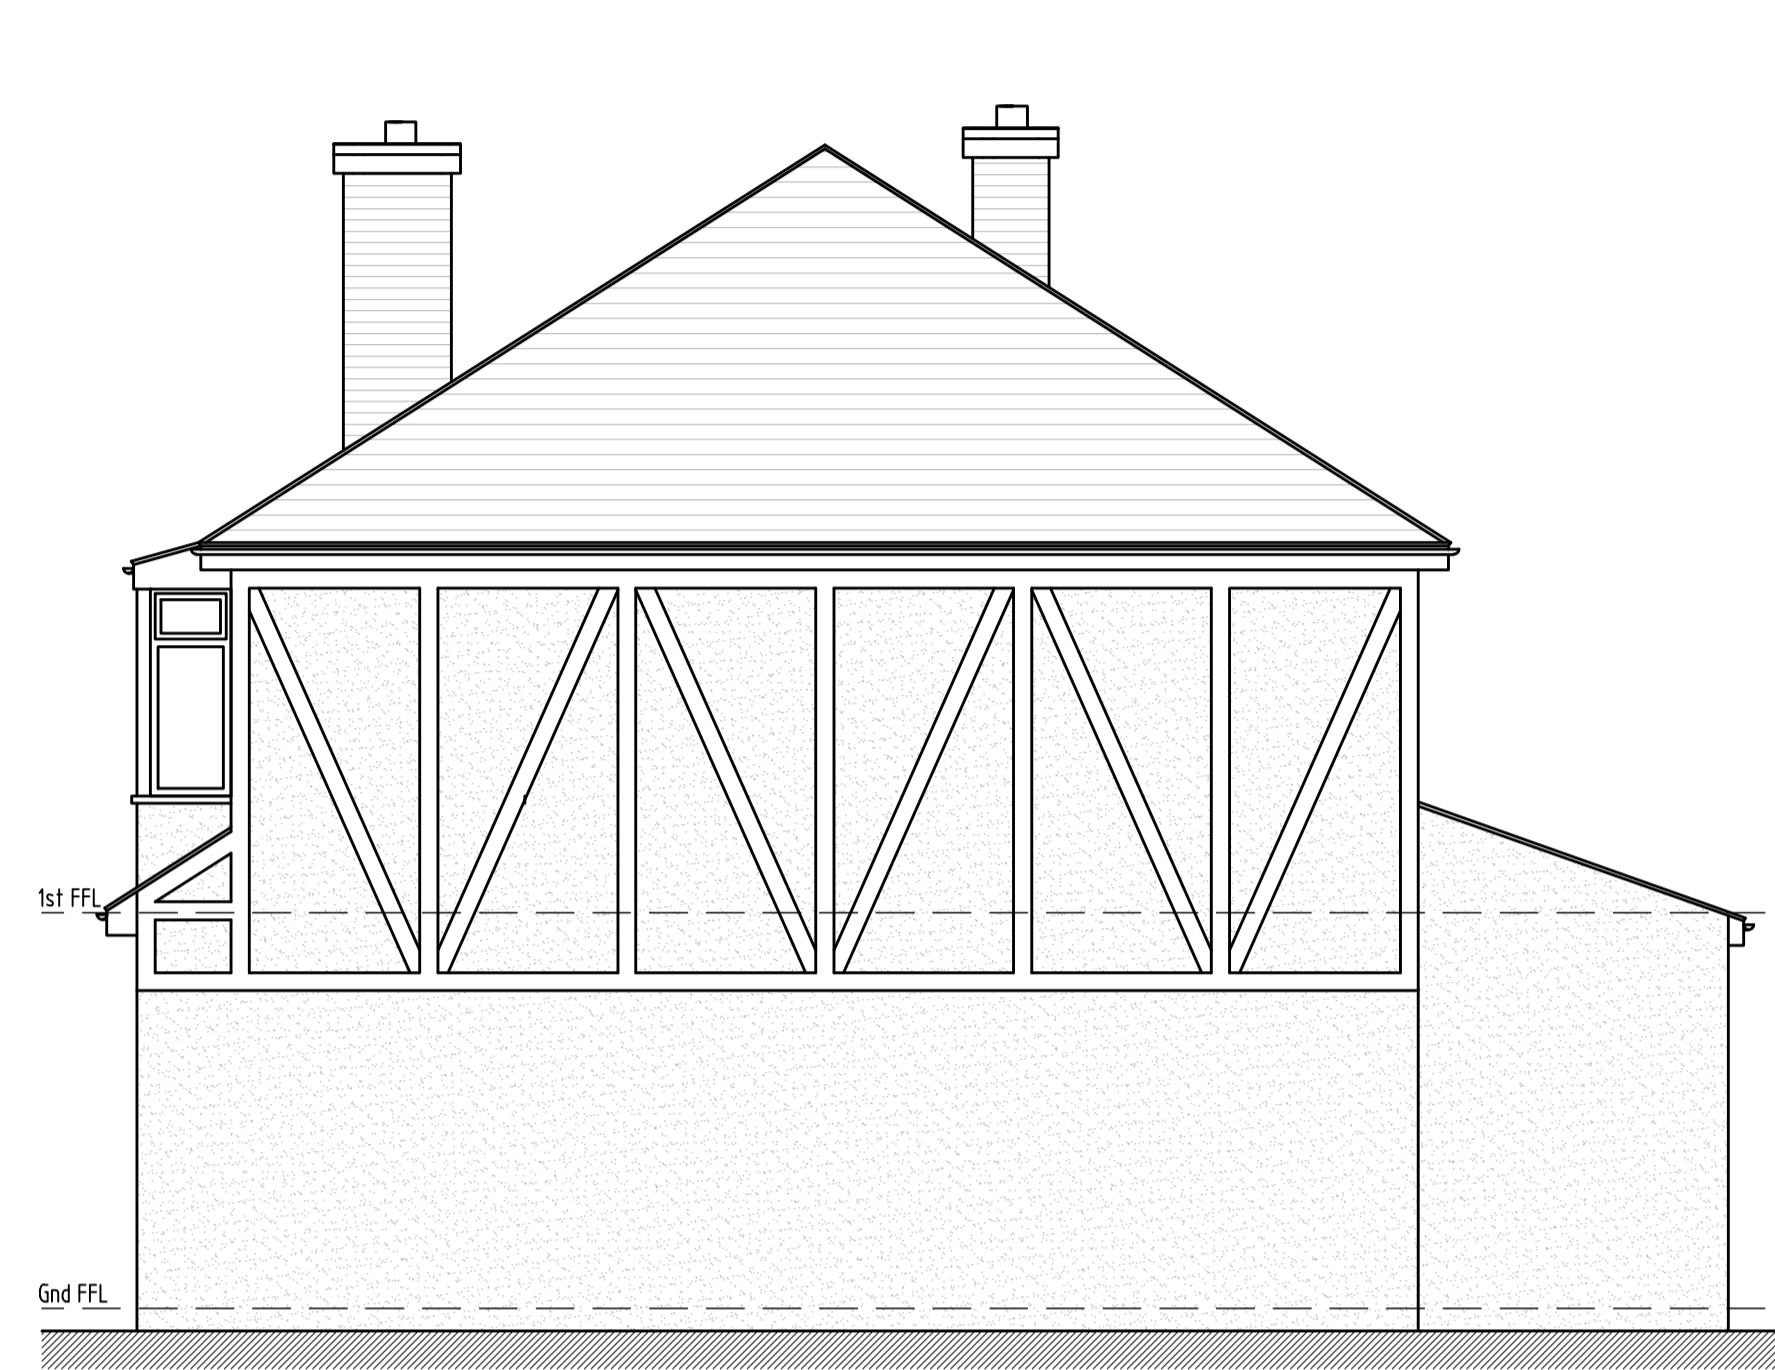


Side Elevation




Rear Elevation

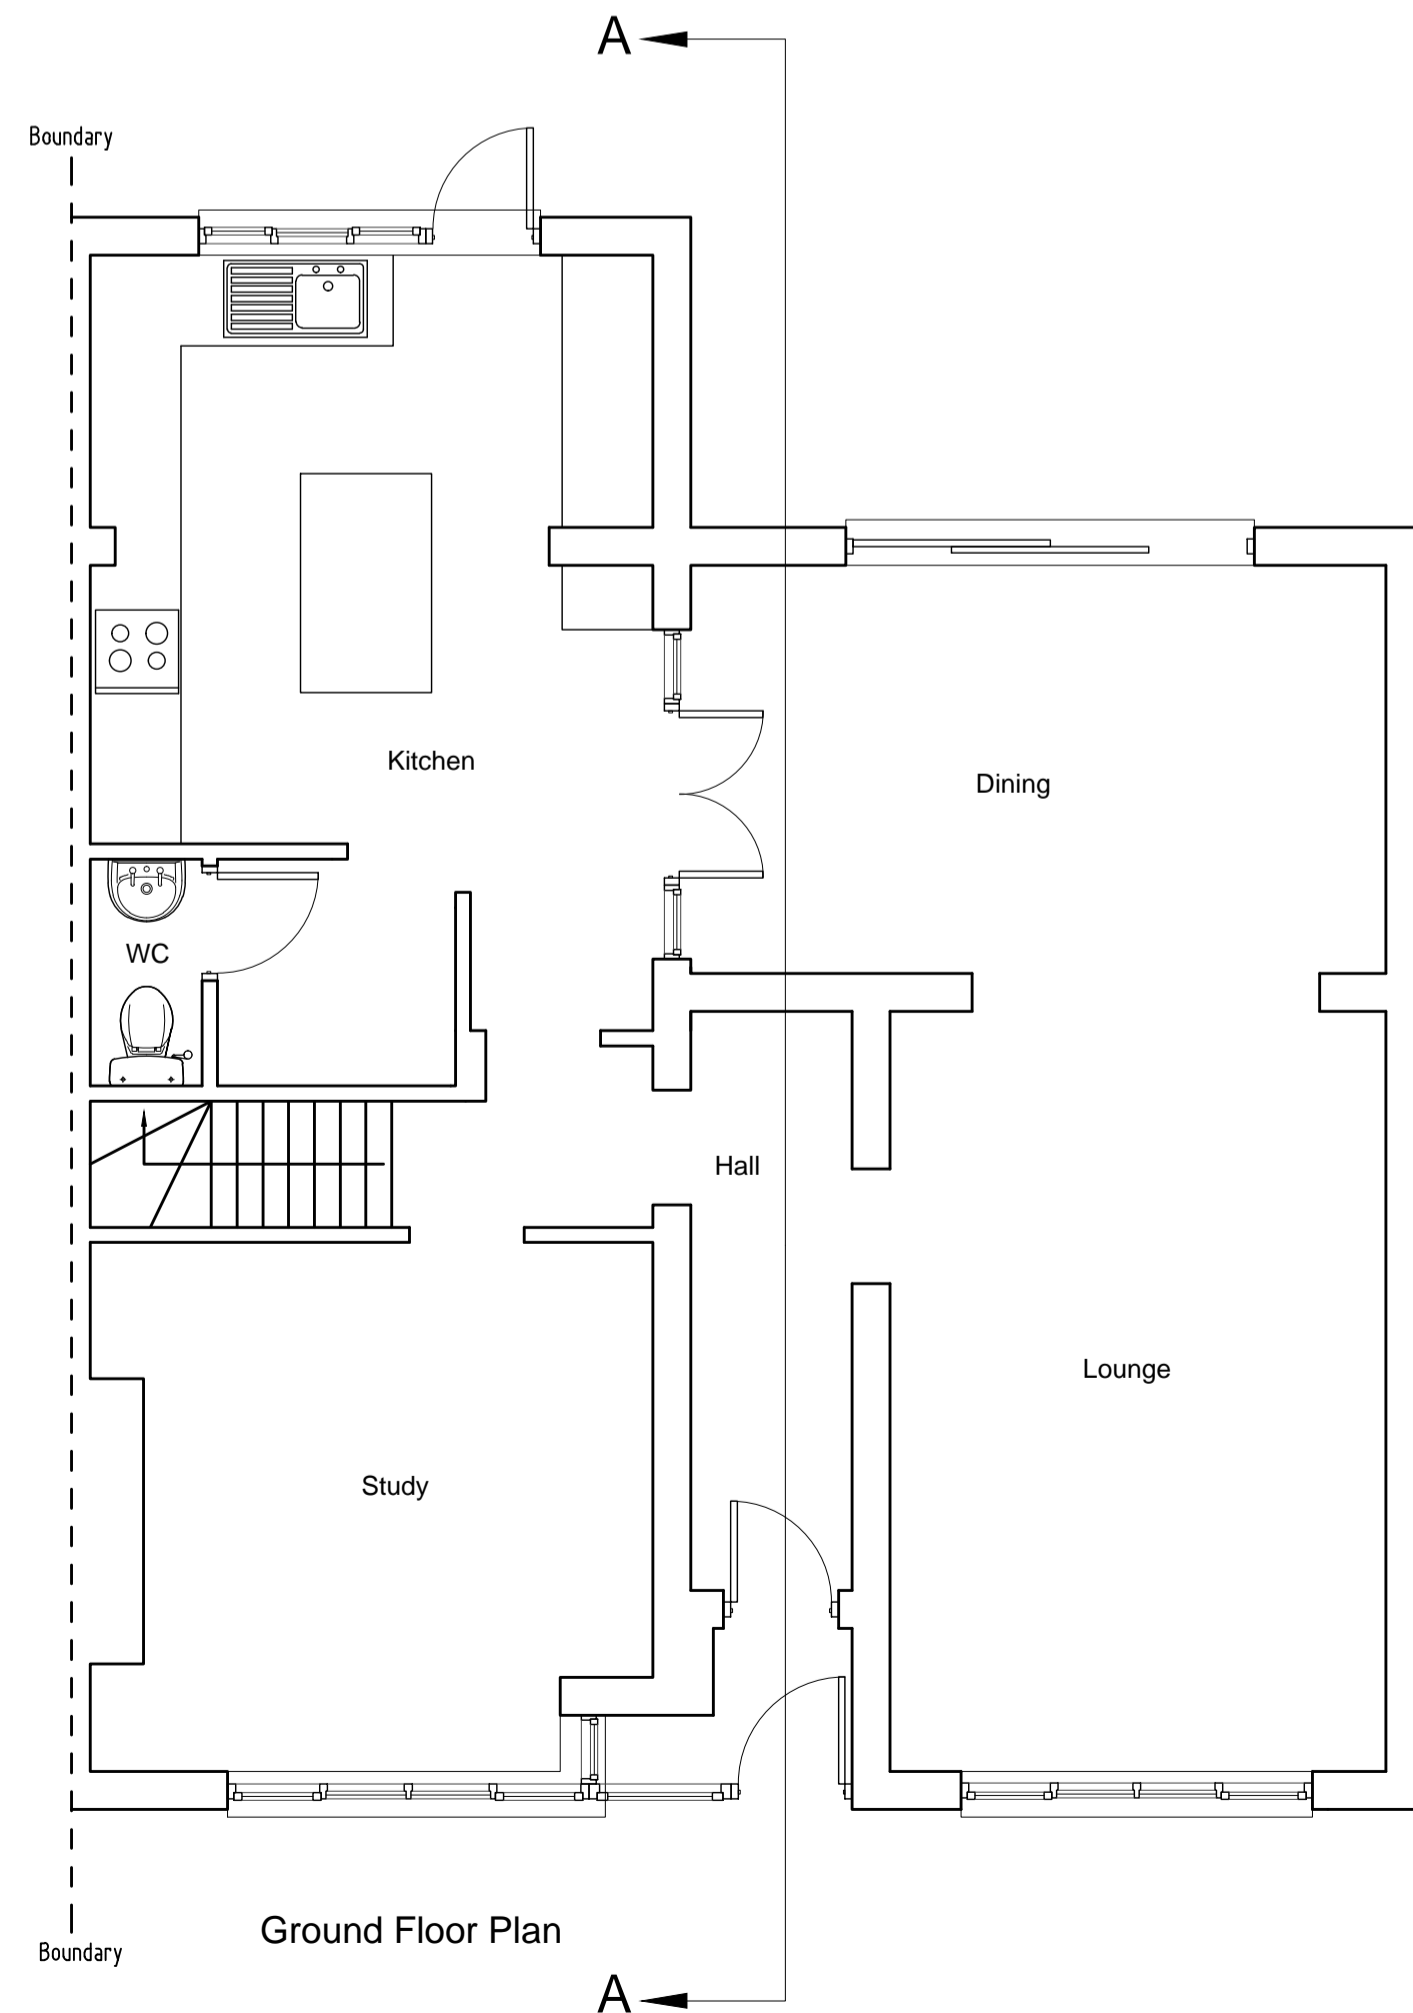


Ground Floor Plan

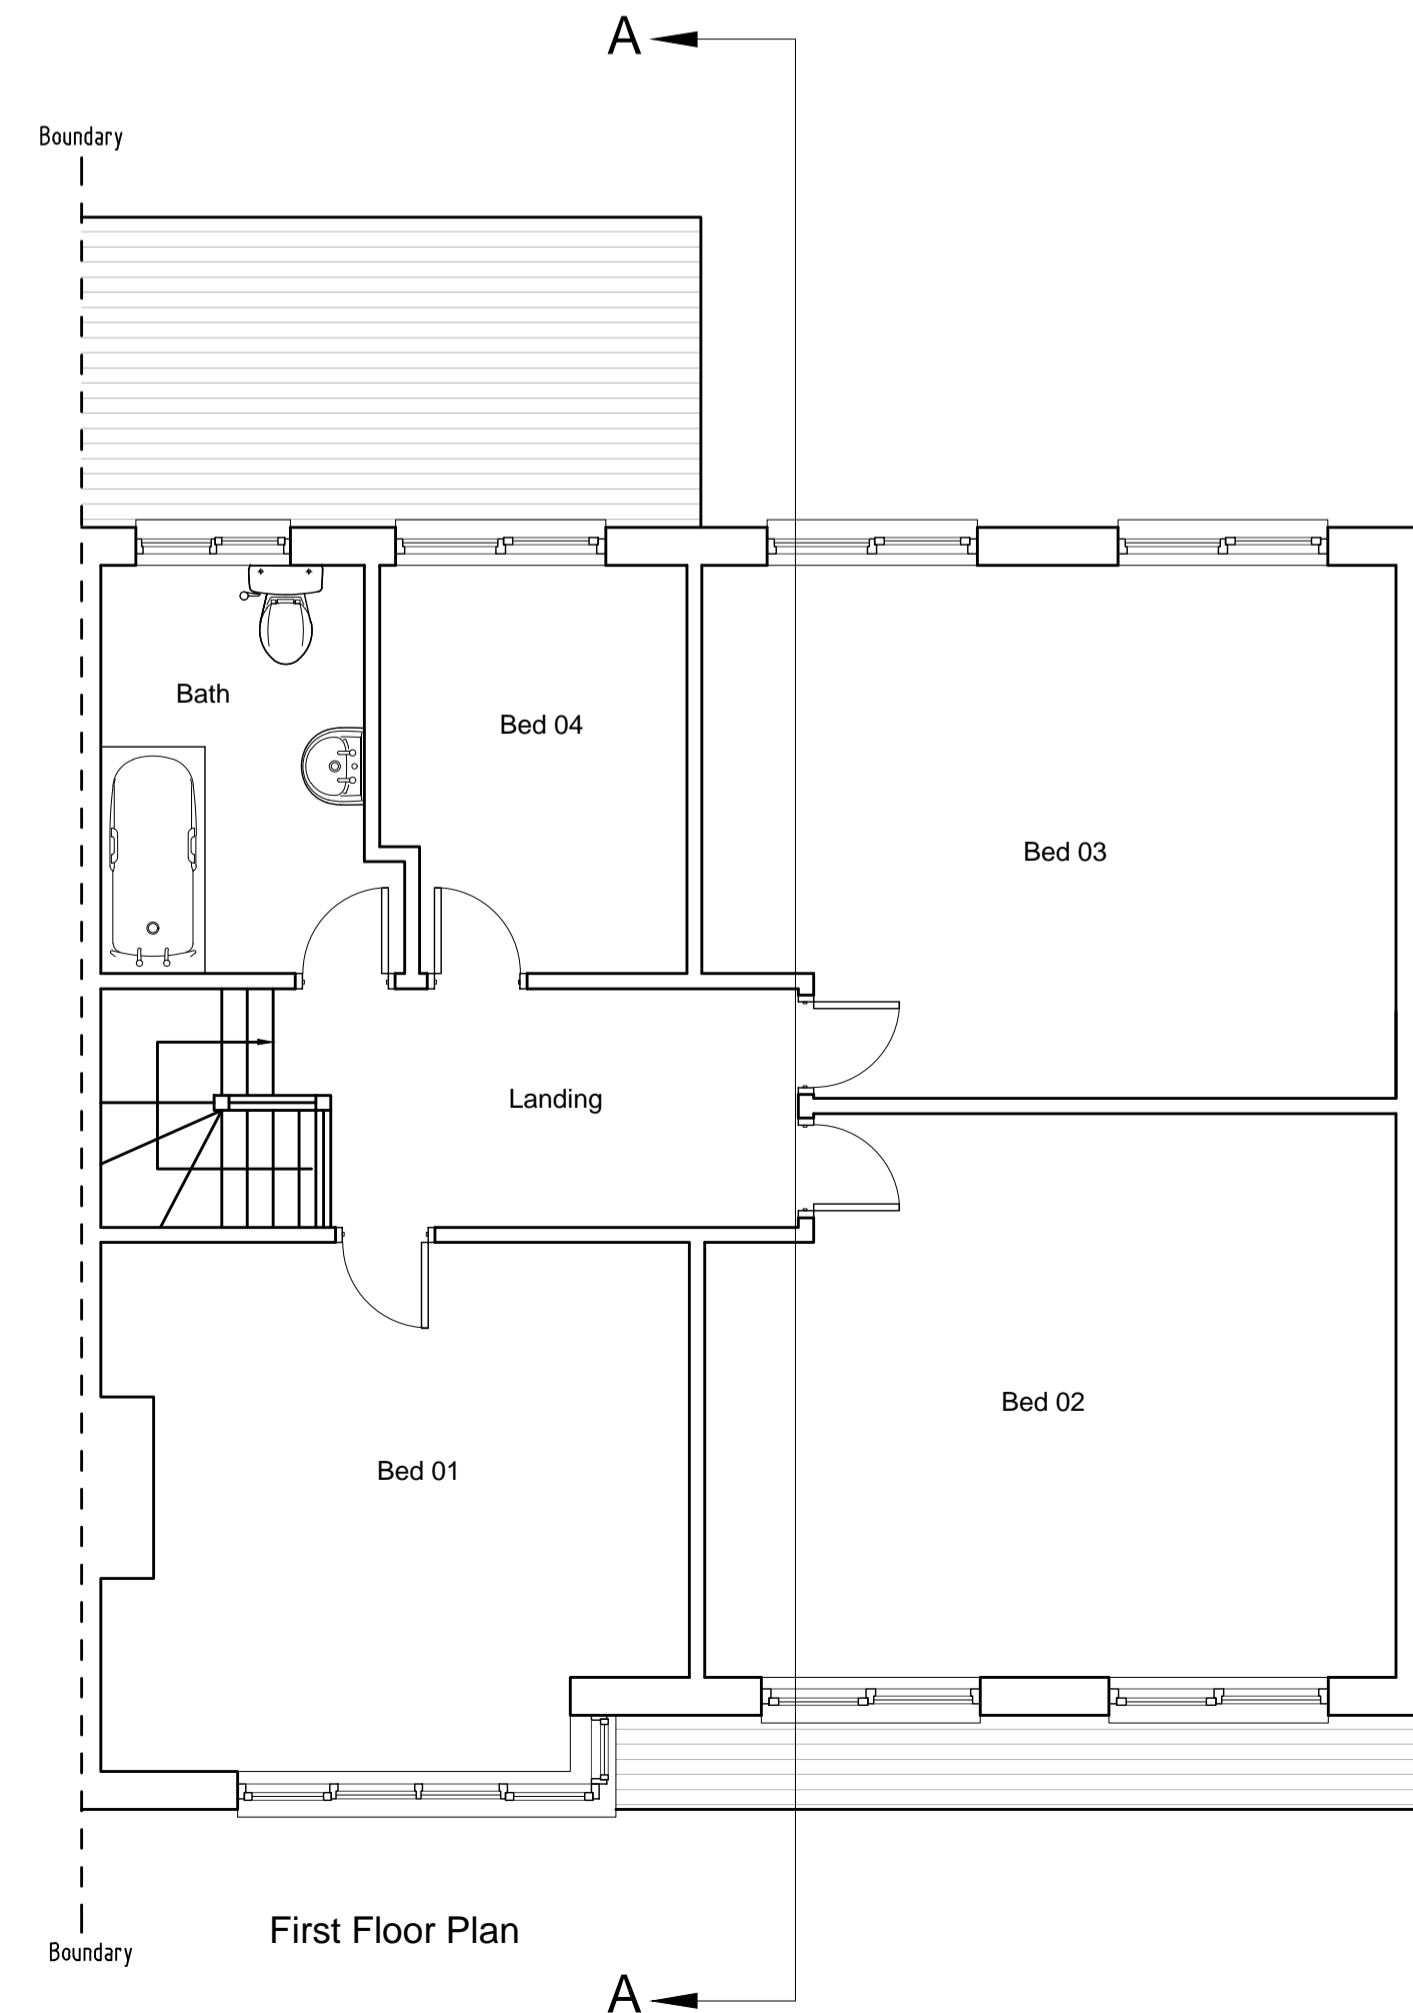

First Floor Plan

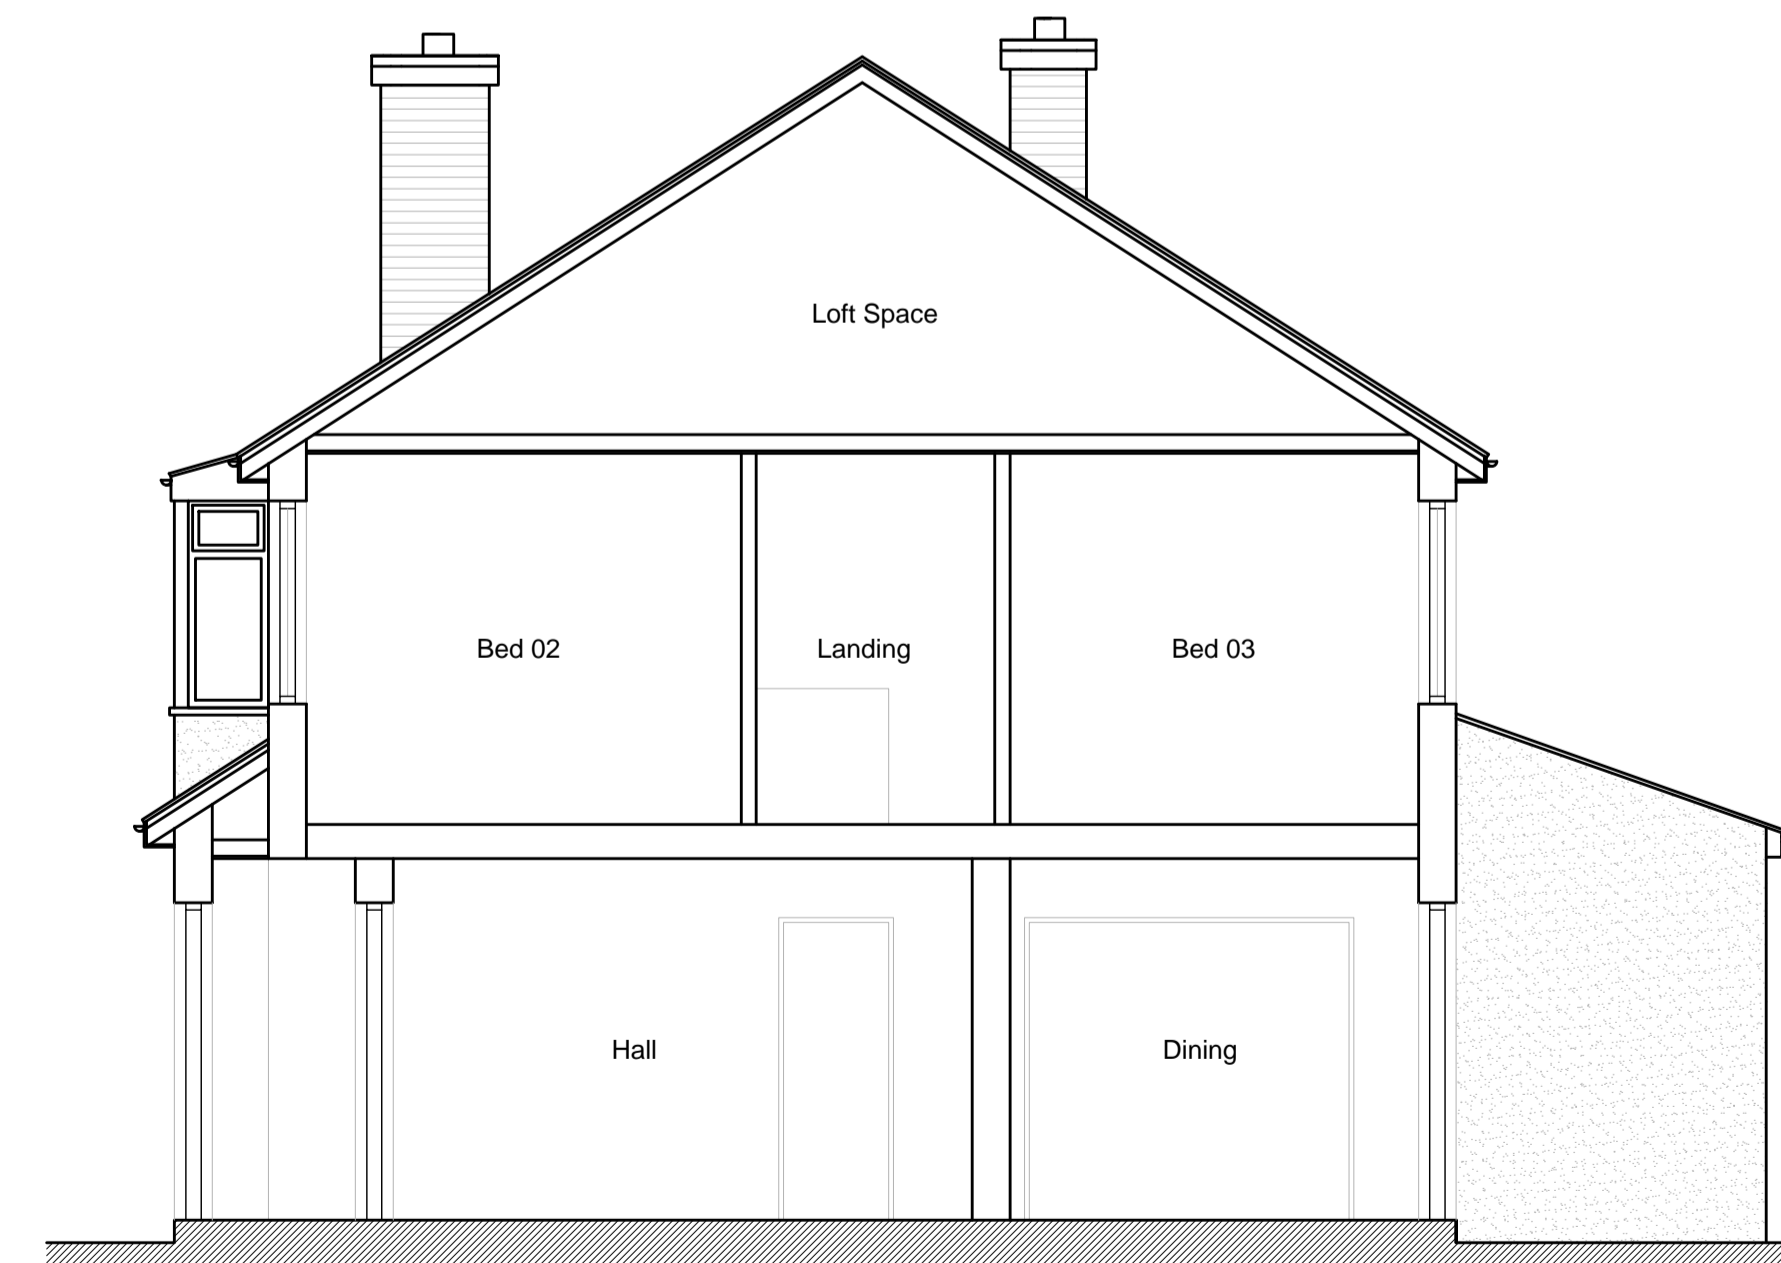

Section A-A

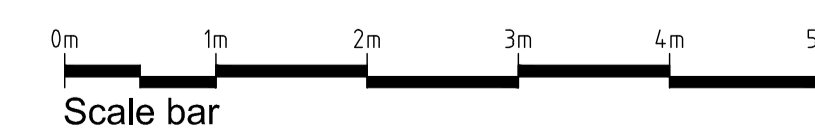

Scale bar

REV	DESCRIPTION	DATE	INT	CHKD
STATUS	FOR INFORMATION			

Client  
Mr J Wright

Project  
144 Swaisland Rd, Dartford,  
Kent. DA1 3BY

Title  
Existing Floor Plans, Elevations & Section

Scale	Date	Drawn	Checked
1:50@A1	May '21	N/A	N/A
Project No:	Drawing No.	Revision	
2021-144	002	~	